

PROPOSED SITE PLAN

AS1.0


ADDITIONS TO HOUSE OF
MENSTELL
2975 LINCOLN BOULEVARD
CLEVELAND HEIGHTS, OHIO 44118

DESIGN AND CONSTRUCTION DOCUMENTS
AS INSTRUMENTS OF SERVICE ARE
GIVEN IN CONFIDENCE AND REMAIN
THE PROPERTY OF CORNERSTONE
ARCHITECTURE LLC. THE USE OF THIS
DESIGN AND THESE CONSTRUCTION
DOCUMENTS FOR PURPOSES OTHER
THAN THE SPECIFIC PROJECT NAMED
HEREIN IS STRICTLY PROHIBITED WITHOUT
EXPRESSED WRITTEN CONSENT OF
CORNERSTONE ARCHITECTURE, LLC.

PROGRESS SET - NOT FOR CONSTRUCTION

A graphic design consisting of a large gray square. Inside, there is a white rectangle on the left and a black rectangle on the right, both separated by a thin white border. The black rectangle is positioned to the right of the white rectangle, and the overall composition is a minimalist, abstract design.


cornerstone
architecture
<http://cornerstone-arch.net/>
1151 SHEERBROOK DRIVE
SOUTH RUSSELL, OH 44022
(216) 536-7654

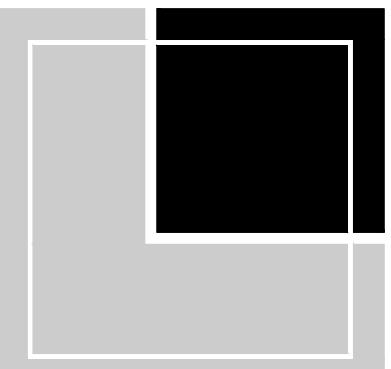cornerstone
architecture<http://cornerstone-arch.net/>1151 SHEERBROOK DRIVE
SOUTH RUSSELL, OH 44022
(216) 536-7654PROGRESS SET,
NOT FOR
CONSTRUCTION


DESIGN AND CONSTRUCTION DOCUMENTS
AS INSTRUMENTS OF SERVICE ARE
GIVEN IN CONFIDENCE AND REMAIN
THE PROPERTY OF CORNERSTONE
ARCHITECTURE, LLC. THE USE OF THIS
DESIGN AND THESE CONSTRUCTION
DOCUMENTS FOR PURPOSES OTHER
THAN THE SPECIFIC PROJECT NAMED
HEREIN IS STRICTLY PROHIBITED WITHOUT
EXPRESSED WRITTEN CONSENT OF
CORNERSTONE ARCHITECTURE, LLC.

COPYRIGHT © 2018

2975 LINCOLN BOULEVARD	MENSTELL	ADDITIONS TO HOUSE OF
CLEVELAND HEIGHTS, OHIO 44118		
ISSUE DATE:		
DRAWN BY:	SJB	
CHECKED BY:	GJN	
JOB NUMBER:		


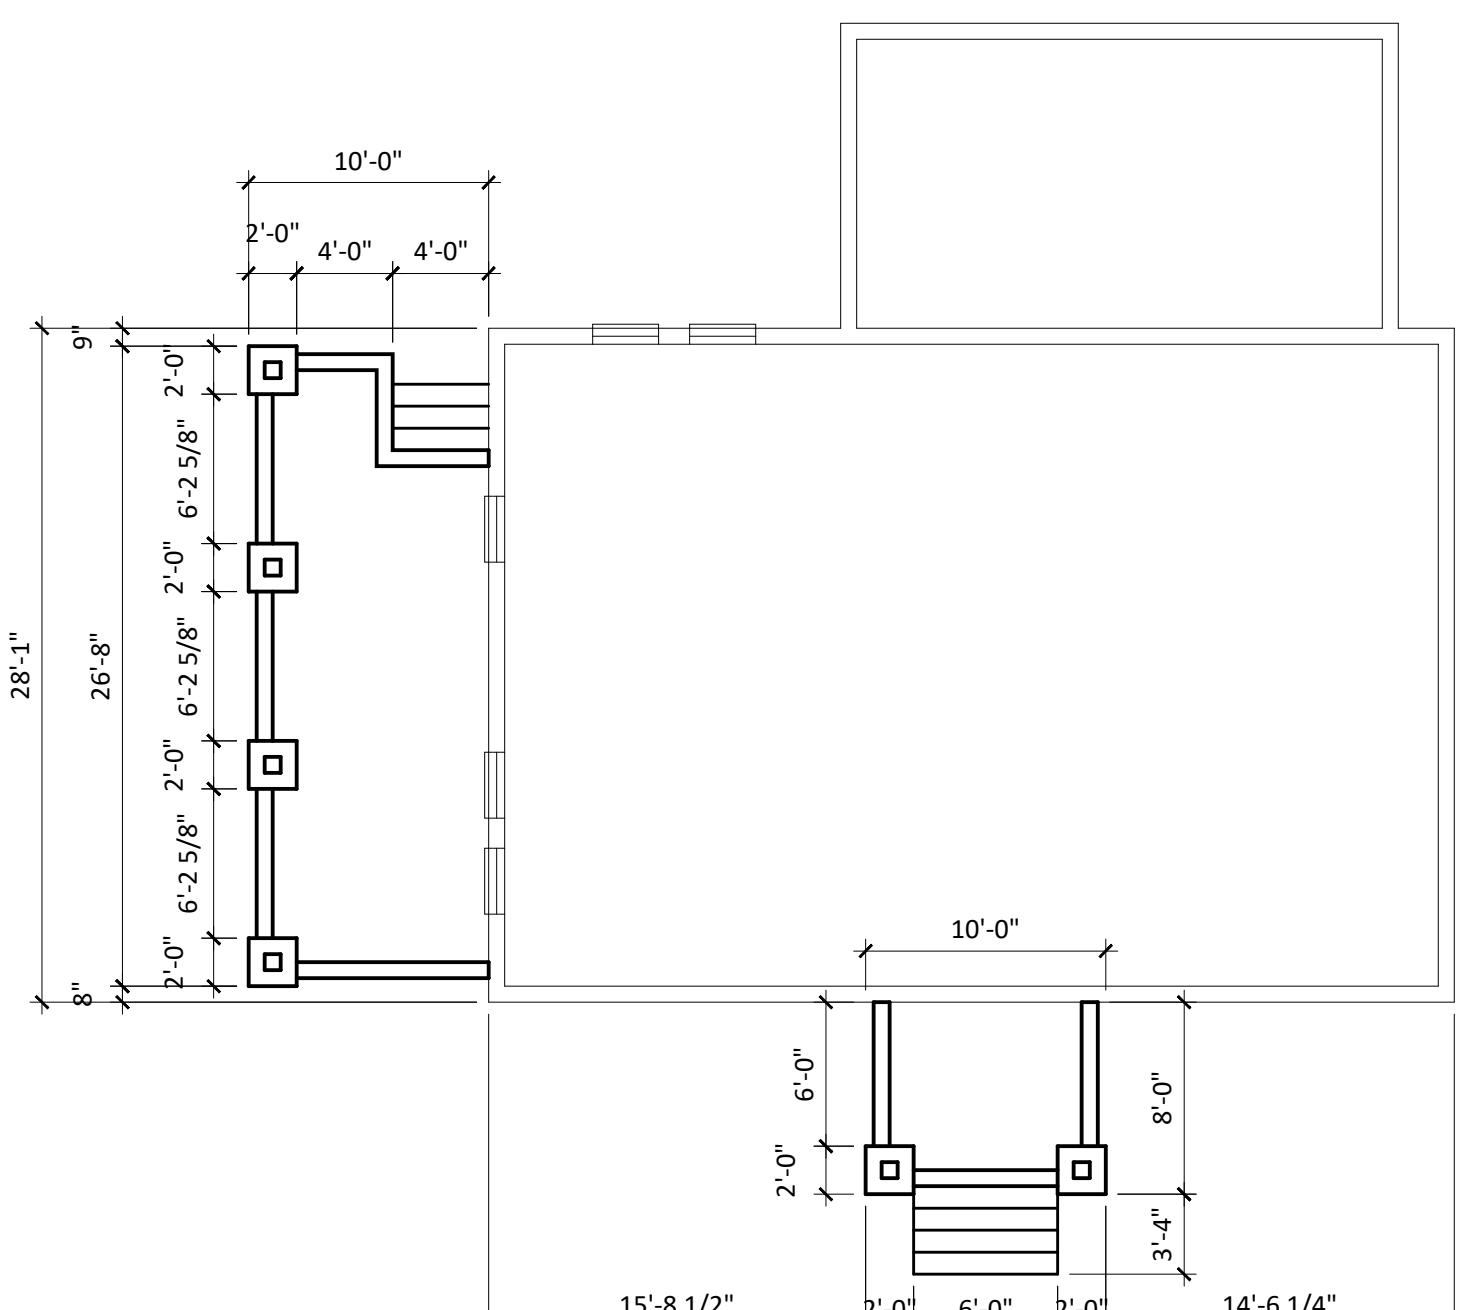
PROPOSED
FLOOR PLANS

1
OPTION #1-A
FOUNDATION PLAN
A1.1A SCALE: 1/8" = 1'-0"

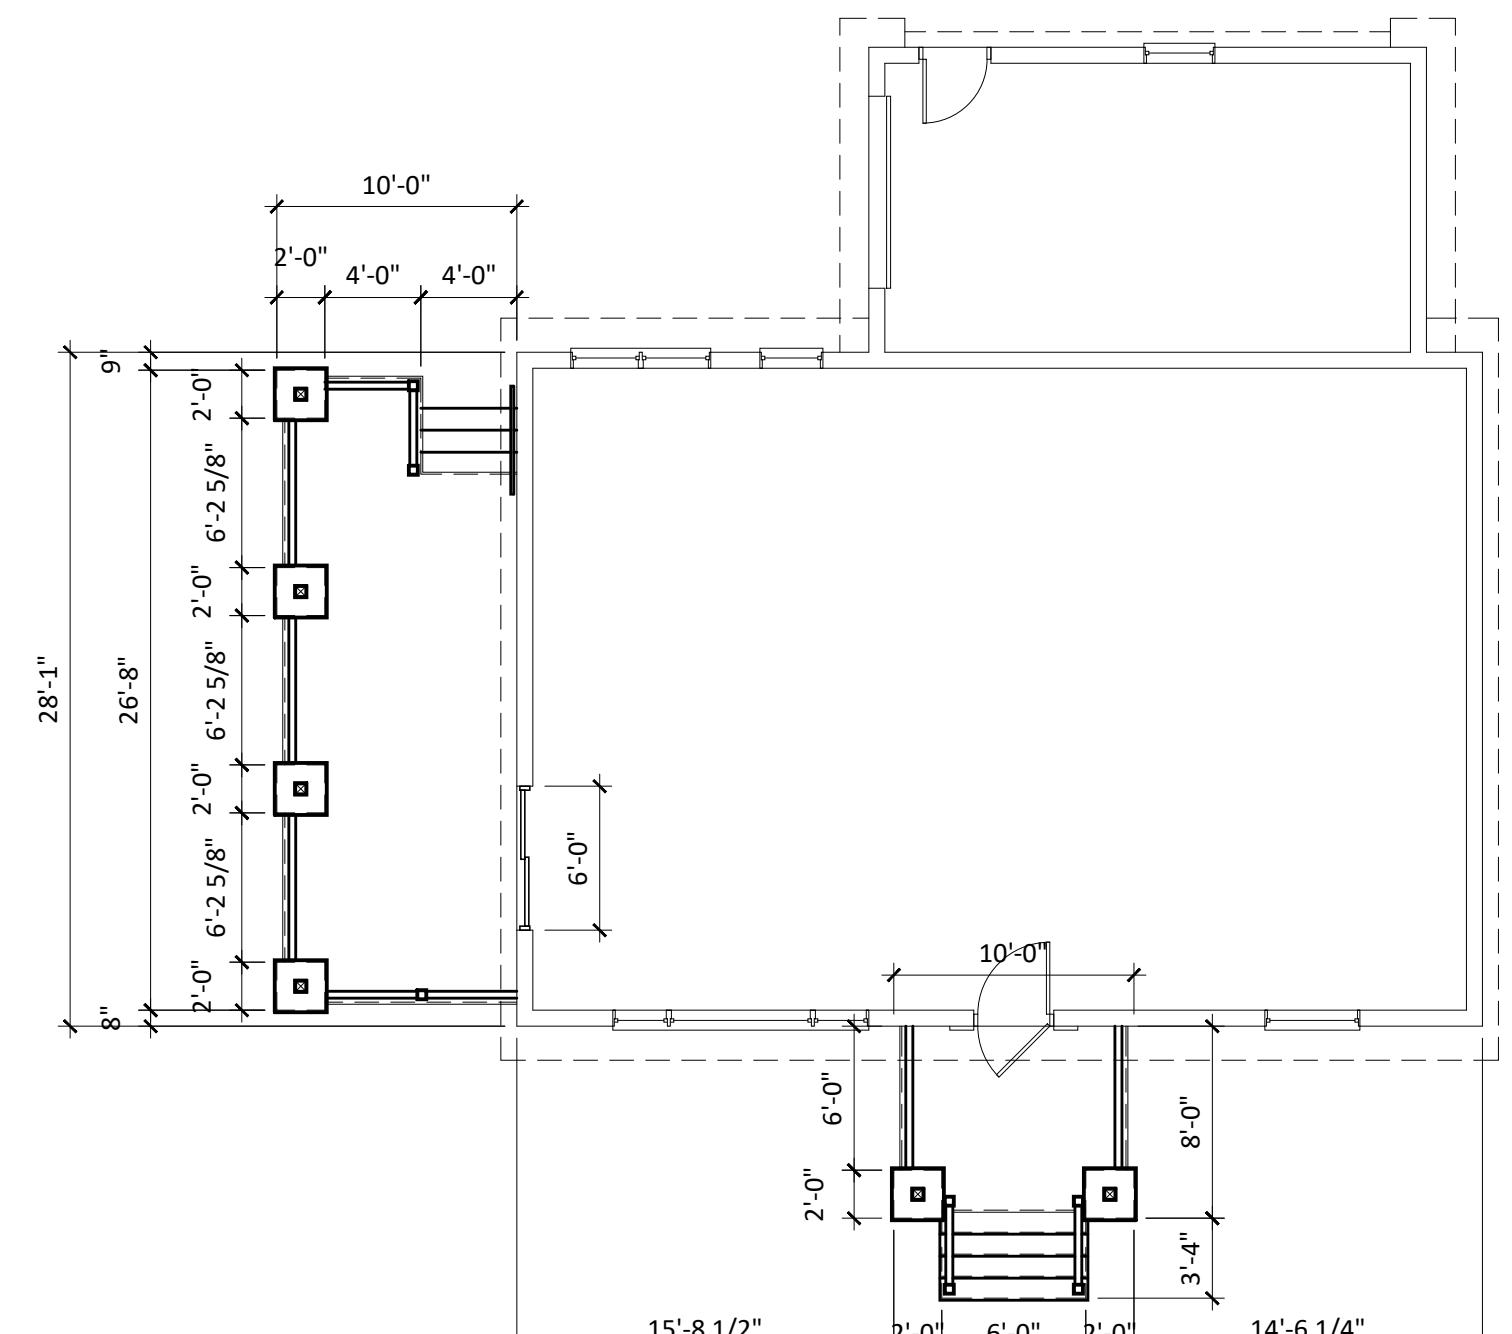

2
OPTION #1-A
FIRST FLOOR PLAN
A1.1A SCALE: 1/8" = 1'-0"

A1.0

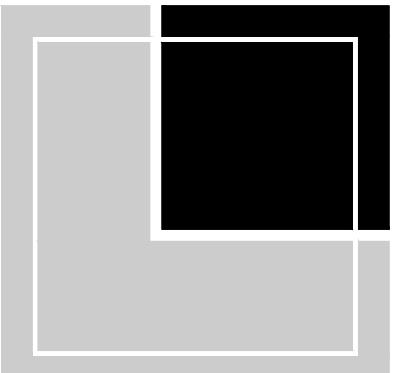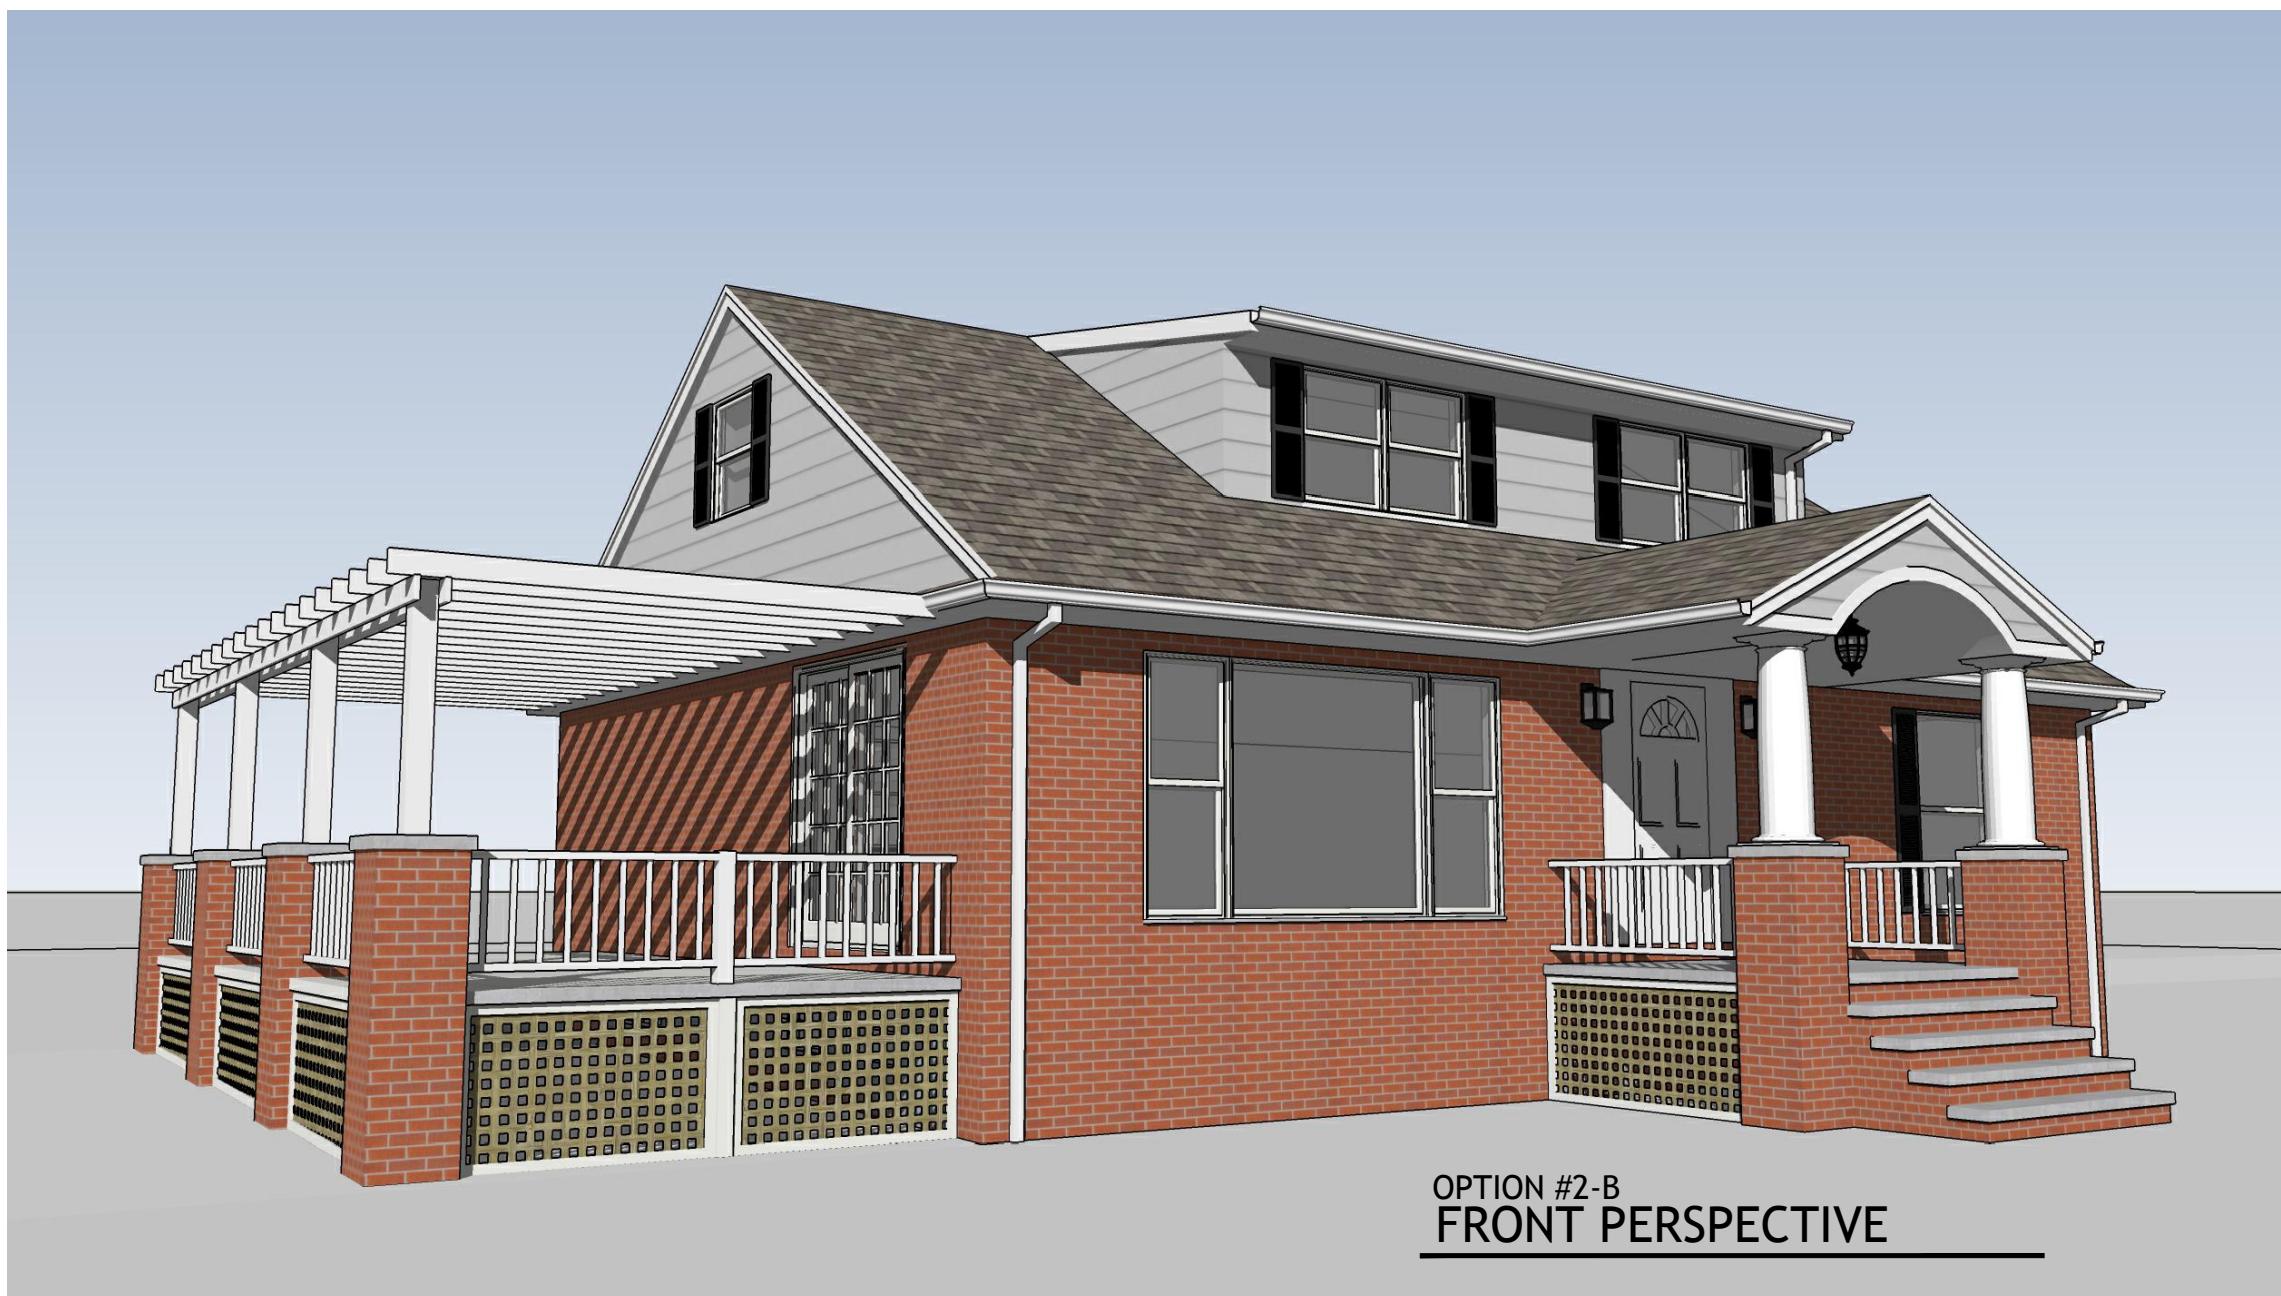

cornerstone
architecture

<http://cornerstone-arch.net/>
1151 SHEERBROOK DRIVE
SOUTH RUSSELL, OH 44022
(216) 536-7654

PROGRESS SET,
NOT FOR
CONSTRUCTION

DESIGN AND CONSTRUCTION DOCUMENTS
AS INSTRUMENTS OF SERVICE ARE
GIVEN IN CONFIDENCE AND ARE
THE PROPERTY OF CORNERSTONE
ARCHITECTURE, LLC. THE USE OF THIS
DESIGN AND THESE CONSTRUCTION
DOCUMENTS FOR PURPOSES OTHER
THAN THE SPECIFIC PROJECT NAMED
HEREIN IS STRICTLY PROHIBITED WITHOUT
EXPRESSED WRITTEN CONSENT OF
CORNERSTONE ARCHITECTURE, LLC.

COPYRIGHT © 2018



OPTION #2-B
SOUTH ELEVATION
A1.2B



OPTION #2-B
WEST ELEVATION
A1.2B



OPTION #2-B
NORTH ELEVATION
A1.2B

PRODUCED BY AN AUTODESK STUDENT VERSION
CLEVELAND HEIGHTS, OHIO 44118
2975 LINCOLN BOULEVARD
MENSTELL

ISSUE DATE:	
DRAWN BY:	SJB
CHECKED BY:	GJN
JOB NUMBER:	

PROPOSED
ELEVATIONS
OPT #2-B

A1.2B