

START RIGHT HOMES

New Infill: Single Family Residential

924 Greyton Road
Cleveland Heights, OH 44112.

PERMIT ISSUANCE DOCUMENTS

PREPARED FOR:

REV. DR.JIMMIE HICKS, JR. EXEC. DIR.
977 CALEDONIA ROAD,
CLEVELAND HEIGHTS,
OHIO 44112
PHONE 216-832-6508
EMAIL STARTRIGHTDC@YAHOO.COM

PREPARED BY:

Architect



UBIQUITOUS DESIGN, LTD.
ARCHITECTS
3443 LEE ROAD
SHAKER HEIGHTS, OHIO 44120
P 216.752.4444 F 216.752.5011 ARCATEK@UDLTD.COM



FACADE INSPIRATION



Approval:
X
FRONTLINE DEVELOPMENT GROUP Date

DRAWING INDEX

GENERAL:

T1.0 TITLE SHEET

ARCHITECTURAL

SD1.0 ORIGINAL DESIGN & SITE CONTEXT
A2.0 ORIGINAL & PROPOSED FLOOR PLAN
A2.0 FRONT ELEVATION
A2.1 SIDE AND REAR ELEVATION
A3.0 MATERIAL PALETTE

SITE AERIAL



PROJECT
LOCATION



CODE INFORMATION

I. PROJECT LOCATION:
PERMANENT PARCEL NUMBER:

924 Greyton Rd, Cleveland Heights, OH 44112
681-07-107

DESCRIPTION & USER GROUP CLASSIFICATION OF BLDG


WE ARE SEEKING TO DEVELOP A NEW INFILL
SINGLE FAMILY RESIDENTIAL UNITS

A. NATURE OF PROJECT:
B. USE GROUP:
C. OCCUPANT LOAD:

NEW CONSTRUCTION
[R] RESIDENTIAL
PER O.B.C. TABLE 1004.1.1

REFERENCED CODES

ALL APPLICABLE CODES INCLUDING, BUT NOT LIMITED TO:
2017 OHIO BUILDING CODE
2017 NFPA 70
2017 ENERGY STANDARDS
2010 ADA GUIDELINES

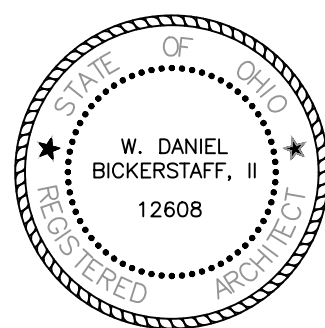

W. Daniel Bickerstaff, II
W. Daniel Bickerstaff, II License No. 12608
Expiration Date: December 31, 2023

NOTES:

1. REFER TO GENERAL NOTES AND SPECIFICATIONS AND TO OTHER DRAWINGS IN THIS SET OF PLANS FOR CROSS-REFERENCING AND SUPPLEMENTARY INFORMATION.


2. PRIOR TO COMMENCING ANY CONSTRUCTION WORK, OR ORDERING NEW MATERIALS AND EQUIPMENT FOR THIS PROJECT, CHECK EXISTING CONDITIONS ON BUILDING SITE, AND VERIFY DATA AND INFORMATION IN THIS DRAWING.

3. DO NOT USE THIS DRAWING FOR ANY OTHER THAN DESIGNATED PROJECT.

4. DO NOT SCALE DRAWING IN ORDER TO OBTAIN ANY DIMENSIONS.




ORIGINAL PERSPECTIVE

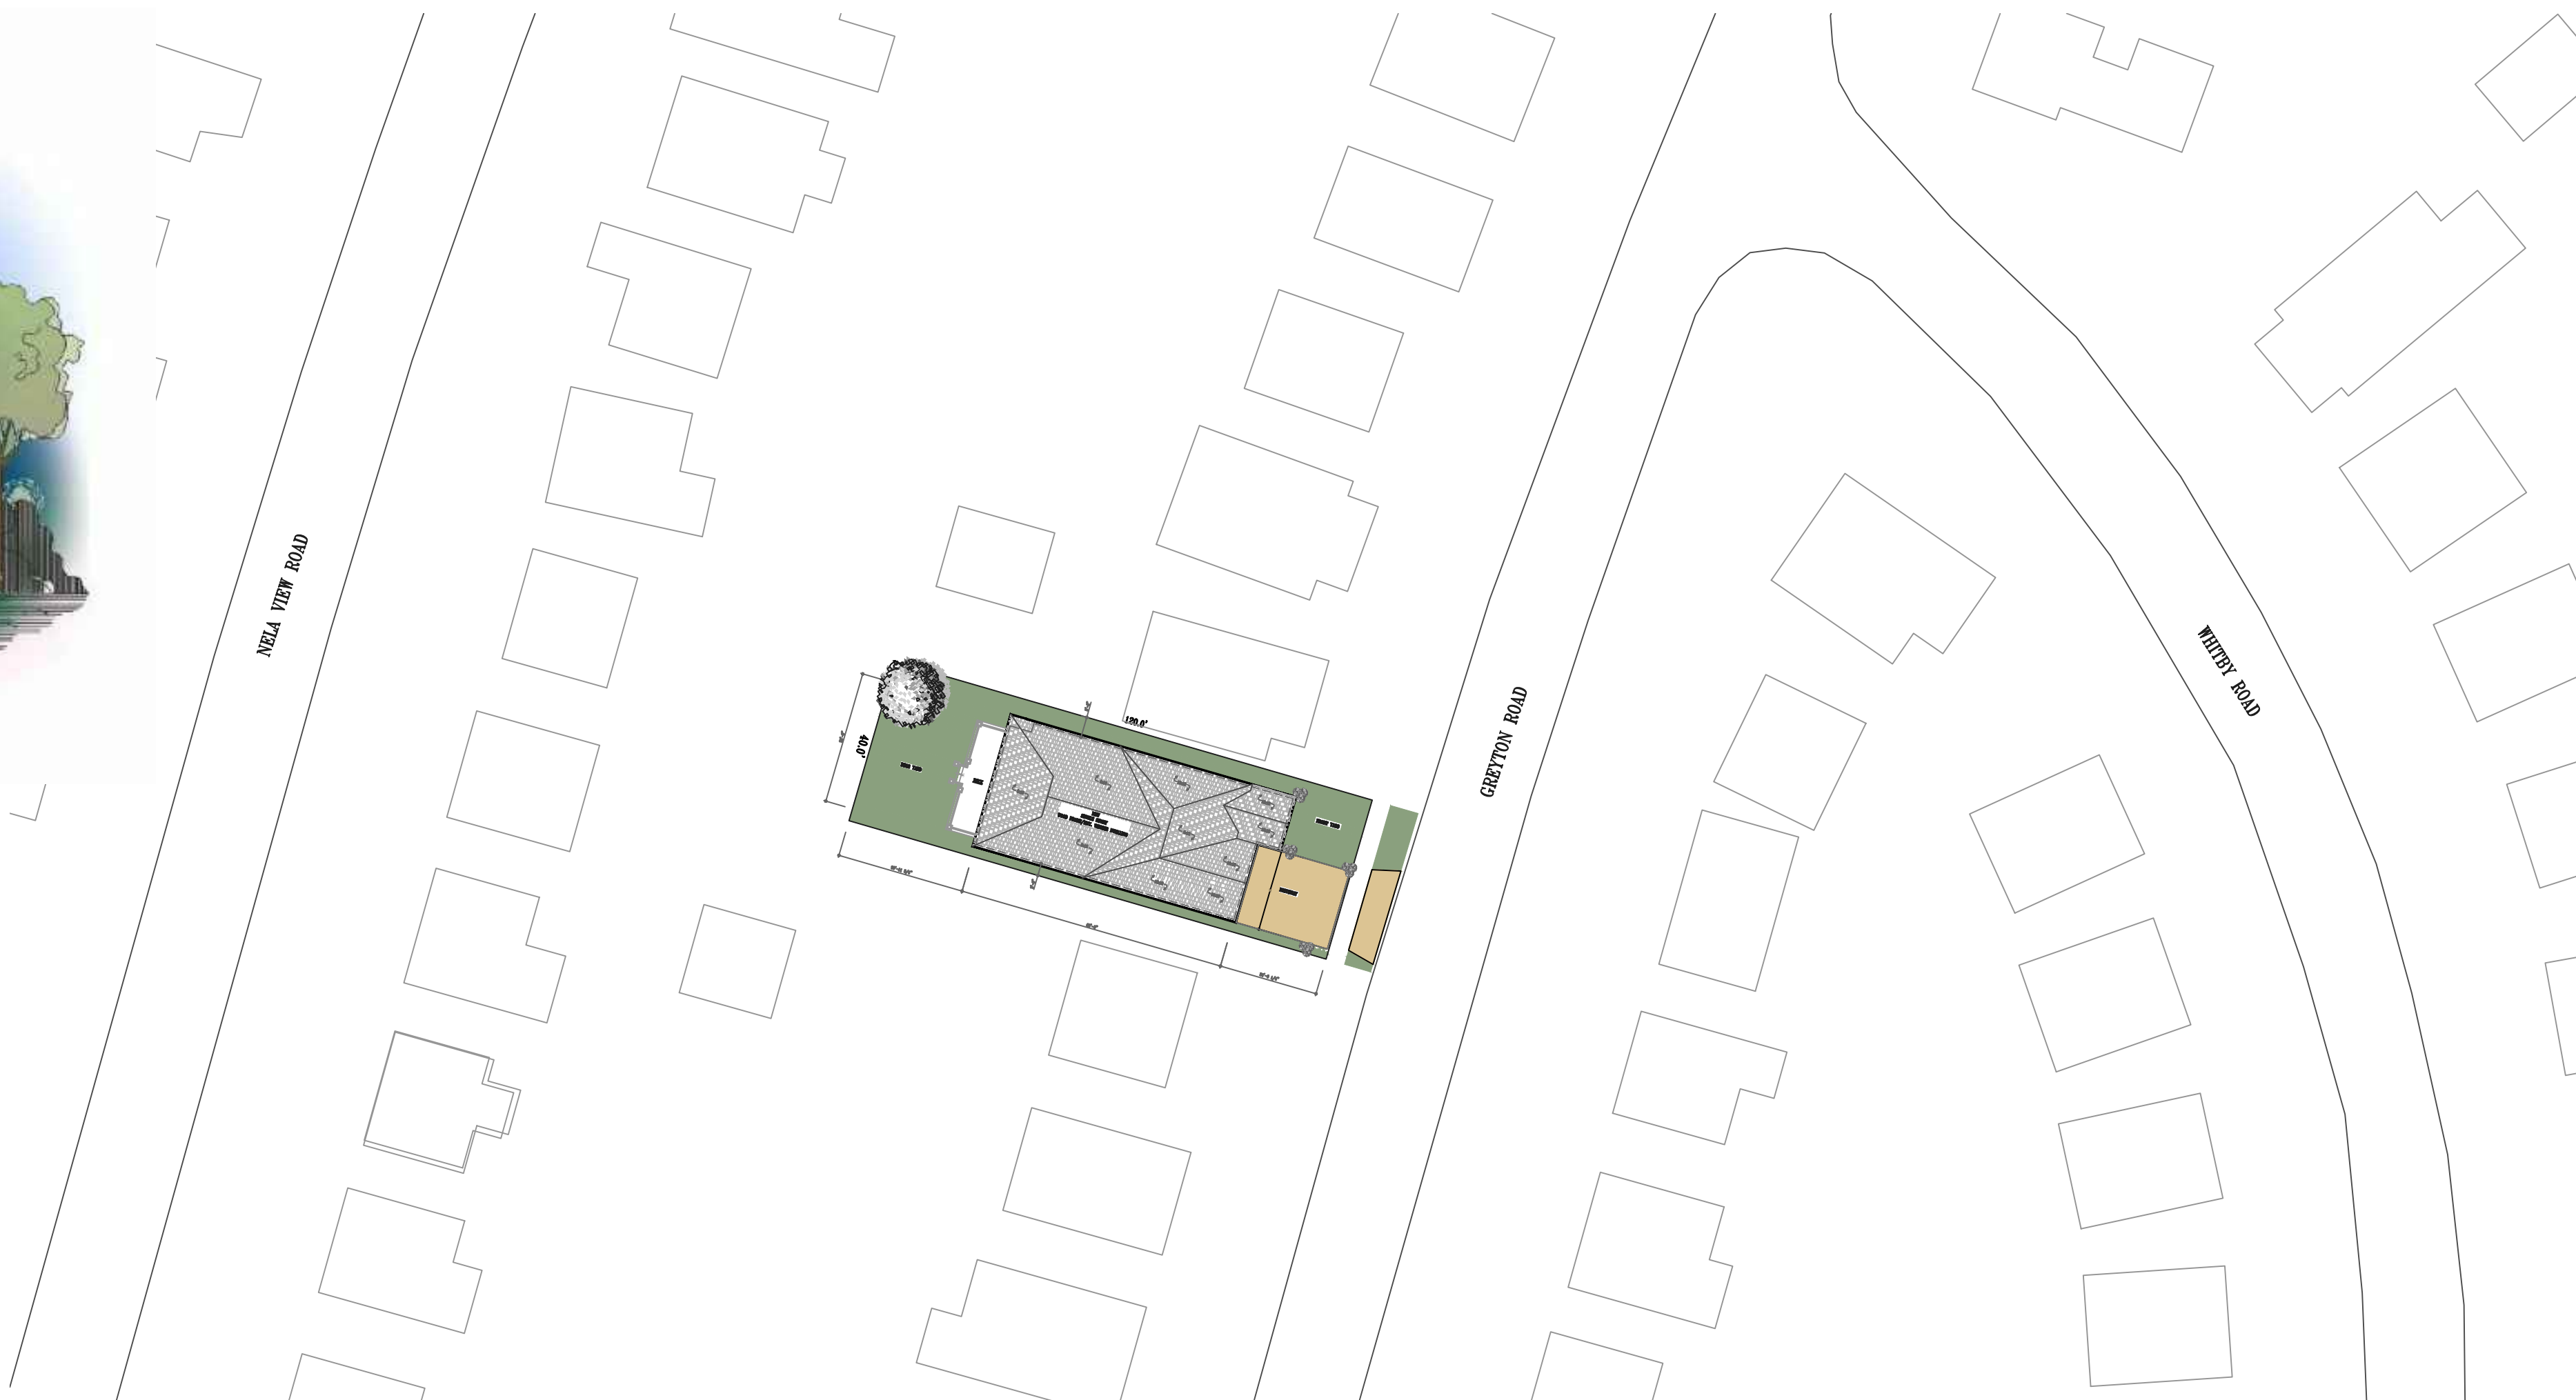


SITE CONTEXT PLAN

SCALE: 1/32" = 1'-0"

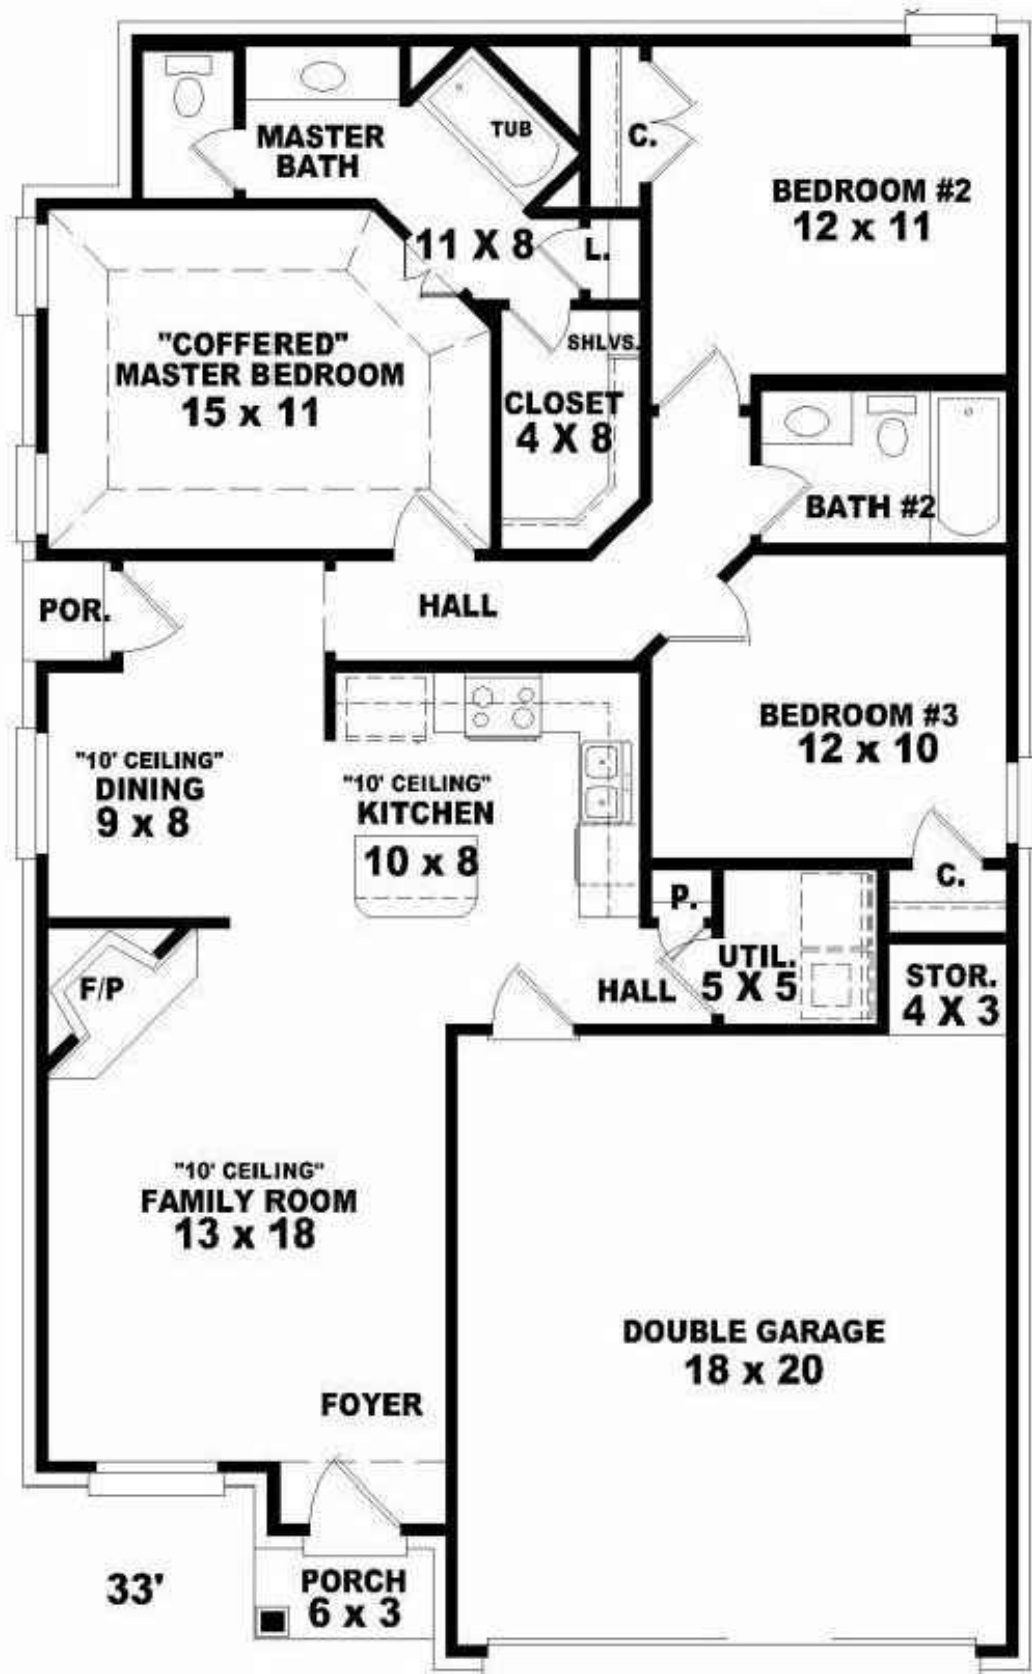

ORIGINALLY PROPOSED FLOOR PLAN

SCALE: N.T.S.

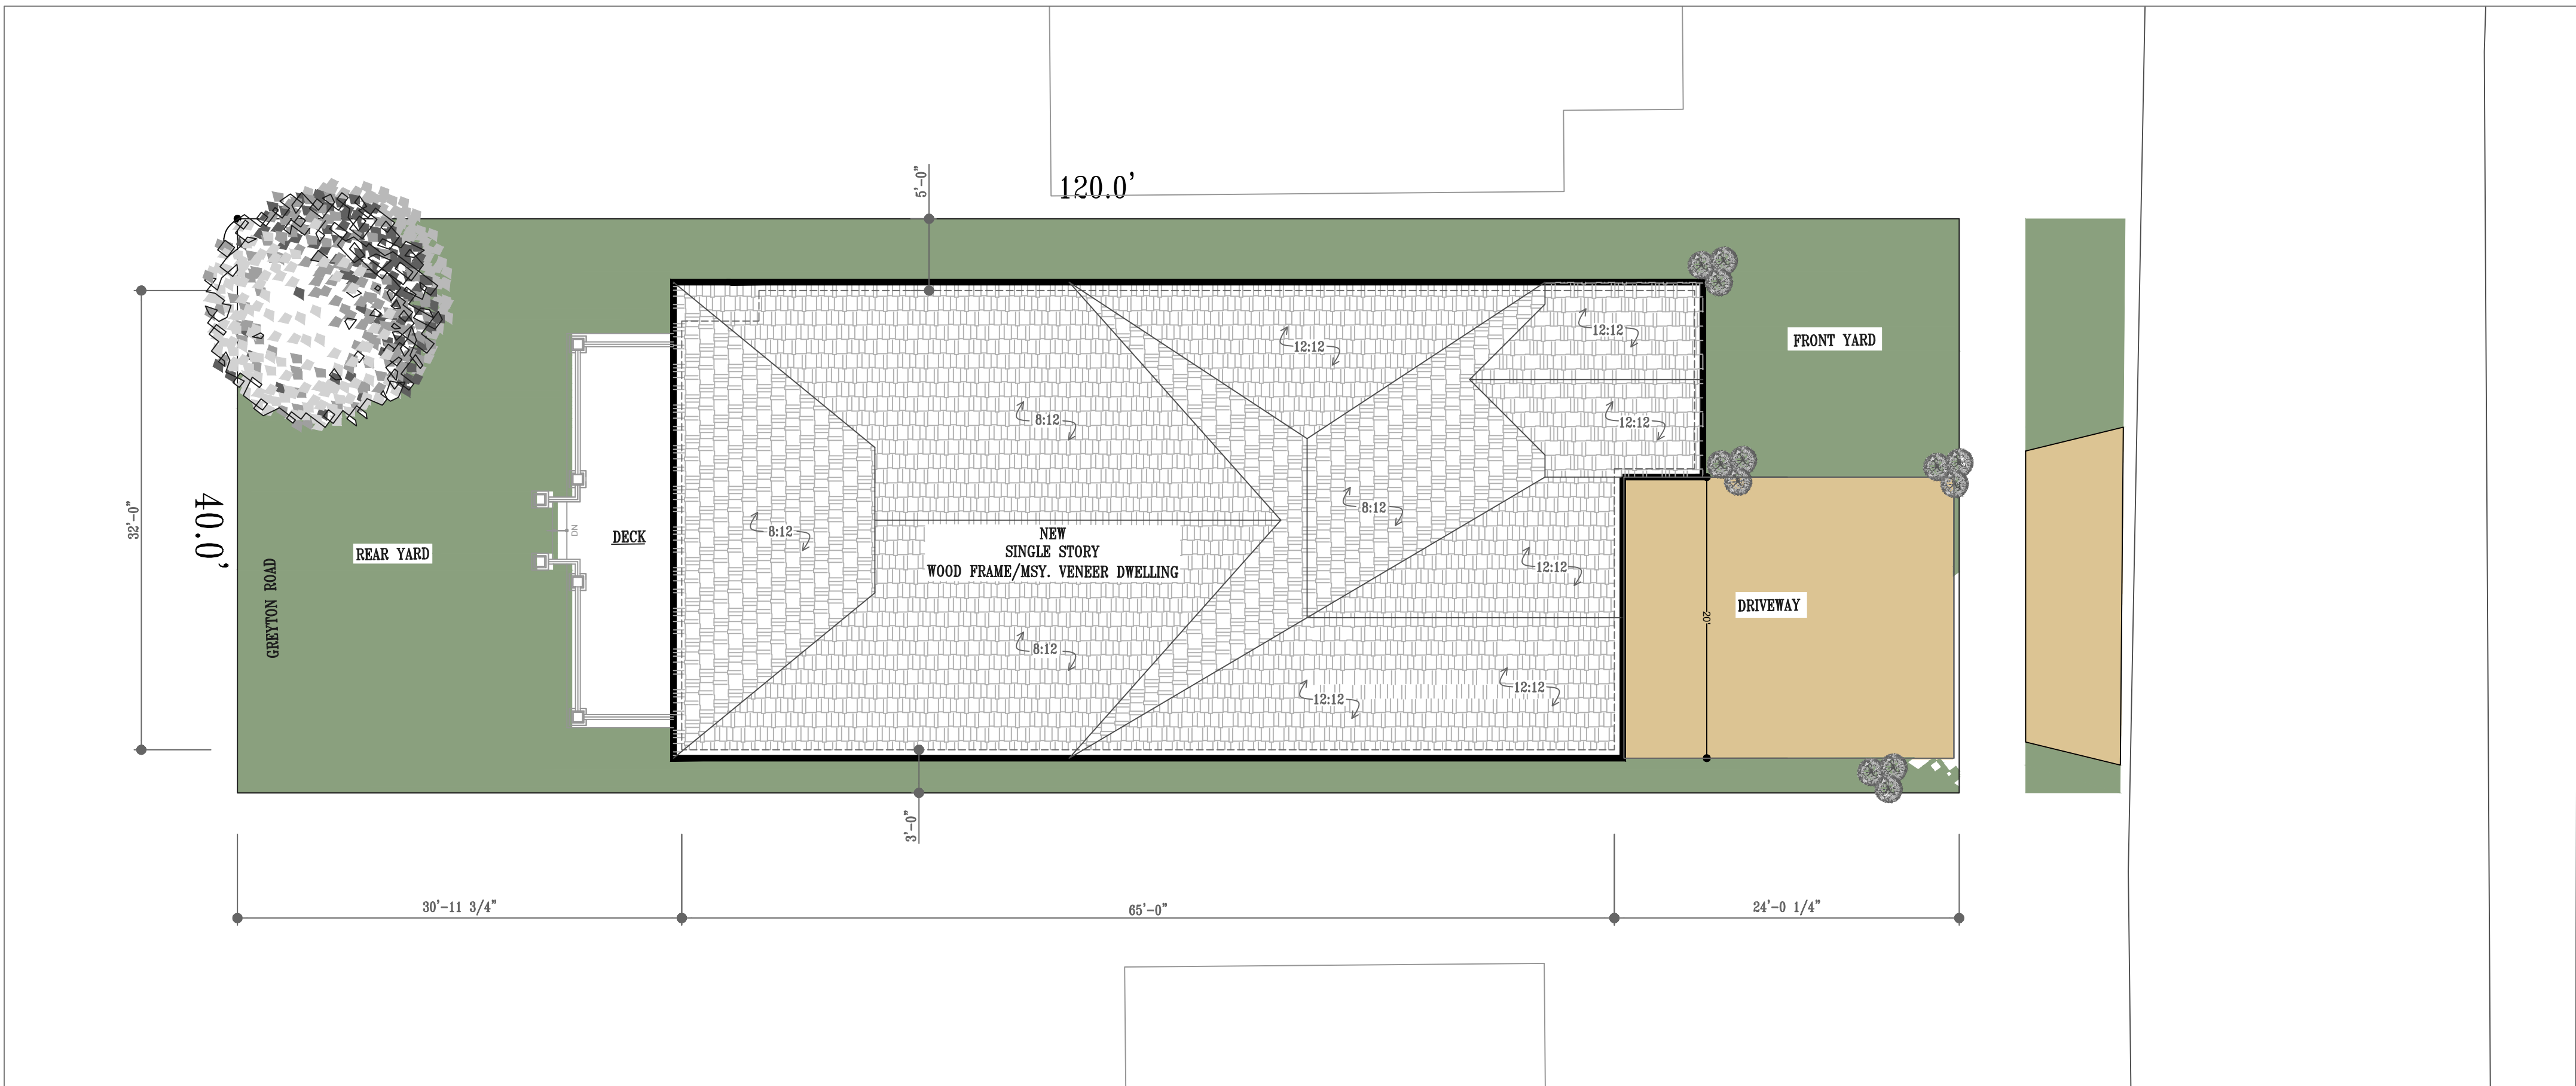


PROPOSED SITE PLAN

SCALE: 1/18" = 1'-0"




Project Team:

Architect

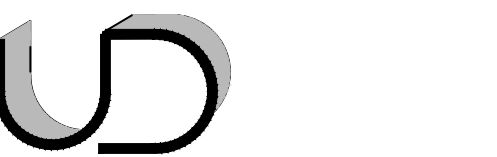

UBIQUITOUS DESIGN, LTD.

ARCHITECTS
3443 LEE ROAD
SHAKER HEIGHTS, OHIO 44120
P 216.752.4444 F 216.752.5011 ARCADEK@UOLTD.COM

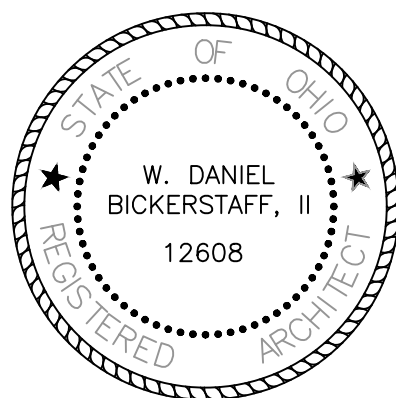

W. Daniel Bickerstaff, II

W. Daniel Bickerstaff, II License No. 12608
Expiration Date: December 31, 2021

PERMIT ISSUANCE WDB, II 10.18.2021

ISSUED BY DATE

START RIGHT HOMES

NEIGHBORHOOD REDEVELOPMENT

NEW INFILL CONSTRUCTION
SINGLE FAMILY RESIDENTIAL

924 GREYTON ROAD,
CLEVELAND OH - 44112

CONSTRUCTION DOCUMENTS

UD. COPYRIGHT STATEMENT.

2021 ALL RIGHTS RESERVED. ALL MATERIAL IN THIS DOCUMENT IS, UNLESS OTHERWISE STATED, THE PROPERTY OF UBIQUITOUS DESIGN, LTD. COPYRIGHT AND OTHER INTELLECTUAL PROPERTY LAWS PROTECT THESE MATERIALS. REPRODUCTION OR RETRANSMISSION OF THE MATERIALS, IN WHOLE OR IN PART, IN ANY MANNER, WITHOUT THE PRIOR WRITTEN CONSENT OF THE COPYRIGHT HOLDER, IS A VIOLATION OF COPYRIGHT LAW.

Approved X

Date

Consultant Project # DB Checked by WDB, II

ORIGINAL DESIGN & SITE PLAN CONTEXT

Scale: Sheet:


Date: SD-1

02.15.2022

3. DO NOT USE THIS DRAWING FOR ANY OTHER THAN DESIGNATED PROJECT.
4. DO NOT SCALE DRAWING IN ORDER TO OBTAIN ANY DIMENSIONS.

2. PRIOR TO COMMENCING ANY CONSTRUCTION WORK, OR ORDERING NEW MATERIALS AND EQUIPMENT FOR THIS PROJECT, CHECK EXISTING CONDITIONS ON BUILDING SITE, AND VERIFY DATA AND INFORMATION IN THIS DRAWING

1. REFER TO GENERAL NOTES AND SPECIFICATIONS AND TO OTHER DRAWINGS IN THIS SET OF PLANS FOR CROSS-REFERENCING AND SUPPLEMENTARY INFORMATION.

 


Architect



UBIQUITOUS DESIGN, LTD.
ARCHITECTS

4443 LEE ROAD
SHAKER HEIGHTS, OHIO 44120
P 216.752.4444 F 216.752.5011 ARCATEK@UDLTD.COM

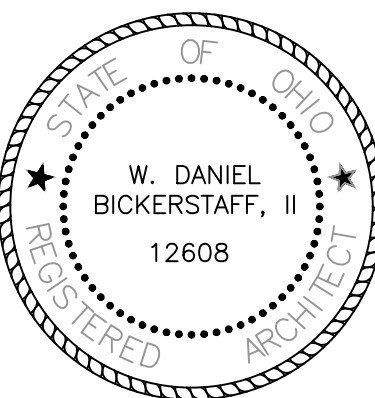

W. Daniel Bickerstaff, II License No. 12608
Expiration Date: December 31, 2021

PERMIT ISSUANCE	WDB, II	10.18.2021
ISSUED	BY	DATE

NEIGHBORHOOD REDEVELOPMENT

NEW INFILL CONSTRUCTION
SINGLE FAMILY
RESIDENTIAL

924 GREYTON ROAD,
CLEVELAND OH - 44112

CONSTRUCTION DOCUMENTS

 COPYRIGHT STATEMENT.

2021 ALL RIGHTS RESERVED. ALL MATERIAL IN THIS DOCUMENT IS, UNLESS OTHERWISE STATED, THE PROPERTY OF **UBIQUITOUS DESIGN, LTD** COPYRIGHT AND OTHER INTELLECTUAL PROPERTY LAWS PROTECT THESE MATERIALS. REPRODUCTION OF RETRANSMISSION OF THE MATERIALS, IN WHOLE OR IN PART, IN ANY MANNER, WITHOUT THE PRIOR WRITTEN CONSENT OF THE COPYRIGHT HOLDER, IS A VIOLATION OF COPYRIGHT LAW.

approval: X		
		Date
consultant Project #	Drawn by: DB	Checked WDB


ORIGINAL DESIGN & SITE PLAN CONTEXT

Scale:	A-1
Date: 02.15.2022	


1. REFER TO GENERAL NOTES AND SPECIFICATIONS AND TO OTHER DRAWINGS IN THIS SET OF PLANS FOR CROSS-REFERENCING AND SUPPLEMENTARY INFORMATION.

2. PRIOR TO COMMENCING ANY CONSTRUCTION WORK, OR ORDERING NEW MATERIALS AND EQUIPMENT FOR THIS PROJECT, CHECK EXISTING CONDITIONS ON BUILDING SITE, AND VERIFY DATA AND INFORMATION IN THIS DRAWING

3. DO NOT USE THIS DRAWING FOR ANY OTHER THAN DESIGNATED PROJECT.
4. DO NOT SCALE DRAWING IN ORDER TO OBTAIN ANY DIMENSIONS.

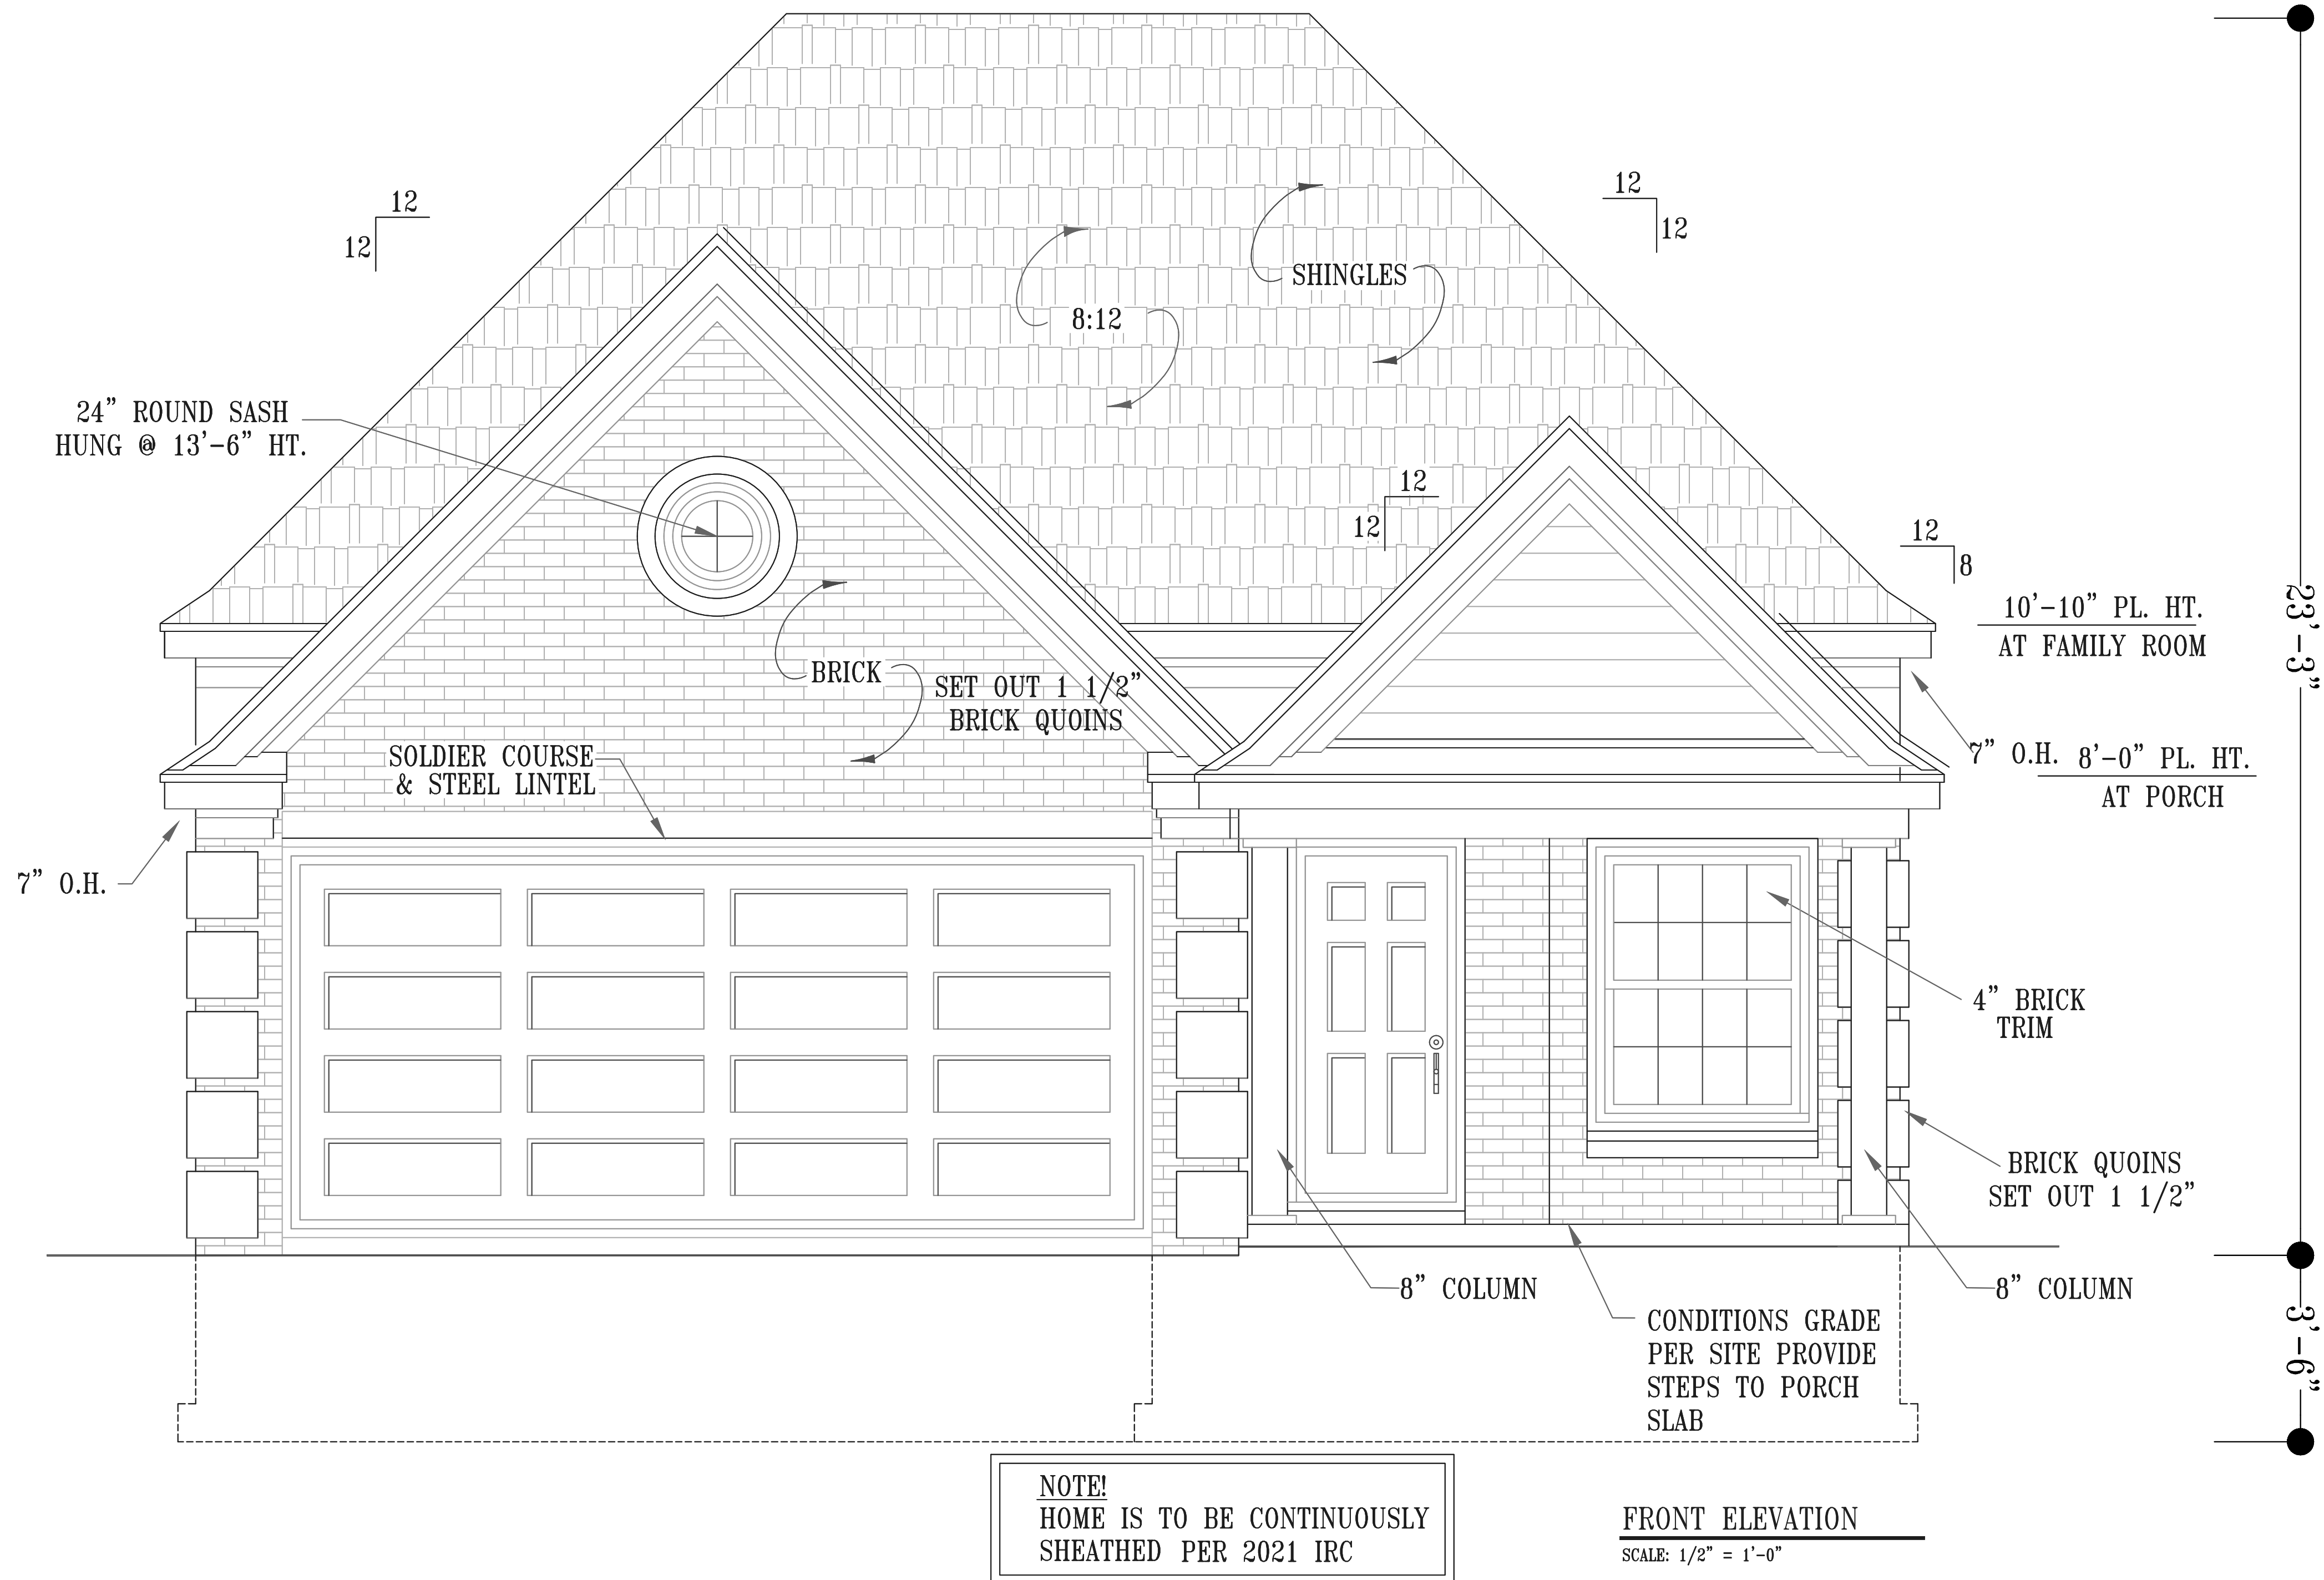

ARCHITECTS
1443 LEE ROAD
SHAKER HEIGHTS, OHIO 44120
P 216.752.4444 F 216.752.5011 ARCA TEK@UDLTD.COM

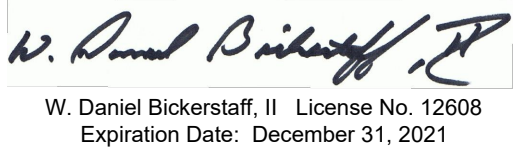

PERMIT ISSUANCE	WDB, II	10.18.2021
ISSUED	BY	DATE

NEIGHBORHOOD REDEVELOPMENT

924 GREYTON ROAD,
CLEVELAND OH - 44112

UB. COPYRIGHT STATEMENT.

2021 ALL RIGHTS RESERVED. ALL MATERIAL IN THIS DOCUMENT IS, UNLESS OTHERWISE STATED, THE PROPERTY OF **UBIQUITOUS DESIGN, LTD** COPYRIGHT AND OTHER INTELLECTUAL PROPERTY LAWS PROTECT THESE MATERIALS. REPRODUCTION OF RETRANSMISSION OF THE MATERIALS, IN WHOLE OR IN PART, IN ANY MANNER, WITHOUT THE PRIOR WRITTEN CONSENT OF THE COPYRIGHT HOLDER, IS A VIOLATION OF COPYRIGHT LAW.

approval: 		
consultant Project #		Date
Drawn by:	DB	Checked by:
WDB, II		WDB, II

Scale:	Sheet:
Date:	A2.0
02.15.2022	


NOTES:

1. REFER TO GENERAL NOTES AND SPECIFICATIONS AND TO OTHER DRAWINGS IN THIS SET OF PLANS FOR CROSS-REFERENCING AND SUPPLEMENTARY INFORMATION.


2. PRIOR TO COMMENCING ANY CONSTRUCTION WORK, OR ORDERING NEW MATERIALS AND EQUIPMENT FOR THIS PROJECT, CHECK EXISTING CONDITIONS ON BUILDING SITE, AND VERIFY DATA AND INFORMATION IN THIS DRAWING.

3. DO NOT USE THIS DRAWING FOR ANY OTHER THAN DESIGNATED PROJECT.

4. DO NOT SCALE DRAWING IN ORDER TO OBTAIN ANY DIMENSIONS.

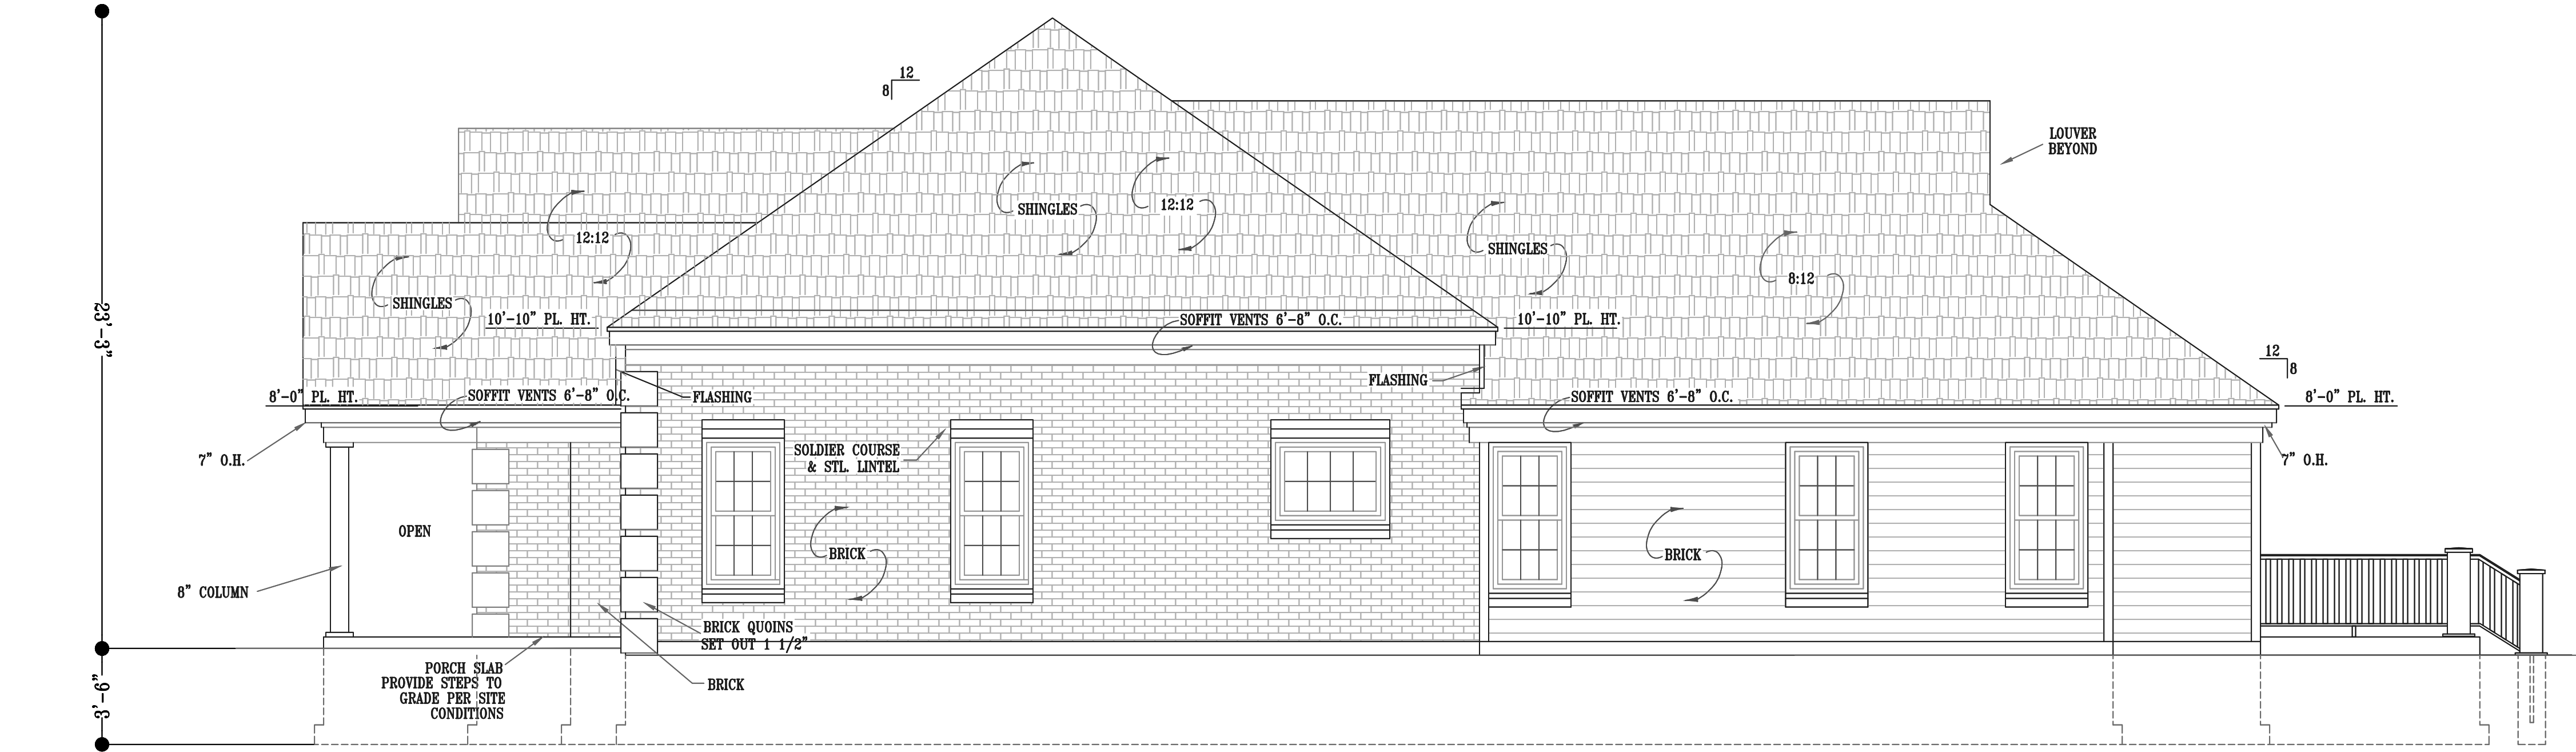


RIGHT ELEVATION
SCALE: 1/4" = 1'-0"

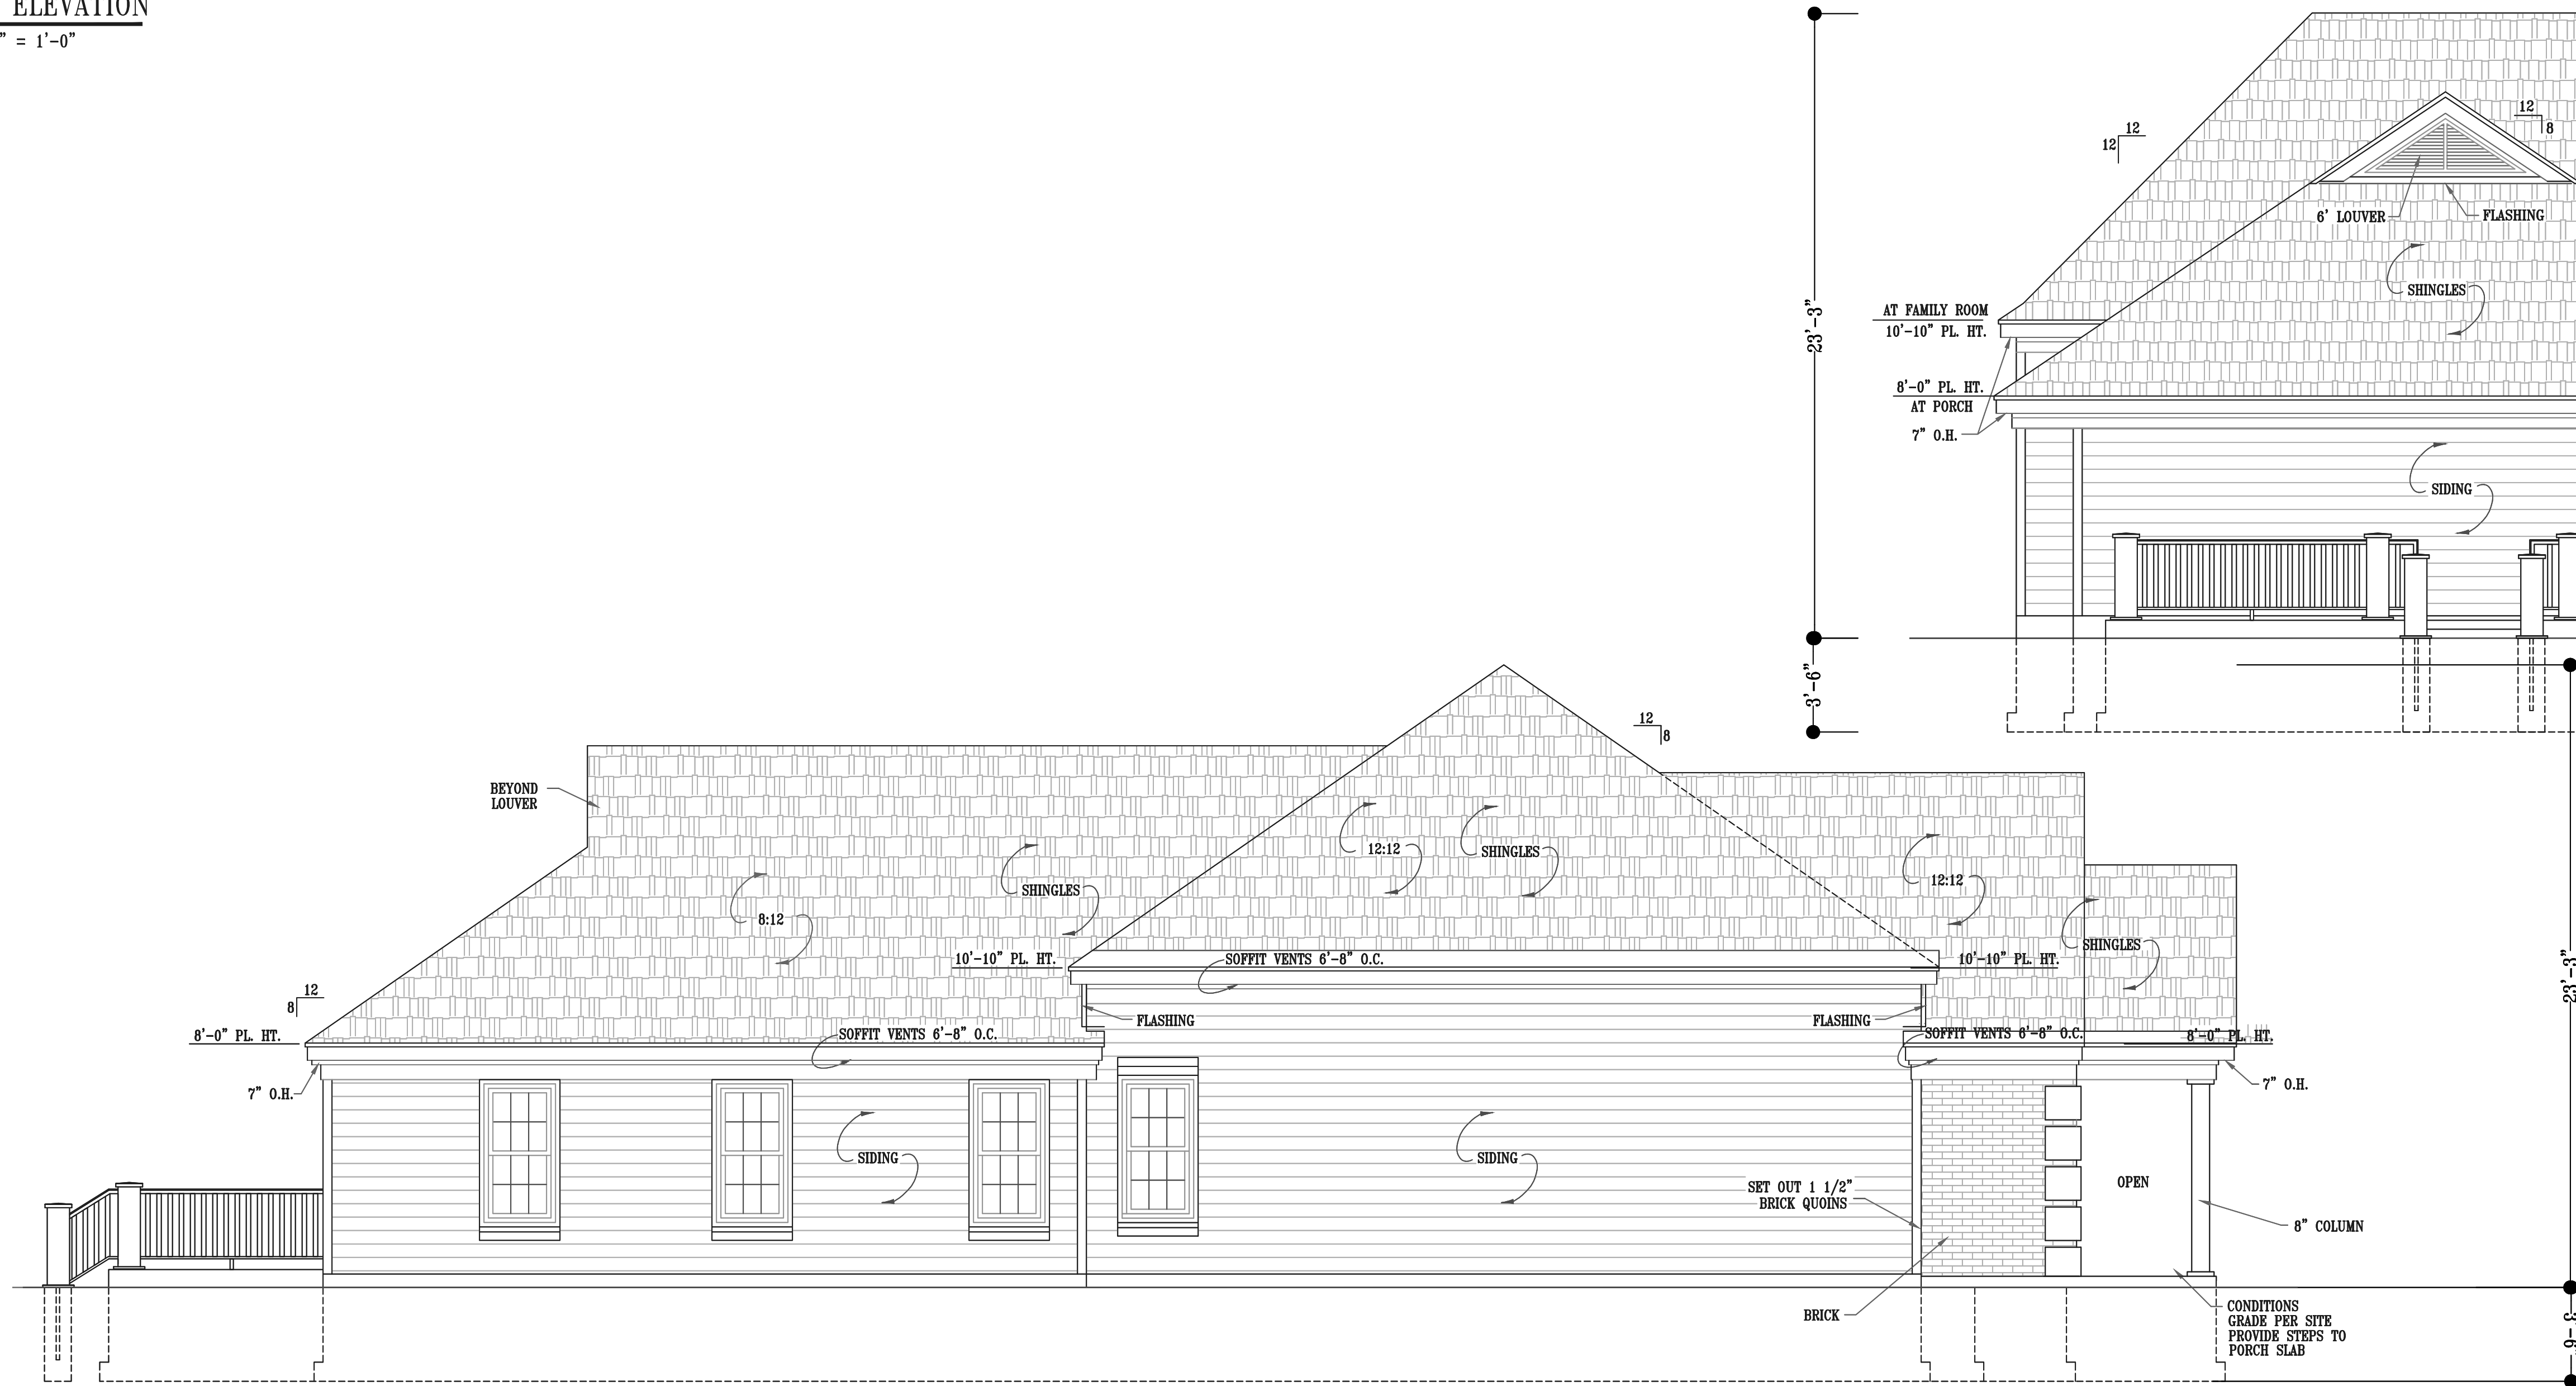

LEFT ELEVATION
SCALE: 1/4" = 1'-0"

REAR ELEVATION
SCALE: 1/4" = 1'-0"

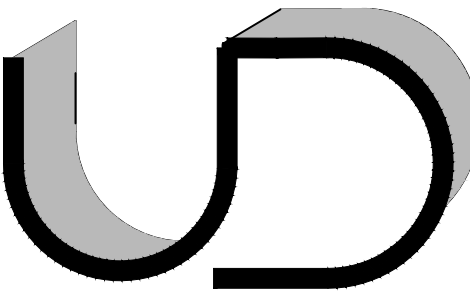


Project Team:

Architect



UBIQUITOUS DESIGN, LTD.

ARCHITECTS
3443 LEE ROAD
SHAKER HEIGHTS, OHIO 44120
P 216.752.4444 F 216.752.5011 ARCADEK@UDLTD.COM

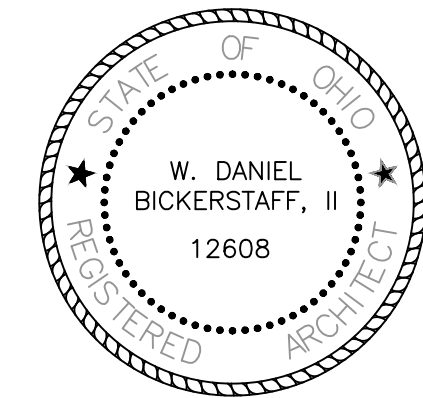

W. Daniel Bickerstaff, II
W. Daniel Bickerstaff, II License No. 12608
Expiration Date: December 31, 2021

PERMIT ISSUANCE	WDB, II	10.18.2021
ISSUED	BY	DATE

START RIGHT
HOMES

NEIGHBORHOOD
REDEVELOPMENT

NEW INFILL CONSTRUCTION
SINGLE FAMILY
RESIDENTIAL

924 GREYTON ROAD,
CLEVELAND OH - 44112

CONSTRUCTION DOCUMENTS


UD. COPYRIGHT STATEMENT.
2021 ALL RIGHTS RESERVED. ALL MATERIAL IN THIS DOCUMENT IS, UNLESS OTHERWISE STATED, THE PROPERTY OF UBIQUITOUS DESIGN, LTD. COPYRIGHT AND OTHER INTELLECTUAL PROPERTY LAWS PROTECT THESE MATERIALS. REPRODUCTION OR RETRANSMISSION OF THE MATERIALS, IN WHOLE OR IN PART, IN ANY MANNER, WITHOUT THE PRIOR WRITTEN CONSENT OF THE COPYRIGHT HOLDER, IS A VIOLATION OF COPYRIGHT LAW.

Approved	X	Date	
Consultant Project #		Drawn by	WDB, II


SIDE & REAR
ELEVATION

Scale:	Sheet:
Date:	A2.1
02.15.2022	


NOTES:
1. REFER TO GENERAL NOTES AND SPECIFICATIONS AND TO OTHER DRAWINGS IN THIS SET OF PLANS FOR CROSS-REFERENCING AND SUPPLEMENTARY INFORMATION.
2. PRIOR TO COMMENCING ANY CONSTRUCTION WORK, OR ORDERING NEW MATERIALS AND EQUIPMENT FOR THIS PROJECT, CHECK EXISTING CONDITIONS ON BUILDING SITE, AND VERIFY DATA AND INFORMATION IN THIS DRAWING.
3. DO NOT USE THIS DRAWING FOR ANY OTHER THAN DESIGNATED PROJECT.
4. DO NOT SCALE DRAWING IN ORDER TO OBTAIN ANY DIMENSIONS.

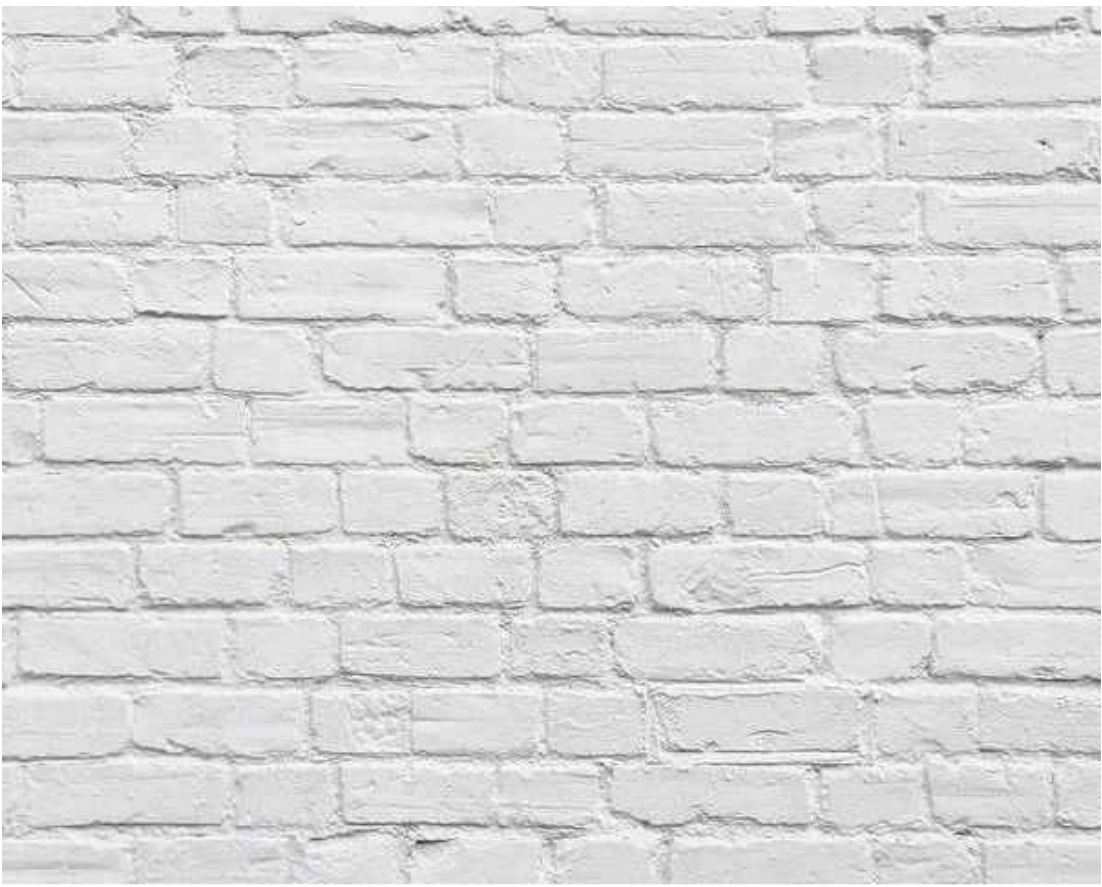

BRUDERS WHITE BRICK

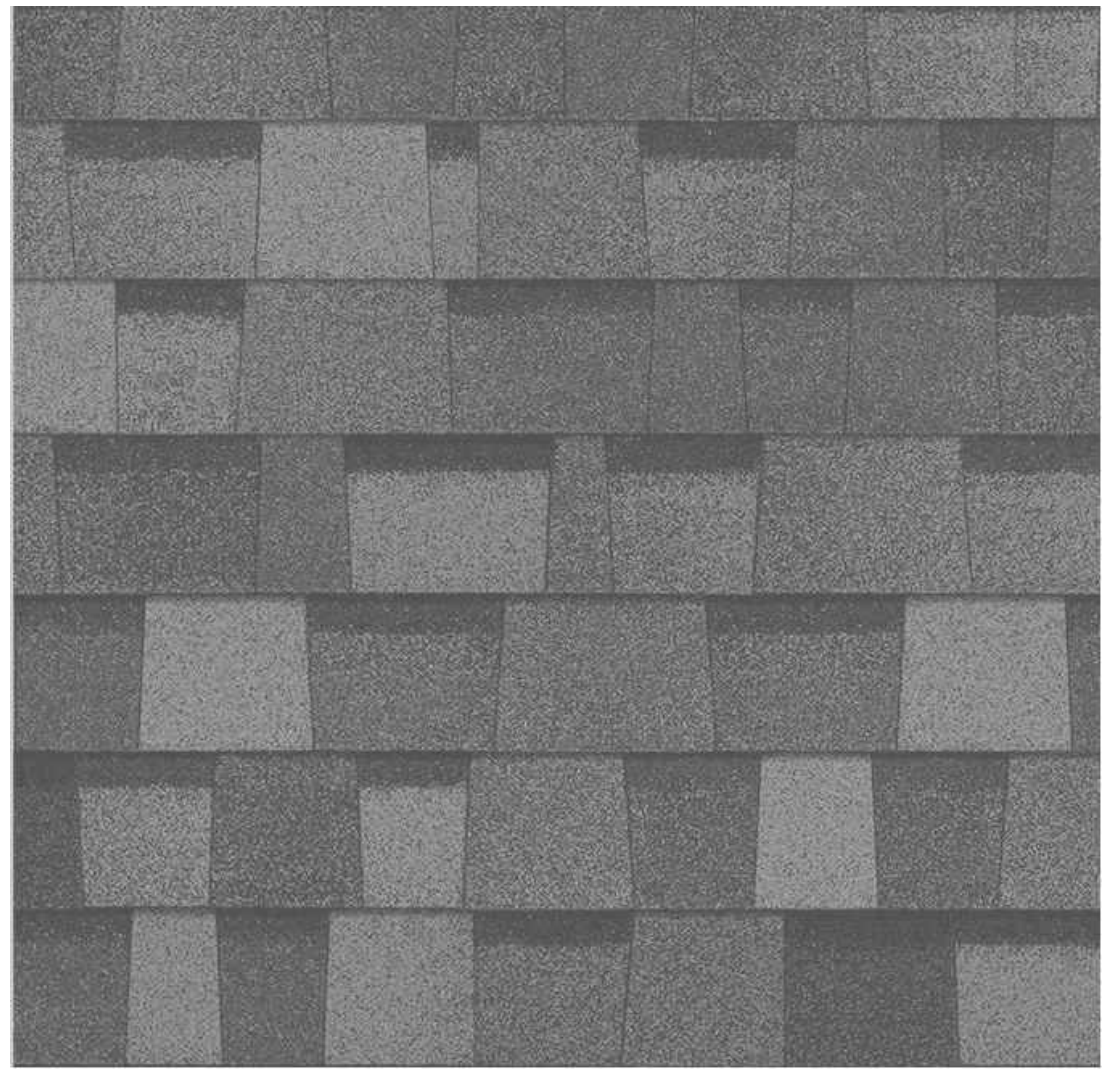

LOWES PHANTOM GREY SHINGLES

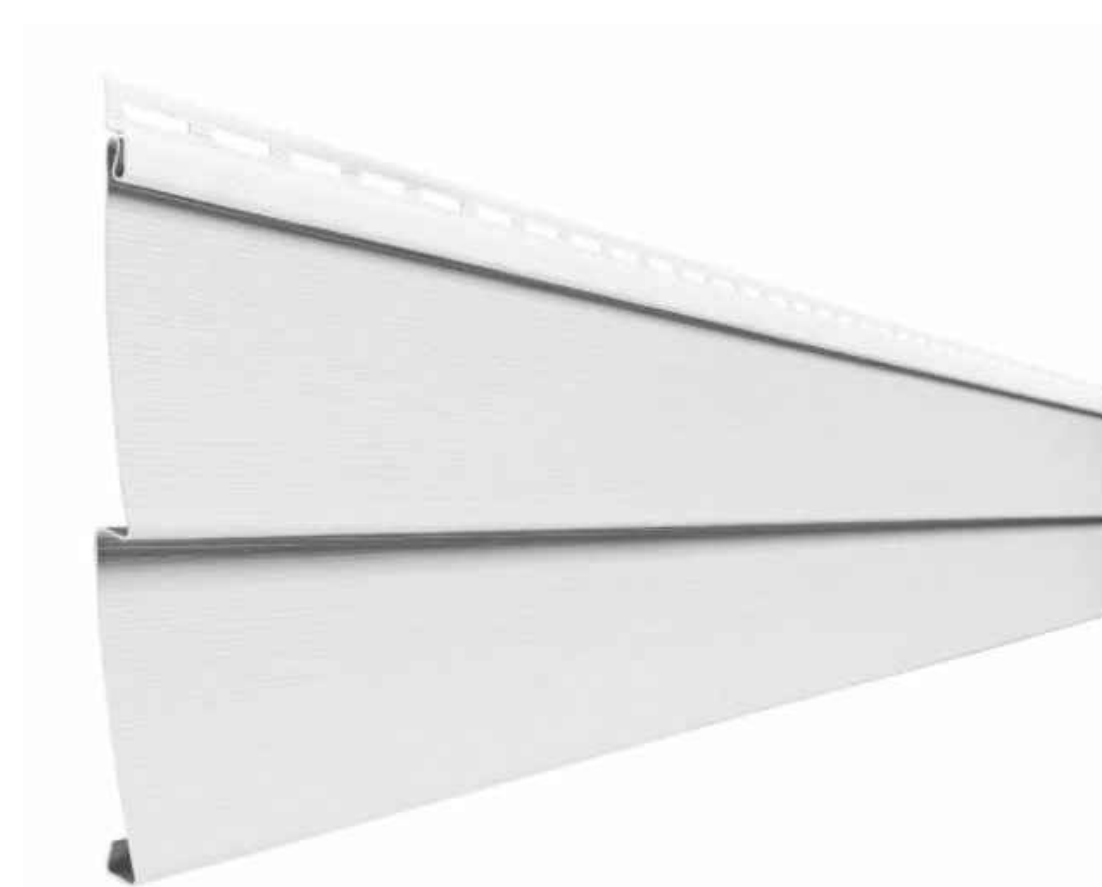

WHITE SIDING




JELD-WEN - WOOD BLACK PAINTED DOUBLE HUNG



PELLA 6-PANEL TRADITIONAL DOOR BLACK




PROPOSED PERSPECTIVE

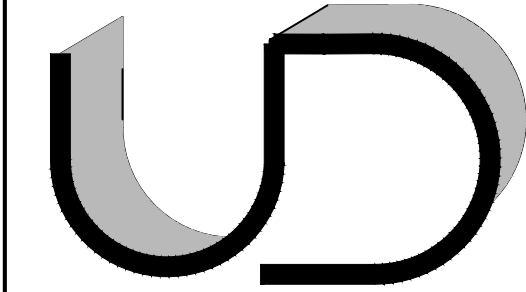

Project Team:

Architect
UBIQUITOUS DESIGN, LTD.
ARCHITECTS
3443 LEE ROAD OHIO 44120
SHAKER HEIGHTS, OHIO 44120
P 216.752.4444 F 216.752.5011 ARCADEK@UOLTD.COM

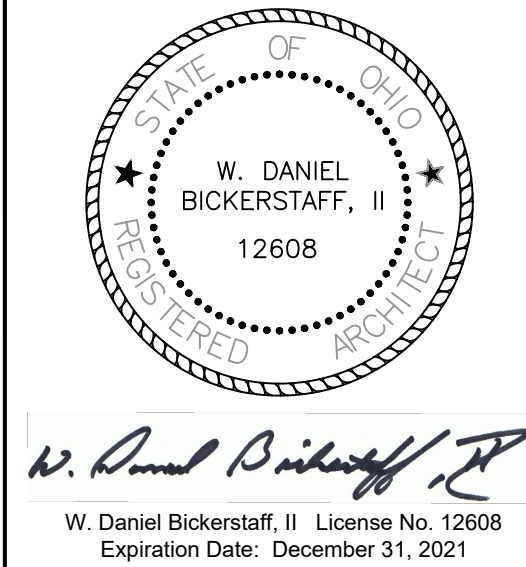

PERMIT ISSUANCE	WDB, II	10.18.2021
ISSUED	BY	DATE

START RIGHT HOMES

NEIGHBORHOOD REDEVELOPMENT

NEW INFILL CONSTRUCTION
SINGLE FAMILY RESIDENTIAL

924 GREYTON ROAD,
CLEVELAND OH - 44112

CONSTRUCTION DOCUMENTS

UD COPYRIGHT STATEMENT[®]
2021 ALL RIGHTS RESERVED. ALL MATERIAL IN THIS DOCUMENT IS, UNLESS OTHERWISE STATED, THE PROPERTY OF UBIQUITOUS DESIGN, LTD. COPYRIGHT AND OTHER INTELLECTUAL PROPERTY LAWS PROTECT THESE MATERIALS. REPRODUCTION OR RETRANSMISSION OF THE MATERIALS, IN WHOLE OR IN PART, IN ANY MANNER, WITHOUT THE PRIOR WRITTEN CONSENT OF THE COPYRIGHT HOLDER, IS A VIOLATION OF COPYRIGHT LAW.

Approved X	Date
Consultant Project #	Drawn by: DB Checked by: WDB, II

MATERIAL PALETTE

Scale:	Sheet:
Date: 02.15.2022	A3.0