
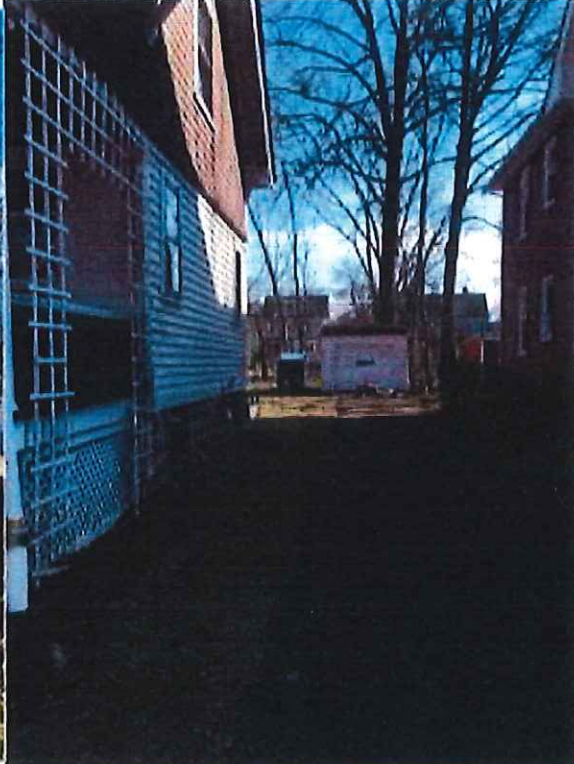
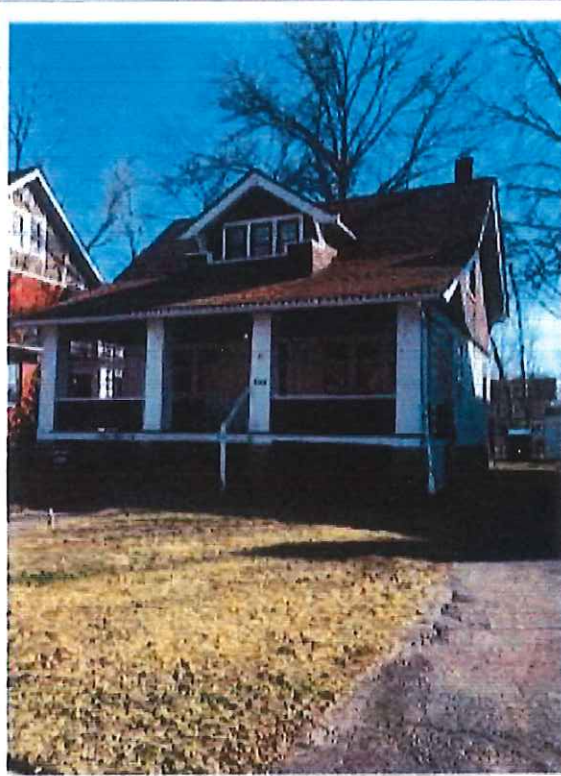



3232 East Fairfax Road

Application to Planning Commission for reduction in required number of enclosed parking spaces

Reason: Exception a(iii); existing private garage structure is a single-car garage for a single-family dwelling (see below)

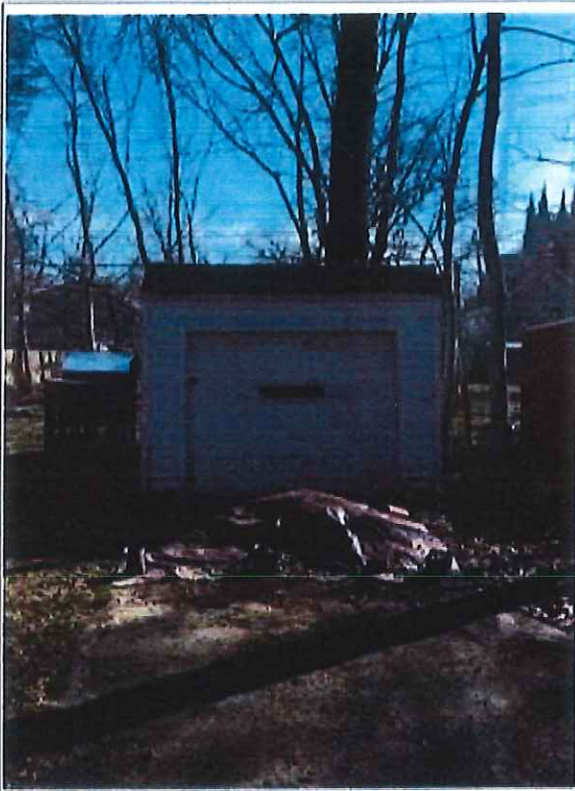

11-22-N

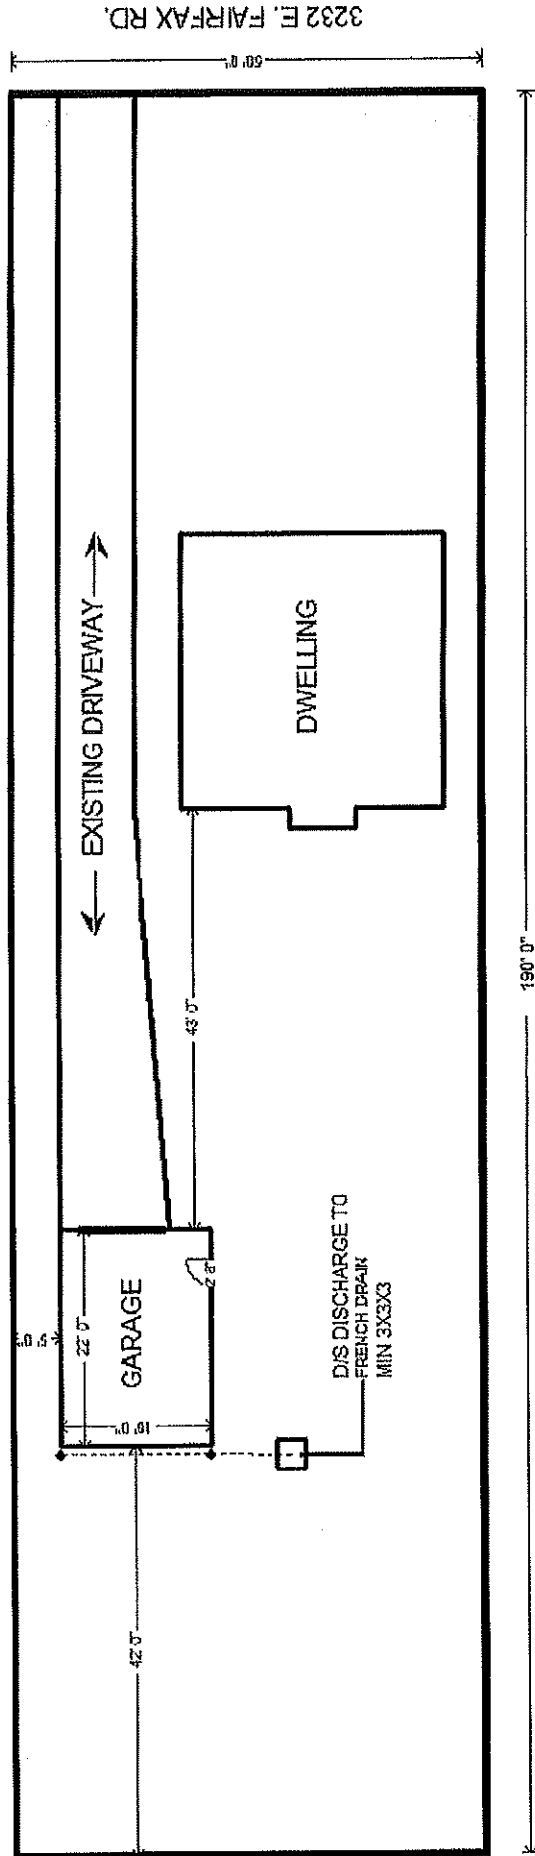

SITE PLAN
SCALE: 1/16" = 1'-0"