



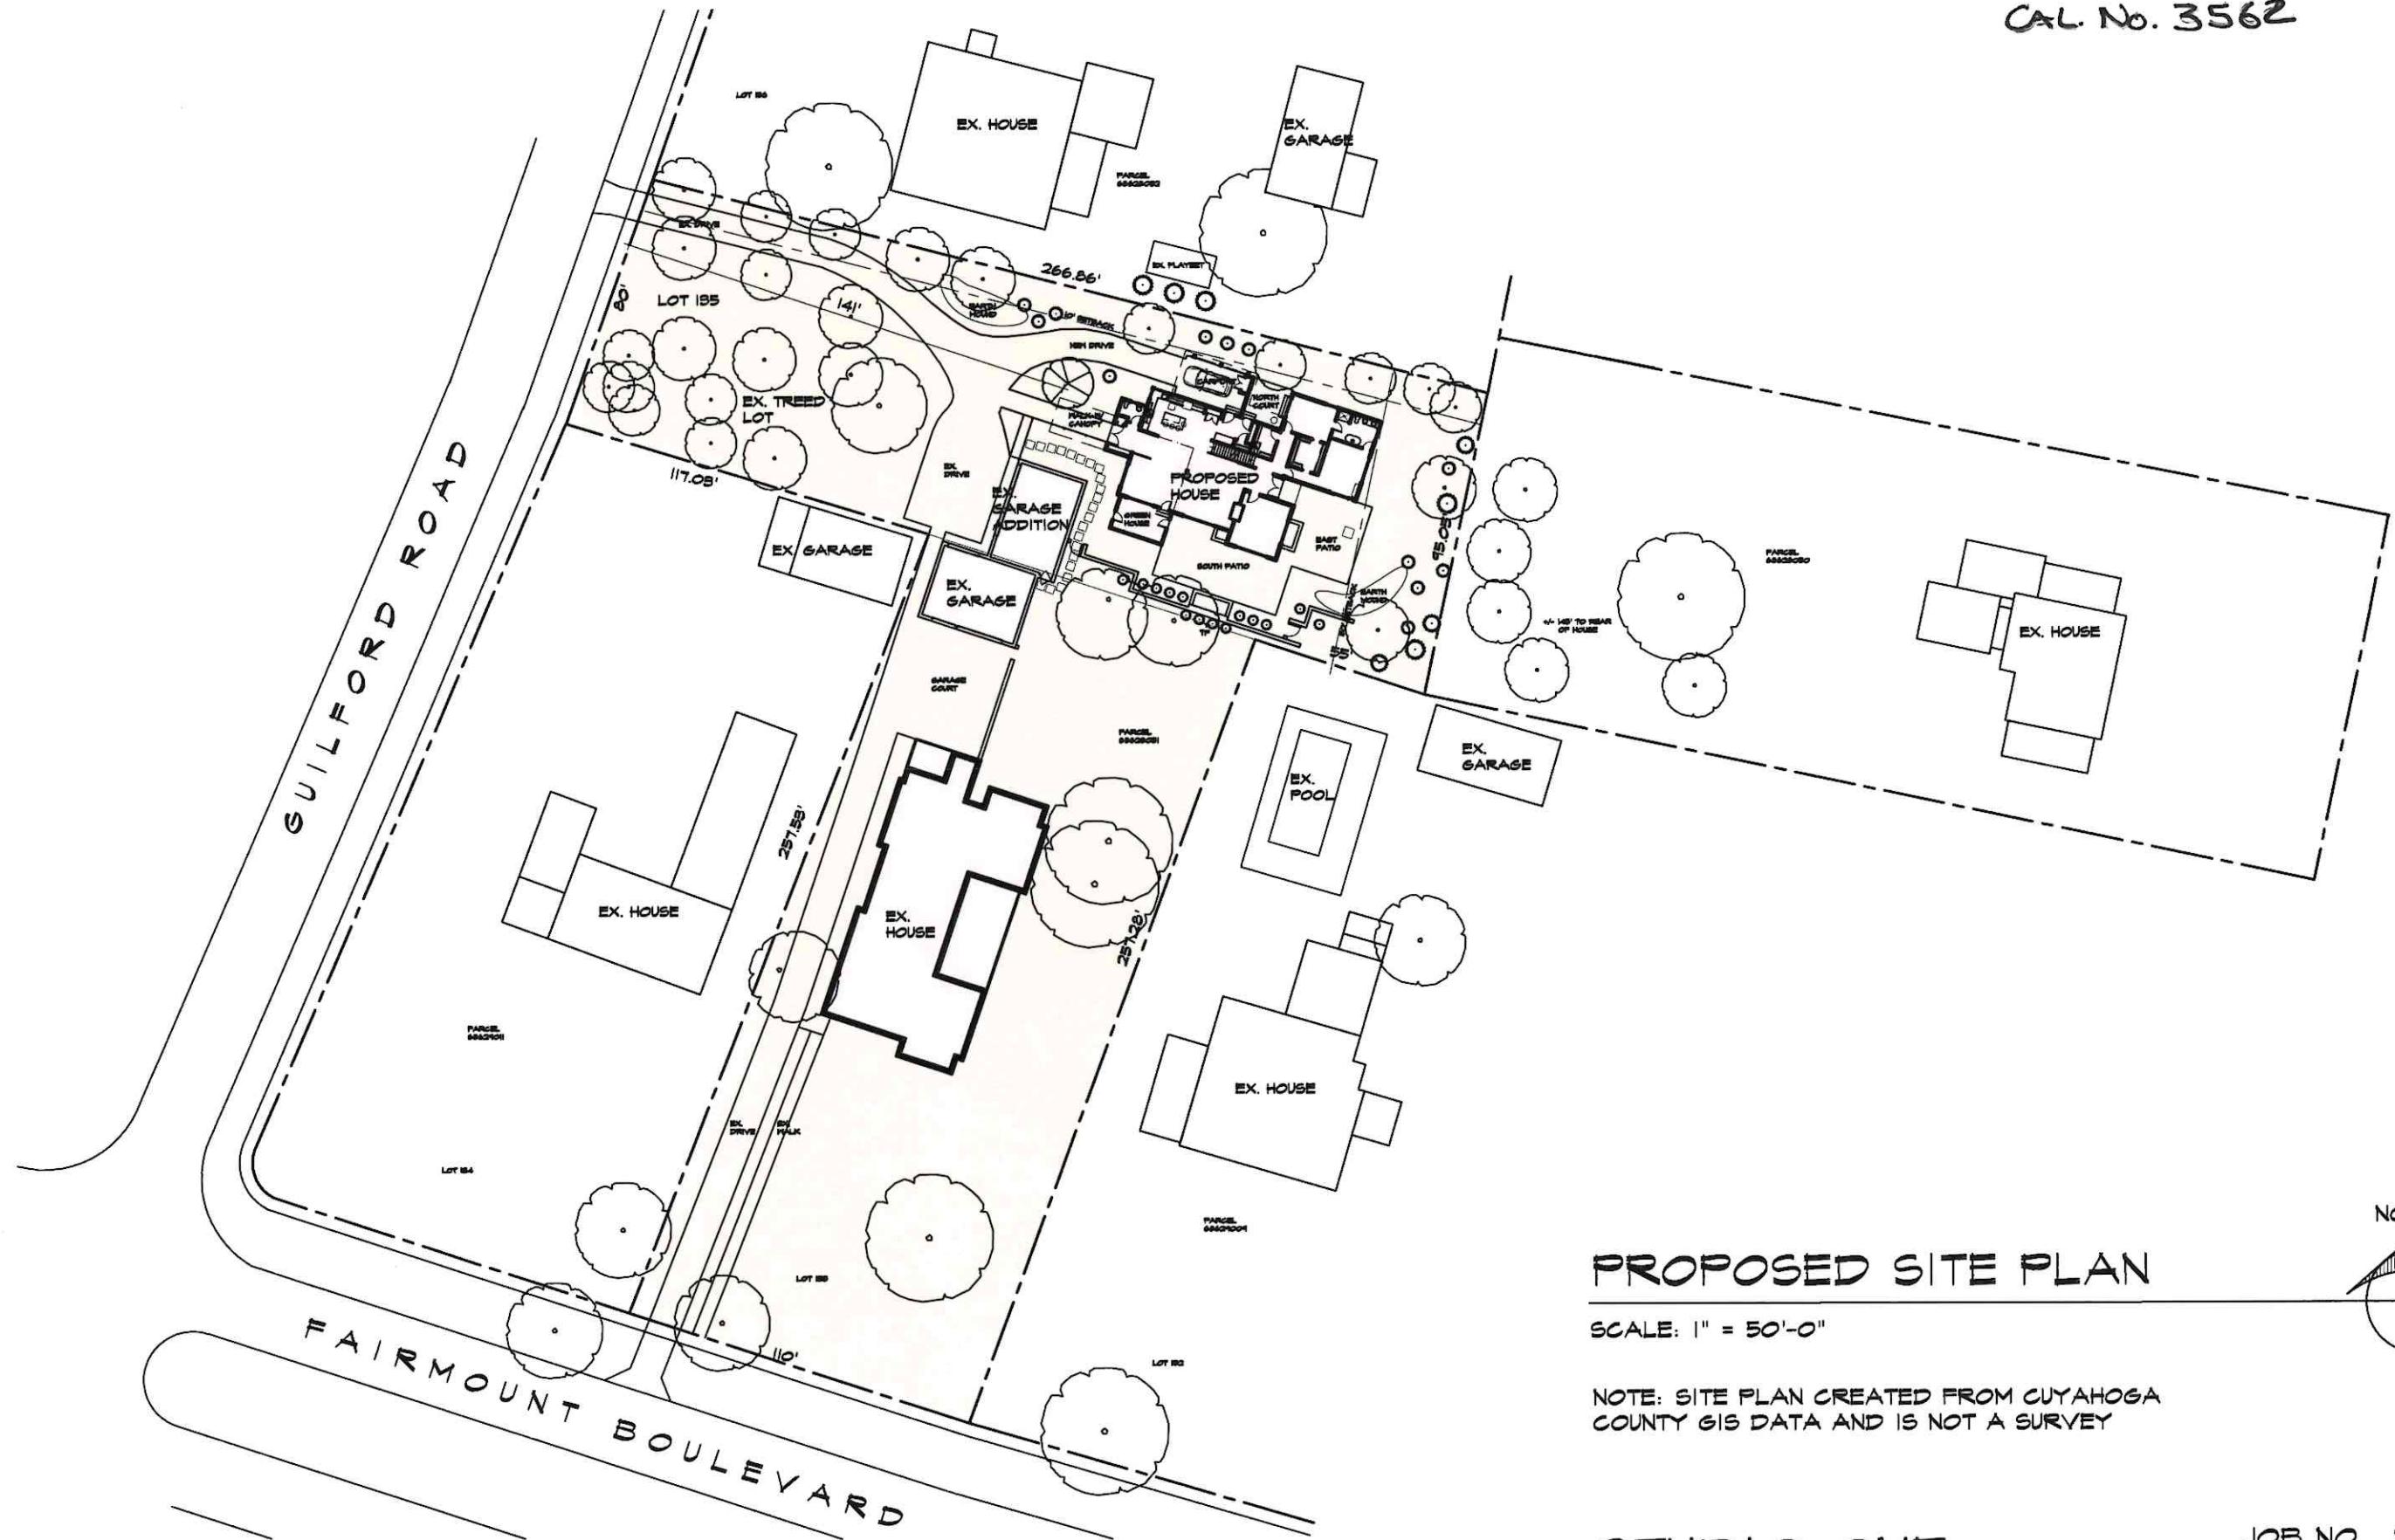

PROPOSED SITE PLAN

SCALE: 1" = 50'-0"

NOTE: SITE PLAN CREATED FROM CUYAHOGA COUNTY GIS DATA AND IS NOT A SURVEY

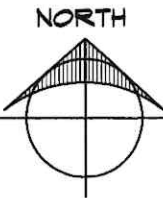


PROPOSED NEW STRUCTURE FOR:
REILLY RESIDENCE
3085 FAIRMOUNT BLVD. CLEVELAND HTS., OHIO 44118

STUDIO ONE
DESIGN GROUP, INC.
2451 STRATFORD ROAD
CLEVELAND HEIGHTS, OHIO 44118
PHONE: (216)-321-2800

JOB NO. 2023.004
MARCH 14, 2023

SK-1

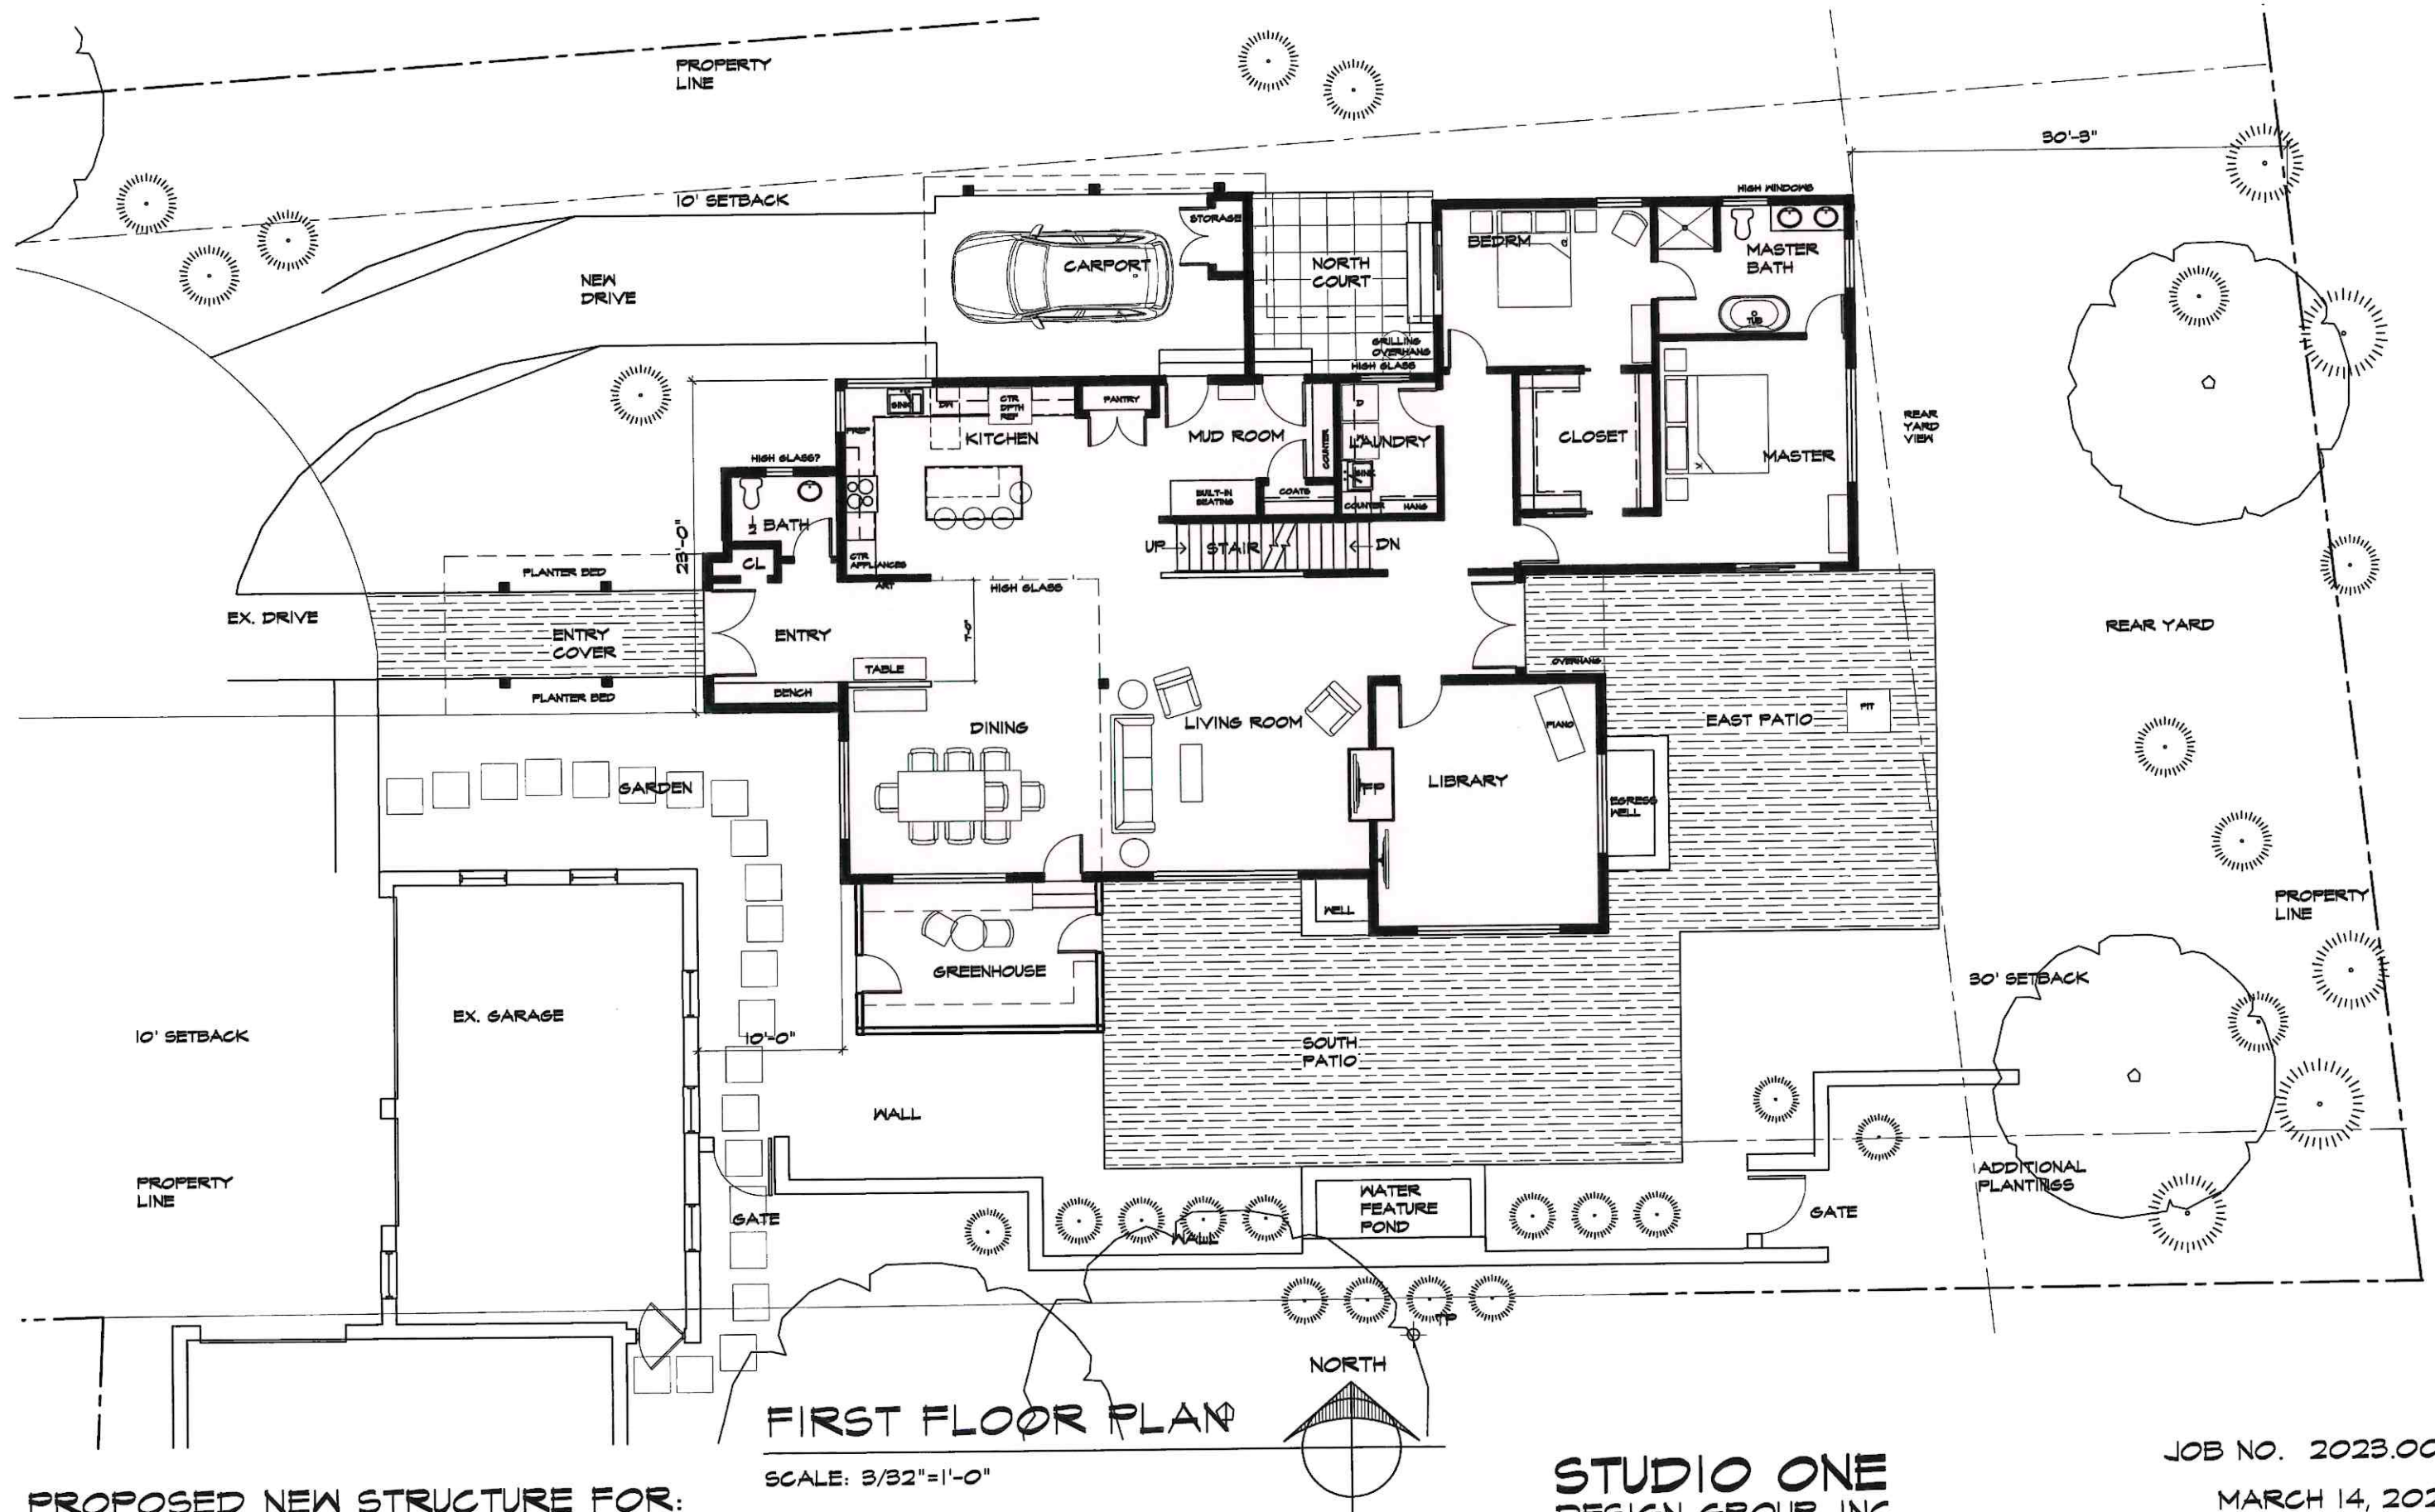

PROPOSED NEW STRUCTURE FOR:
REILLY RESIDENCE
 3085 FAIRMOUNT BLVD. CLEVELAND HTS., OHIO 44118


STUDIO ONE
 DESIGN GROUP, INC.
 2451 STRATFORD ROAD
 CLEVELAND HEIGHTS, OHIO 44118
 PHONE: (216)-321-2800

JOB NO. 2023.004
 MARCH 14, 2023
SK-2



PRELIMINARY WEST ELEVATION

SCALE: 3/32"=1'-0"

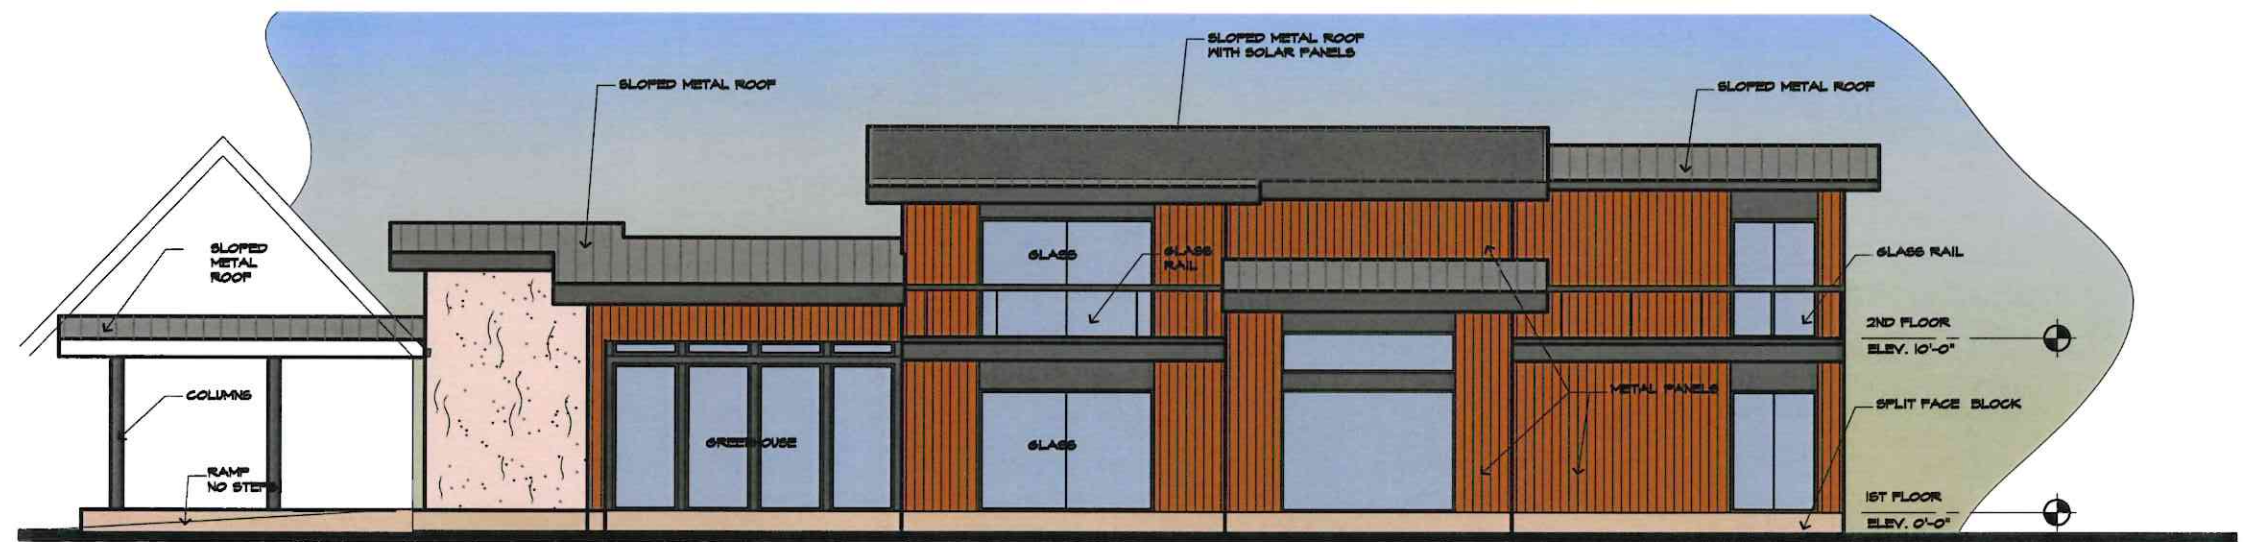

PRELIMINARY SOUTH ELEVATION

SCALE: 3/32"=1'-0"

PROPOSED NEW STRUCTURE FOR:
REILLY RESIDENCE

3085 FAIRMOUNT BLVD. CLEVELAND HTS., OHIO 44118

STUDIO ONE
DESIGN GROUP, INC.

2451 STRATFORD ROAD
CLEVELAND HEIGHTS, OHIO 44118
PHONE: (216)-321-2300

JOB NO. 2023.004

MARCH 14, 2023

SK-3