



EXISTING SITE PLAN

SCALE: 1/8" = 1'-0"

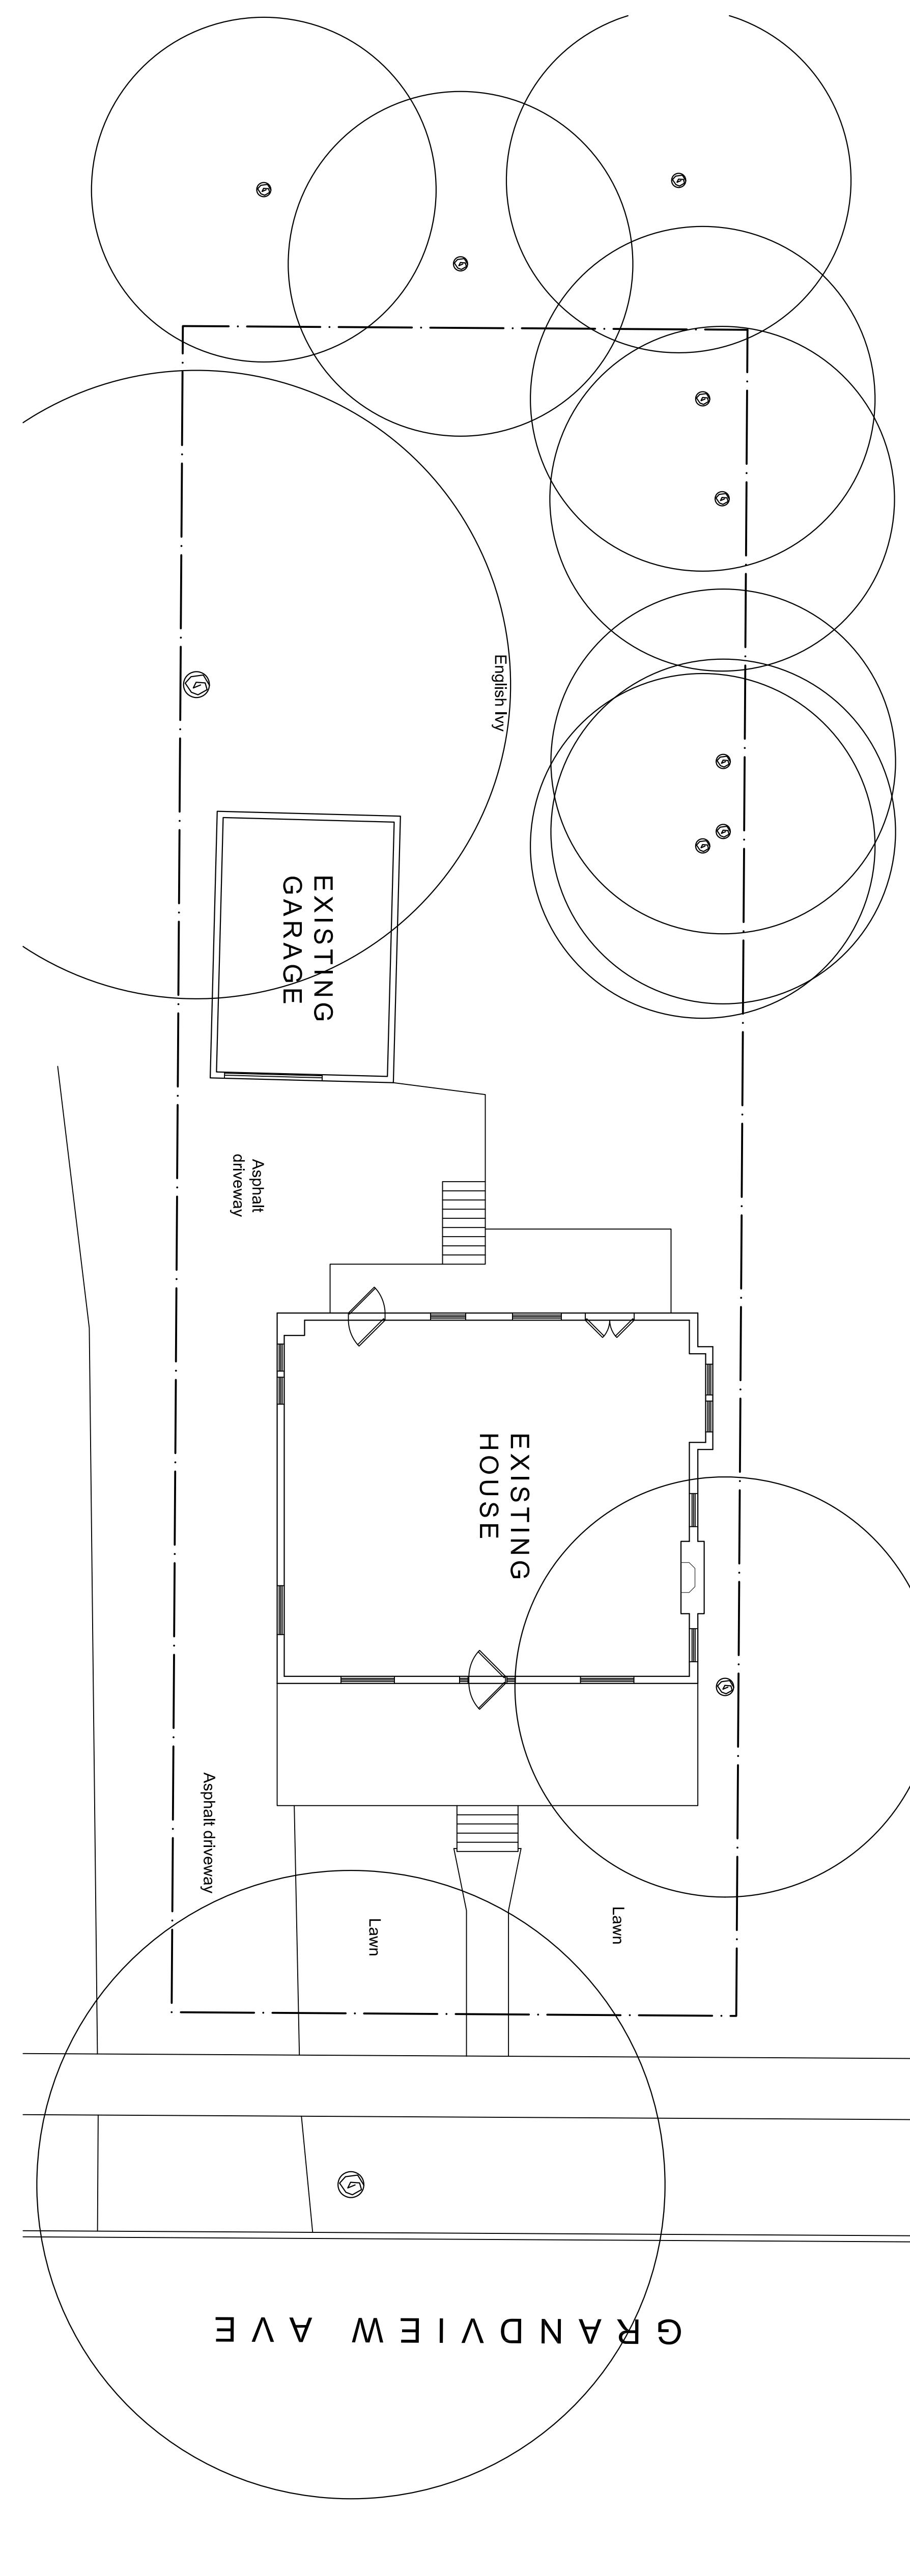


These drawings and their accompanying specifications as instruments of service are the exclusive property of the designer and their use and application shall be restricted to the original site for which they were prepared. Title to these plans and specifications shall remain with the designer without prejudice and visual contact with them shall constitute prima facie evidence of acceptance of these restrictions.

EXISTING SITE PLAN	2230 Grandview Ave	REVISIONS:
Date: October 25, 2024		
Scale: 1/8" = 1'-0"		
Drawn: ER		
Job: GRANDVIEW		
SHEET: S-1		
Sheet 1 of 2		

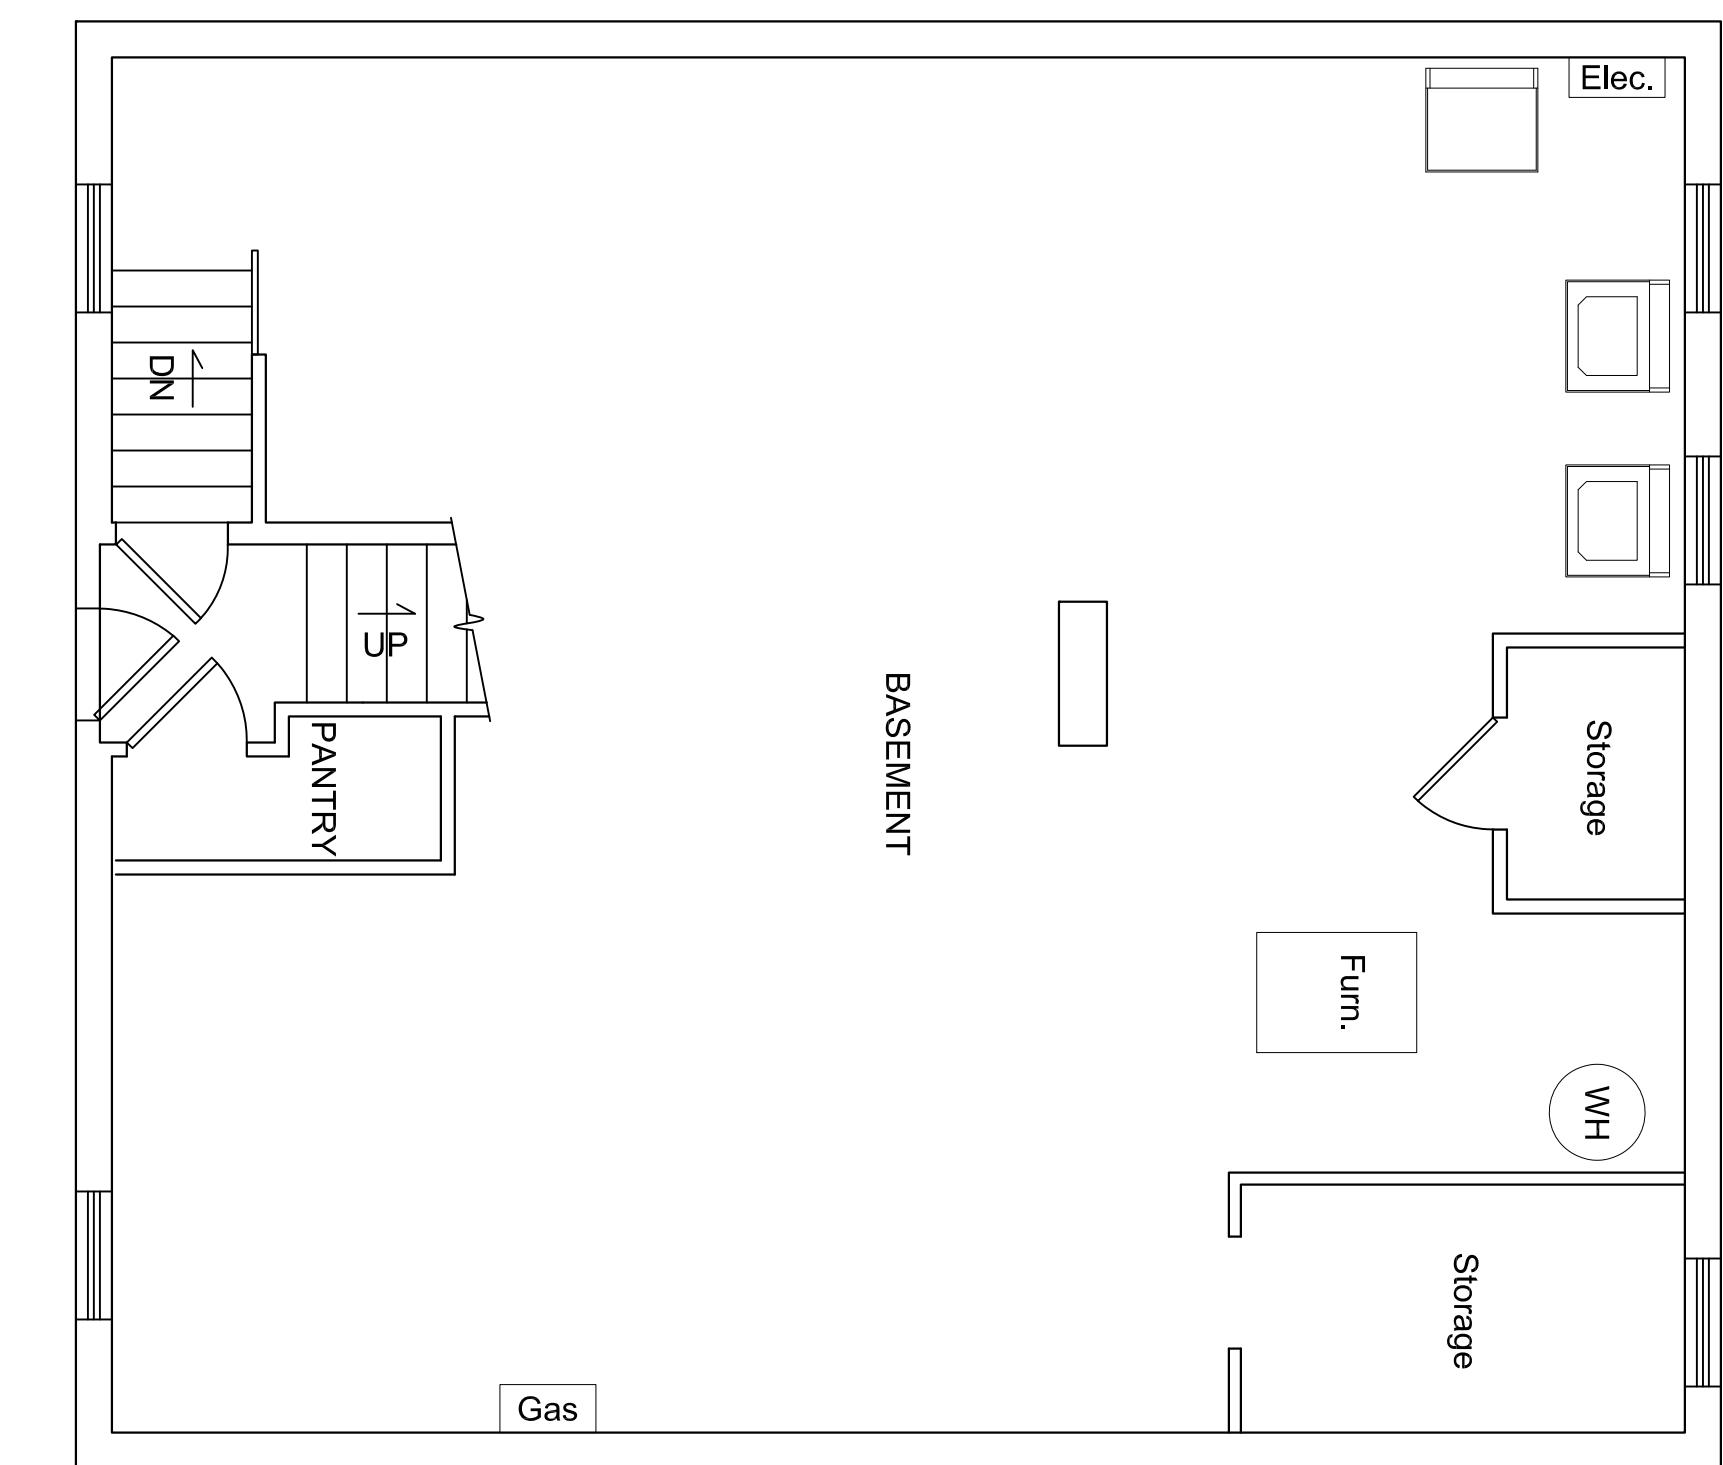


BASEMENT
SCALE: 1/4" = 1'-0"


THIRD FLOOR
SCALE: 1/4" = 1'-0"

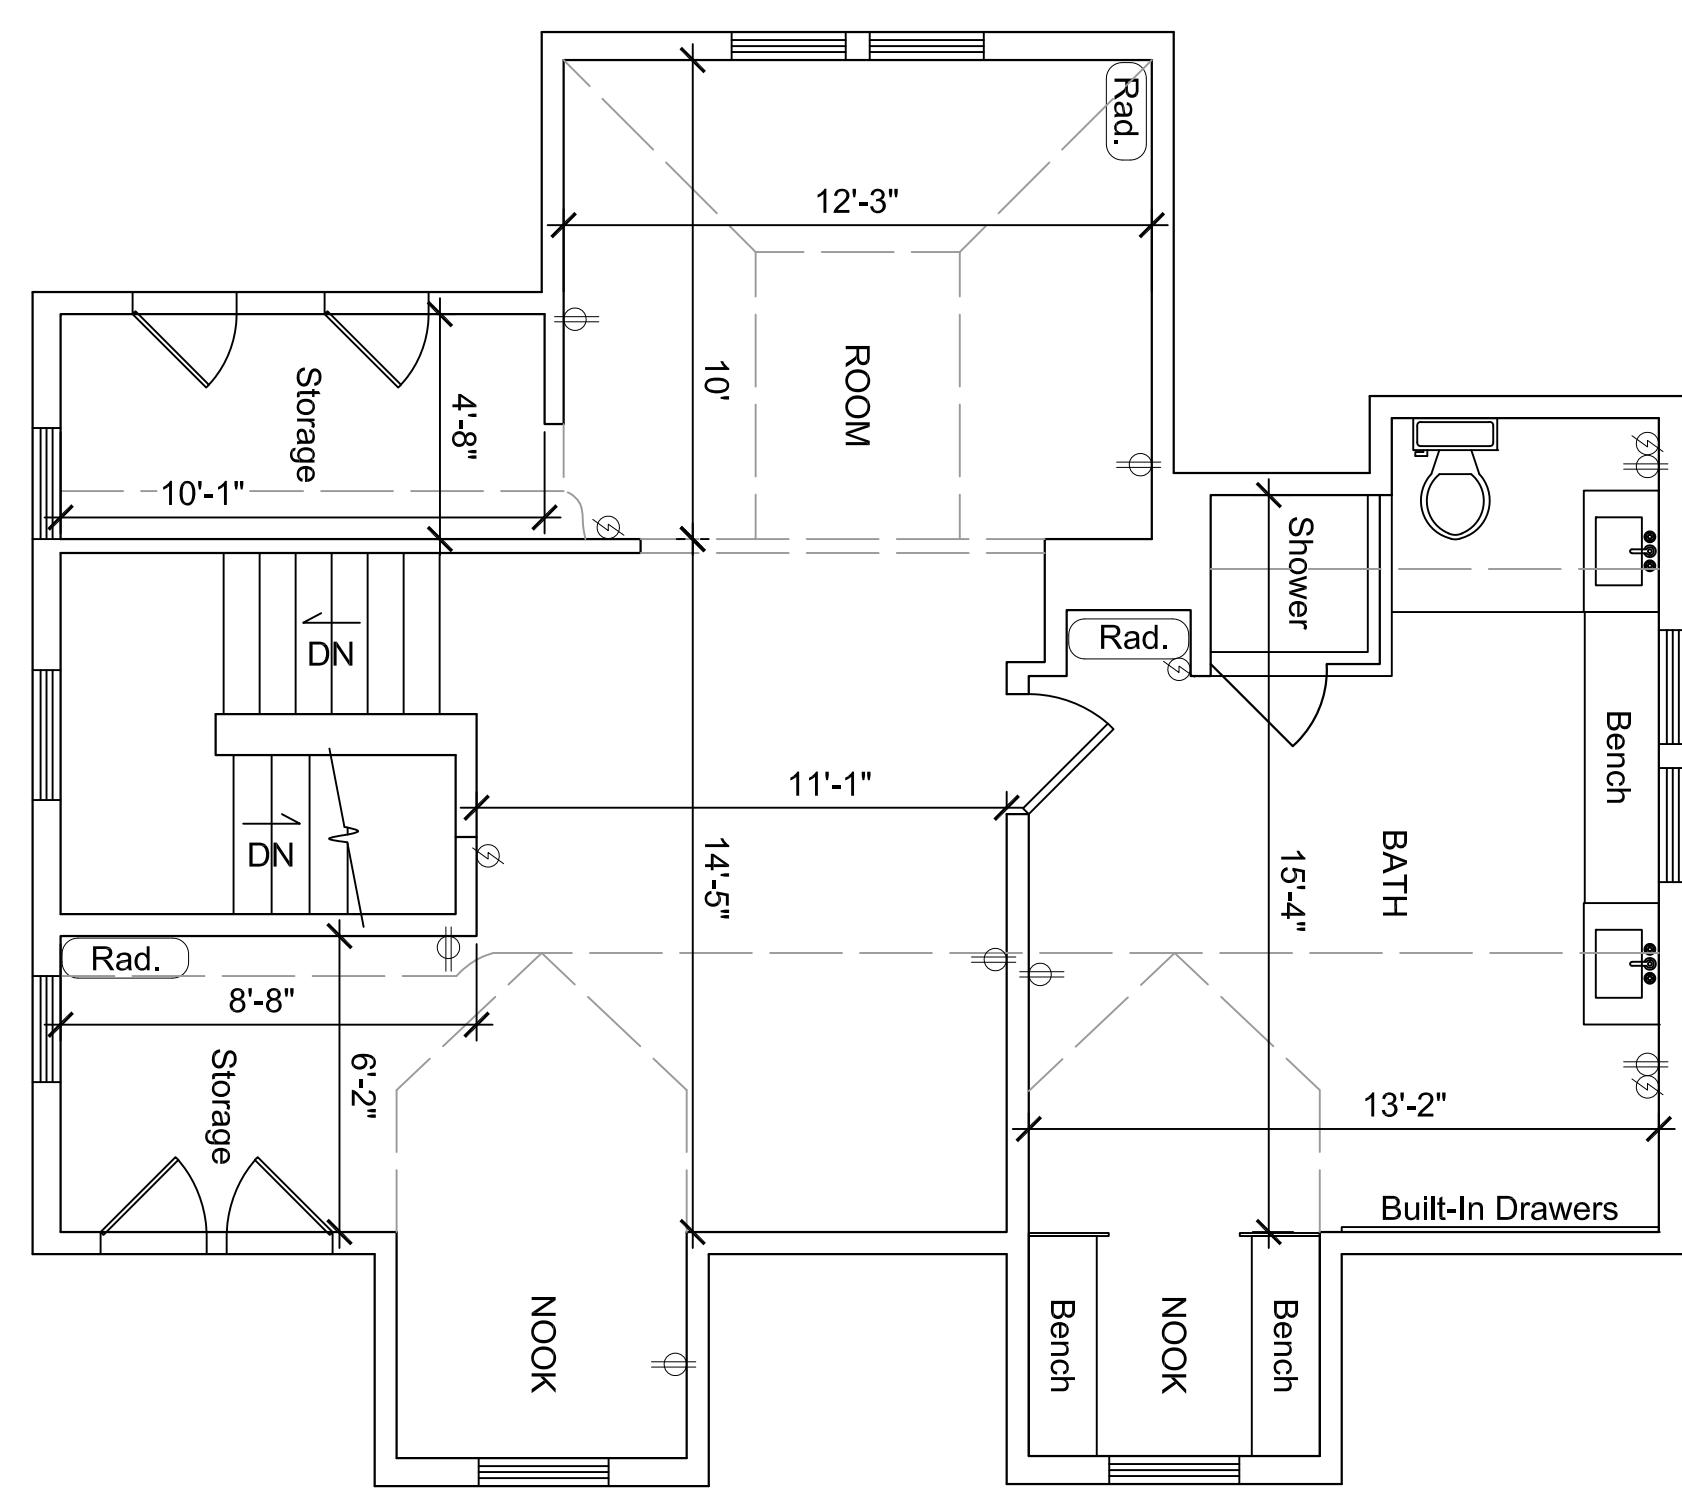


SECOND FLOOR
SCALE: 1/4" = 1'-0"

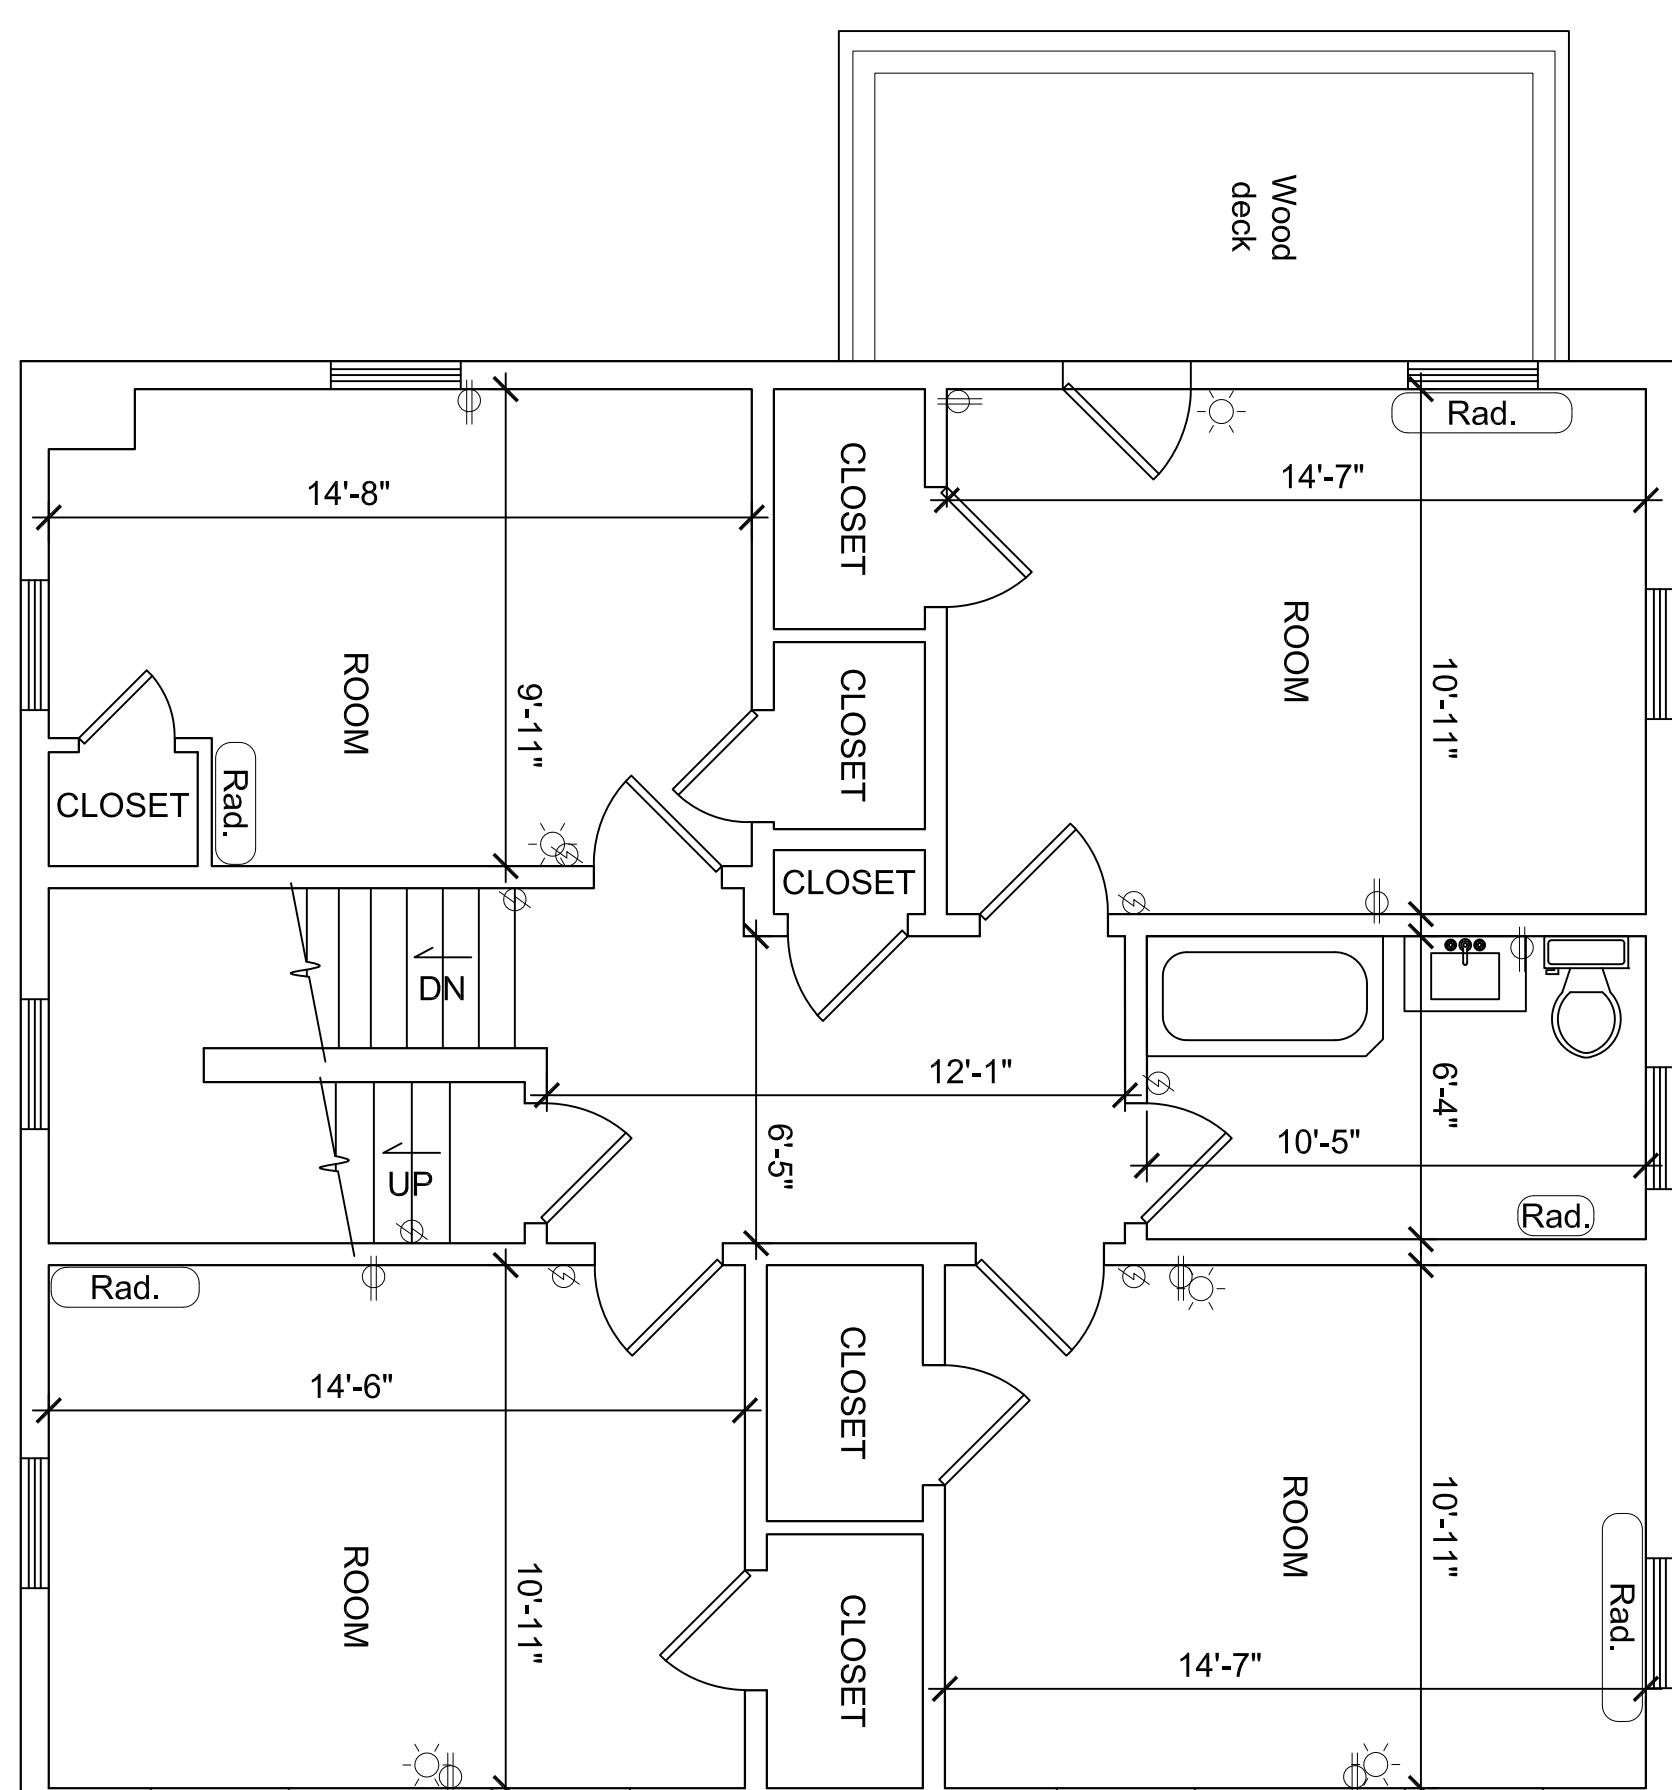

FIRST FLOOR
SCALE: 1/4" = 1'-0"

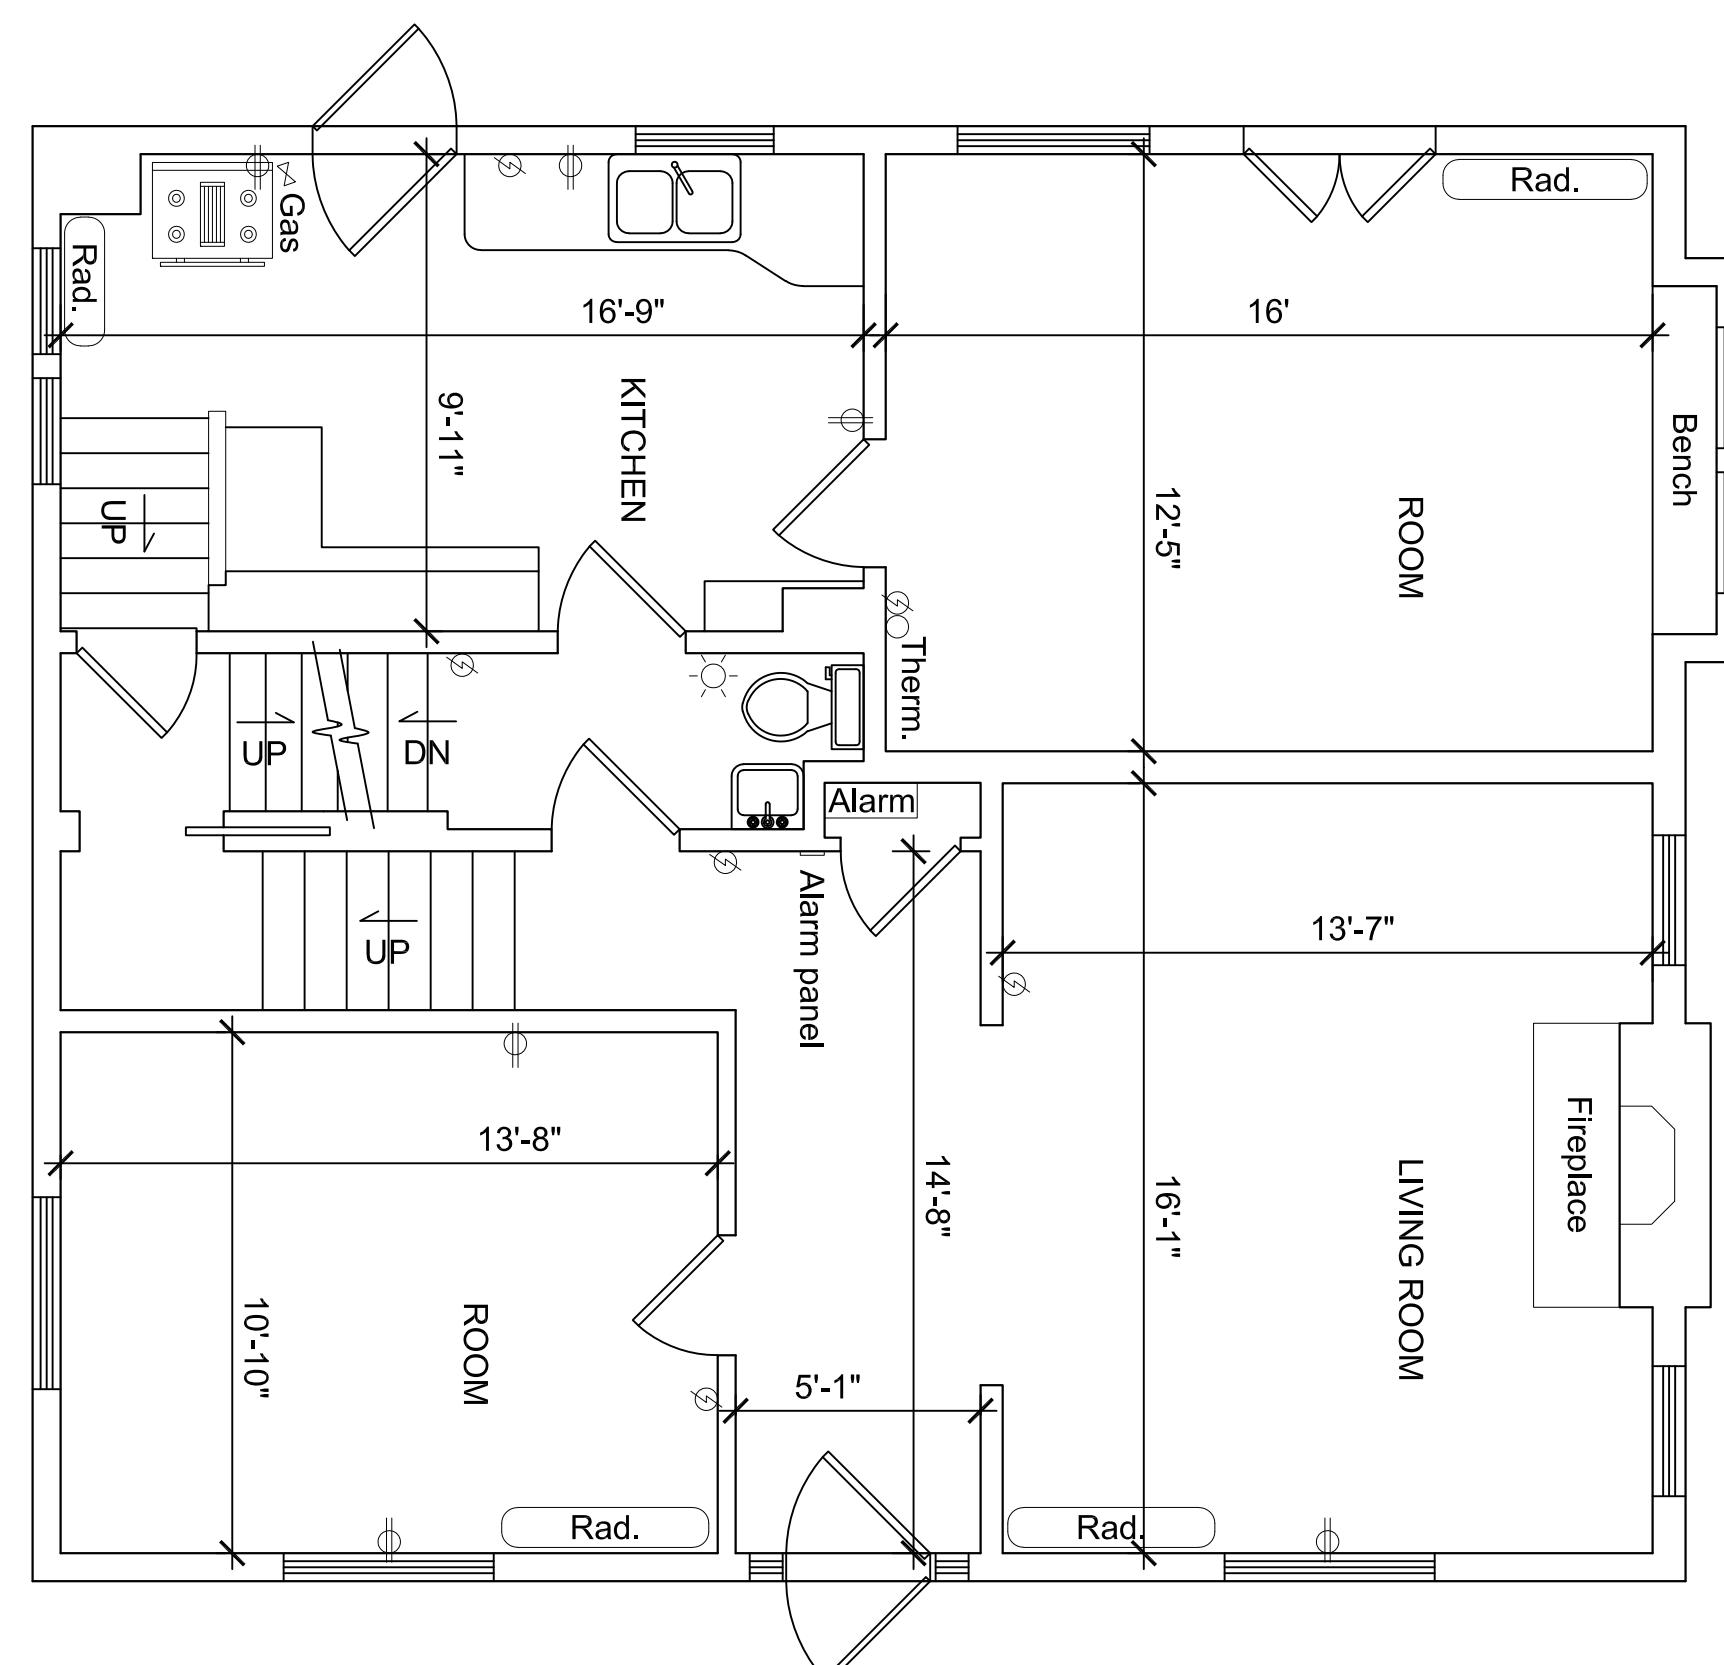

These drawings and their accompanying specifications as instruments of service are the exclusive property of the designer and their use and application shall be restricted to the original site for which they were prepared. Title to these plans and specifications shall remain with the designer without prejudice and visual contact with them shall constitute prima facie evidence of acceptance of these restrictions.

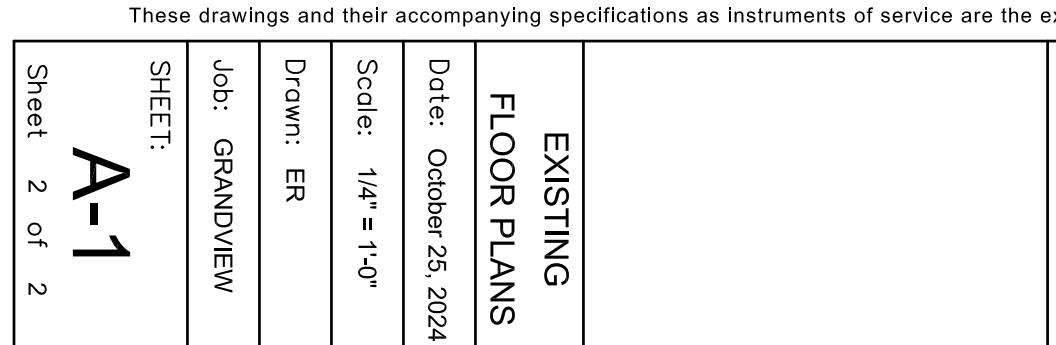

REVISIONS:
BY:

Date: October 25, 2024
Scale: 1/4" = 1'-0"
Drawn: ER
Job: GRANDVIEW
SHEET: A-1