



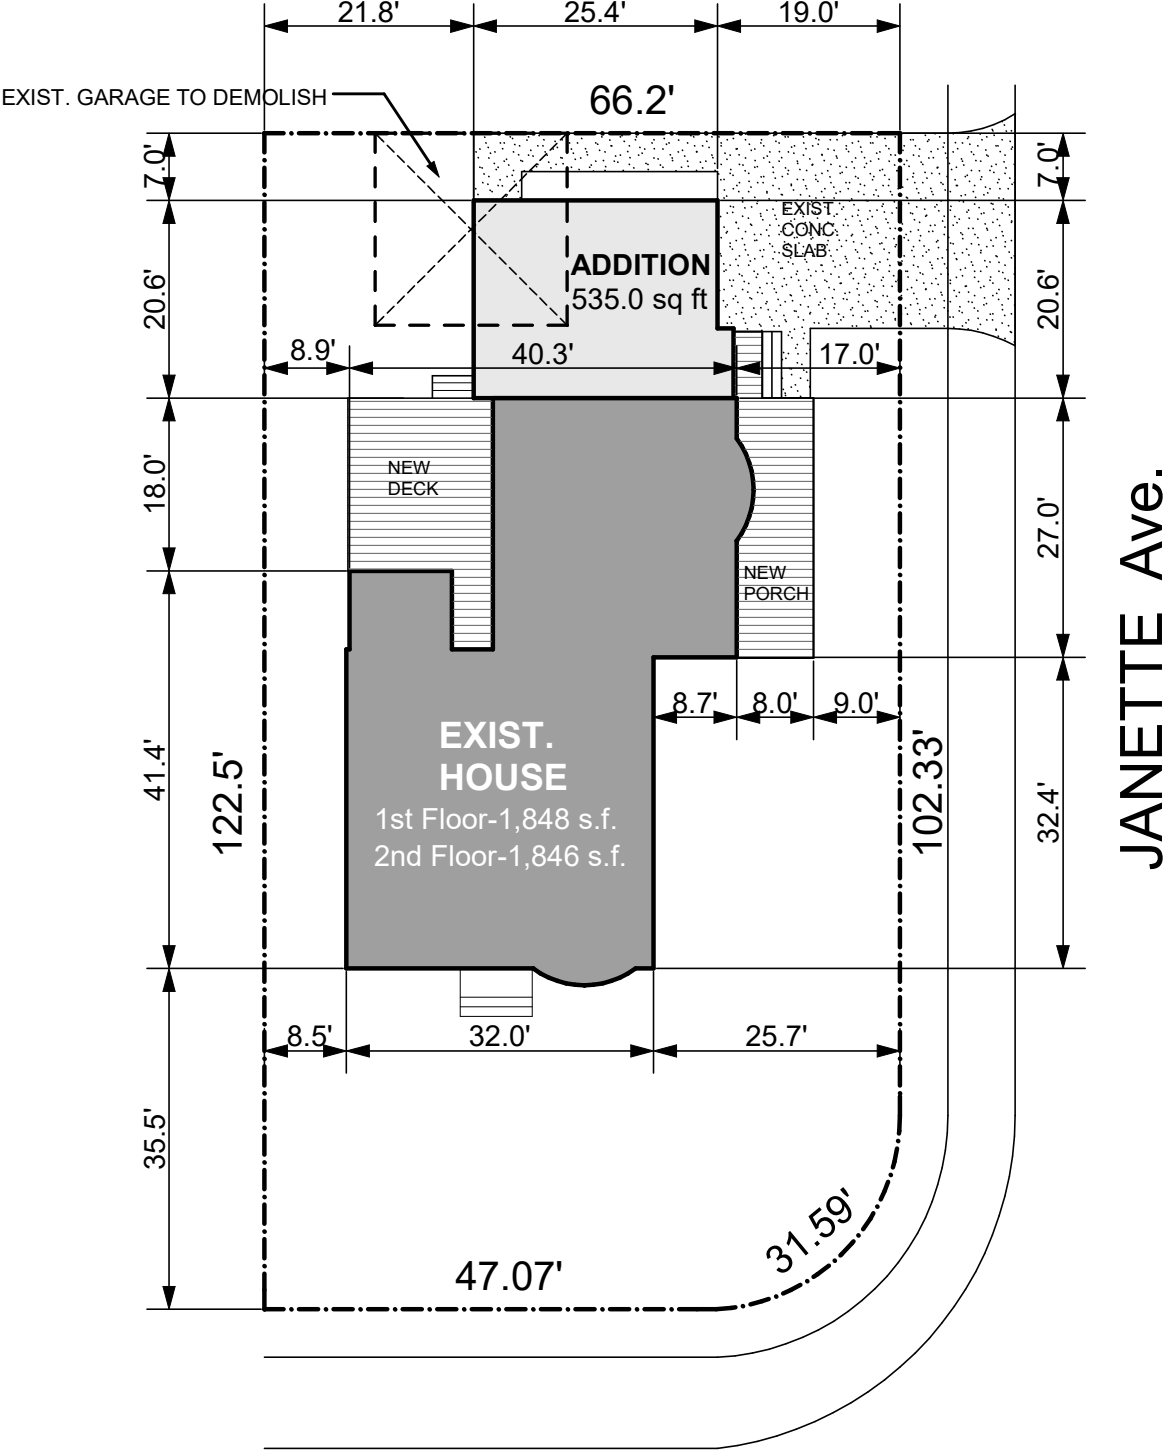

SHANNON Rd.

SCHEMATIC SITE PLAN

SCALE: 1"=20'-0"

 

design LLC

IMS

33205 Cannon Road
Solon, Ohio 44139
440.796.3598

RESIDENCE ALTERATION

3543 Shannon Rd.
CLEVELAND HEIGHTS, OH 44118

SITE PLAN

SCALE: 1" = 20'-0"

JOB NUMBER: 24-53

NOVEMBER 30, 2024

SP