


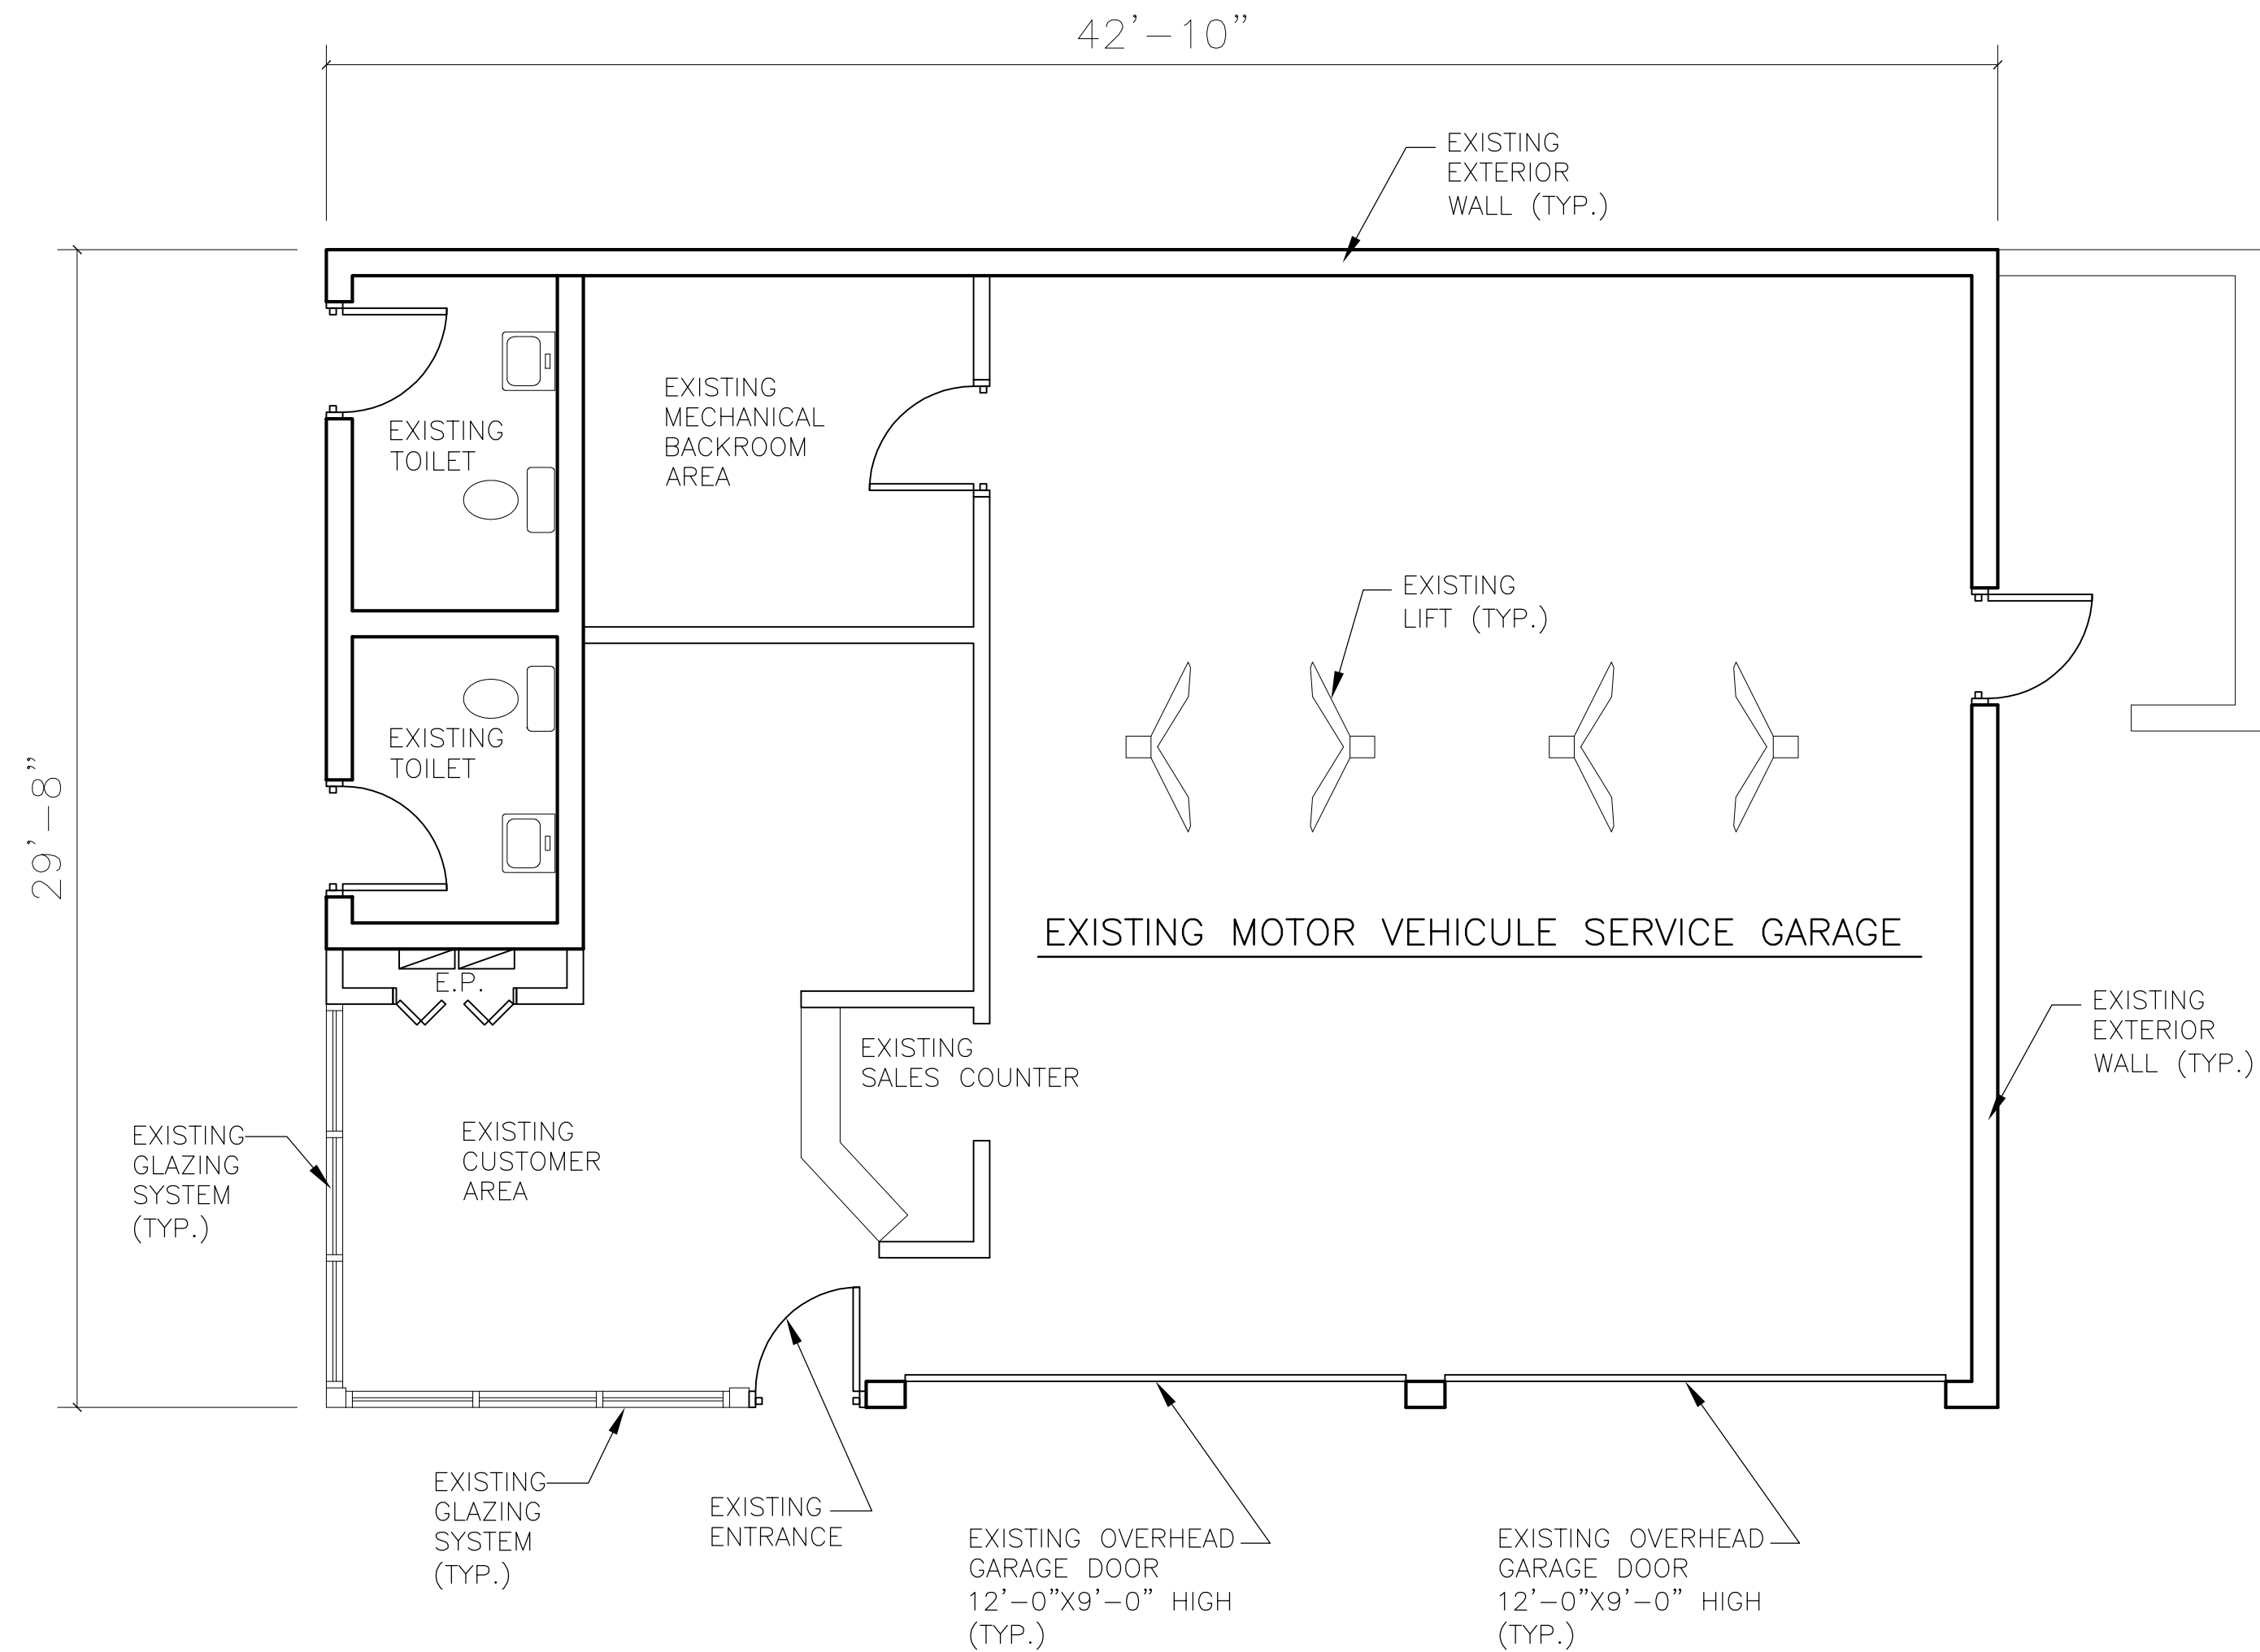

EXISTING FLOOR PLAN

SCALE: 1/4" = 1'-0"



INTERIOR RENOVATION
2294 LEE RD
CLEVELAND HTS. OH 44118

MARTIN REESE - 216-304-0217
3396 MONTICELLO BLVD.
CLEVELAND HEIGHTS, OH. 44118

EXISTING
FLOOR PLAN



1-26-26

A-1