




ORIGINAL PERSPECTIVE

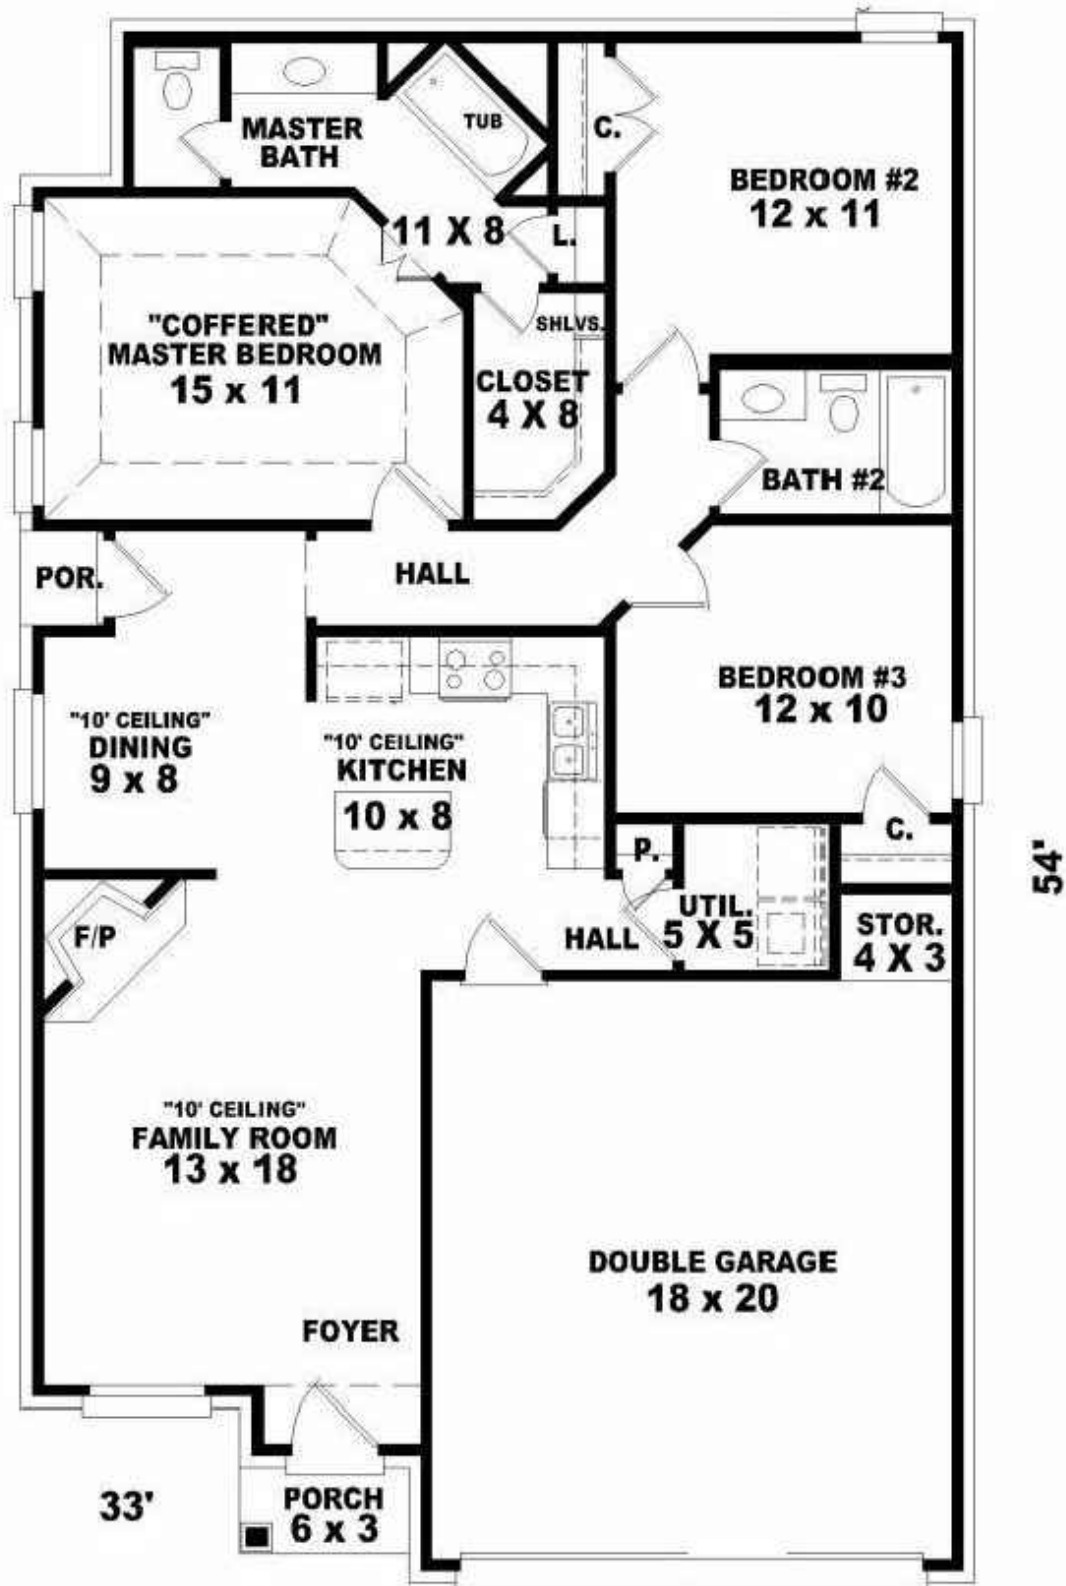


ORIGINALLY
PROPOSED FLOOR PLAN

SCALE: NTS


DRAWING INDEX

- 0 PREVIOUSLY PROPOSED COMPOSITE DRAWINGS: Perspective Site Context Plan, Site Plan and Conceptual Floor Plan
- 0.1 PREVIOUSLY PROPOSED COMPOSITE DRAWINGS: Perspective Site Context Plan, Site Plan and Conceptual Floor Plan2 FLOOR PLAN
- 0.2 FLOOR PLANS
- 0.3 EXT. ELEVATIONS: Front
- 0.4 EXT. ELEVATIONS: Left Side, Right Side & Rear
- 0.5 PROPOSED PERSPECTIVE AND MATERIALS

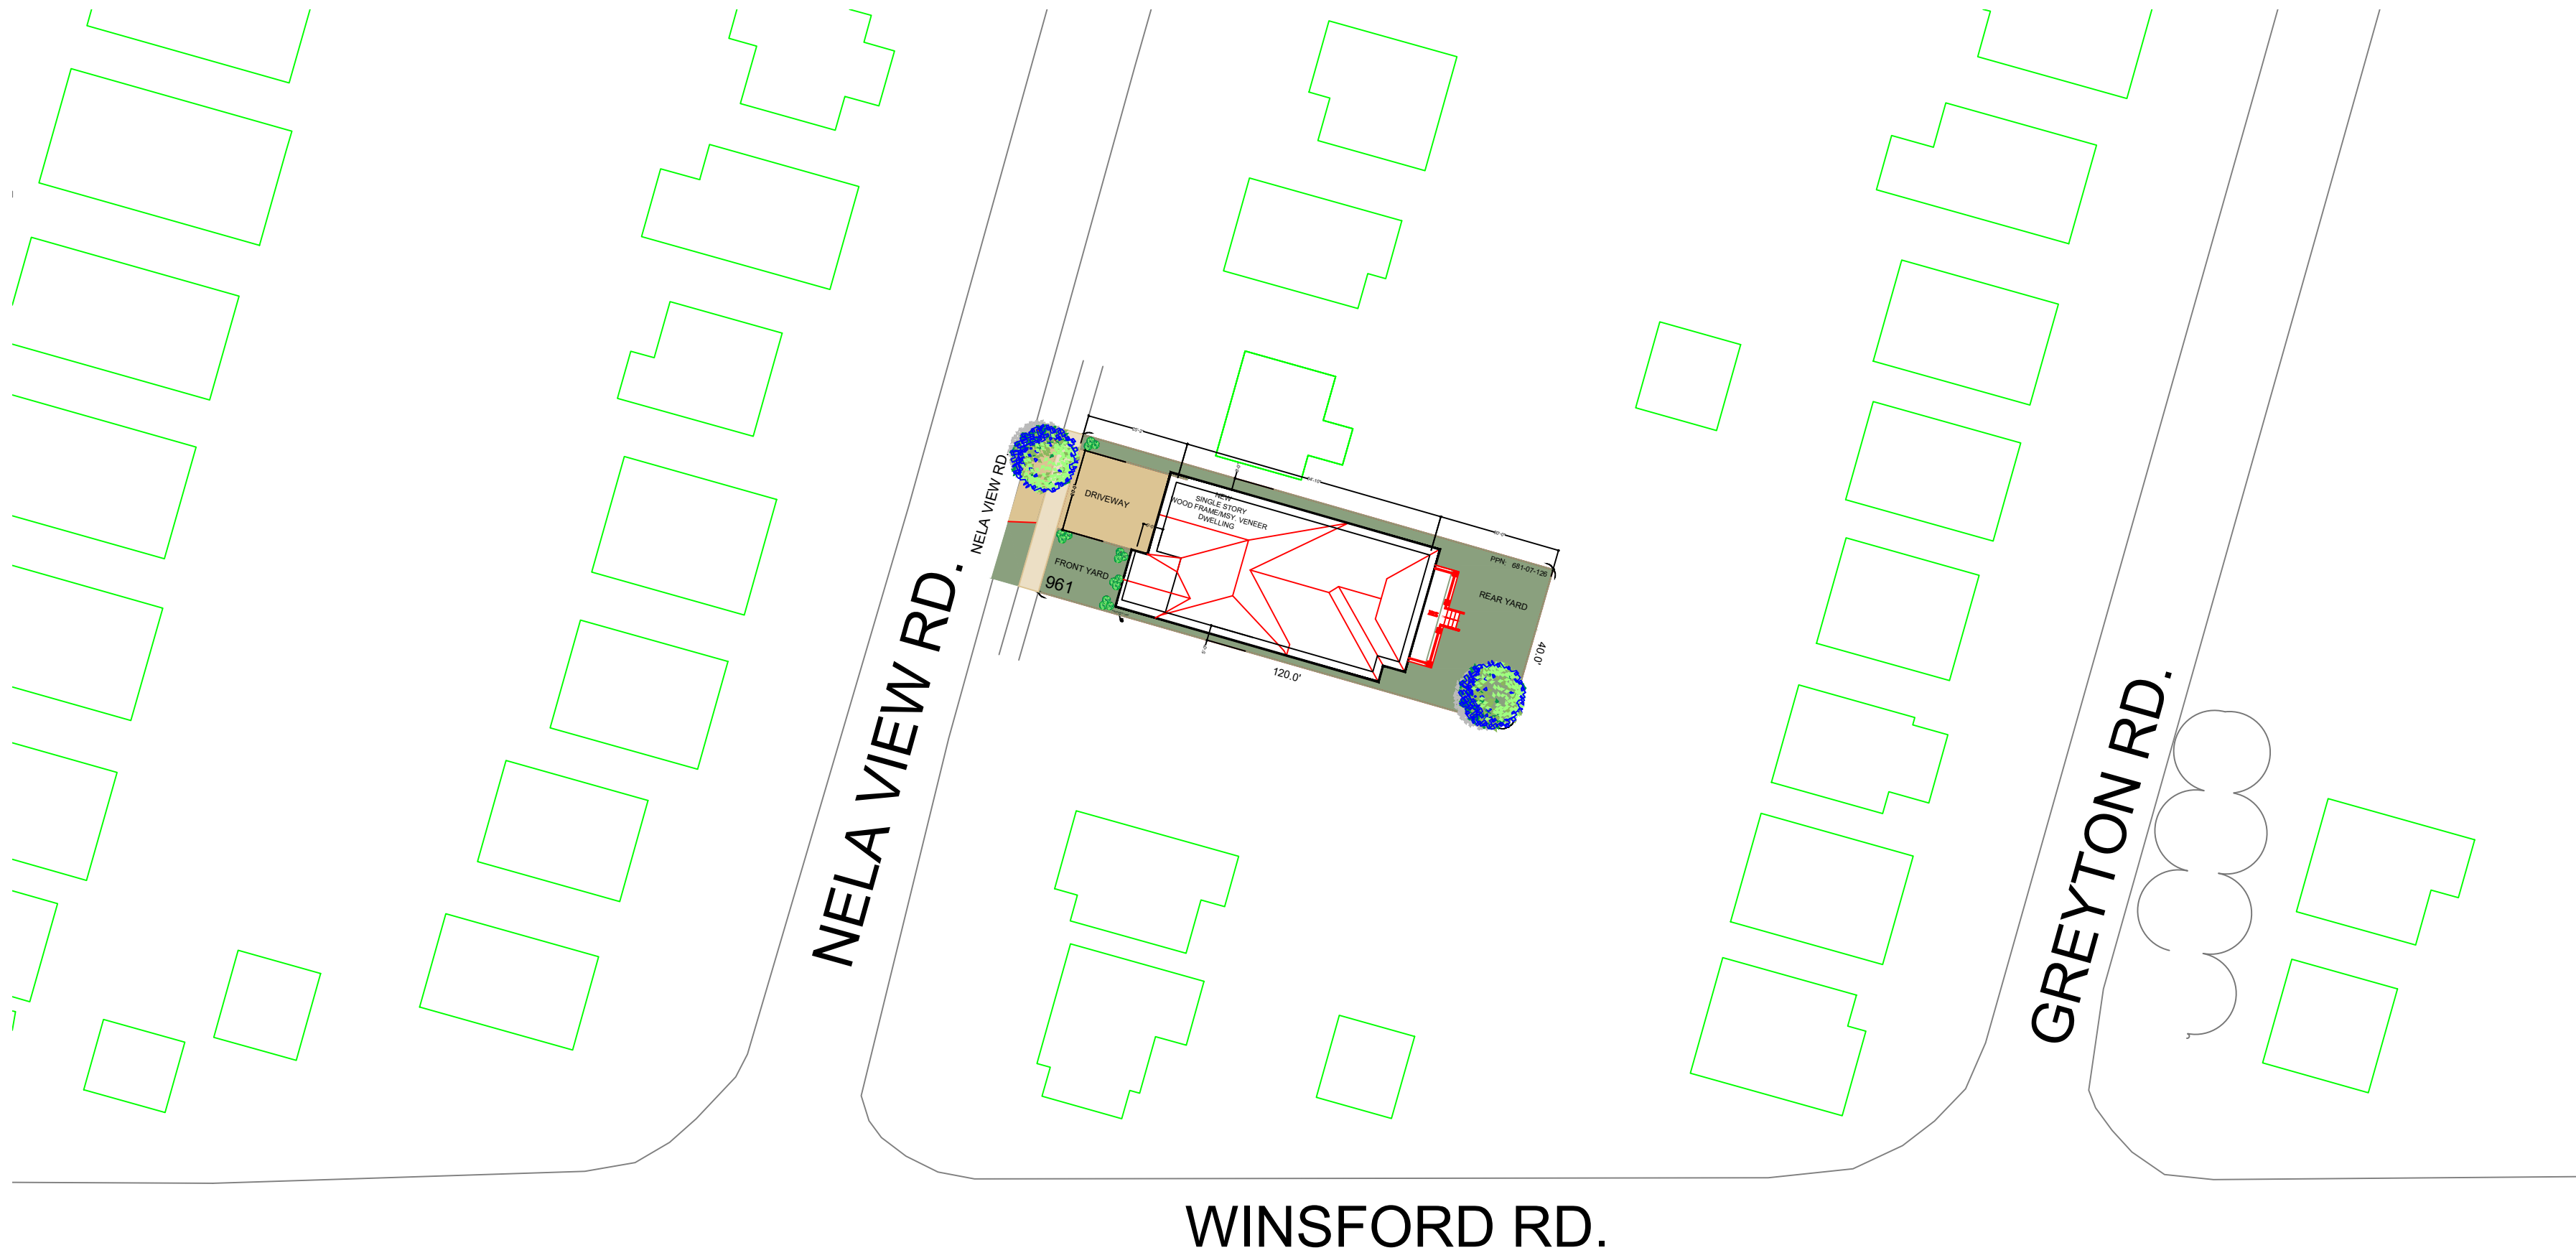

SITE CONTEXT PLAN

SCALE: 1/32" = 1'-0"

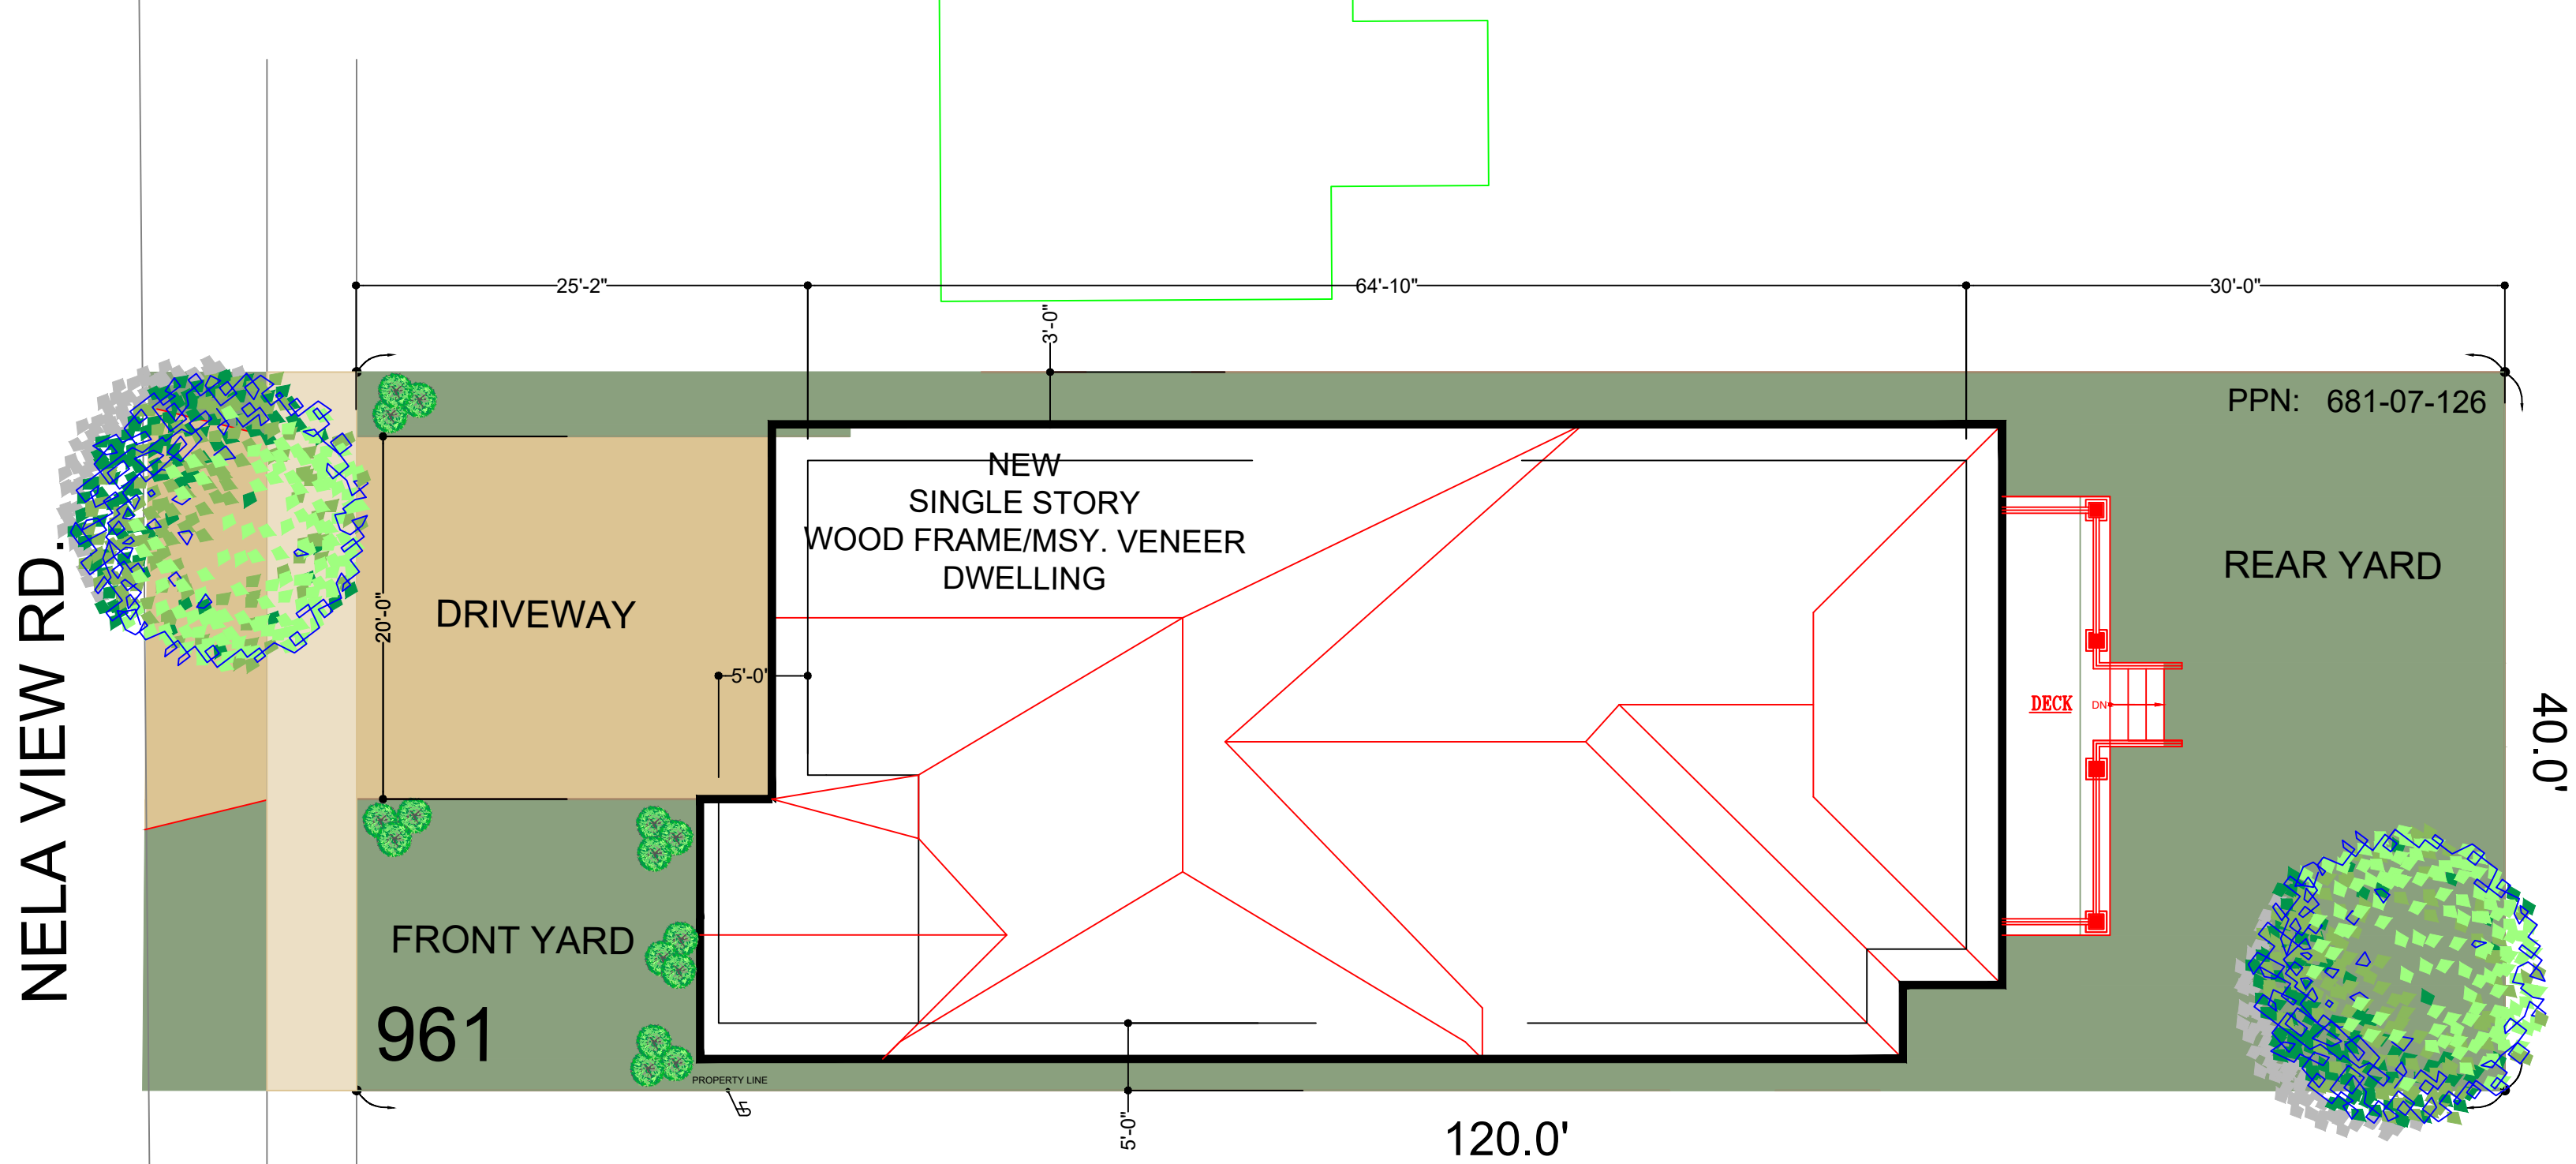

PROPOSED SITE PLAN

SCALE: 1/8" 1'-0"

Note to General Contractor and fellow Sub-contractors: Sullivan and Associates does everything in our power to provide innovative, accurate, and efficient home plans for our customers. Our designs are checked and re-checked to eliminate costly mistakes in the field. In the event that an error or omission is discovered, stop work and notify us immediately to resolve the problem. If we are notified promptly, most oversights can be resolved quickly and economically. However, should work continue and we are not notified, accumulative expenses will occur and we shall not take financial responsibility for them.



JOHN W.

JIMMY BALLARD

06-03

251 Germantown Bend Cove
Cordova, Tennessee 38018
(901) 755-6688
FAX (901) 755-6688
WWW.SULLIVANHOMEPANS.COM

Sullivan & Associates
creative concepts in home designs



DESIGNED FOR: JIMMIE HICKS, JR. (Start Right CDC)

PLAN NO.


1267-441-FT

SHEET


0.1

09.29.2021

©COPYRIGHT 2002 SULLIVAN & ASSOCIATES
FEDERAL OFFENSE TO COPY, REDRAW OR USE THIS DESIGN ON LOCATIONS OTHER THAN FEE PAID LOCATIONS.

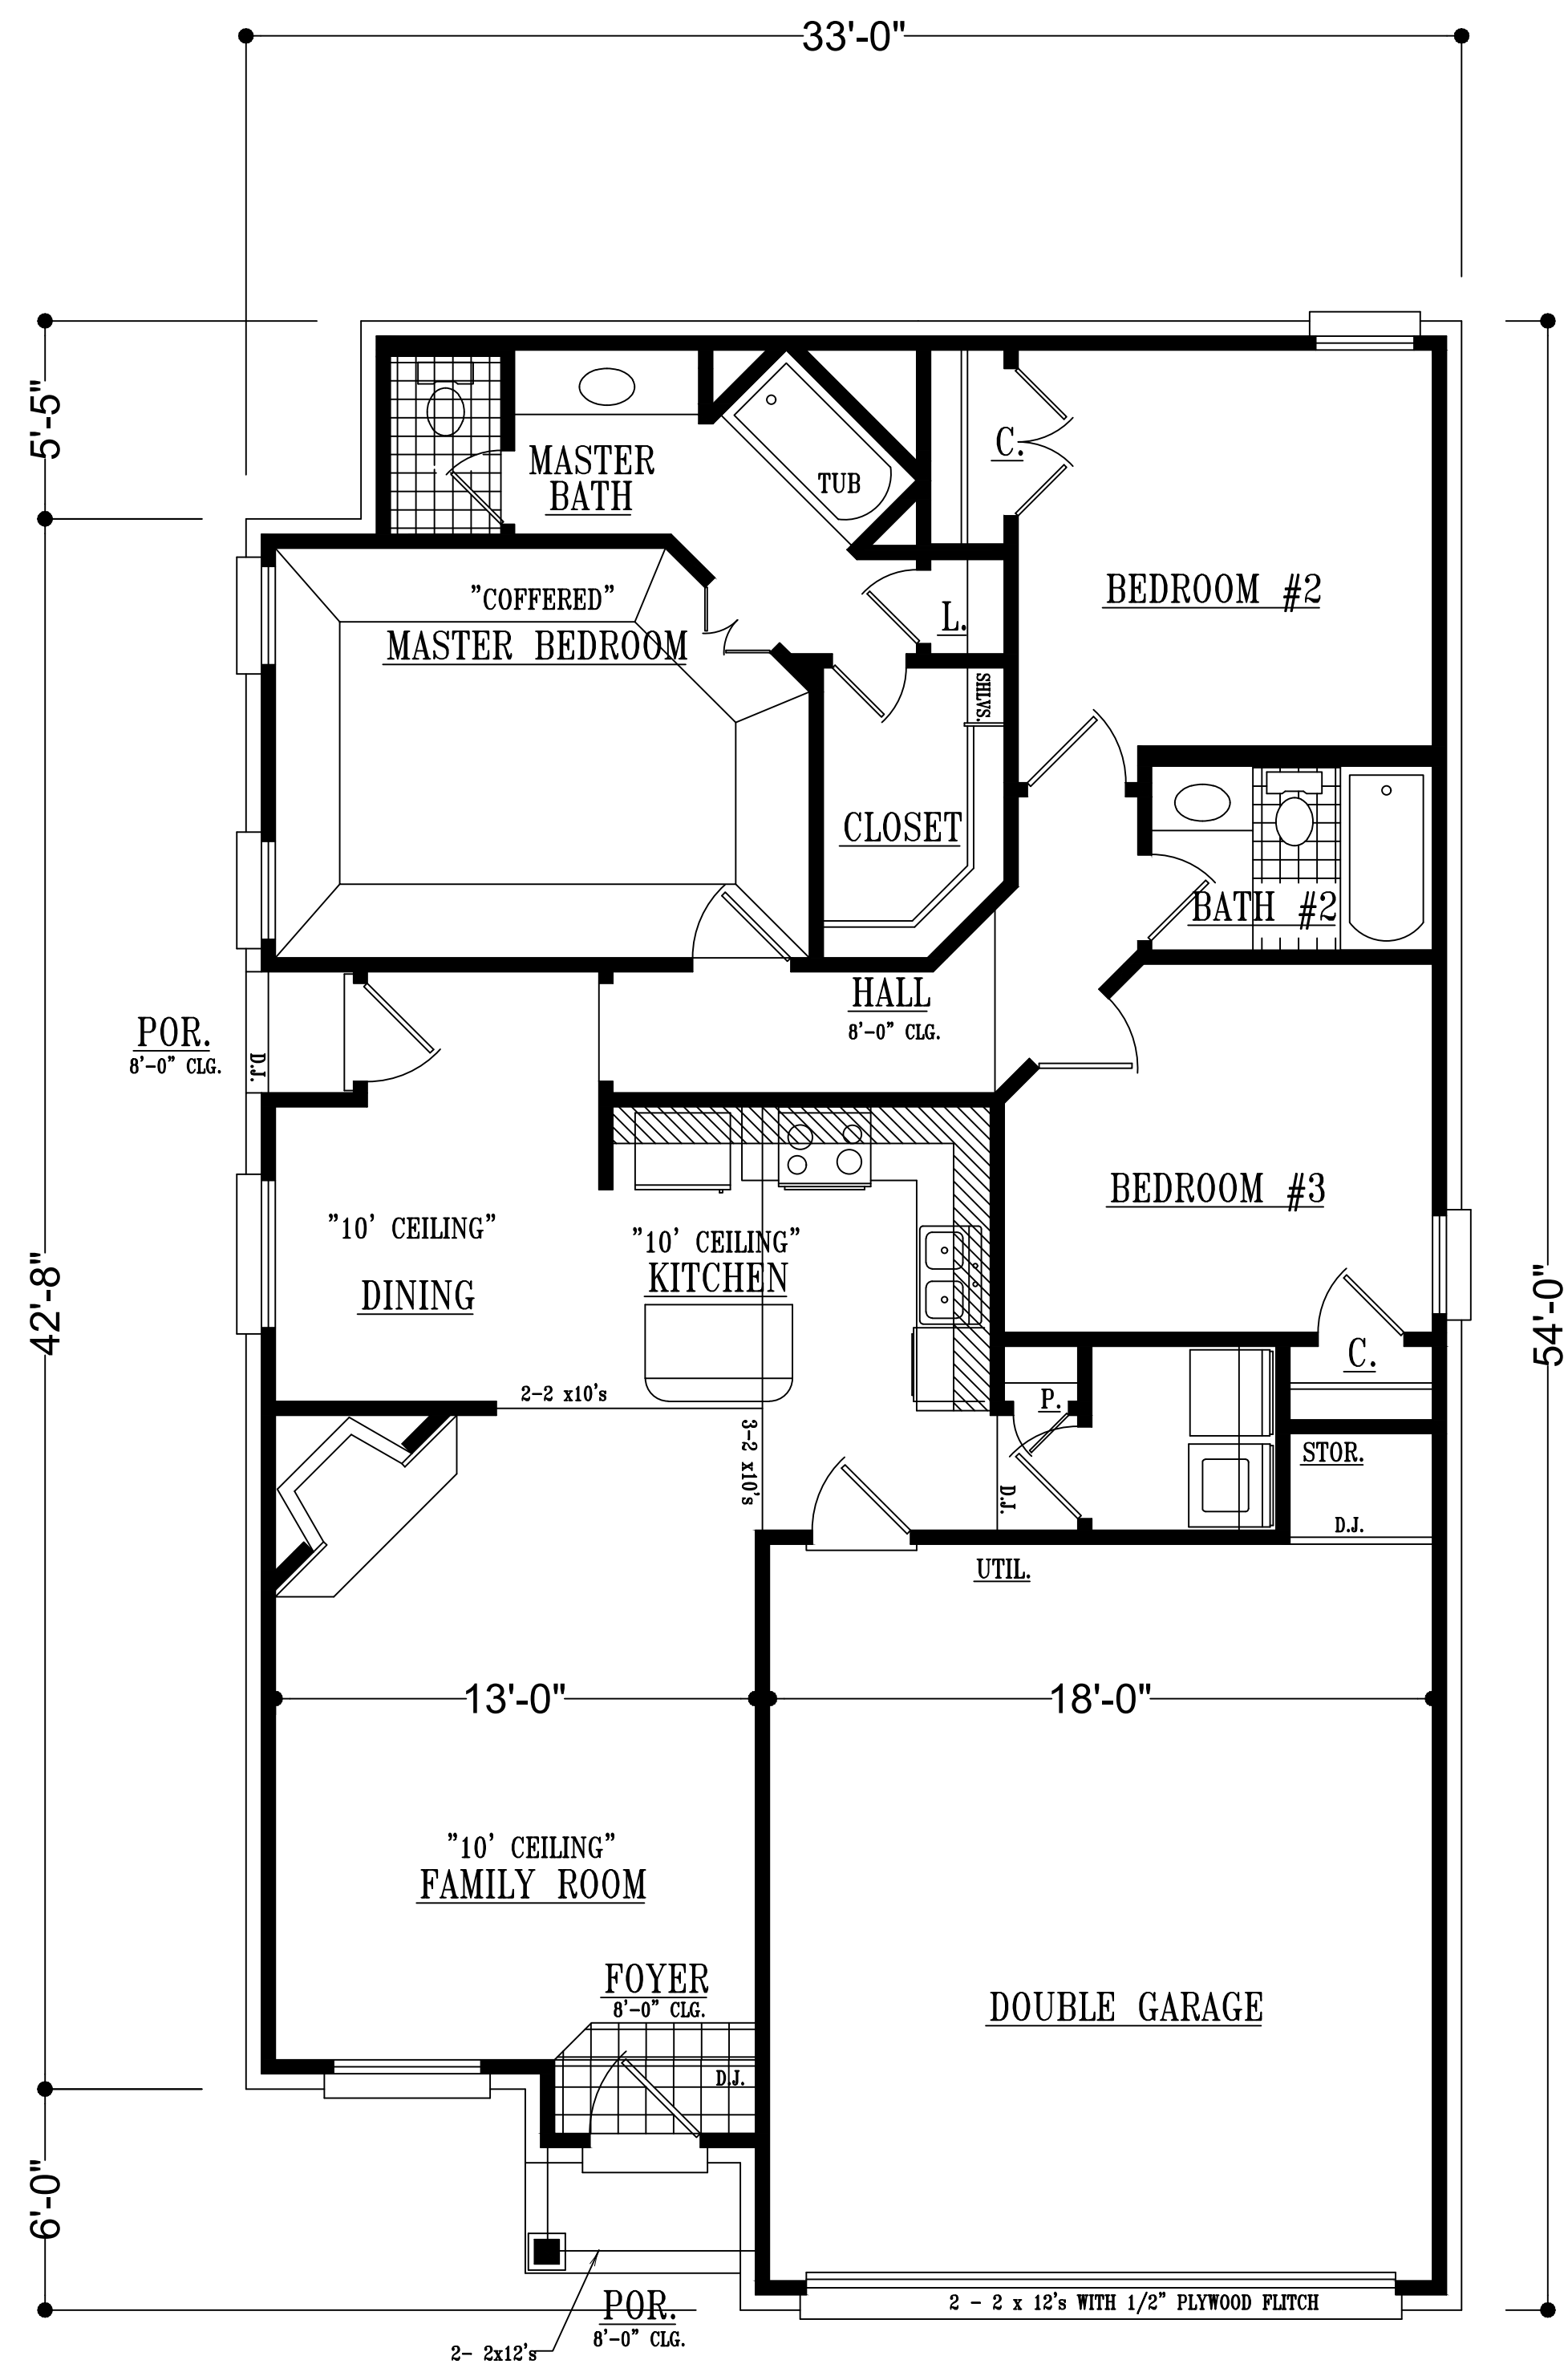

ORIGINALLY
PROPOSED FLOOR PLAN
SCALE: 1/4" 1'-0"

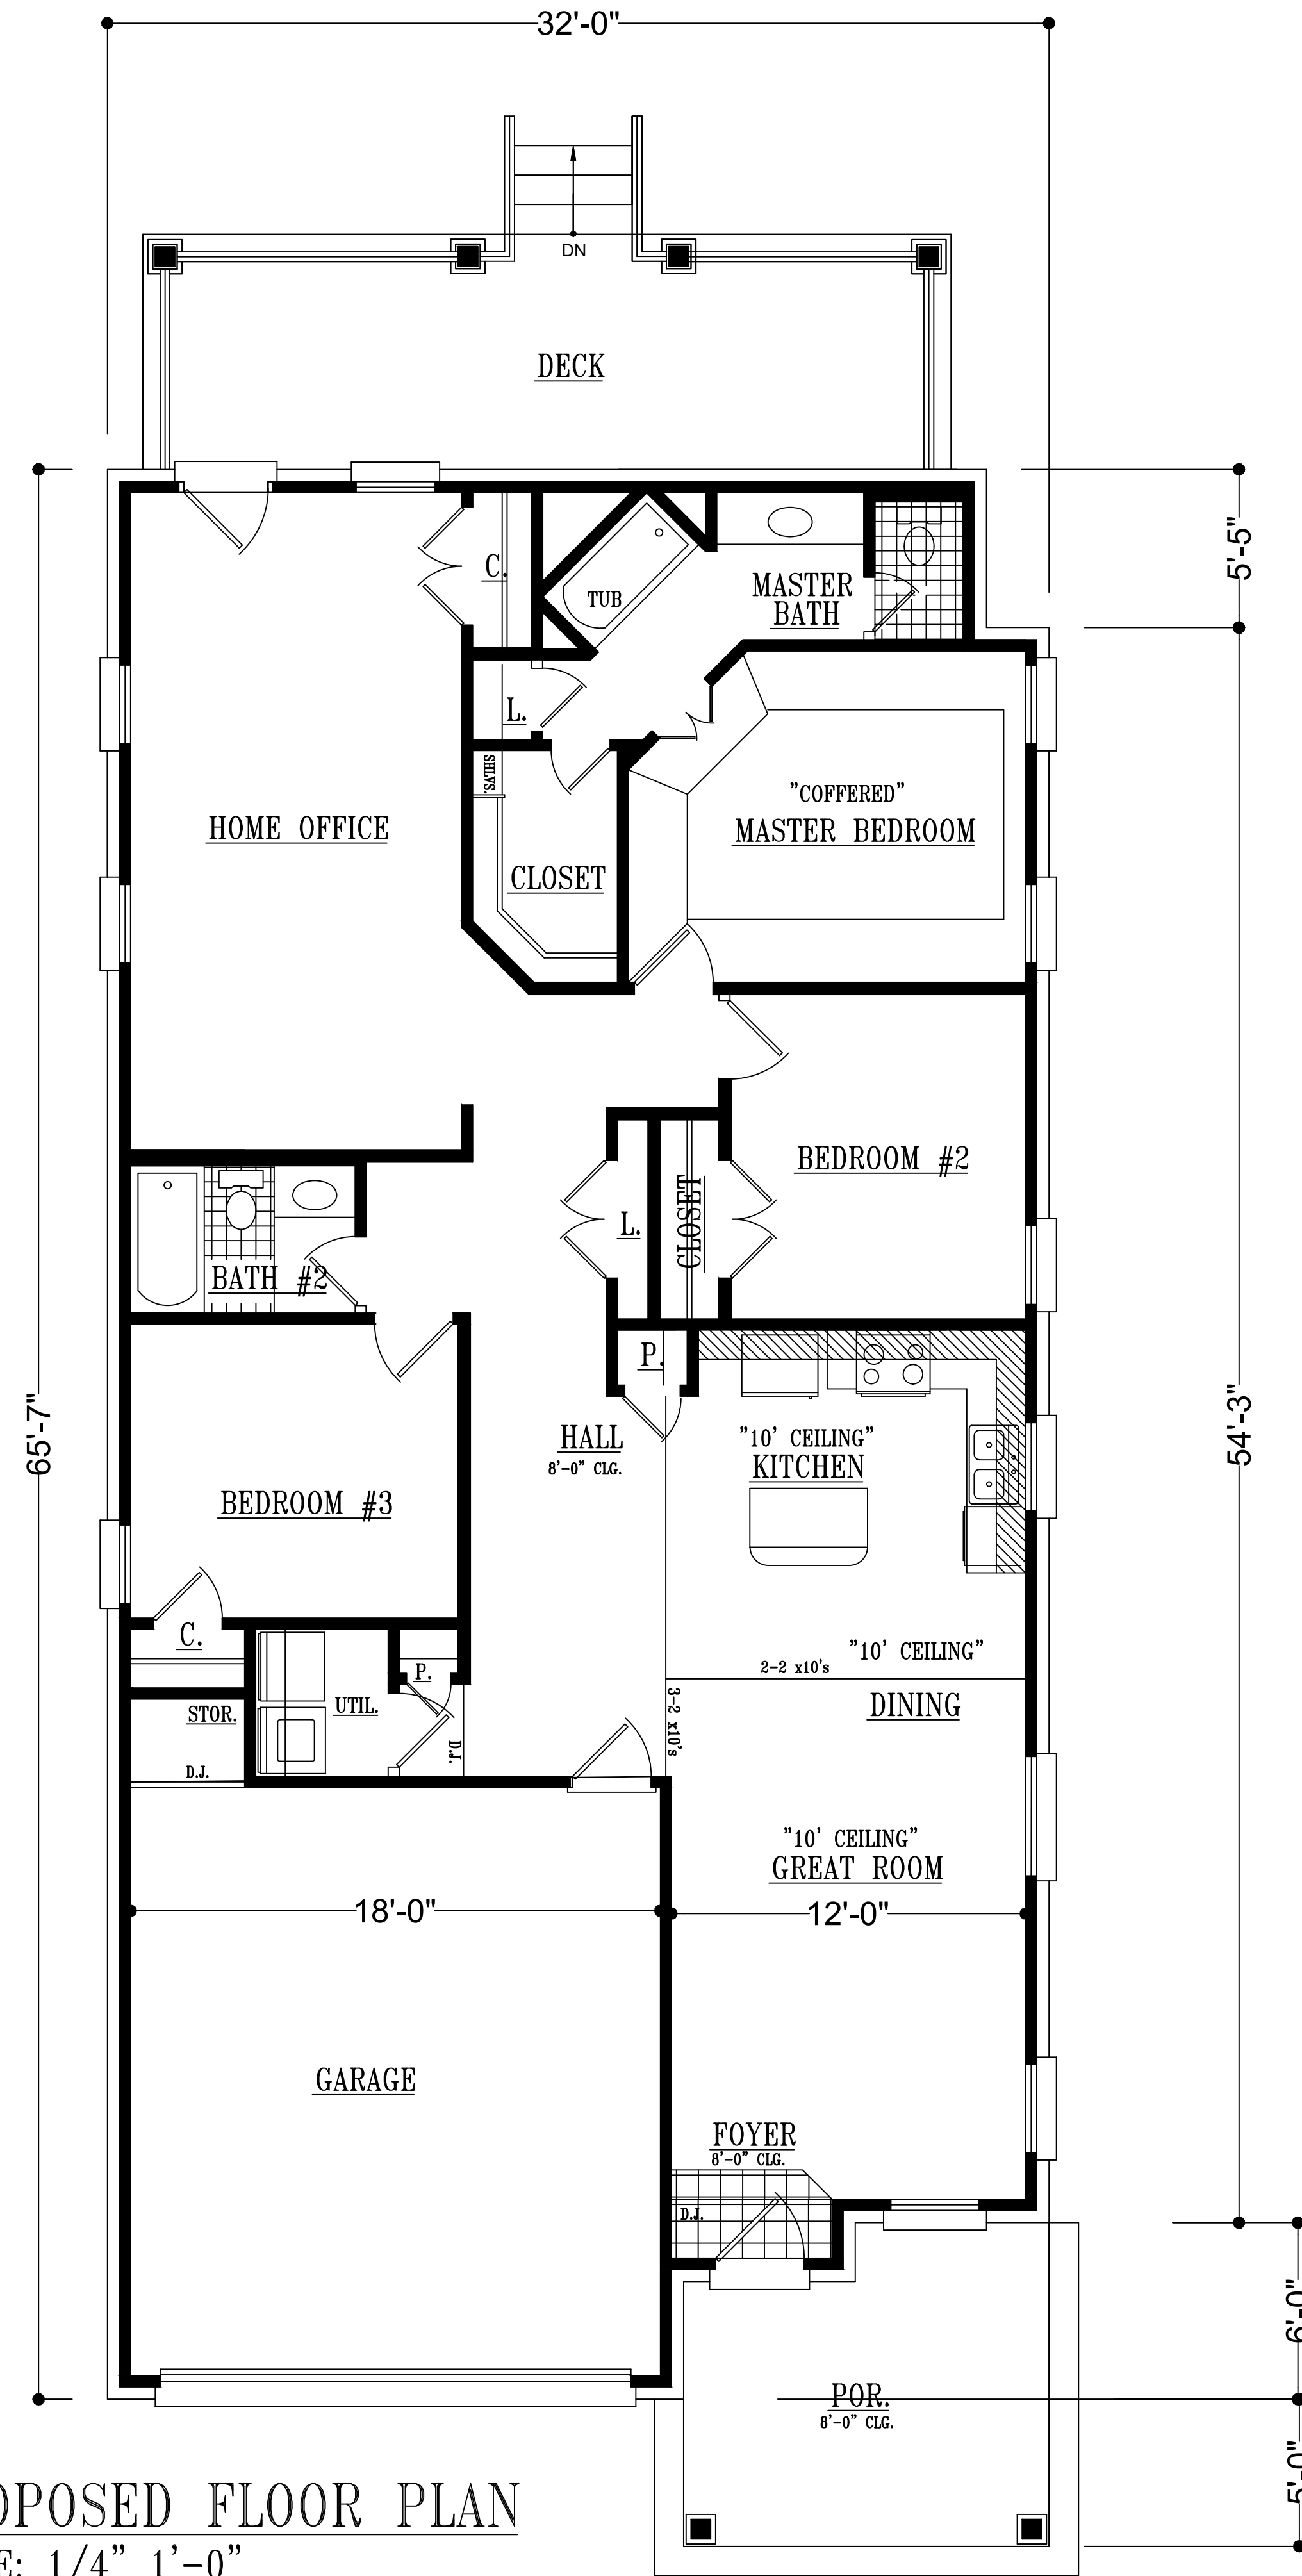

PROPOSED FLOOR PLAN
SCALE: 1/4" 1'-0"


1,500 SF

FRONT OF HOUSE

Note to General Contractor and fellow Sub-contractors: Sullivan and Associates does everything in our power to provide innovative, accurate, and efficient home plans for our customers. Our designs are checked and re-checked to eliminate costly mistakes in the field. In the event that an error or omission is discovered, stop work and notify us immediately to resolve the problem. If we are notified promptly, most oversights can be resolved quickly and economically. However, should work continue and we are not notified, accumulative expenses will occur and we shall not take financial responsibility for them.

© COPYRIGHT 2002 SULLIVAN & ASSOCIATES
FEDERAL OFFENSE TO COPY, REDRAW, OR USE THIS DESIGN ON LOCATIONS OTHER THAN FEE PAID LOCATIONS.

DESIGNED FOR: JIMMIE HICKS, JR. (Start Right CDC) PLAN NO.	1267-441-FT	SHEET 0.2		08-03 JIMMY BALLARD JOHN W.	
				251 Germantown Bend Cove Cordova, Tennessee 38018 (901)-755-8840 FAX: (901)-755-6668 WWW.SULLIVANHOMEPLANS.COM	

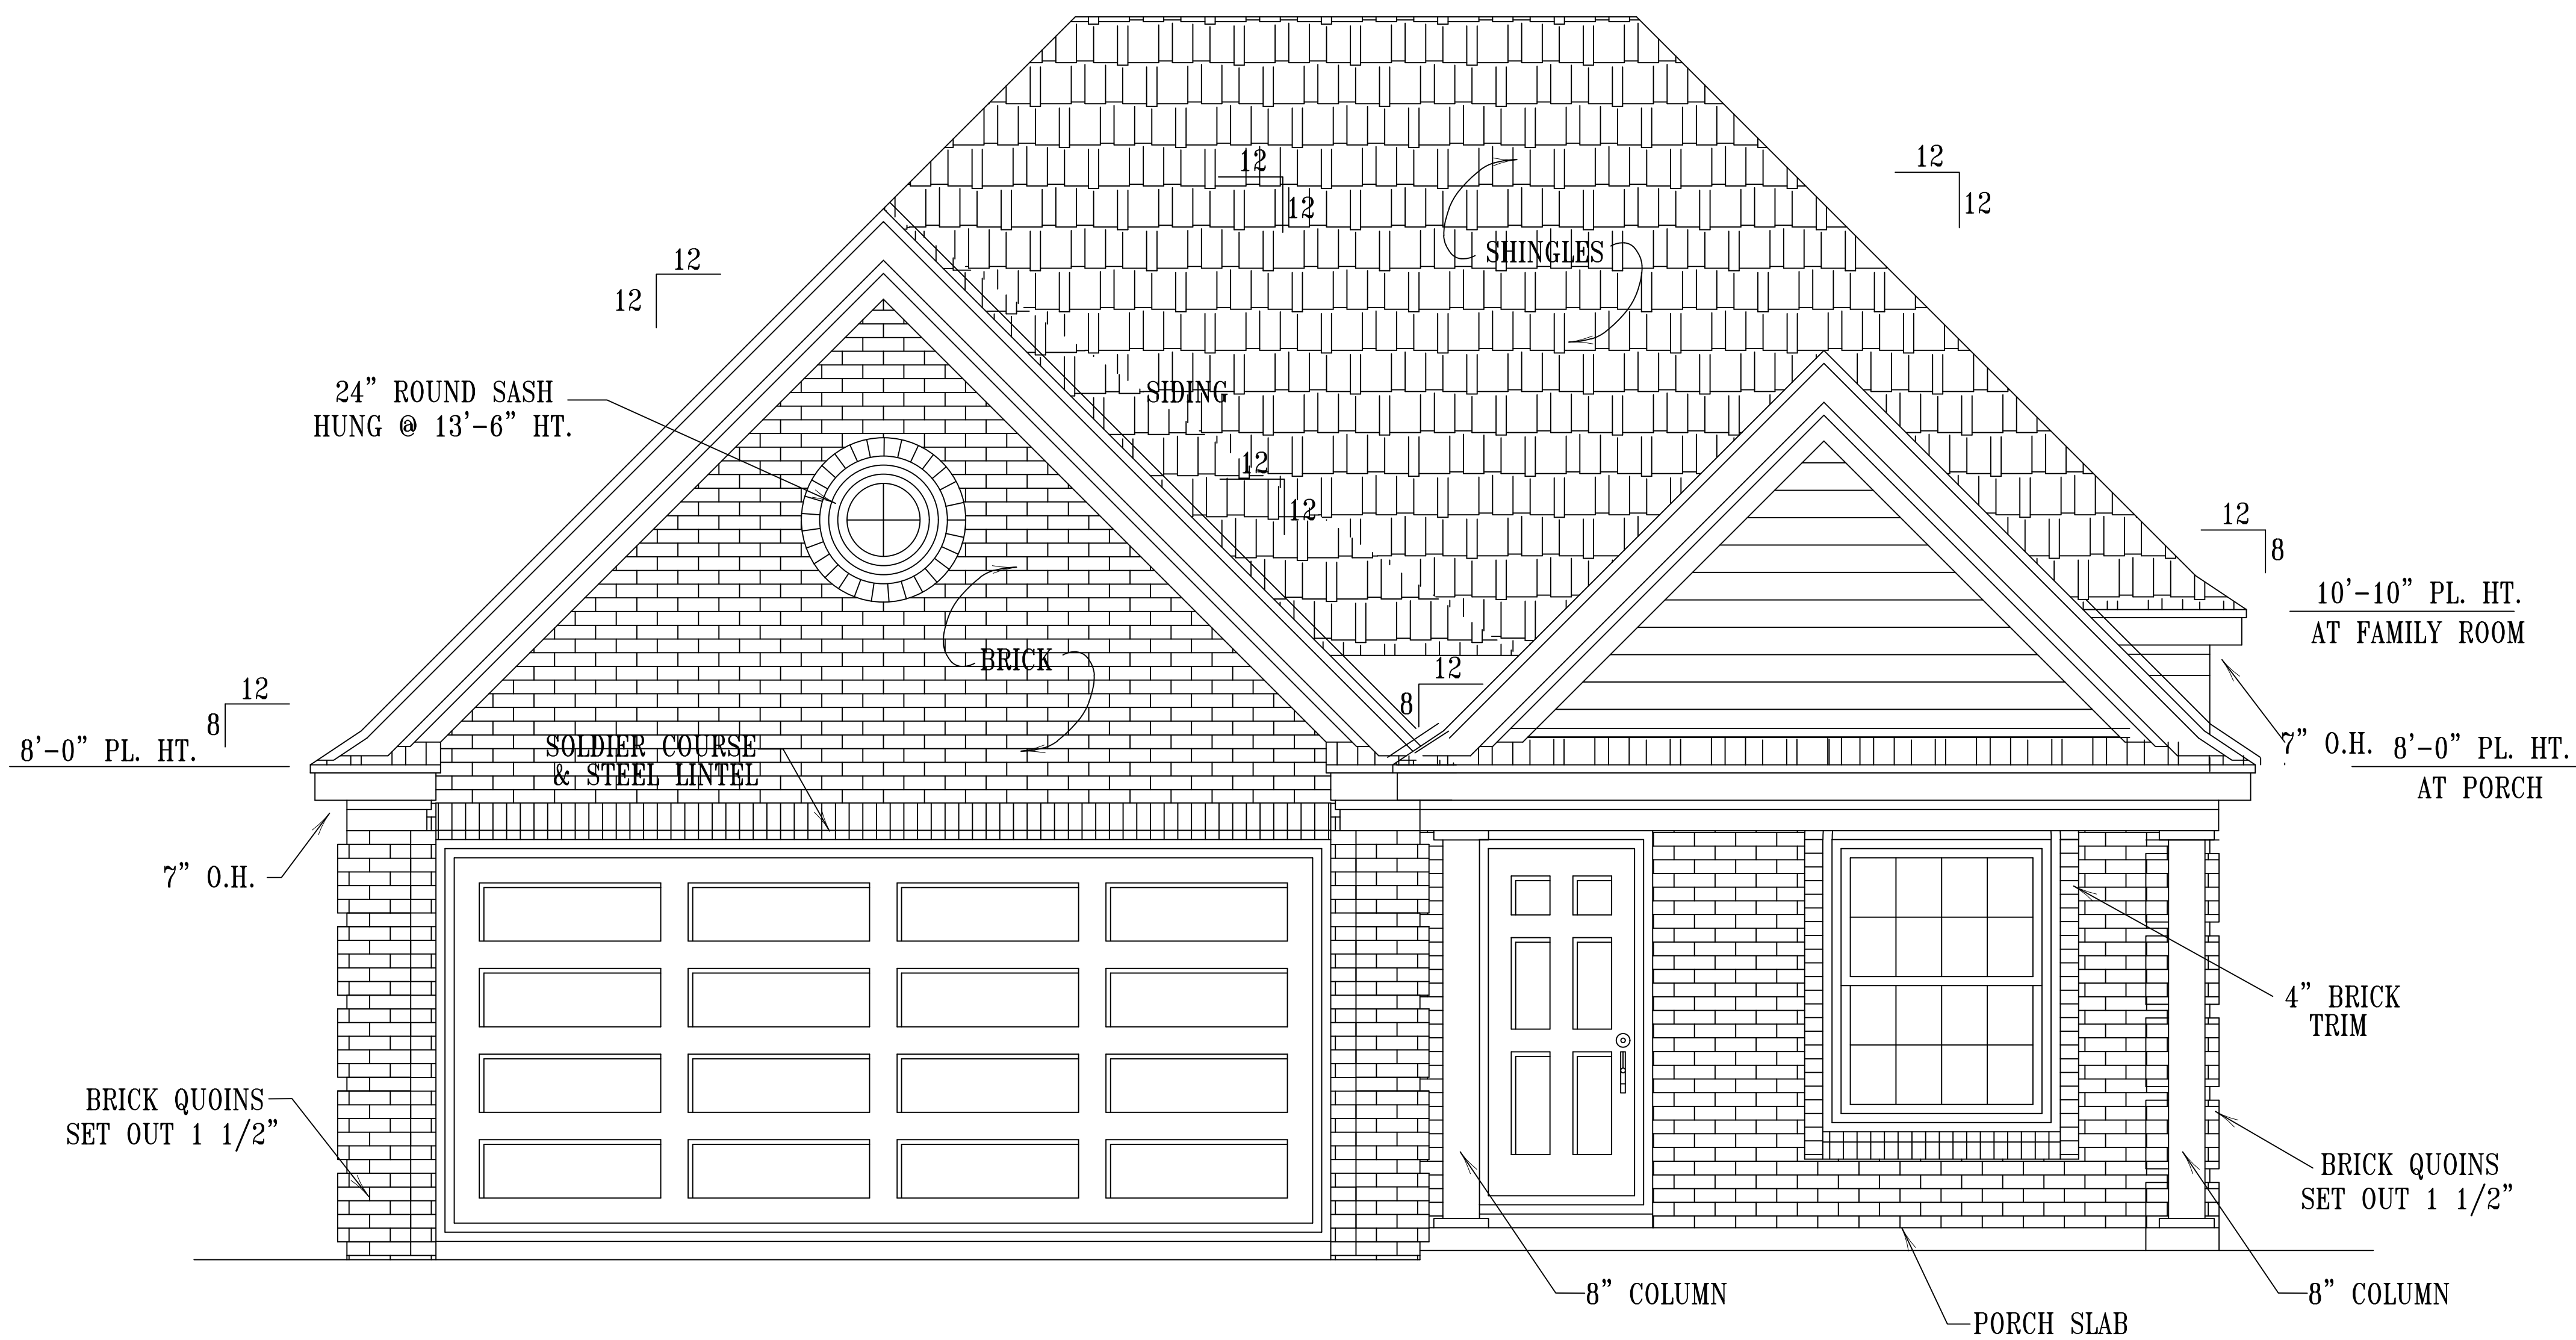

NOTE!
HOME IS TO BE CONTINUOUSLY
SHEATHED PER 2021 IRC


PROVIDE STEPS TO
GRADE PER SITE
CONDITIONS

PROPOSED FRONT ELEVATION

SCALE: 1/2" = 1'-0"

Note to General Contractor and fellow Sub-contractors: Sullivan and Associates does everything in our power to provide innovative, accurate, and efficient home plans for our customers. Our designs are checked and re-checked to eliminate costly mistakes in the field. In the event that an error or omission is discovered, stop work and notify us immediately to resolve the problem. If we are notified promptly, most oversights can be resolved quickly and economically. However, should work continue and we are not notified, accumulative expenses will occur and we shall not take financial responsibility for them.

© COPYRIGHT 2002 SULLIVAN & ASSOCIATES
FEDERAL OFFENSE TO COPY, REDRAW, OR USE THIS DESIGN ON LOCATIONS OTHER THAN FEE PAID LOCATIONS.

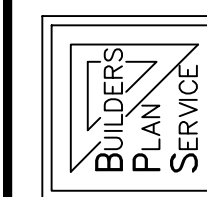

DESIGNED FOR:
JIMMIE HICKS, JR. (Start Right CDC)


PLAN NO.

1267-441-F'T


Sullivan & Associates
creative concepts in home designs

251 Germantown Bend Cove
Cordova, Tennessee 38018
(901) 755-6698
FAX (901) 755-6698
WWW.SULLIVANHOMEPLANS.COM


06-03 JIMMY BALLARD JOHN W.

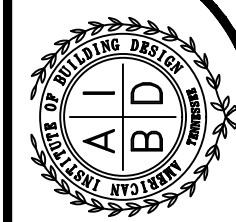


PROPOSED LEFT SIDE ELEVATION
SCALE: 1/4" = 1'-0"

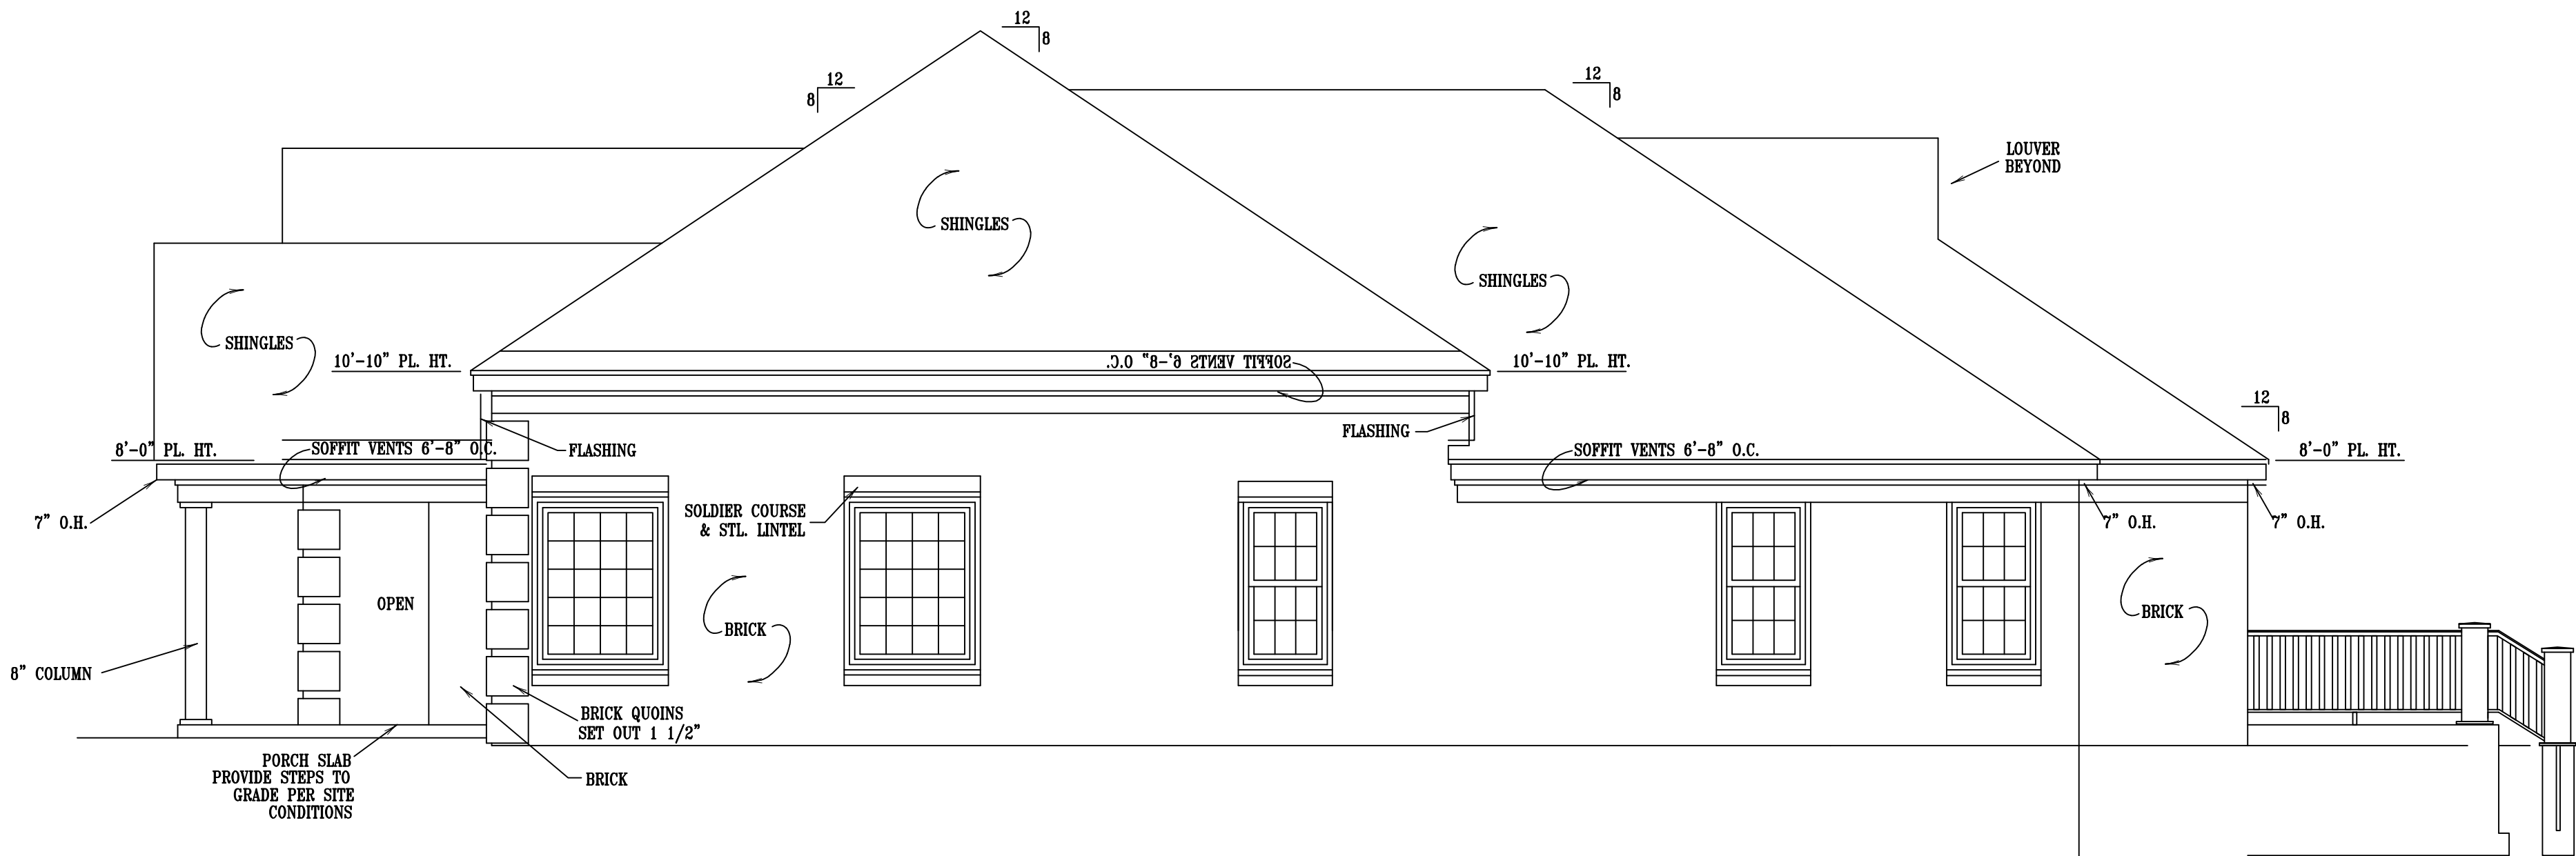

PROPOSED RIGHT SIDE ELEVATION
SCALE: 1/4" = 1'-0"

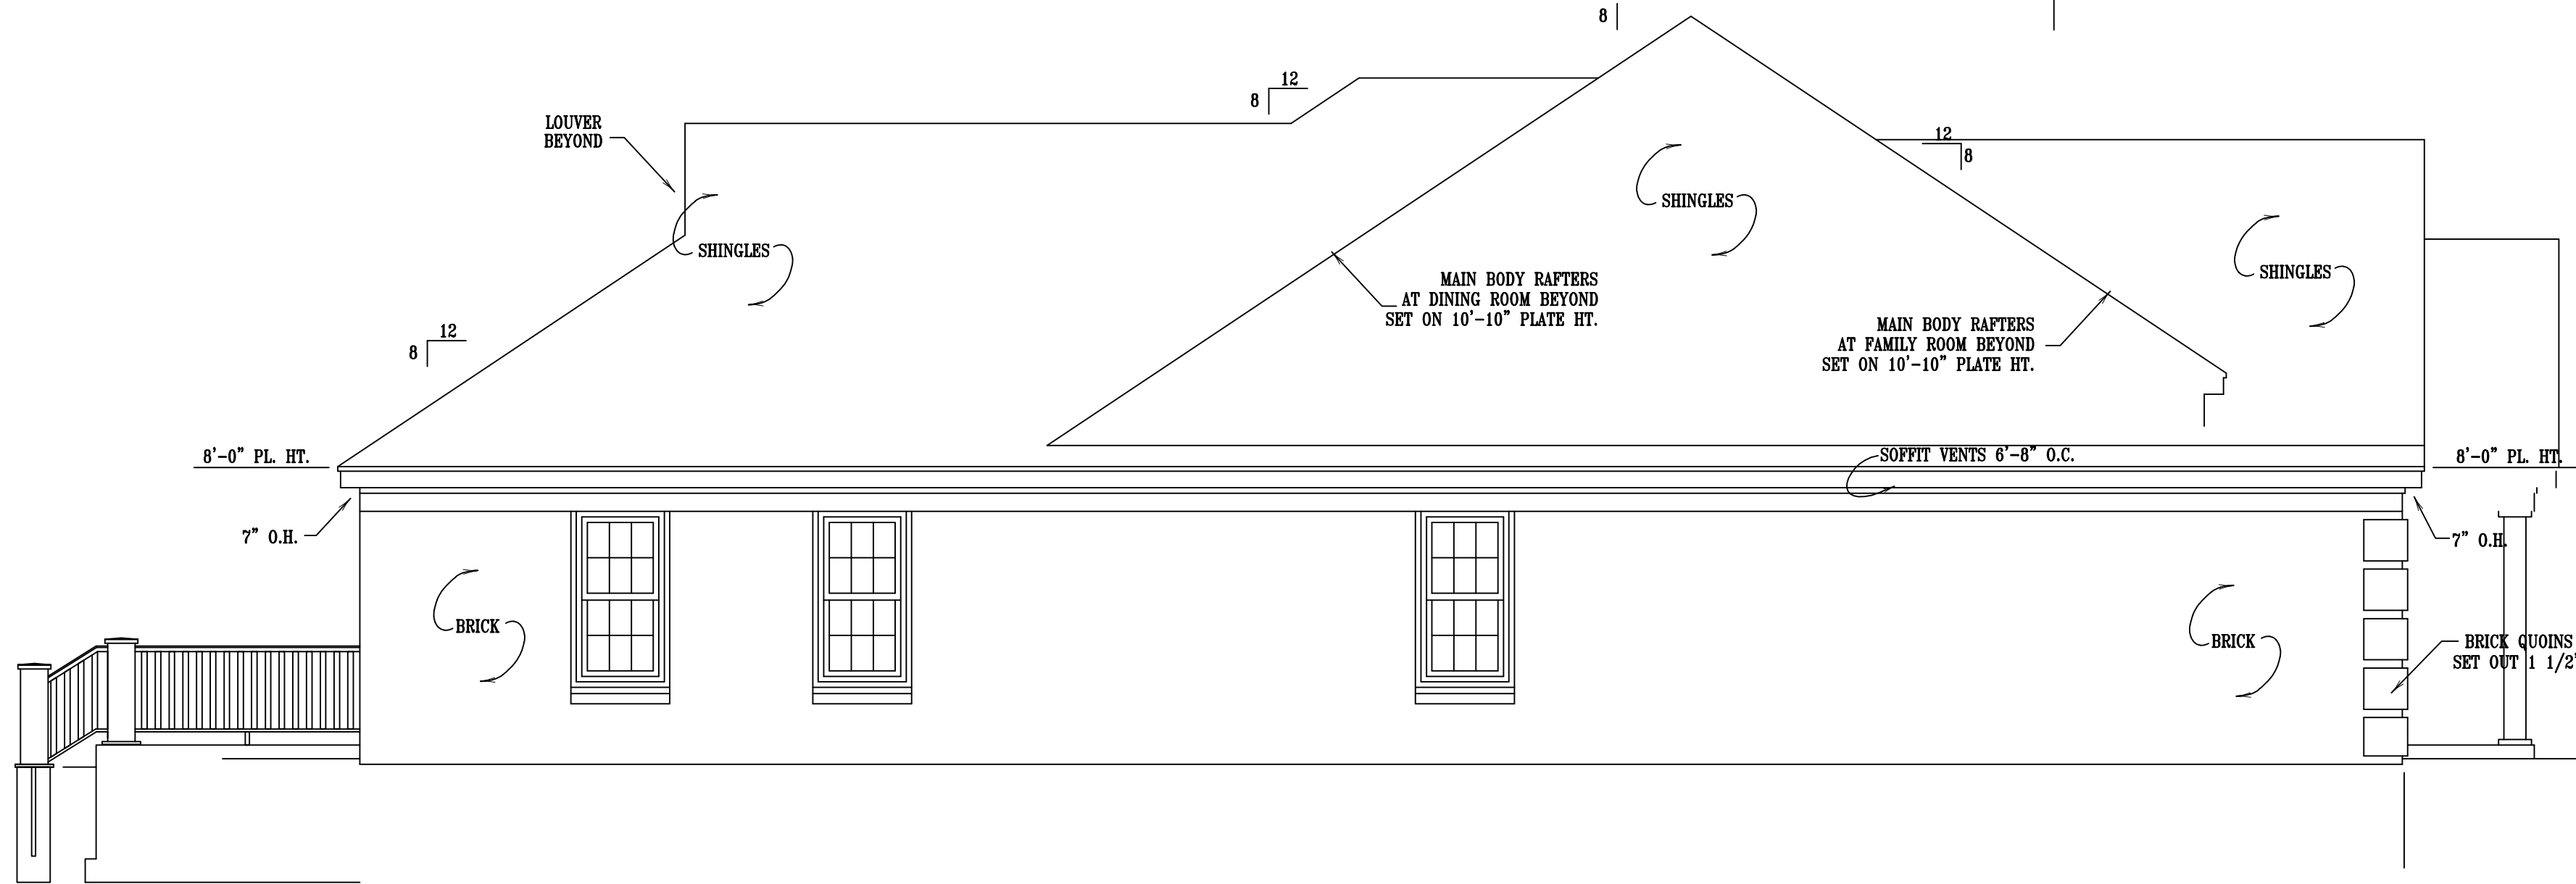

PROPOSED REAR ELEVATION
SCALE: 1/4" = 1'-0"

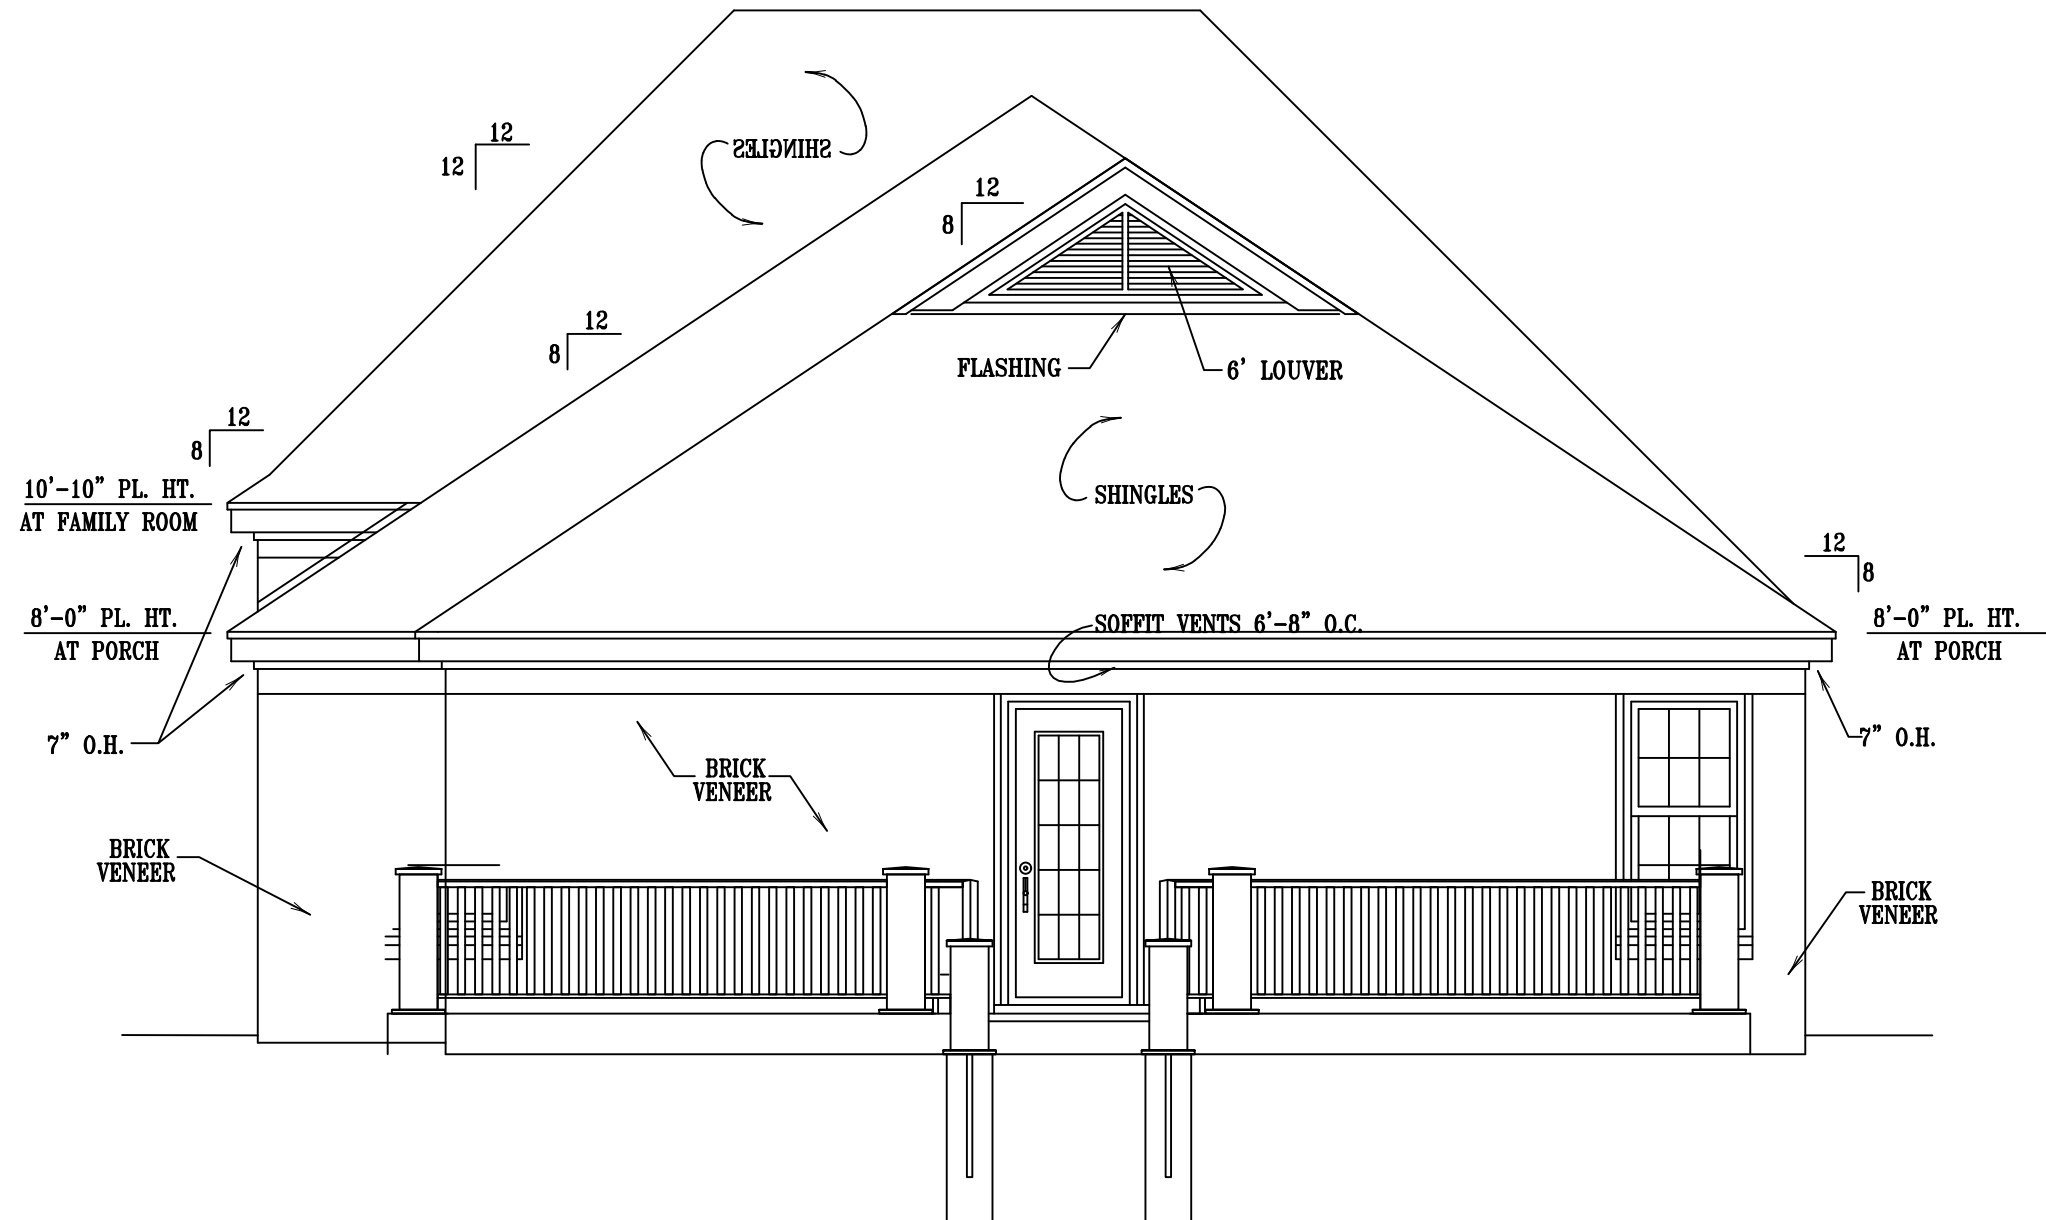

©COPYRIGHT 2002 SULLIVAN & ASSOCIATES
DESIGNED FOR: JIMMIE HICKS, JR.(Start Right CDC)
FEDERAL OFFENSE TO COPY, REDRAW, OR USE THIS DESIGN ON LOCATIONS OTHER THAN FEE PAID LOCATIONS.
Sullivan & Associates
251 Germantown Bend Cove
Cordova, Tennessee 38018
(901) 755-6698
FAX (901) 755-6698
WWW.SULLIVANHOMEPLANS.COM
creative concepts in home designs
Note to General Contractor and fellow Sub-contractors: Sullivan and Associates does everything in our power to provide innovative, accurate, and efficient home plans for our customers. Our designs are checked and re-checked to eliminate costly mistakes in the field. In the event that an error or omission is discovered, stop work and notify us immediately to resolve the problem. If we are notified promptly, most oversights can be resolved quickly and economically. However, should work continue and we are not notified, accumulative expenses will occur and we shall not take financial responsibility for them.

06-03	JIMMY BALLARD	JOHN W.	
ALD ARCHITECTURAL DESIGN BUILD			
BUILDERS PLAN SERVICE			
SHEET 0.4			




ARCHITECTURE SHINGLE



Desert Tan



ODYSSEY PLUS PREMIUM VINYL SIDING

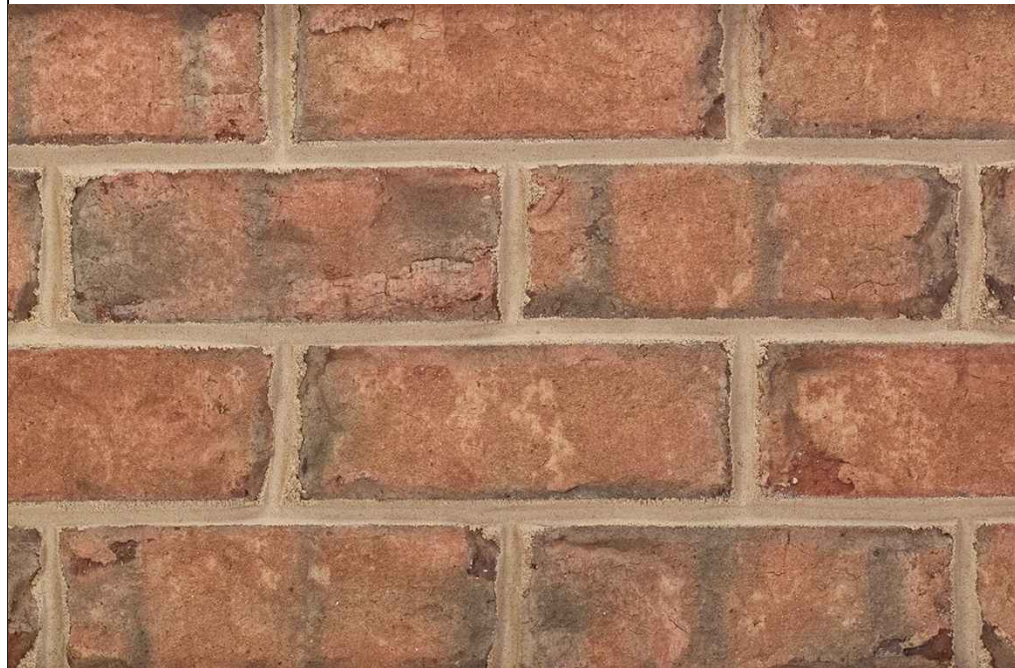

BRUDERS ASHCROFT ROSE BRICK



Double 5" Dutch Lap



ULTRAMAXX FUSION-WELDED VINYL WINDOWS

MATERIAL SUPPLIER
Alside Supply Center
5170 Naiman Parkway
Cleveland, OH44139



PROPOSED PERSPECTIVE

Note to General Contractor and fellow Sub-contractors: Sullivan and Associates does everything in our power to provide innovative, accurate, and efficient home plans for our customers. Our designs are checked and re-checked to eliminate costly mistakes in the field. In the event that an error or omission is discovered, stop work and notify us immediately to resolve the problem. If we are notified promptly, most oversights can be resolved quickly and economically. However, should work continue and we are not notified, accumulative expenses will occur and we shall not take financial responsibility for them.

©COPYRIGHT 2002 SULLIVAN & ASSOCIATES
FEDERAL OFFENSE TO COPY, REDRAW, OR USE THIS DESIGN ON LOCATIONS OTHER THAN FEE PAID LOCATIONS.

DESIGNED FOR:
JIMMIE HICKS, JR. (Start Right CDC)
PLAN NO. 1267-441-FT

0.5

08-03 JIMMY BALLARD JOHN W.

Sullivan & Associates
creative concepts in home designs

251 Germantown Bend Cove
Cordova, Tennessee 38018
(901) 755-6688
FAX (901) 755-6688
WWW.SULLIVANHOMEPLANS.COM

BUILDERS
PLAN
SERVICE

ALL
BID
SULLIVAN & ASSOCIATES