





EXISTING FENCE

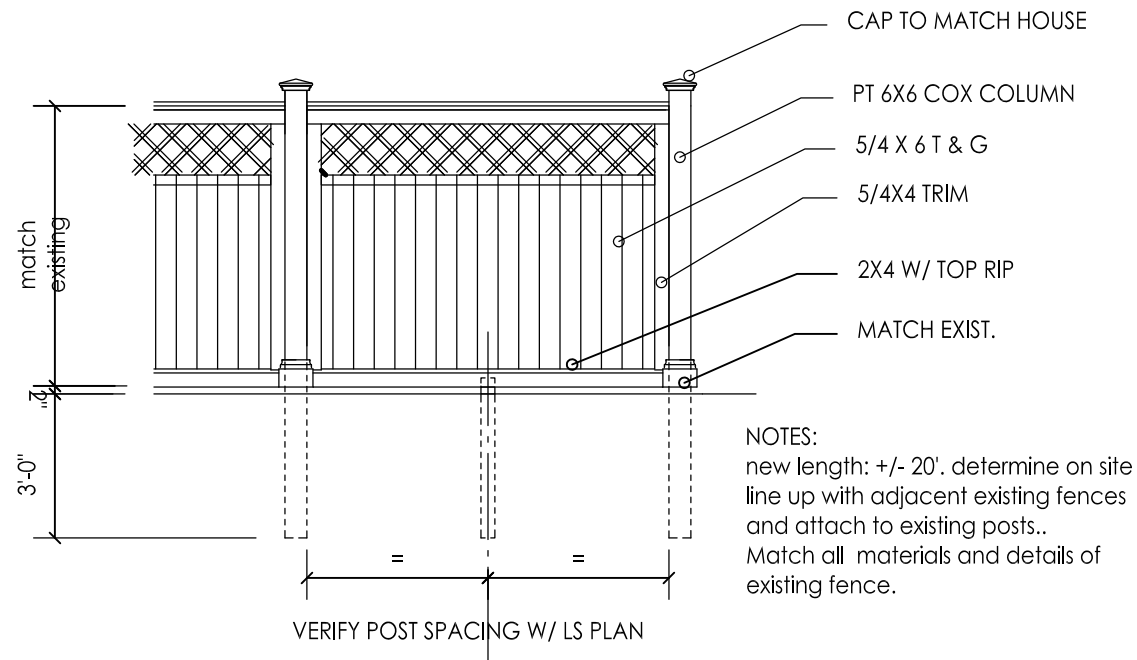

PROPOSED SOLID FENCE
ELEVATION
SCALE: 1/4" = 1'-0"

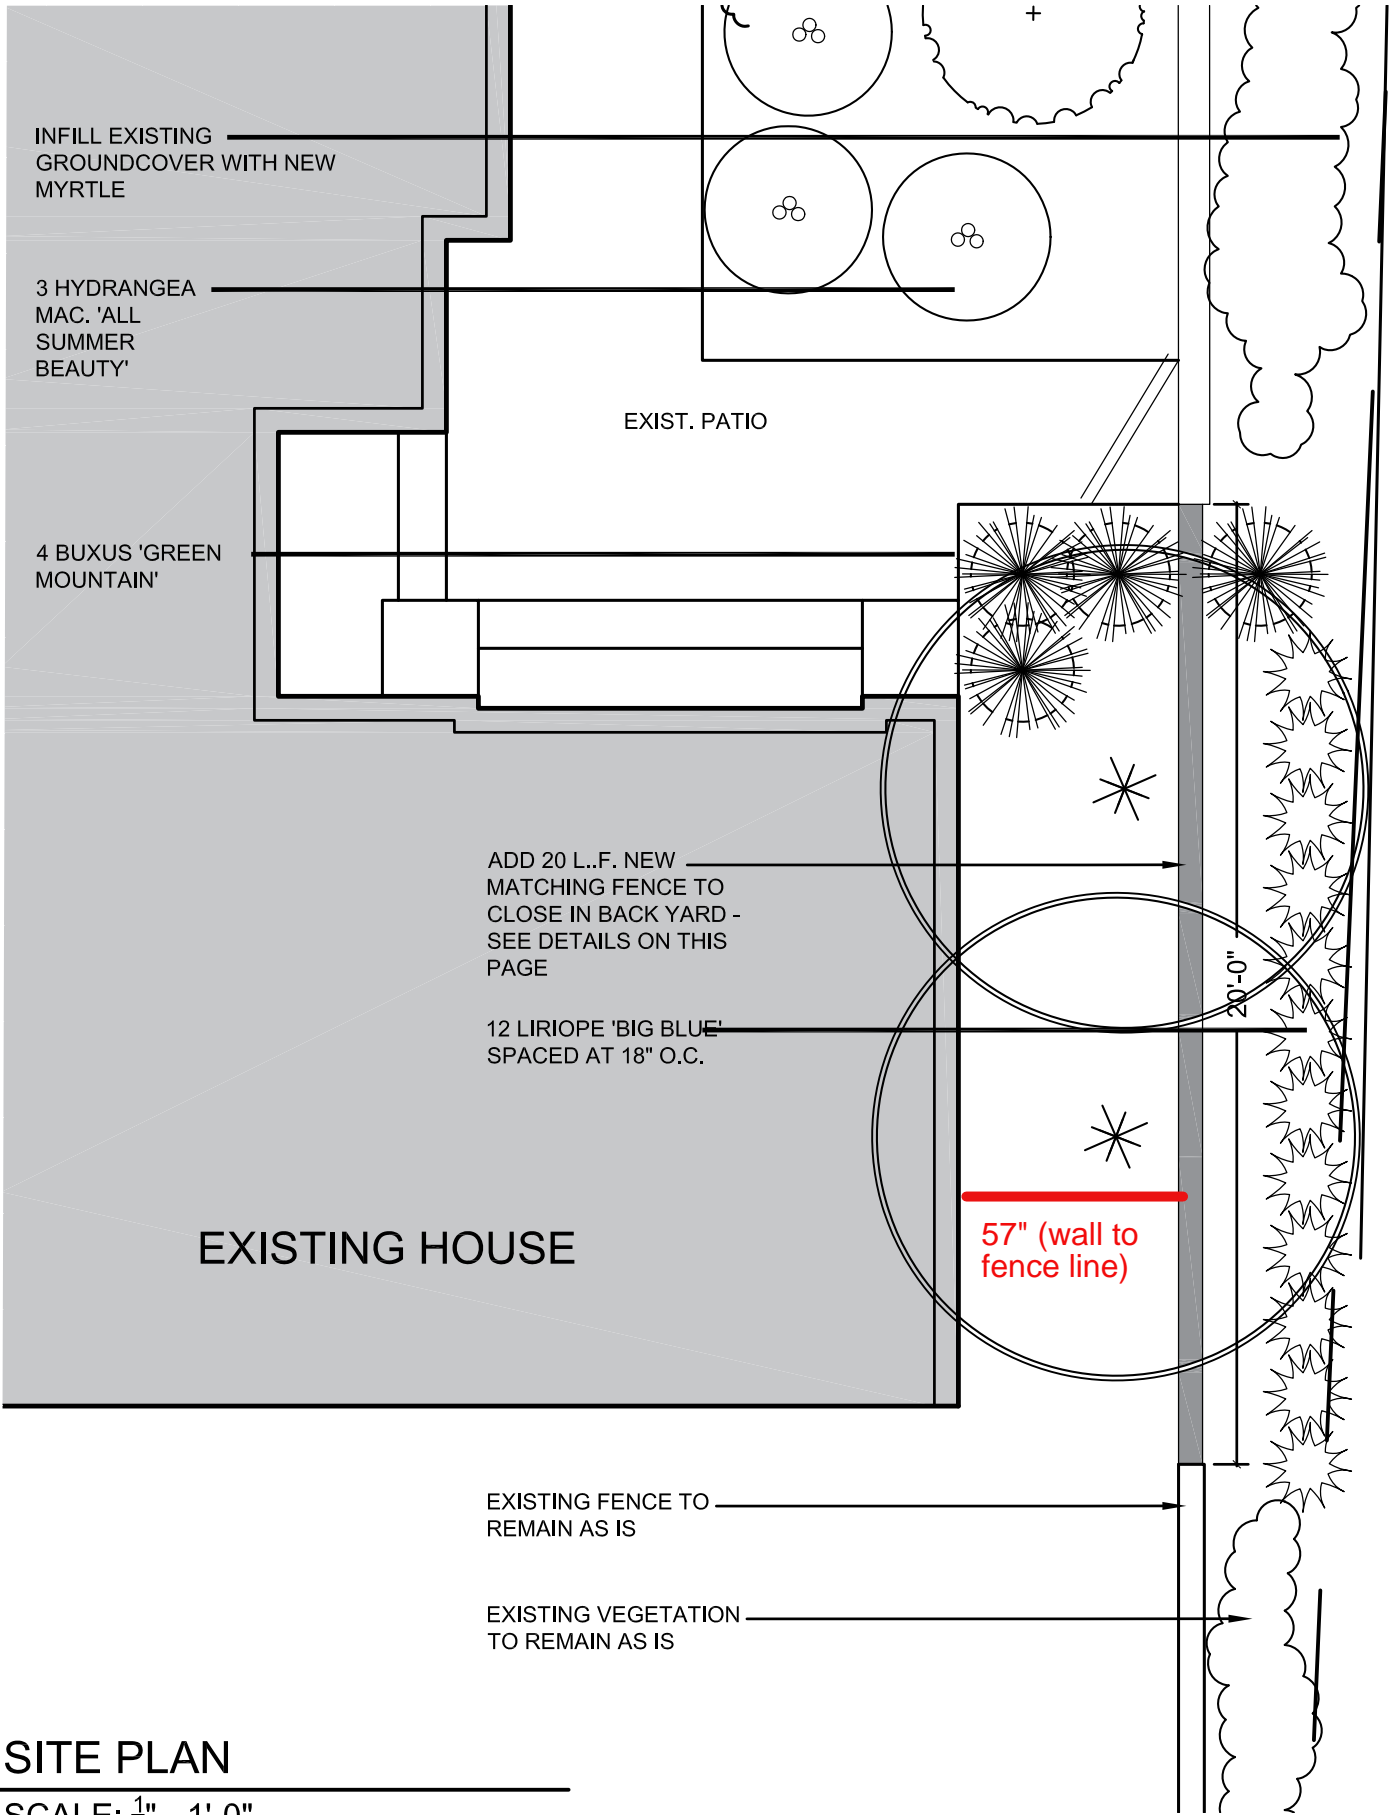

SITE PLAN
SCALE: 1/4" = 1'-0"

RECEIVED: 11/25/25

where fence
will be

