




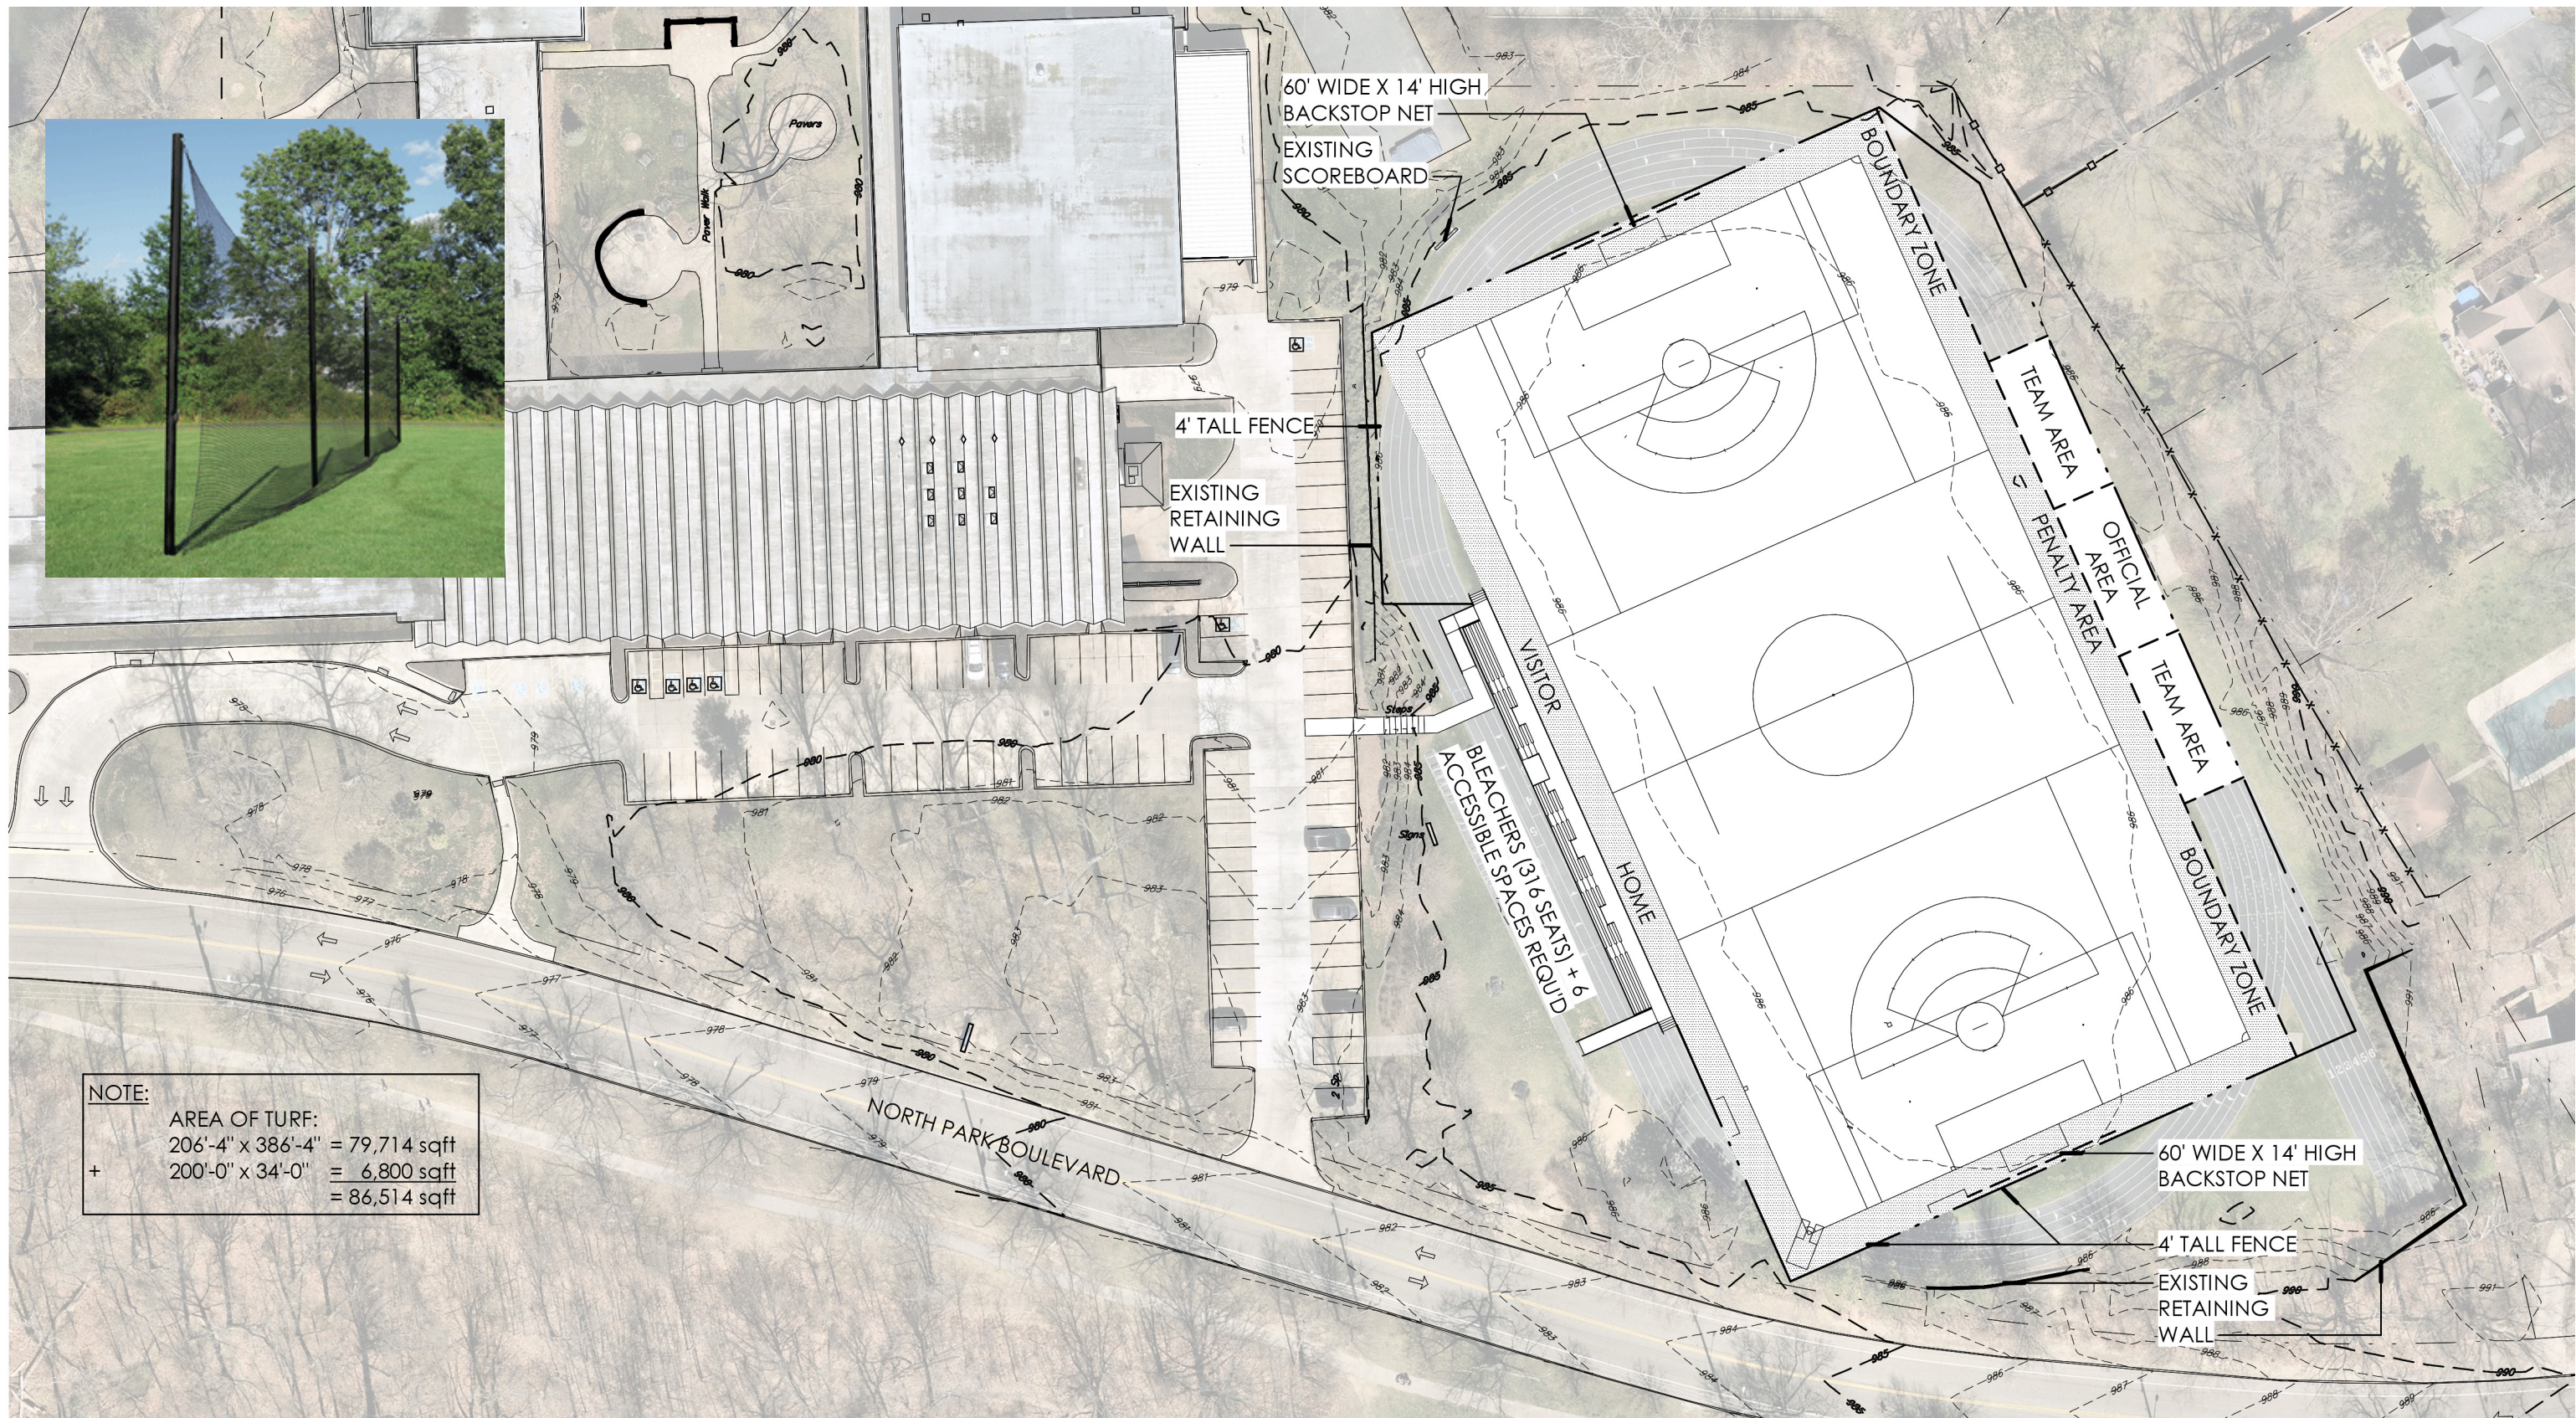

Untitled Map

Write a description for your map.

Legend

Beaumont School



Untitled Map

Write a description for your map.

Legend

Beaumont School





APPROVED BY:

SIGNATURE:

PRINTED NAME:

TITLE:

DATE:

SPORT COLORS:

SOCCER
COMPLETE COLOR NAME: WHITE
PANTONE COLOR NUMBER: WHITE

GIRL'S LACROSSE
COMPLETE COLOR NAME: SILVER
PANTONE COLOR NUMBER: 423C

SOFTBALL
COMPLETE COLOR NAME: WHITE
PANTONE COLOR NUMBER: WHITE

LOGO COLORS:

COMPLETE COLOR NAME: NAVY BLUE
PANTONE COLOR NUMBER: 282C

LEGEND:

FIELD GREEN FIELDTURF
86,513 sq. ft.

FIELD LAYOUT NOTES (sports are in order of dominance):

- SOCCER MARKINGS ARE 4" WHITE NFHS STANDARDS.
- GIRL'S LACROSSE MARKINGS ARE 4" SILVER NFHS STANDARDS.
- SOFTBALL MARKINGS ARE 4" WHITE NFHS STANDARDS.
*PLEASE NOTE THAT THE SOFTBALL MARKINGS ARE NOT PERMANENT.

ALL DIMENSIONS TO BE VERIFIED BEFORE ANY CONSTRUCTION BEGINS.

NFHS STANDARDS

BEAUMONT SCHOOL
MULTI-PURPOSE
CLEVELAND HEIGHTS, OH

FieldTurf

A Tarkett Sports Company

DRAWN BY: J. L.

CHECKED BY: J. B.

SCALE: 1"=40'

TOTAL FIELD AREA: 86,513 sq. ft.

PERIMETER: 1254 ft.

DATE: SEPTEMBER 17, 2021

ISSUE: PRESENTATION

SHEET: XX FIELD LAYOUT

Scale is only accurate when this drawing is printed on 11" X 17" paper.

All Rights Reserved. Confidential Information: No portion of these drawings may be disclosed, used, reproduced, modified or shown, without prior written consent of FieldTurf.

XM7-50

ATTACHMENT 3



Name of field in grass to be determined

300 Seat Bleachers

BLEACHERS (645 SEATS) + 8 ACCESSIBLE SPACES REQUIRED

60' SOFTBALL FIELD

60' SOFTBALL FIELD

240'-4" FIELDTURF LIMITS

180' SOCCER FIELD (O/O) & GIRL'S LACROSSE FIELD (W)

206'-4"

206'-4"

180' SOCCER FIELD (O/O) & GIRL'S LACROSSE FIELD (W)

206'-4"

206'-4"

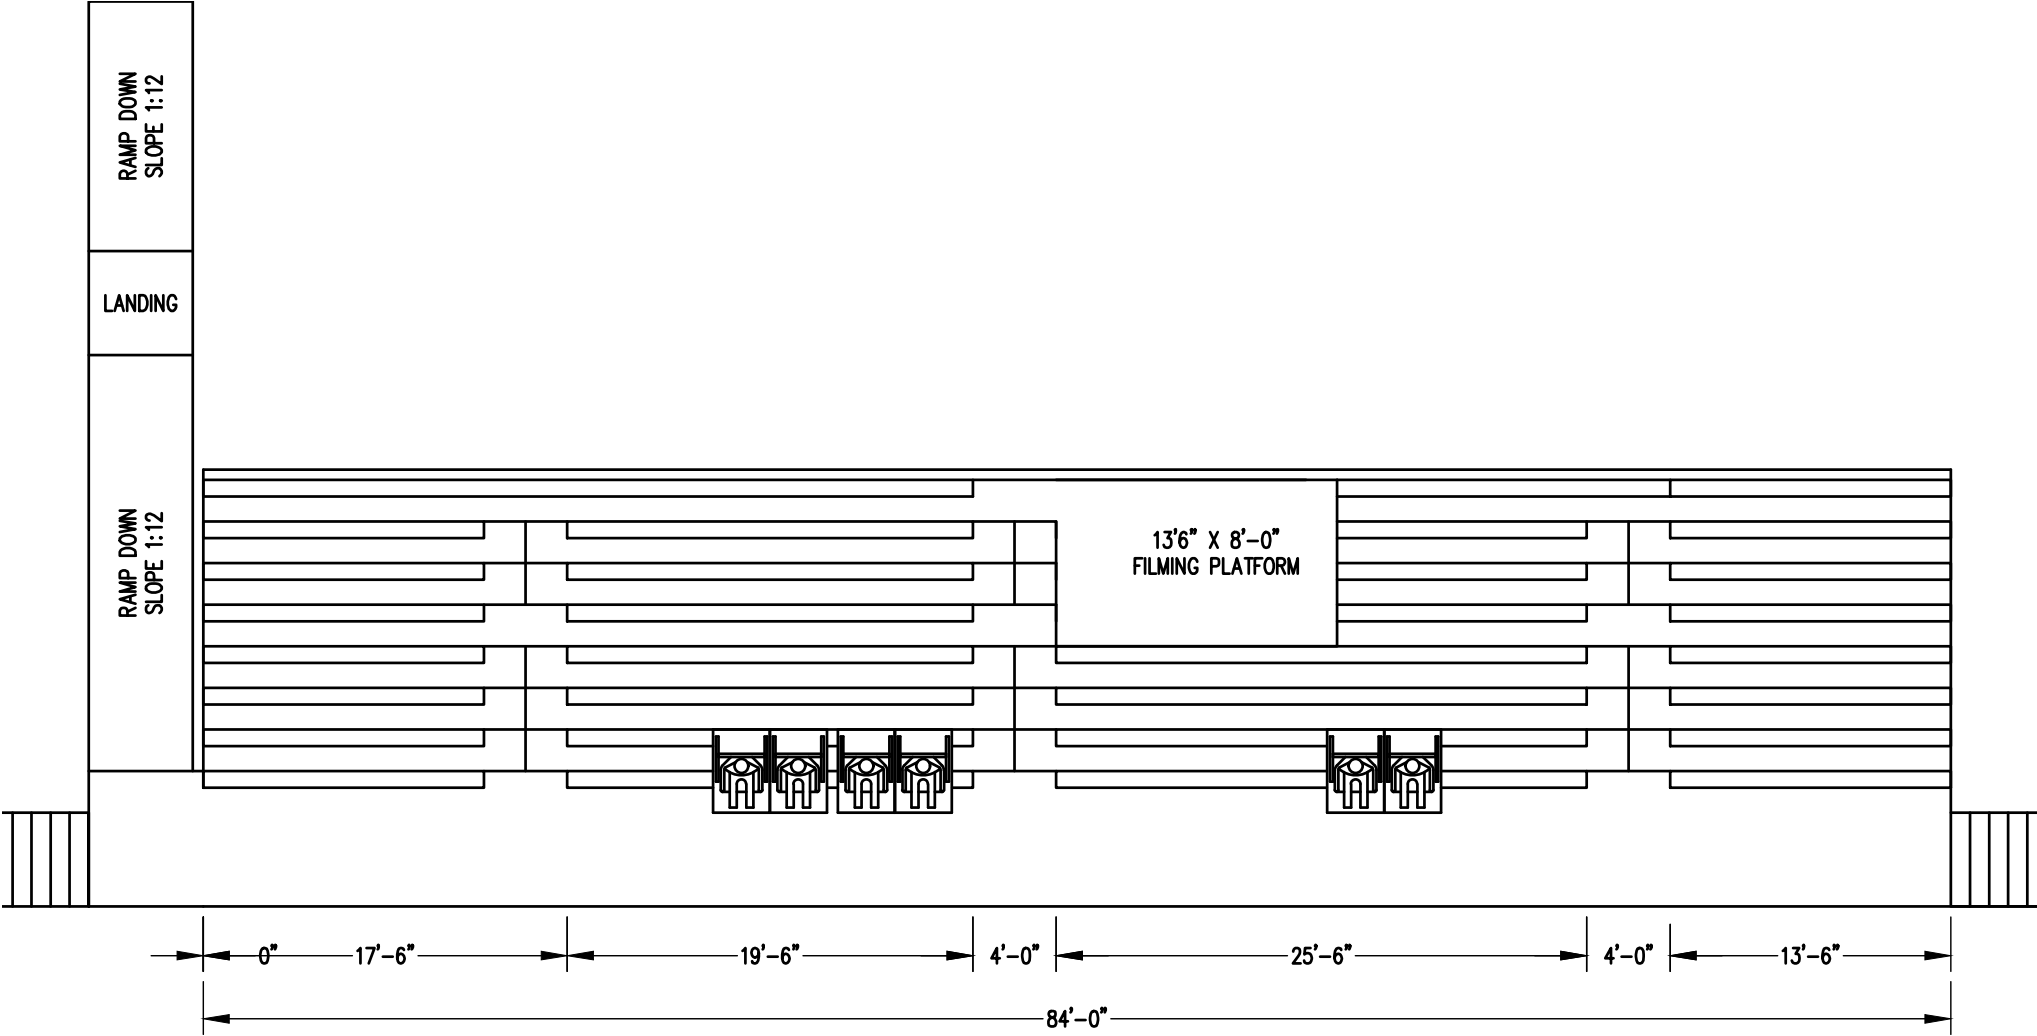

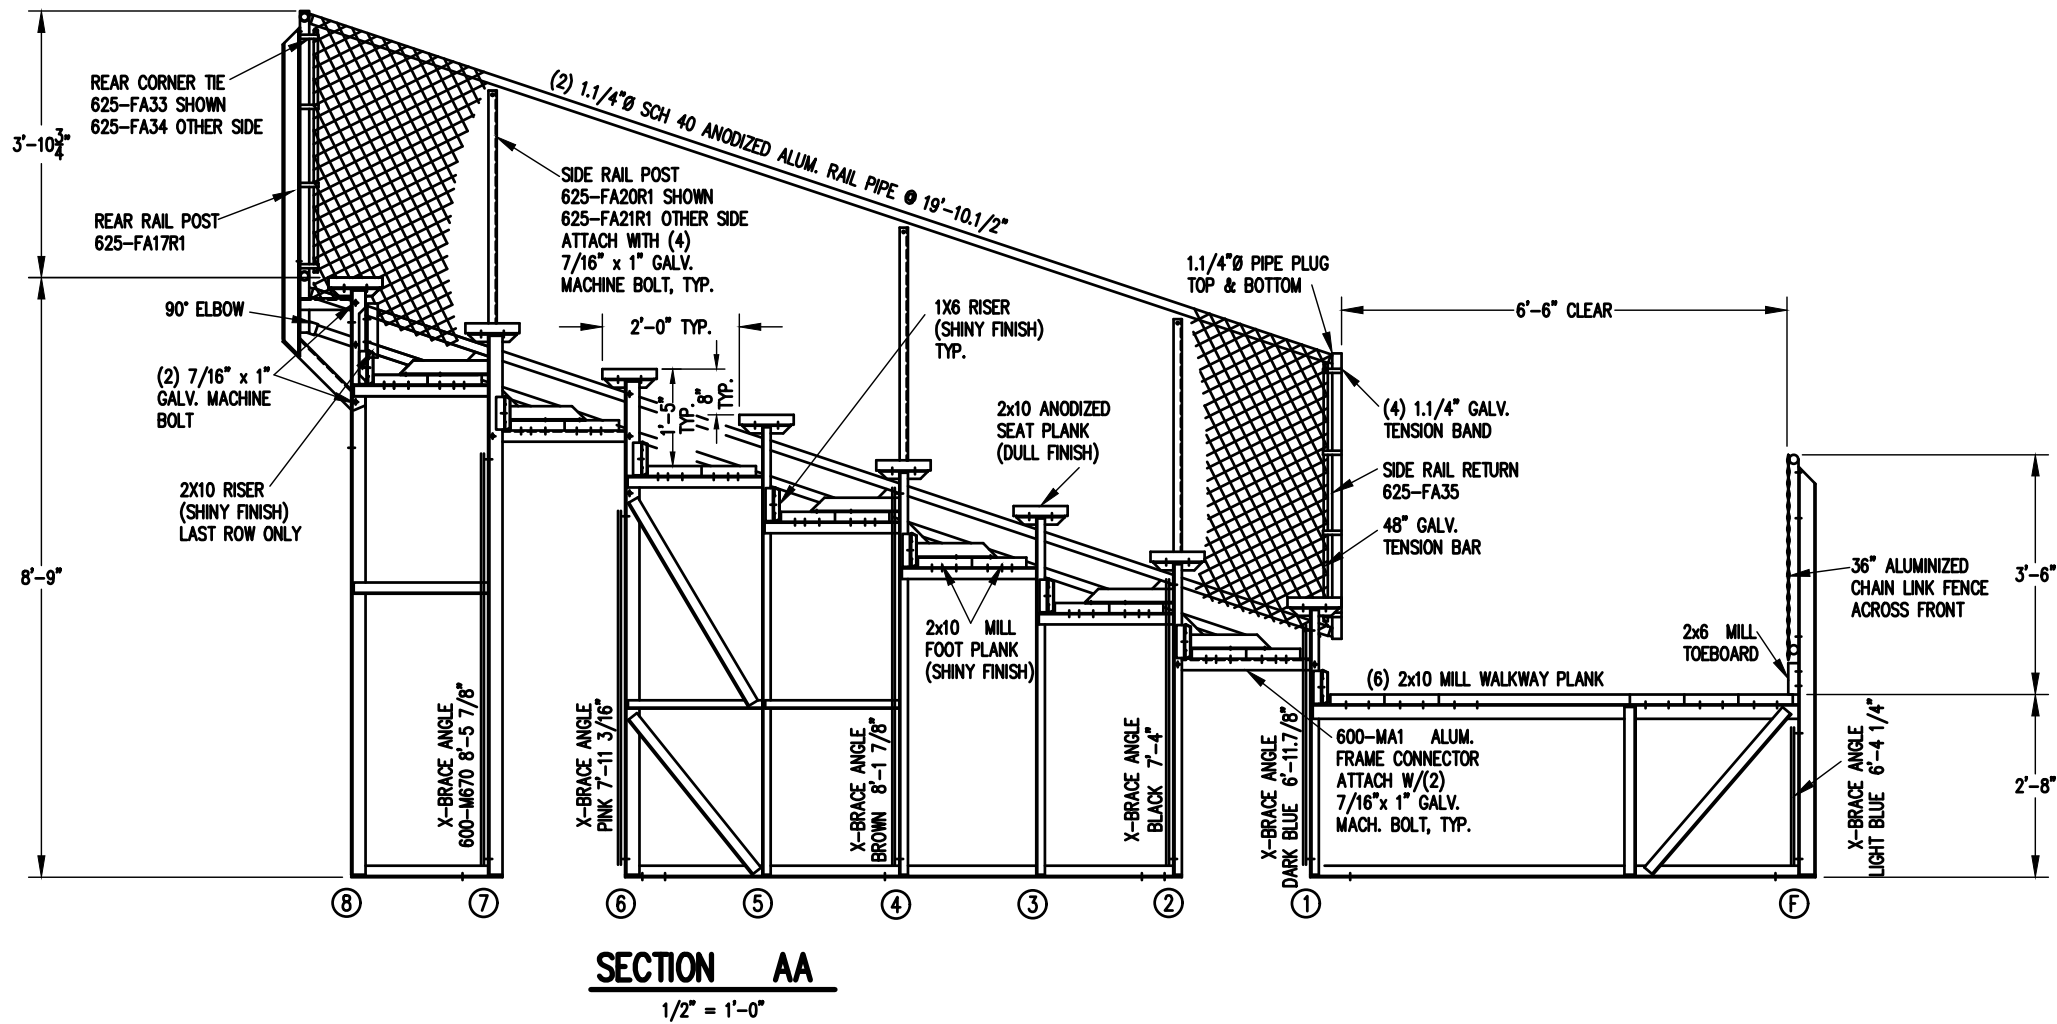

ATTACHMENT 5

DLW Non-Elevated
Bleachers



TDLW Transportable
Bleachers



DLWE-Elevated
Bleacher



DLW Non-Elevated
Bleacher

