

PN 22-12  
1825 Coventry Rd

To Whom It May Concern.

Taco Roosters will be taking over existing Coventry Paninis Grill space and patio. Taco Roosters would like to ask for the permission to transfer the patio space to our name. No works will be performed, we simply want to transfer the patio use to our name.


SEATING FOR UP TO 80.

Hours:

SUNDAY, TUESDAY - THURSDAY 11AM - 11PM

FRIDAY & SATURDAY 11AM - 1AM

OUTDOOR PATIO  
PN 22-12

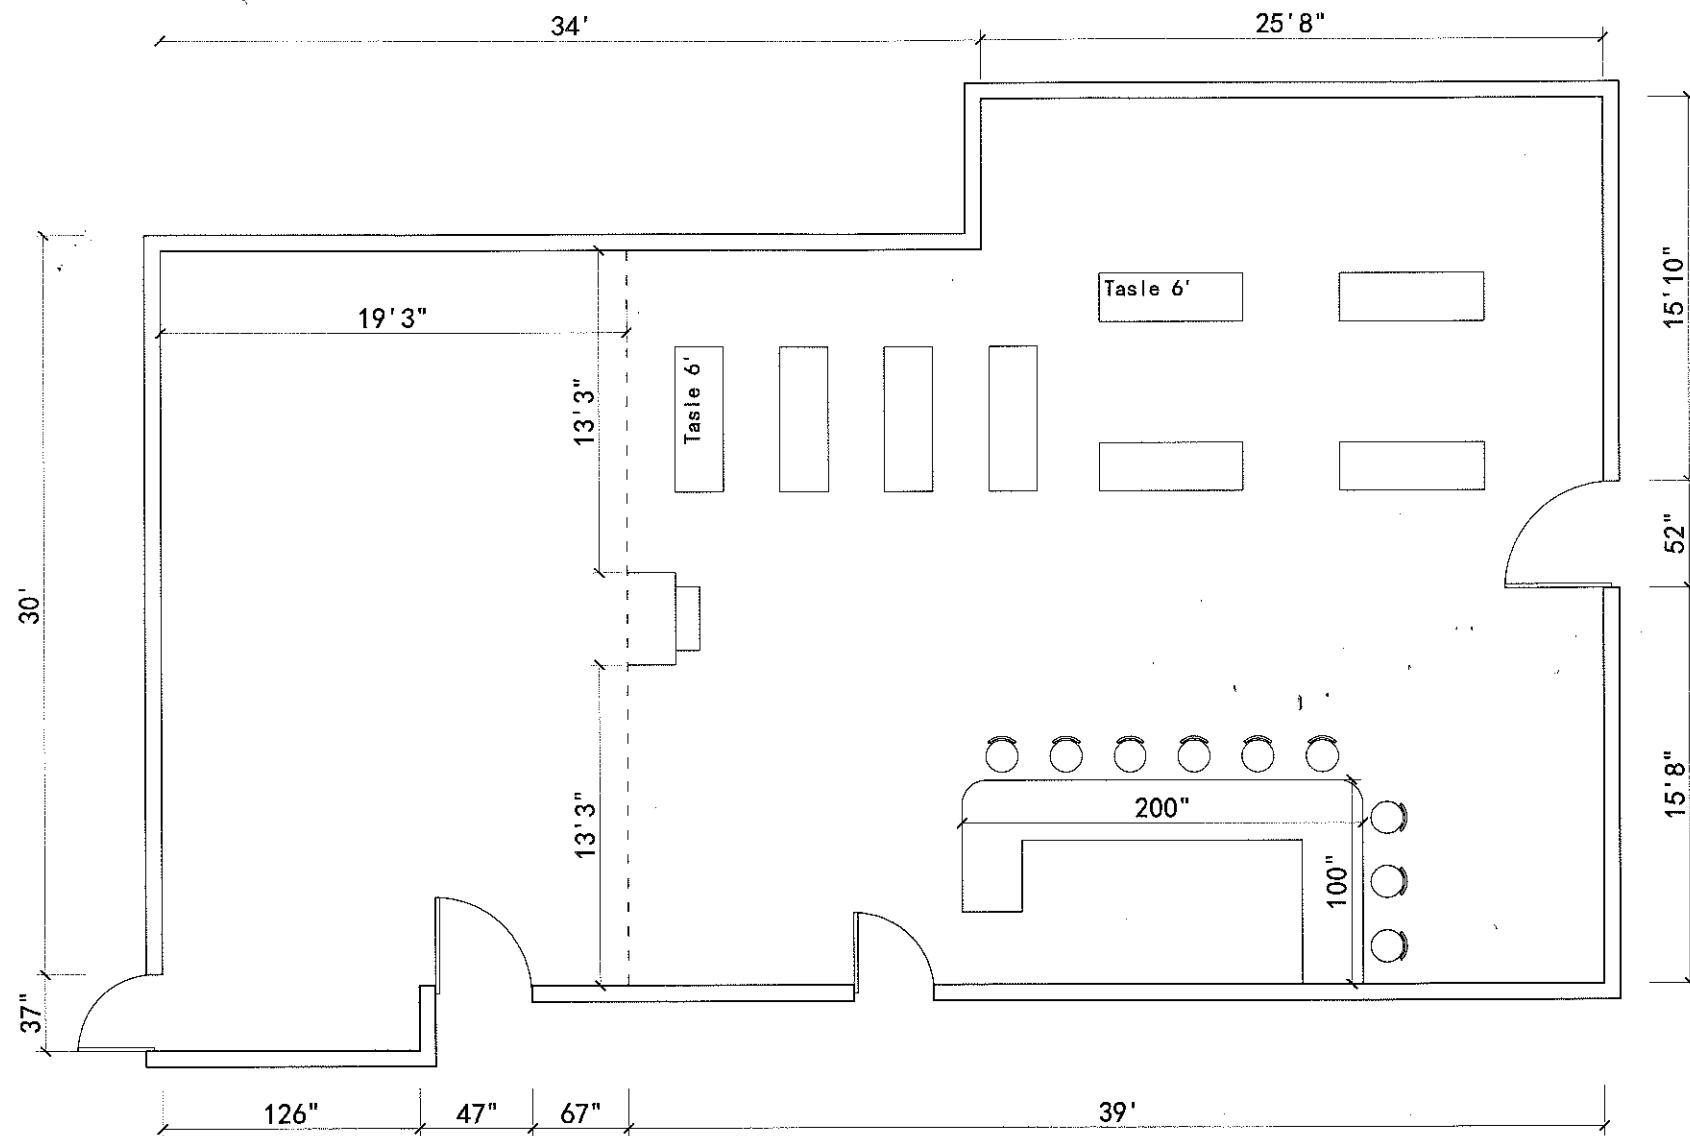

<p>Project No:</p> <p>Drawing Title:</p> <p>Job Title:</p> <p>Color:</p>	Scale: 1:60 (A3)		Date Issued:	Rev:	Rev Date:	<p>Notes: Do not scale drawing. Figured dimension are to be followed. All dimension are to be verified on site, any discrepancy found shall be notified to the Designer immediately. The ownership of the COPYRIGHT in this drawing is retained by NPC3D whose consent must be obtained before any use or reproduction of the drawing or any part thereof can be made</p> <p>所有圖紙之尺寸及款式均需經客戶確認為準</p>
	Drawn:	Design By:				
				Drawing No:		
	Client:	Checked By:	Approved By:			