


Rudy's pub outdoor dining site plan

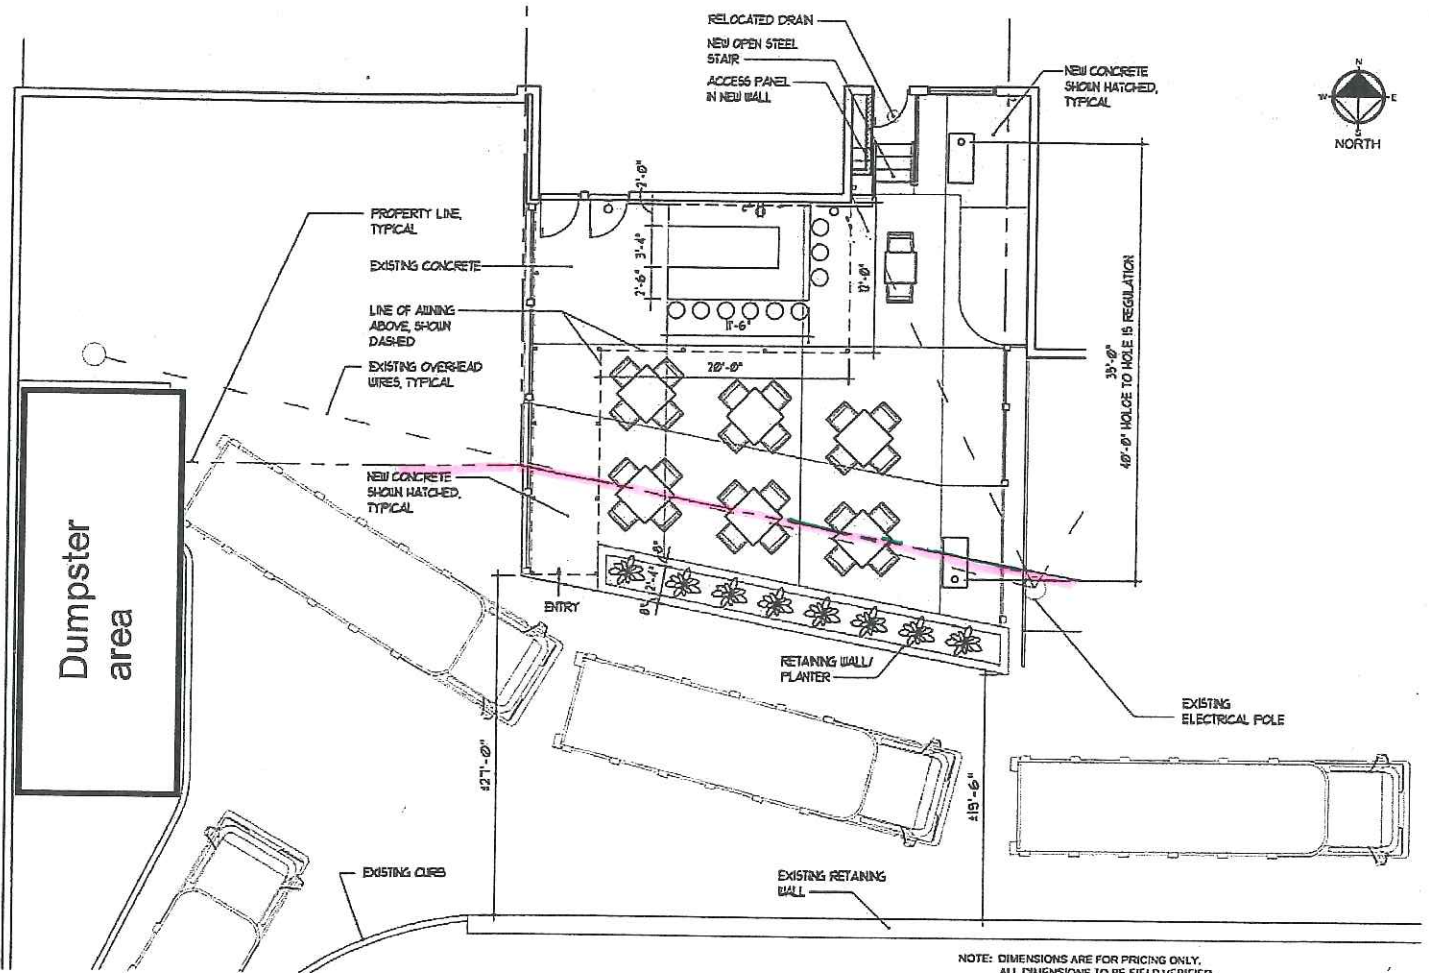

NOTE: DIMENSIONS ARE FOR PRICING ONLY.  
ALL DIMENSIONS TO BE FIELD VERIFIED.