


CAL. No. 3569

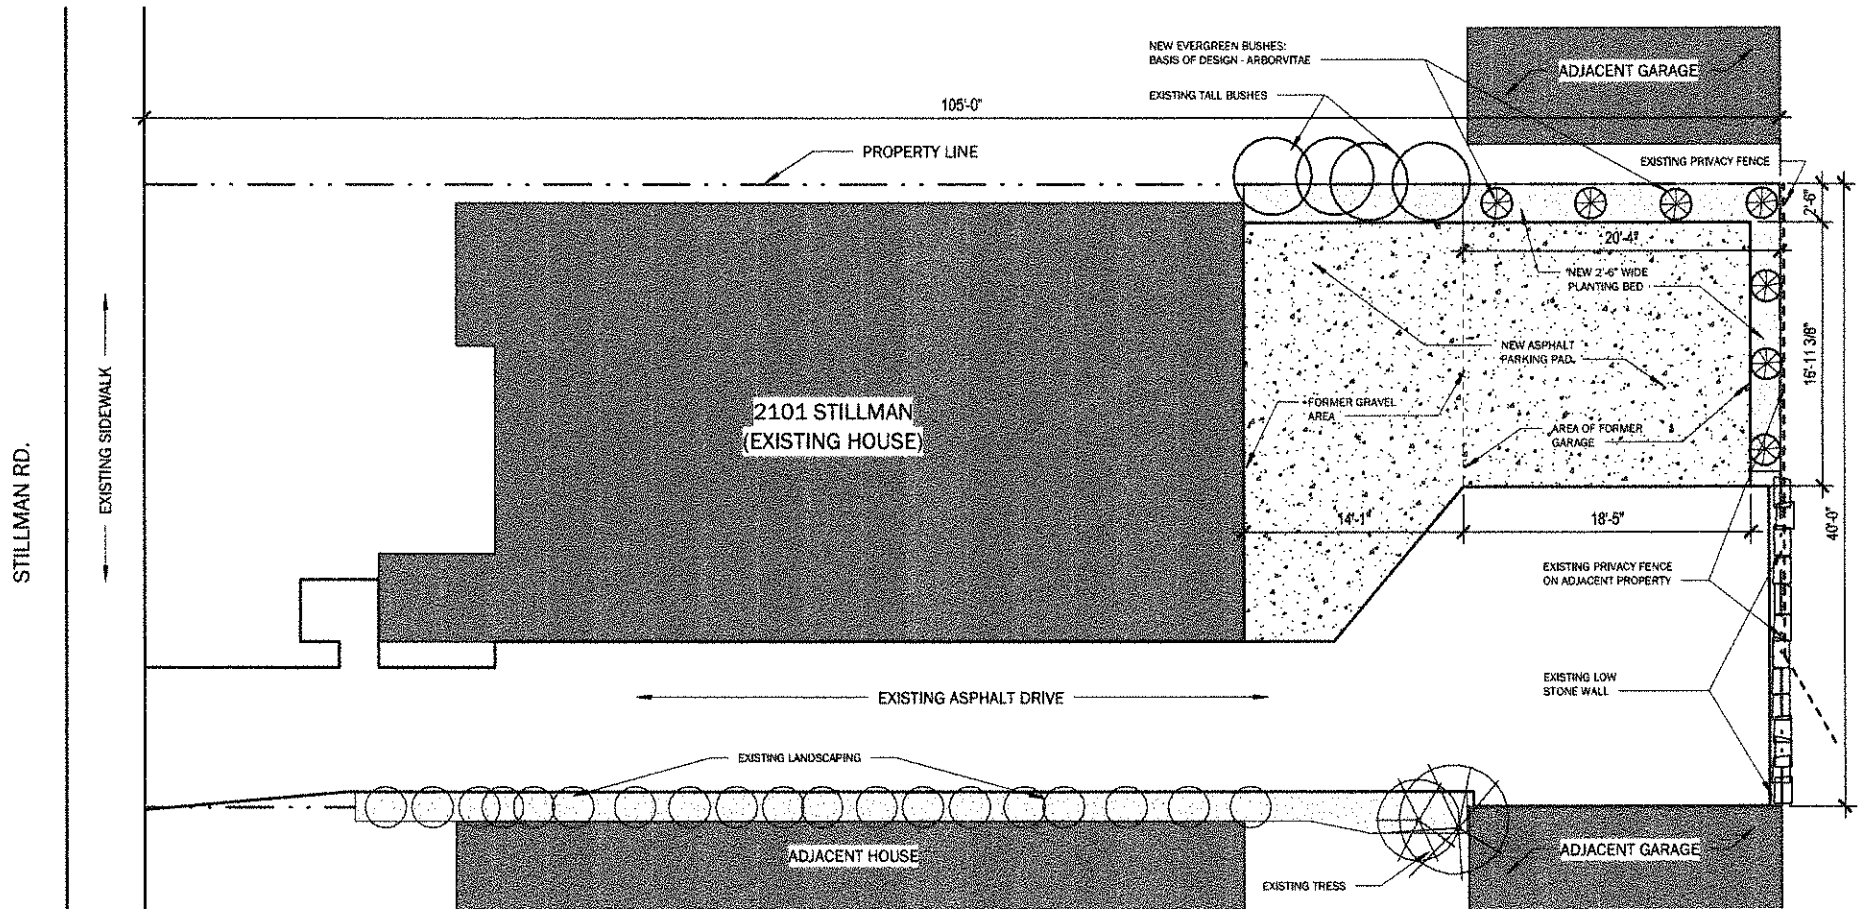

EXISTING LOT	= 4,200 SF
EXISTING HOUSE FOOTPRINT	= 1,756 SF
EXISTING DRIVE & WALK	= 920 SF
NEW ASPHALT (PREVIOUS GARAGE)	= 336 SF
TOTAL LOT COVERAGE	= 3,012 SF (72 %)
REAR LOT COVERAGE	= 1,239 SF (90%)
REAR LOT TOTAL	= 1,375 SF

SITE PLAN




SITE PLAN
REAR PARKING AREA
2101 STILLMAN RD


July 11, 2023 MELDARCHITECTS




CAL. No. 3569

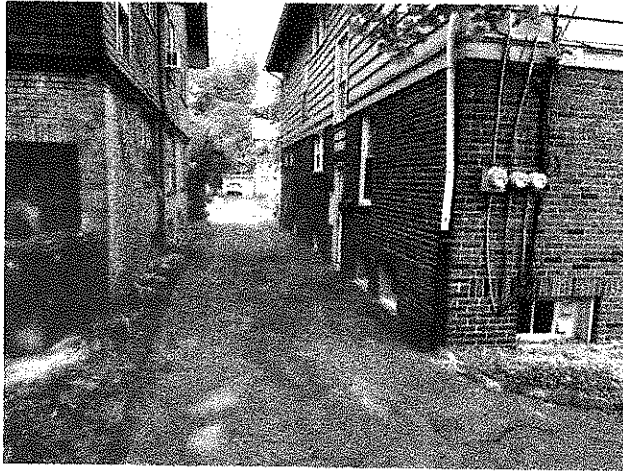


VIEW WEST

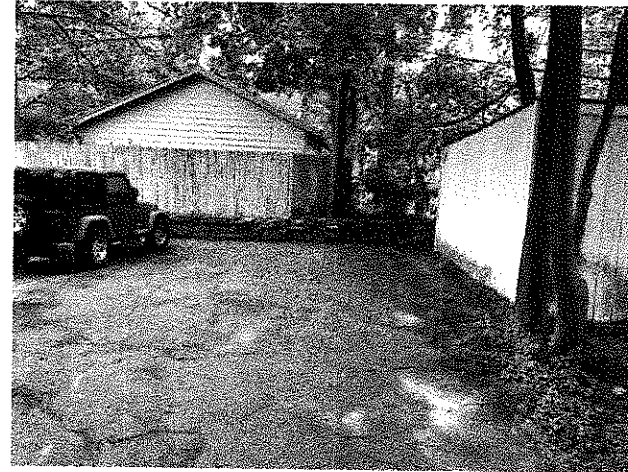

VIEW EAST

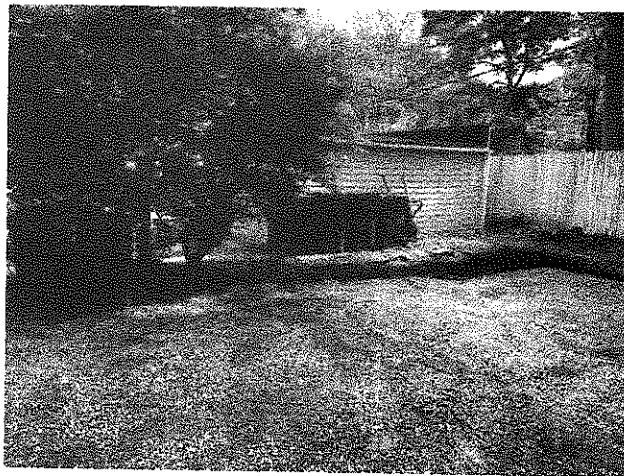

VIEW NORTH

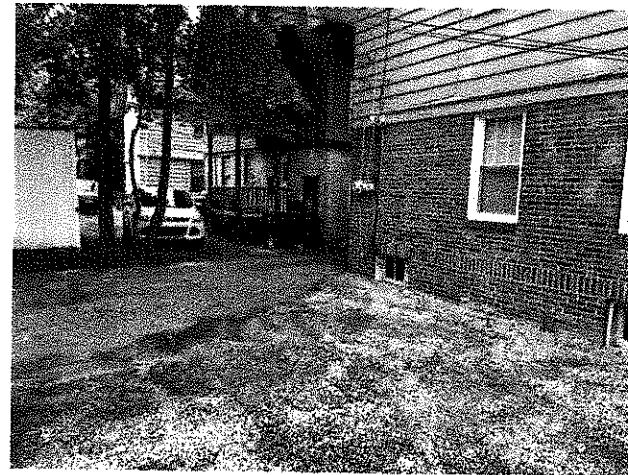

VIEW SOUTH

PHOTOS
REAR PARKING AREA
2101 STILLMAN RD

July 11, 2023 **MELD**ARCHITECTS

