


2540 OVERLOOK



PHOTO ③



PHOTO 5

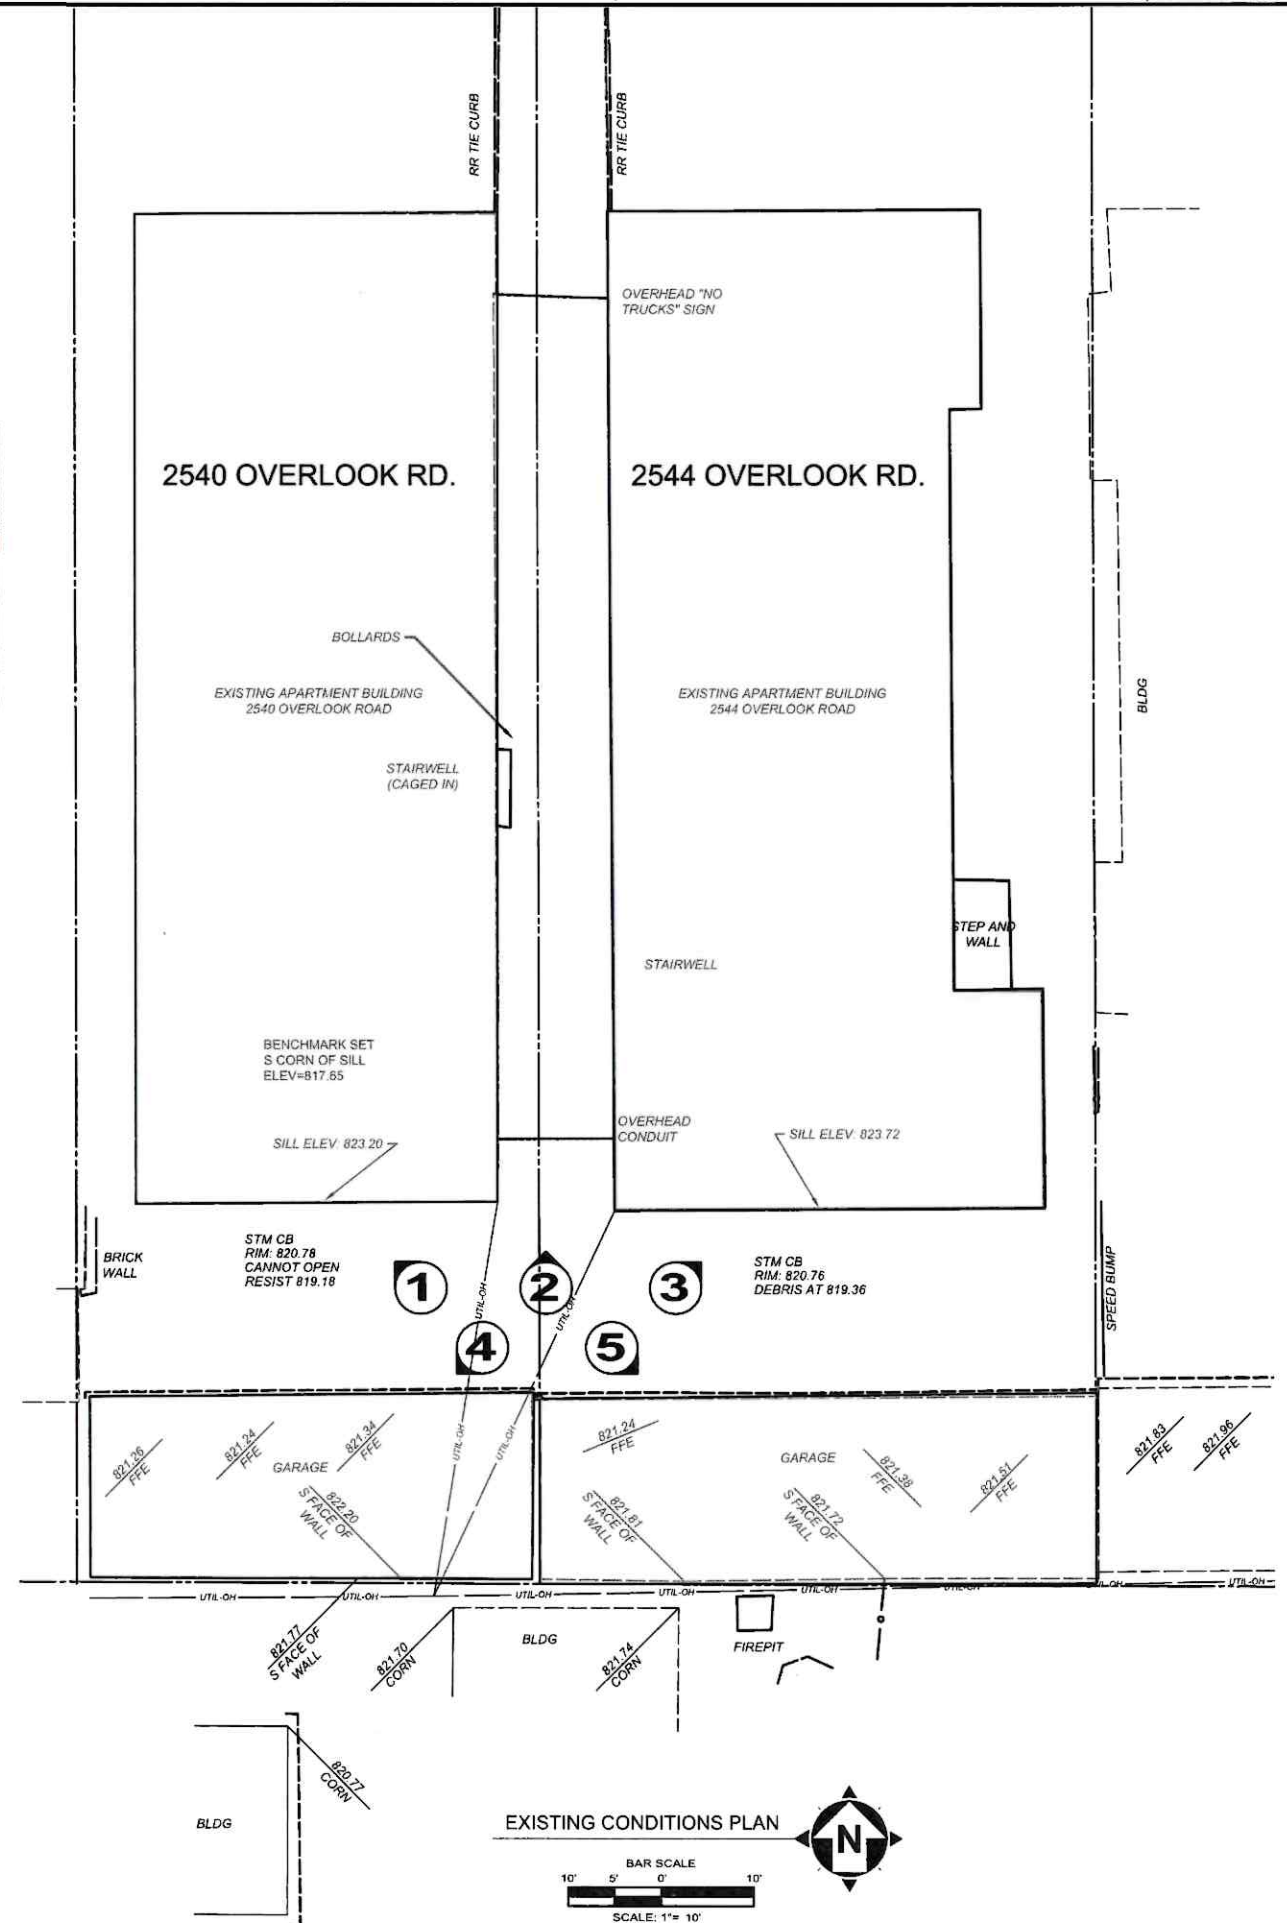


SCALE: AS SHOWN	NO	REVISION	DATE
	1	ISSUED FOR BOARD OF ZONING APPEALS	03/20/24
DATE: 03/13/24			
DESIGNED BY: JRH			
DRAWN BY: JRI			
CHECKED BY: WTV			

CAPITAL PROPERTIES MANAGEMENT LTD.
GARAGE DEMOLITION AND NEW PAVEMENT
2540 AND 2544 OVERLOOK ROAD

EXISTING CONDITIONS PLAN
2540 & 2544 OVERLOOK RD.

PROJECT NO:	
232236	
DRAWING NAME	
EX COND.	
SHEET	OF
01	03

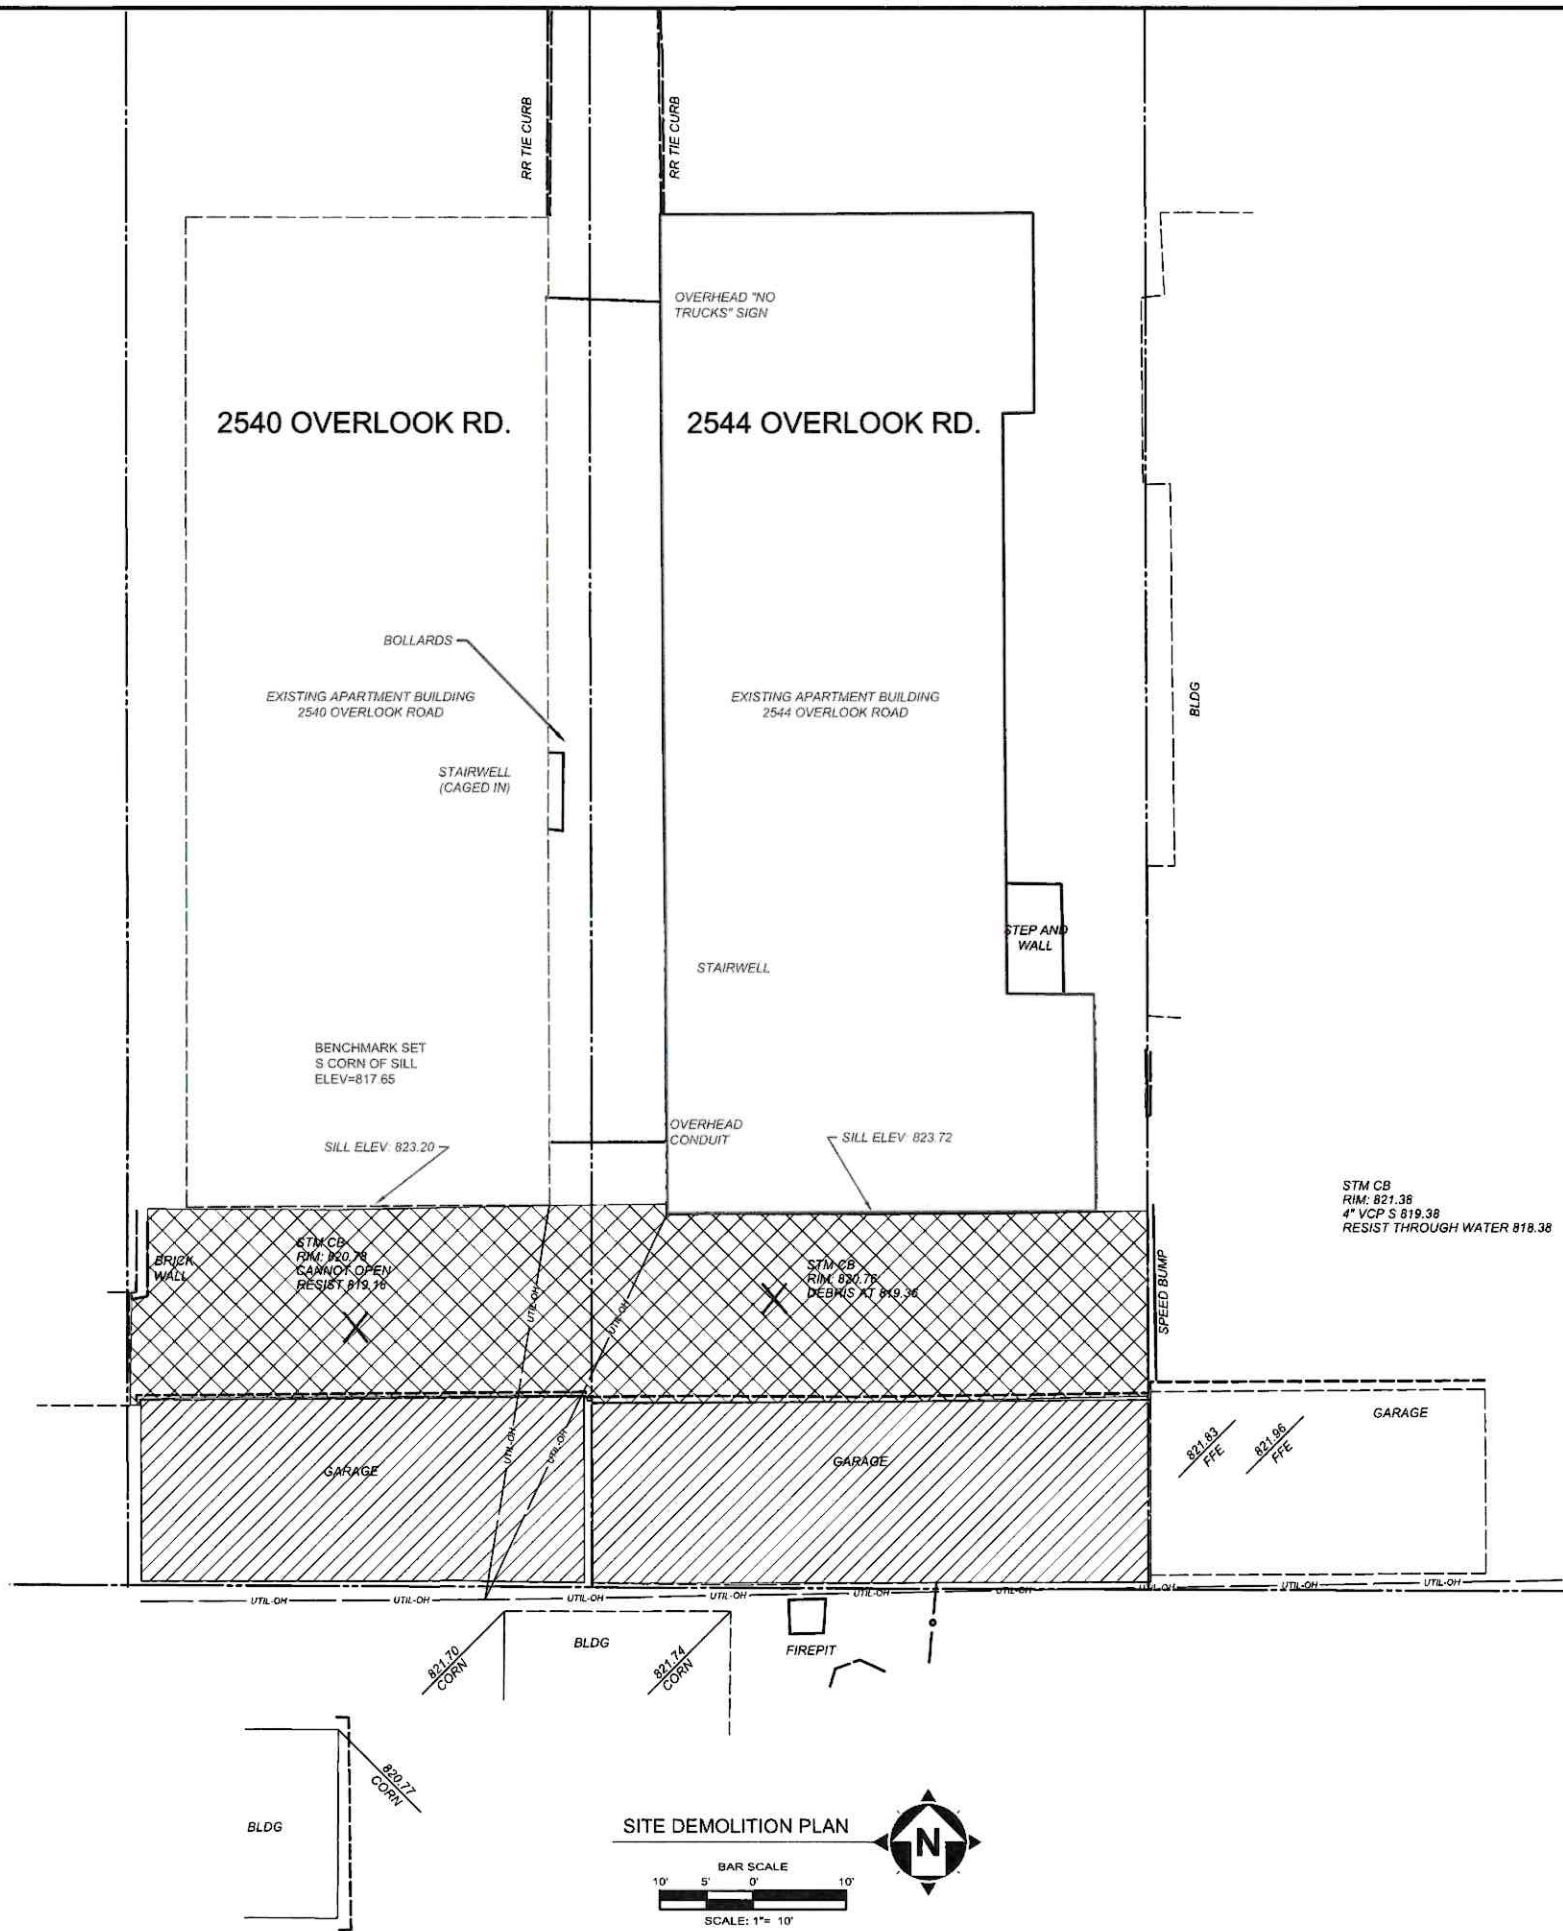

LEGEND	
	EXISTING GARAGE TO BE REMOVED
	EXISTING ASPHALT PAVEMENT TO BE REMOVED
	TO BE REMOVED



CAPITAL PROPERTIES MANAGEMENT LTD.
GARAGE DEMOLITION AND NEW PAVEMENT
2540 AND 2544 OVERLOOK ROAD

SITE DEMOLITION PLAN
2540 & 2544 OVERLOOK RD.

NO	REVISION	DATE
1	ISSUED FOR BOARD OF ZONING APPEALS	03/2024

SCALE: AS SHOWN	DATE: 03/13/24	DESIGNED BY: JRH	DRAWN BY: JRI	CHECKED BY: WTV
-----------------	----------------	------------------	---------------	-----------------

PROJECT NO:	232236
DRAWING NAME	DEMO PLAN
SHEET	02
OF	03


OHIO
Utilities Protection
SERVICE
Call Before You Dig
1-800-362-2764
CALL TWO WORKING DAYS BEFORE YOU DIG
(NON MEMBERS MUST BE CALLED DIRECTLY)

