

CAL. No. 3580 : 2544 OVERLOOK



PHOTO ①



PHOTO ②




PHOTO ③



PHOTO 4




PHOTO 5

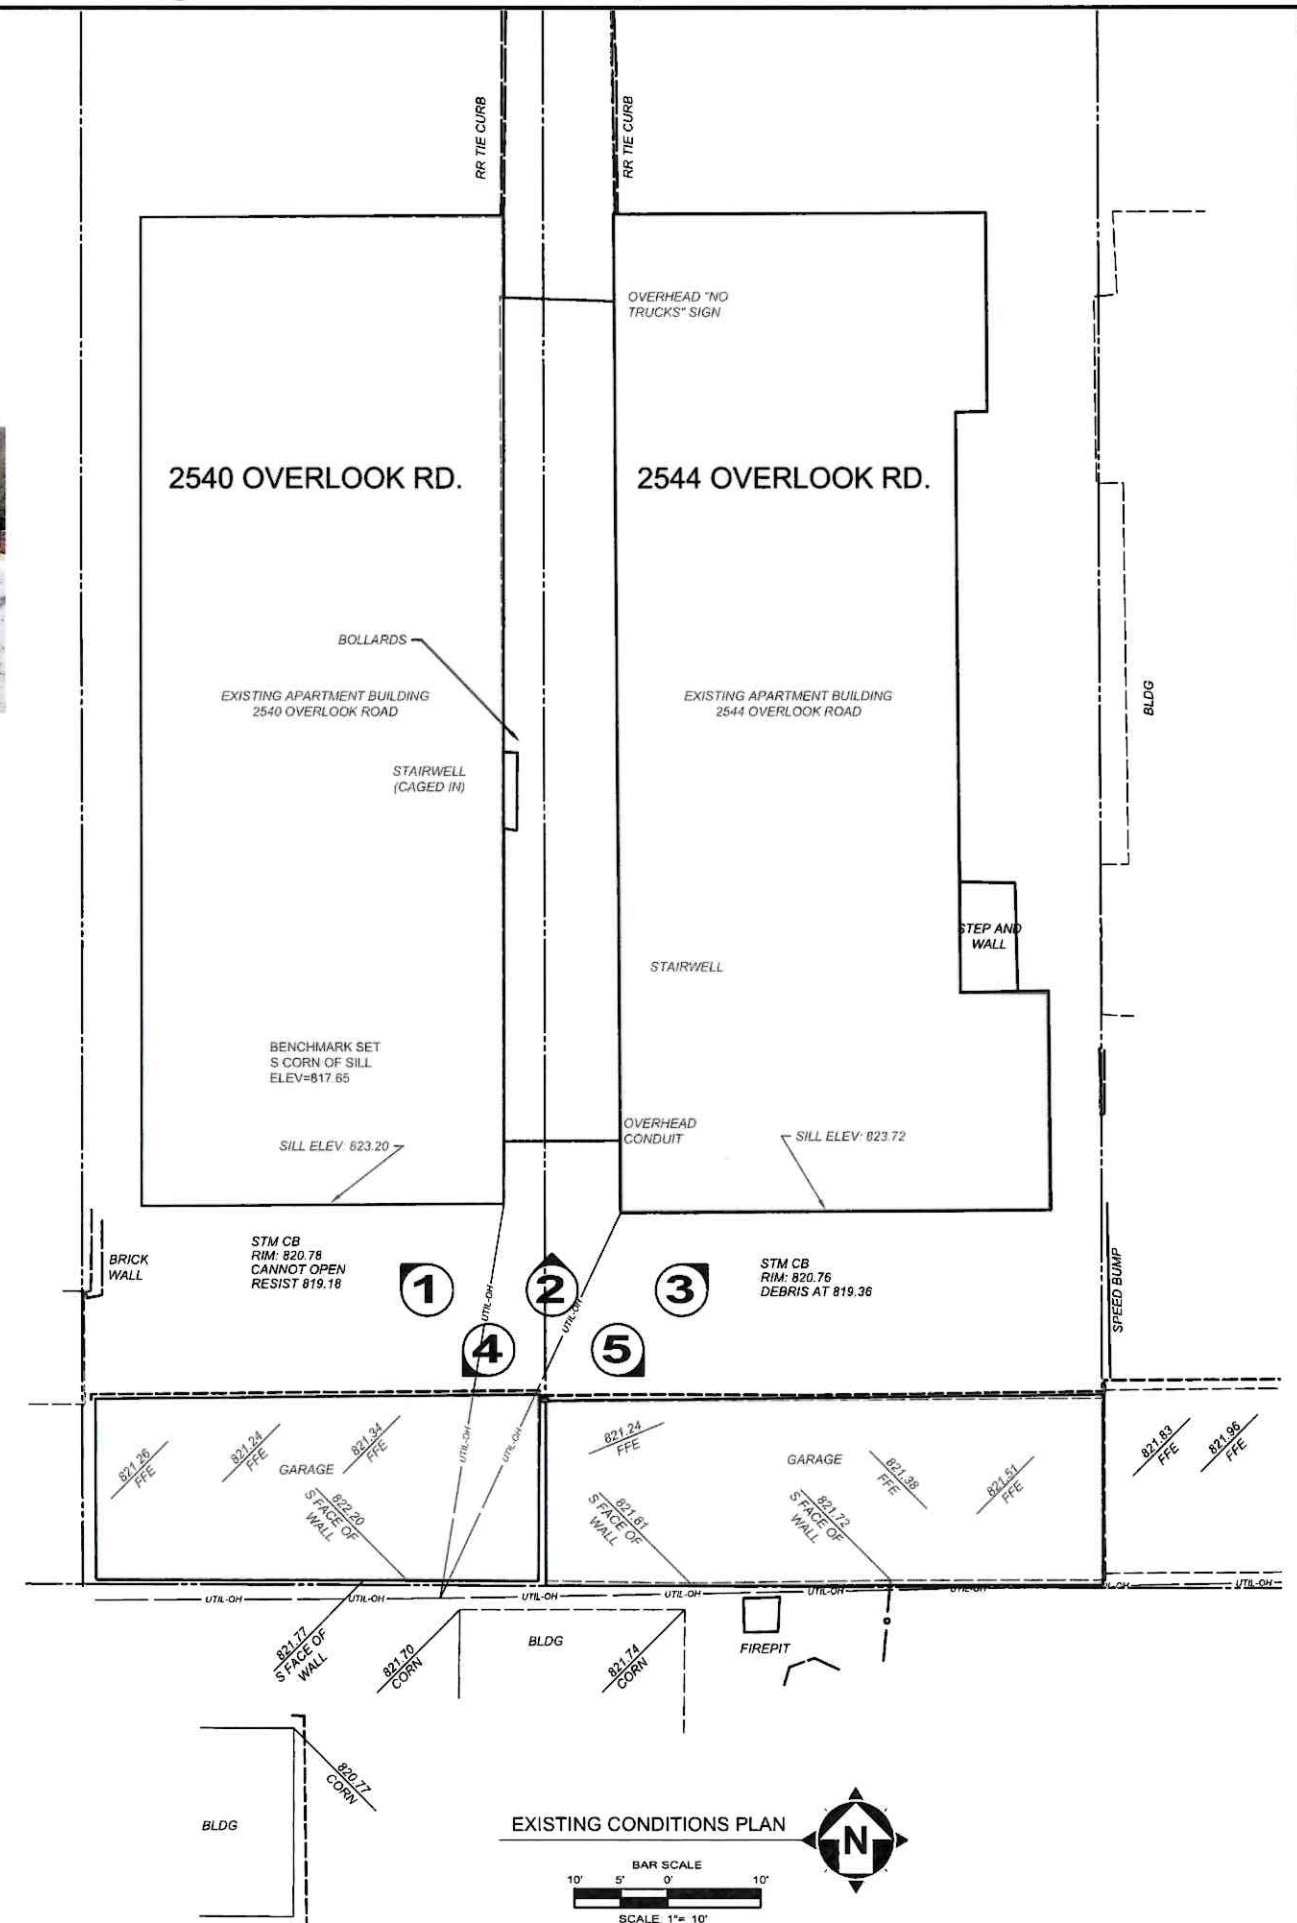

SCALE: AS SHOWN	NO	REVISION	DATE
	1	ISSUED FOR BOARD OF ZONING APPEALS	03/2024
DATE: 03/13/24			
DESIGNED BY: JRH			
DRAWN BY: JRH			
CHECKED BY: WTV			

CAPITAL PROPERTIES MANAGEMENT LTD.
GARAGE DEMOLITION AND NEW PAVEMENT
2540 AND 2544 OVERLOOK ROAD

PROJECT NO:	
232236	
DRAWING NAME	
EX COND.	
SHEET	OF
01	03

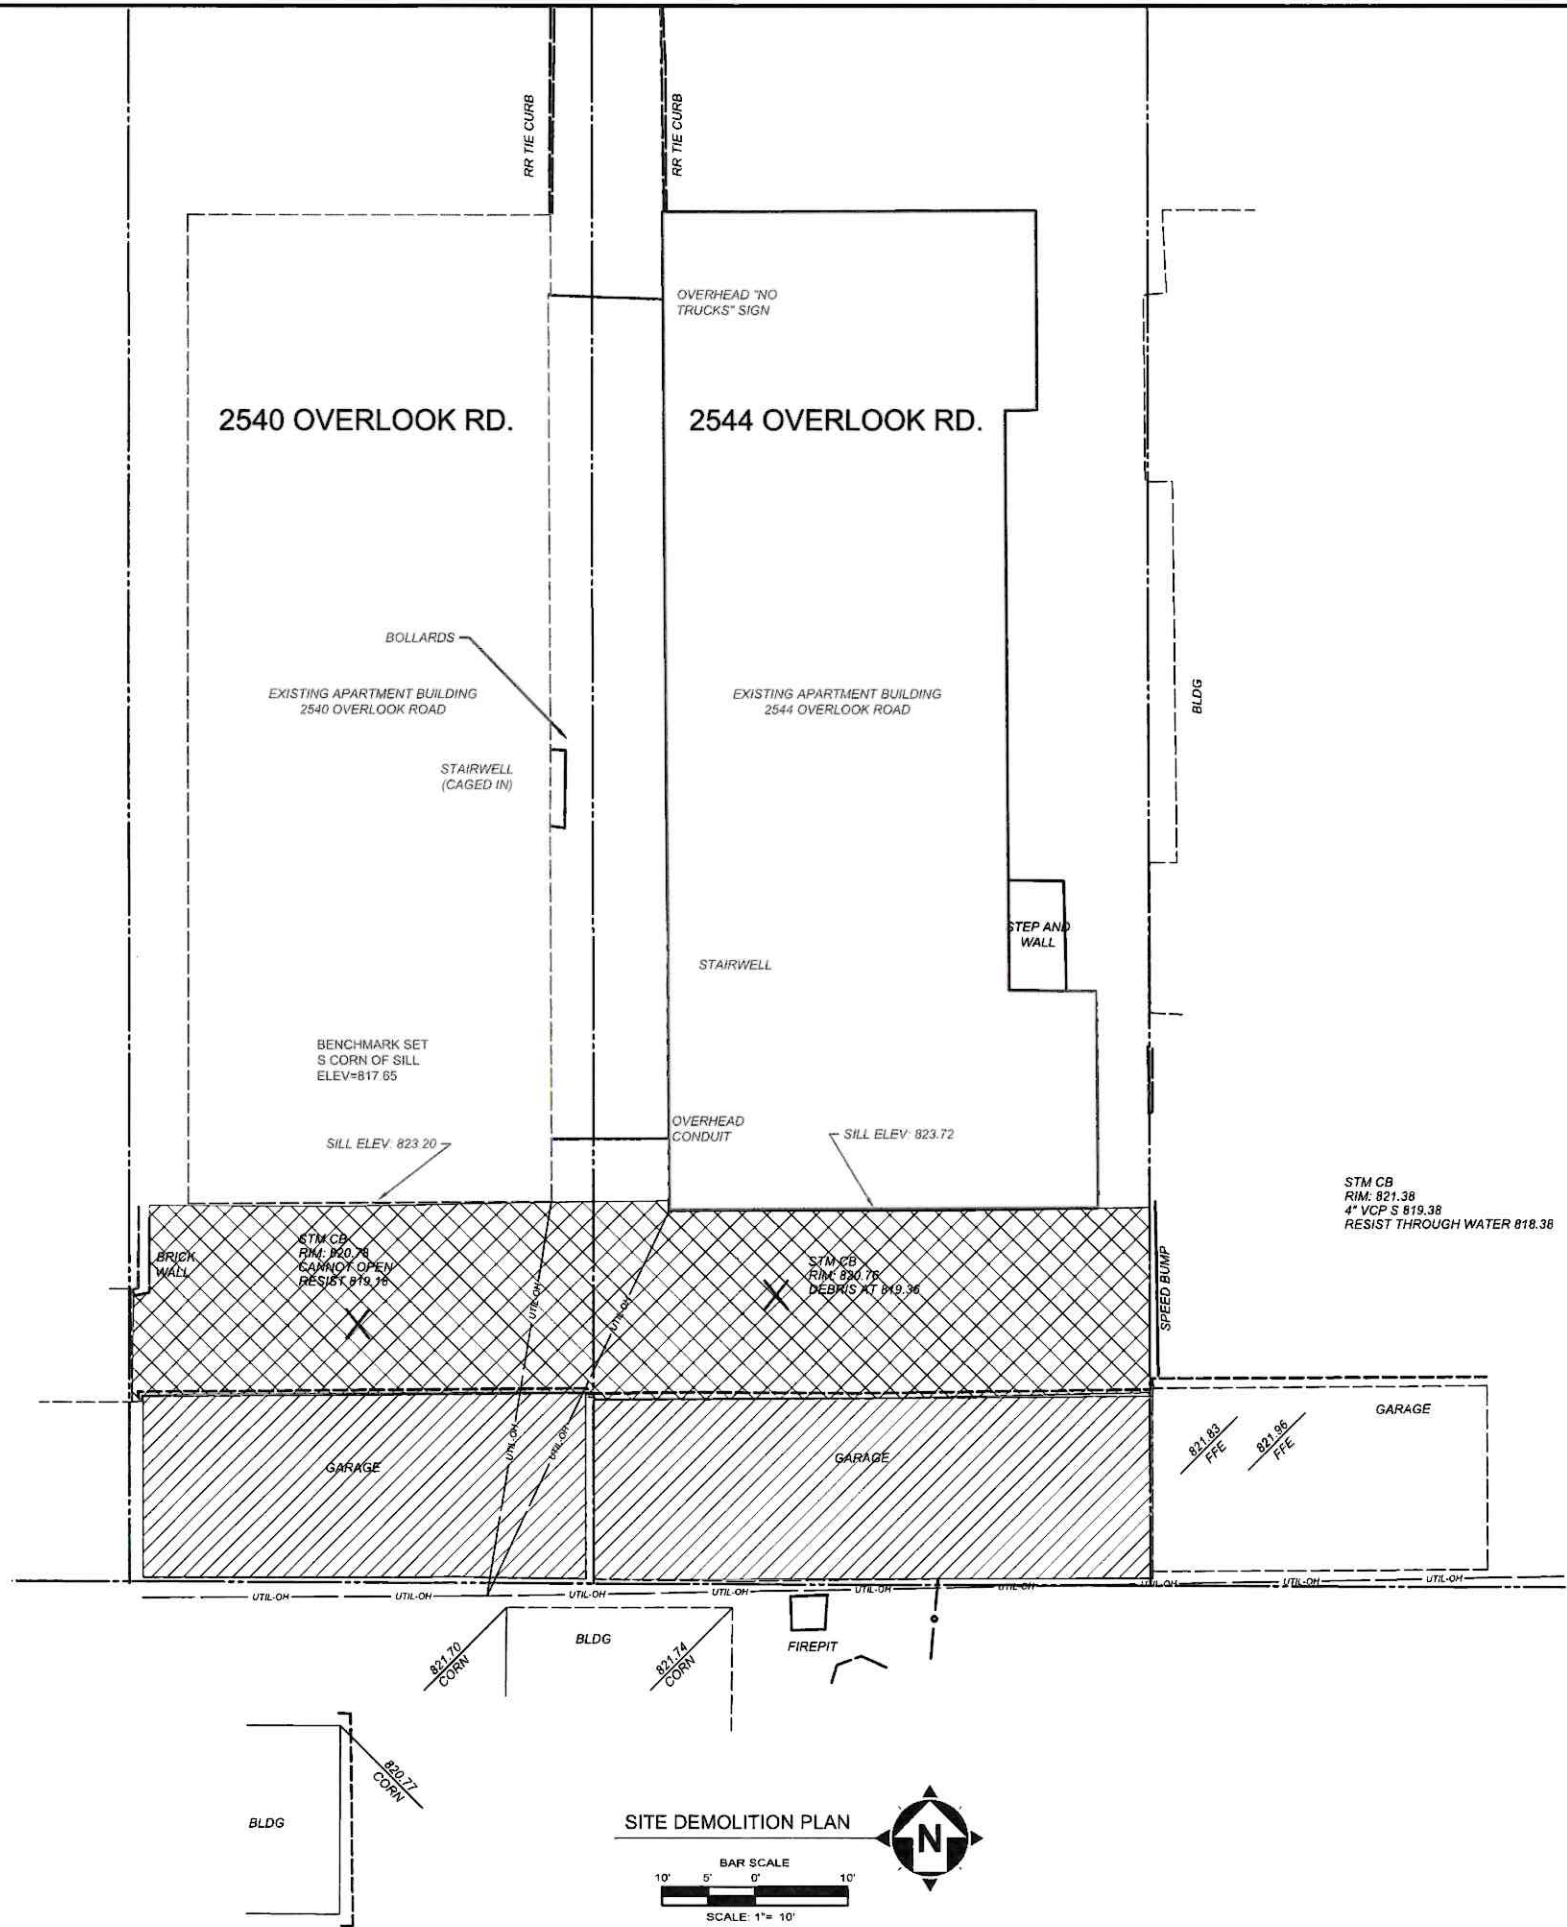

LEGEND	
	EXISTING GARAGE TO BE REMOVED
	EXISTING ASPHALT PAVEMENT TO BE REMOVED
	TO BE REMOVED

DATE	03/2024
REVISION	ISSUED FOR BOARD OF ZONING APPEALS
NO	1
SCALE: AS SHOWN	03/13/24
DATE:	DESIGNED BY: JRH
DESIGNED BY:	DRAWN BY: JRH
DRAWN BY:	CHECKED BY: WTV

CAPITAL PROPERTIES MANAGEMENT LTD.
GARAGE DEMOLITION AND NEW PAVEMENT
2540 AND 2544 OVERLOOK ROAD

SITE DEMOLITION PLAN
2540 & 2544 OVERLOOK RD.

PROJECT NO: 232236	
DRAWING NAME DEMO PLAN	
SHEET 02	OF 03

OHIO
Utilities Protection
SERVICE
Call Before You Dig
1-800-362-2764
CALL TWO WORKING DAYS BEFORE YOU DIG
(NON MEMBERS MUST BE CALLED DIRECTLY)

