


Allison Hite
3427 Ormond
Cleveland Hts, OH
RB 24-000452




Distances For Ex'g Revch

- 1 - Right Side yard
Setback - 16ft
- 2 - Left Side yard
Setback - 21ft
- 3 - Front yard Set back
- 30ft

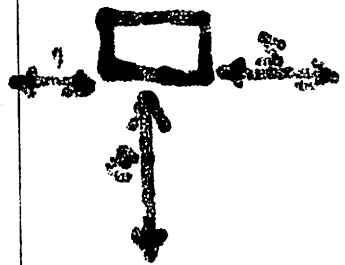

Hite


3427 Ormond Road
44118

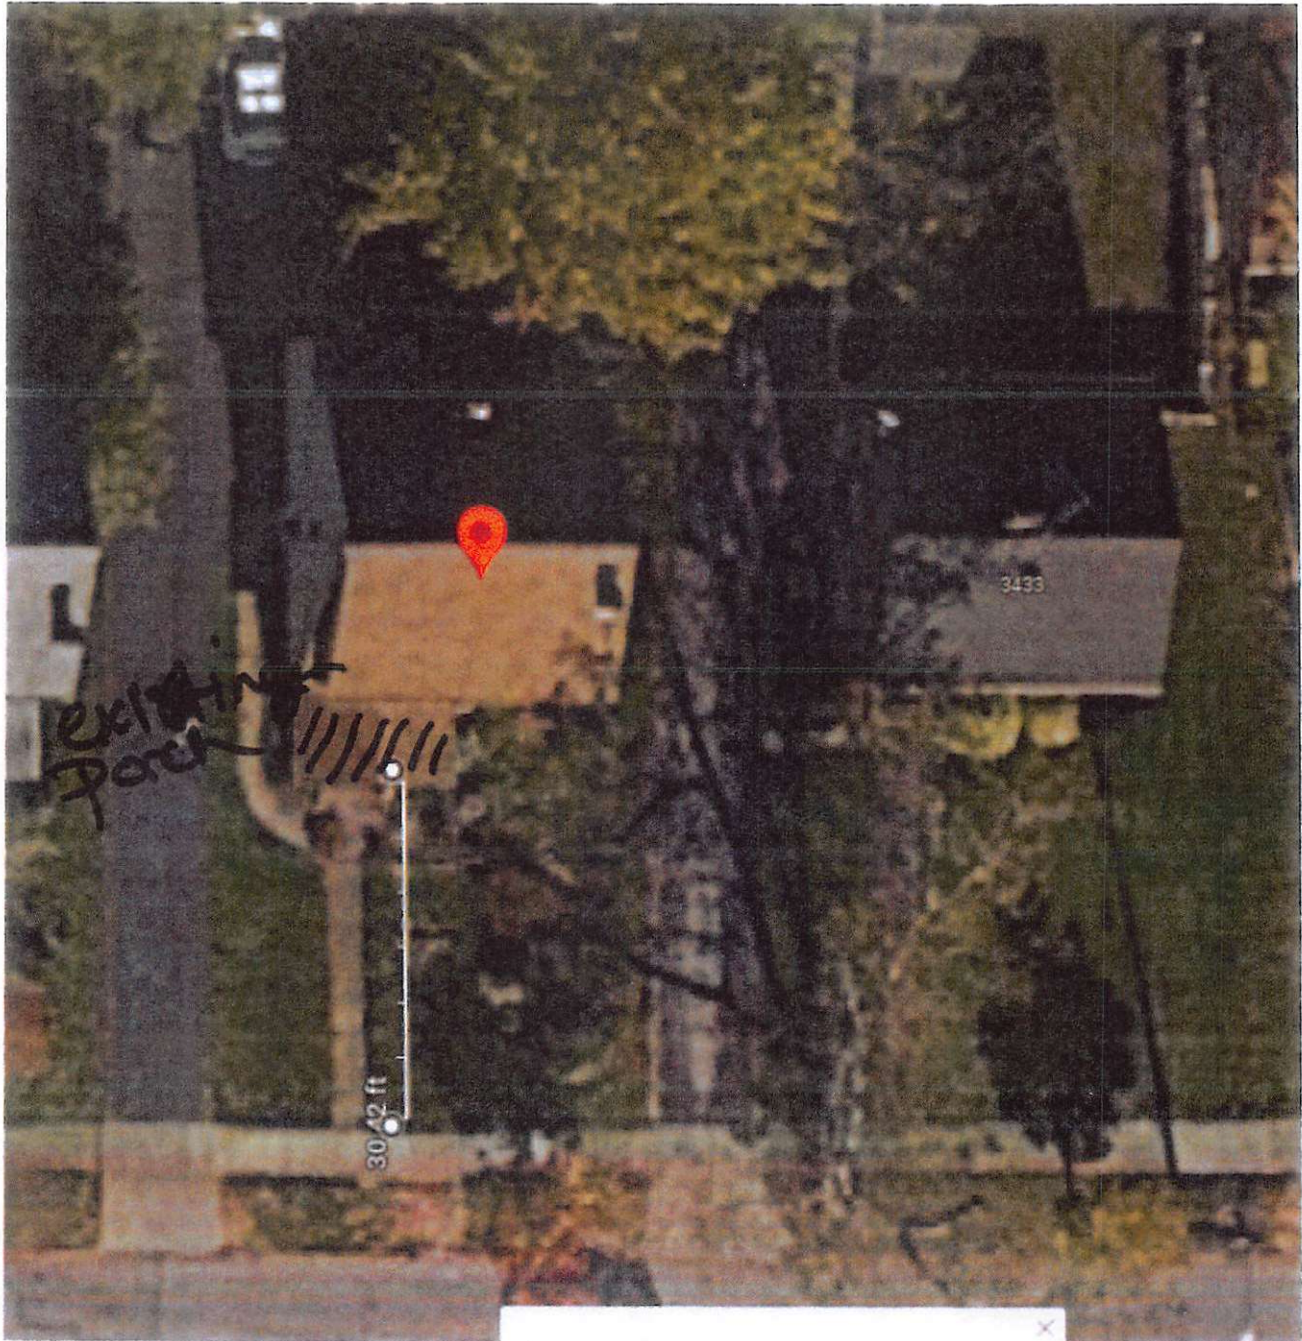

Hite

3427 ORmond Kd
44118


Building 1

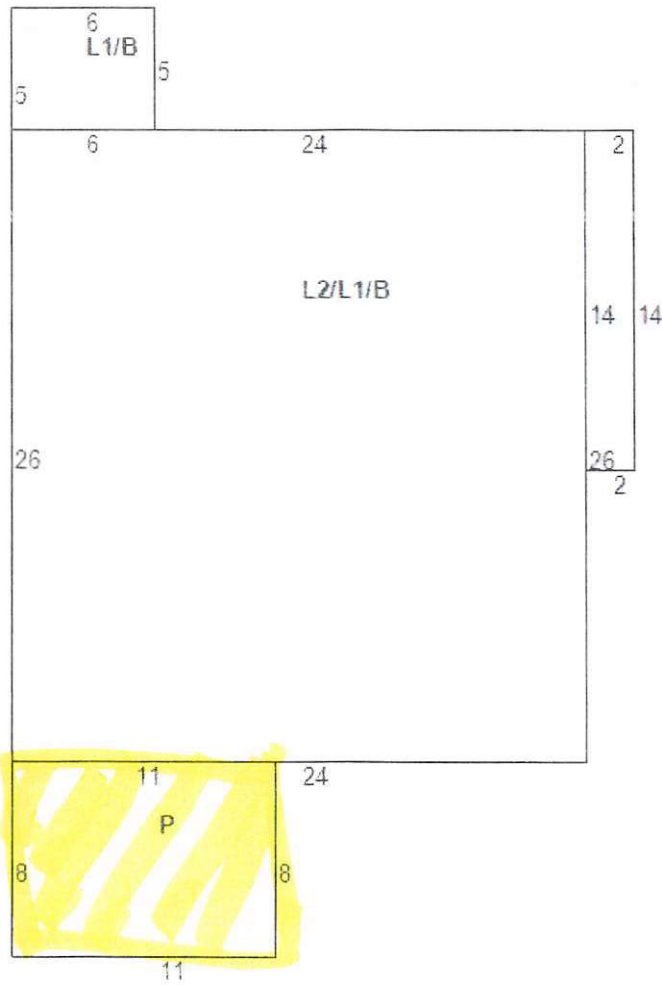




Allison Hite
3427 Ormond

Front

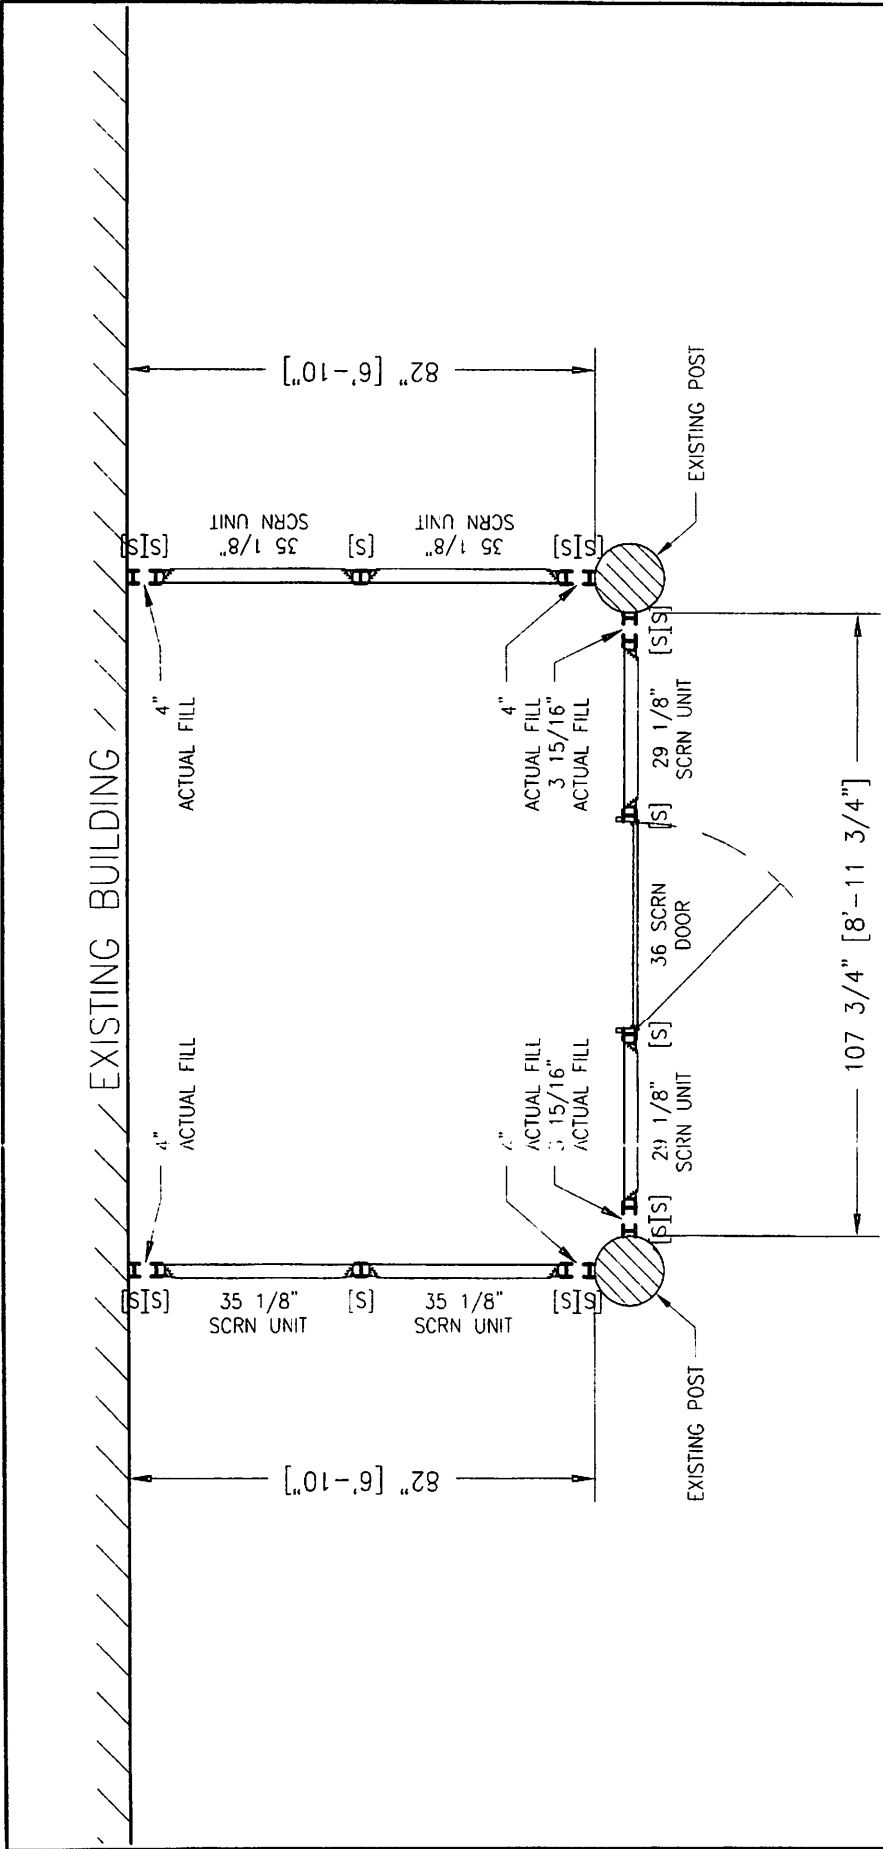


NOTE: SCR N UNITS TO BE INSTALLED BENEATH EXISTING ROOF.
SCR N UNITS ARE MEASURED FROM TIP-TO-TIP.


JOYCE mfg. co.		1125 BERE A IND. PKWY. BERE A, OH 44017 PH: (440) 239-9100 FAX: (440) 239-1812 TOLL FREE: (800) 824-7988 E-MAIL: customerservice@joycemfg.com		DEALER NAME: JFD OF CLEVELAND CUSTOMER NAME: HITE JOYCE ORDER #: 202403906 DRAWN BY: GP SCALE: 3/8" = 1' - 0"		2" ALUM. CUSTOM SCREEN ROOM FLOOR PLAN		SHEET: A - 1 1 OF 3	
						REV. DATE BY COMMENT			

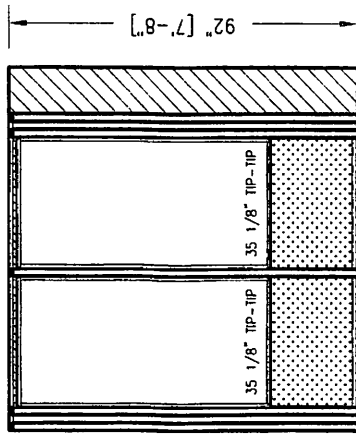

LEFT SIDE

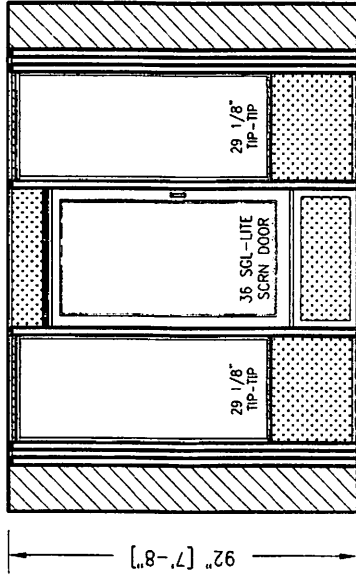

FRONT

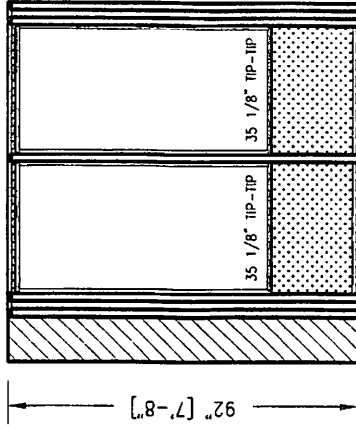


RIGHT SIDE

NOTES: DIMENSIONS ARE FROM FINISHED FLOOR LINE.
ROOM VIEWED FROM OUTSIDE LOOKING IN.
SCRN UNITS TO BE INSTALLED BENEATH EXISTING ROOF.

		1125 BERE A IND. PKWY. BEREA, OH 44017 PH: (440) 238-9100 FAX: (440) 238-1812 TOLL FREE: (800) 824-7988 E-MAIL: customerservice@joycemfg.com		DEALER NAME: JFD OF CLEVELAND CUSTOMER NAME: HITE		2" ALUM. CUSTOM SCREEN ROOM ELEVATION		SHEET:	
		JOYCE ORDER #: 202403906 DRAWN BY: GP SCALE: 1/4" = 1' - 0"		REV. DATE BY COMMENT		A - 2		2 OF 3	
CHECKED BY: XXX DATE: 05/17/24									

NOTE: SCR N UNITS TO BE INSTALLED
BENEATH EXISTING ROOF.

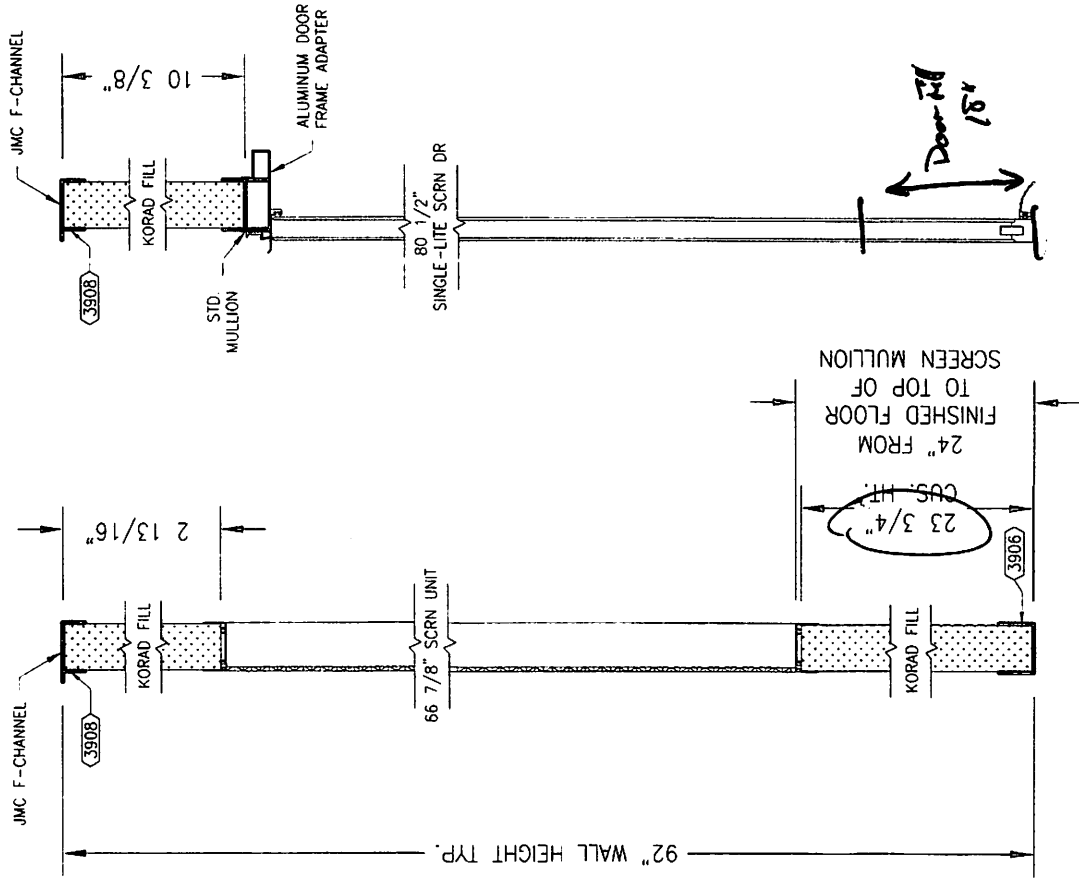

joyce co.
mfg.

1125 BERE A IND. PKWY.
BEREA, OH 44017
PH: (440) 239-9100
FAX: (440) 239-1812
TOLL FREE: (800) 824-7988
E-MAIL: customerservice@joycemfg.com

DEALER NAME: JFD OF CLEVELAND
CUSTOMER NAME: HITE
JOYCE ORDER #: 202403906
DRAWN BY: GP
CHECKED BY:
DATE: 05/17/24

2" ALUM. CUSTOM SCREEN ROOM WALL SECTIONS

REV.	DATE	BY	COMMENT

SHEET:
A - 3
3 OF 3