


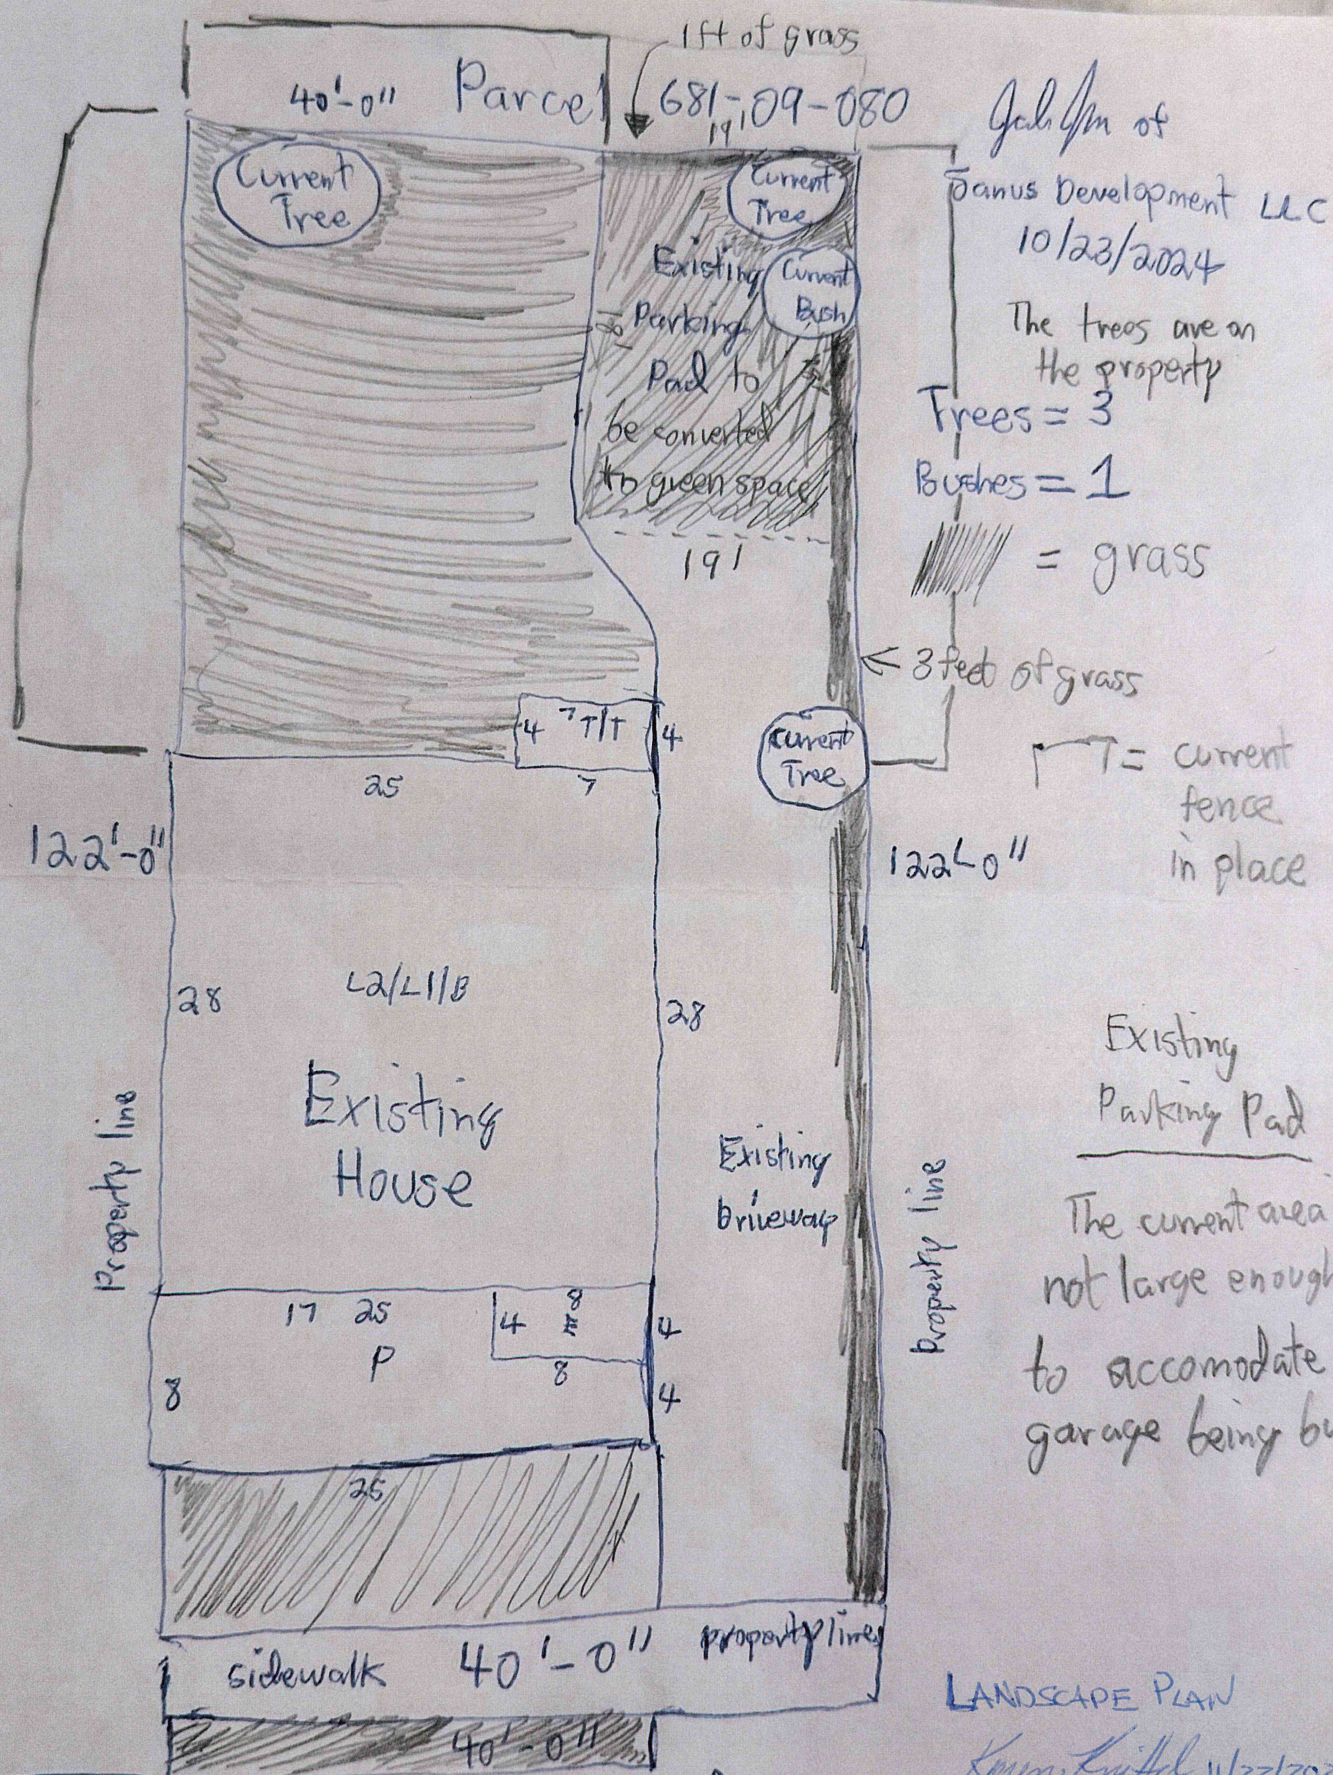

Trees = 3
Bushes = 1
// = grass

Hand-drawn diagram of a rectangular field. The left vertical boundary is labeled "122' 0\"/>

Existing
Parking Pad

The current area is not large enough to accommodate a garage being built.

LANDSCAPE PLAN
Karen Knittel 11/22/2024

SITE PLAN Lownesdale Road