



SUSTAINABLE
COMMUNITY
ASSOCIATES
SUS
ASSOC
ABILITY
INSTITUTES
INSTITUTE
SUSTAINABLE
COMMUNITY
ASSOCIATES
SUS
ASSOC
ABILITY
INSTITUTES
INSTITUTE

Sustainable Community Associates
Owner | Developer



Park Synagogue

Mendelsohn Restoration

Cleveland Heights
Landmarks Commission

Certificate of Appropriateness
Synagogue Restoration & Addition

12 18 2024

studio BC **REED**
HILDER
BRAND

NAYLOR WELLMAN, LLC
HISTORIC PRESERVATION CONSULTING



Park Synagogue
Mendelsohn Restoration

SUSTAINABLE
COMMUNITIES
ASSOCIATES
SINCE 1974
SUSTAINABLE
DESIGN
CONSULTANTS

Sustainable Community Associates

studio BC

REED
HILDER
BRAND

NAYLOR WELLMAN LLC
HISTORIC PRESERVATION CONSULTING



Project Scope for Review & Approval:

- [1] Historic Preservation and Adaptive Reuse of Erich Mendelsohn's Park Synagogue Temple & School Wing.
- [2] Expansion of the Mechanical Room with a two story addition on the back of the Synagogue Temple.
- [3] Demolition of the Boiler House, Caretaker Apartment, and Service Garage building.
- [4] Demolition of Kangesser Hall with new entry at the end of the bridge.

Synagogue Restoration & Addition

Certificate of Appropriateness | 12 18 2024



Park Synagogue

Mendelsohn Restoration

STAINABLE
COMMUNITY
ASSOCIATES
SUSTAINABLE
DESIGN
ASSOCIATES

Sustainable Community Associates


studio BC

REED
HILDER
BRAND

NAYLOR WELLMAN, LLC
HISTORIC PRESERVATION CONSULTING

Existing Site Plan

Certificate of Appropriateness | 12 18 2024

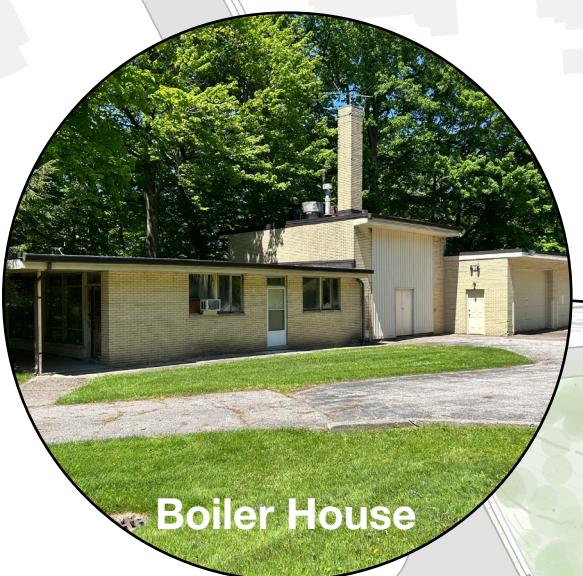

Boiler House



Mikvah



Park Synagogue
Mendelsohn Restoration

STAINABLE
COMMUNITY
ASSOCIATES
SUSTAINABLE
DESIGN
SUSTAINABLE
DESIGN

Sustainable Community Associates

studio BC

REED
HILDER
BRAND

NAYLOR WELLMAN, LLC
HISTORIC PRESERVATION CONSULTING



School



Kangesser



Bridge



Temple



Daycare

Existing Buildings

Certificate of Appropriateness | 12 18 2024



Park Synagogue Mendelsohn Restoration

SUSTAINABLE
COMMUNITIES
ASSOCIATES
SUSTAINABILITY
DESIGNERS
SUSTAINABILITY
CONSULTANTS

Sustainable Community Associates

studio BC

REED
HILDER
BRAND

NAYLOR WELLMAN, LLC
Historic Preservation Consulting


not to scale



Preliminary Site Plan

Certificate of Appropriateness | 12 18 2024

SITE PLAN

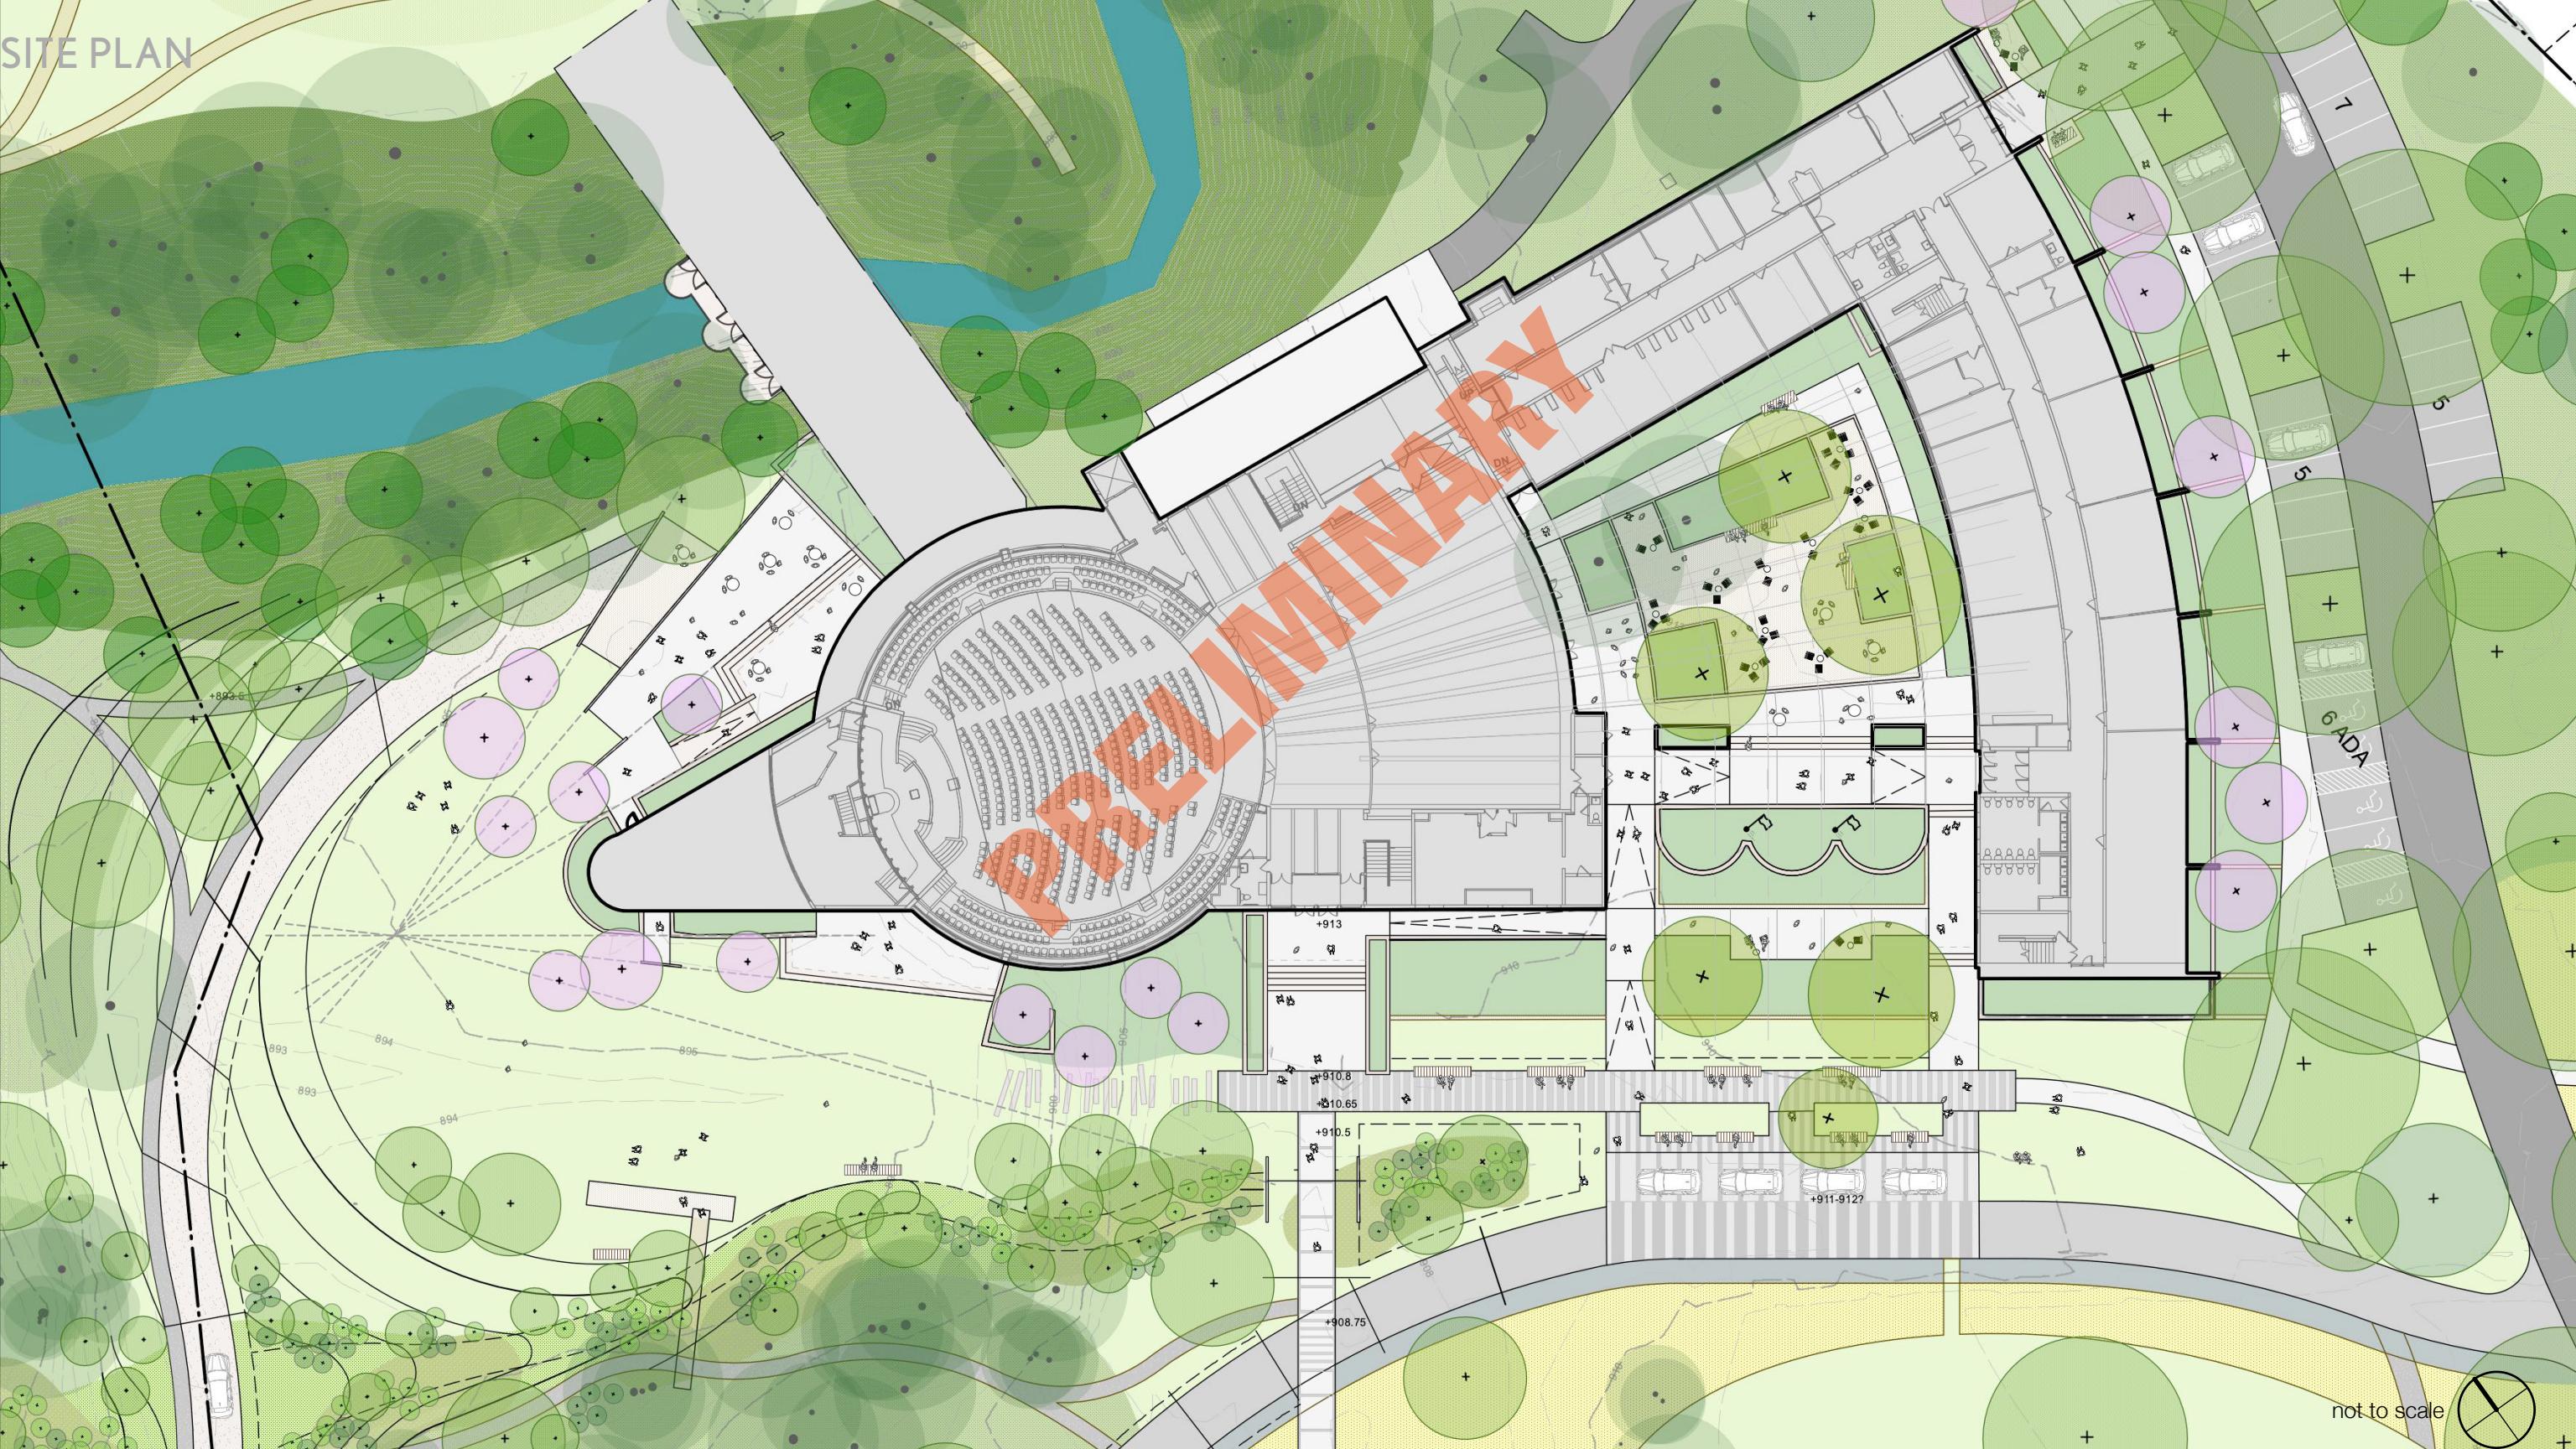

Park Synagogue
Mendelsohn Restoration

SUSTAINABLE
COMMUNITY
ASSOCIATES
LLC

Sustainable Community Associates

studio BC

REED
HILDER
BRAND

NAYLOR WELLMAN, LLC
Historic Preservation Consulting

Preliminary Landscape Plan

Certificate of Appropriateness | 12 18 2024