


Brilliant Electric Sign Co., Ltd.		4811 VAN EPPS RD., CLEVELAND, OHIO 44131 (216)741-3800	
COMPANY NAME	MetroHealth	SALESMAN	JM
LOCATION	10 Severance Circle, Cleveland Hts., Ohio	DESIGNER	DM
		DATE	2-5-25
		SCALE	SHOWN
		REVISION	
		DESIGN NO.	B25-186
		COPYRIGHT ©	2025
		FILE NAME	N/metrohealth/10 severance circle

NOTE: THIS IS AN ORIGINAL UNPUBLISHED DRAWING, CREATED BY BRILLIANT SIGNS. IT IS SUBMITTED FOR YOUR PERSONAL USE, IN CONJUNCTION WITH A PROJECT BEING PLANNED FOR YOU. IT IS NOT TO BE USED, REPRODUCED, COPIED OR EXHIBITED IN ANY FASHION.

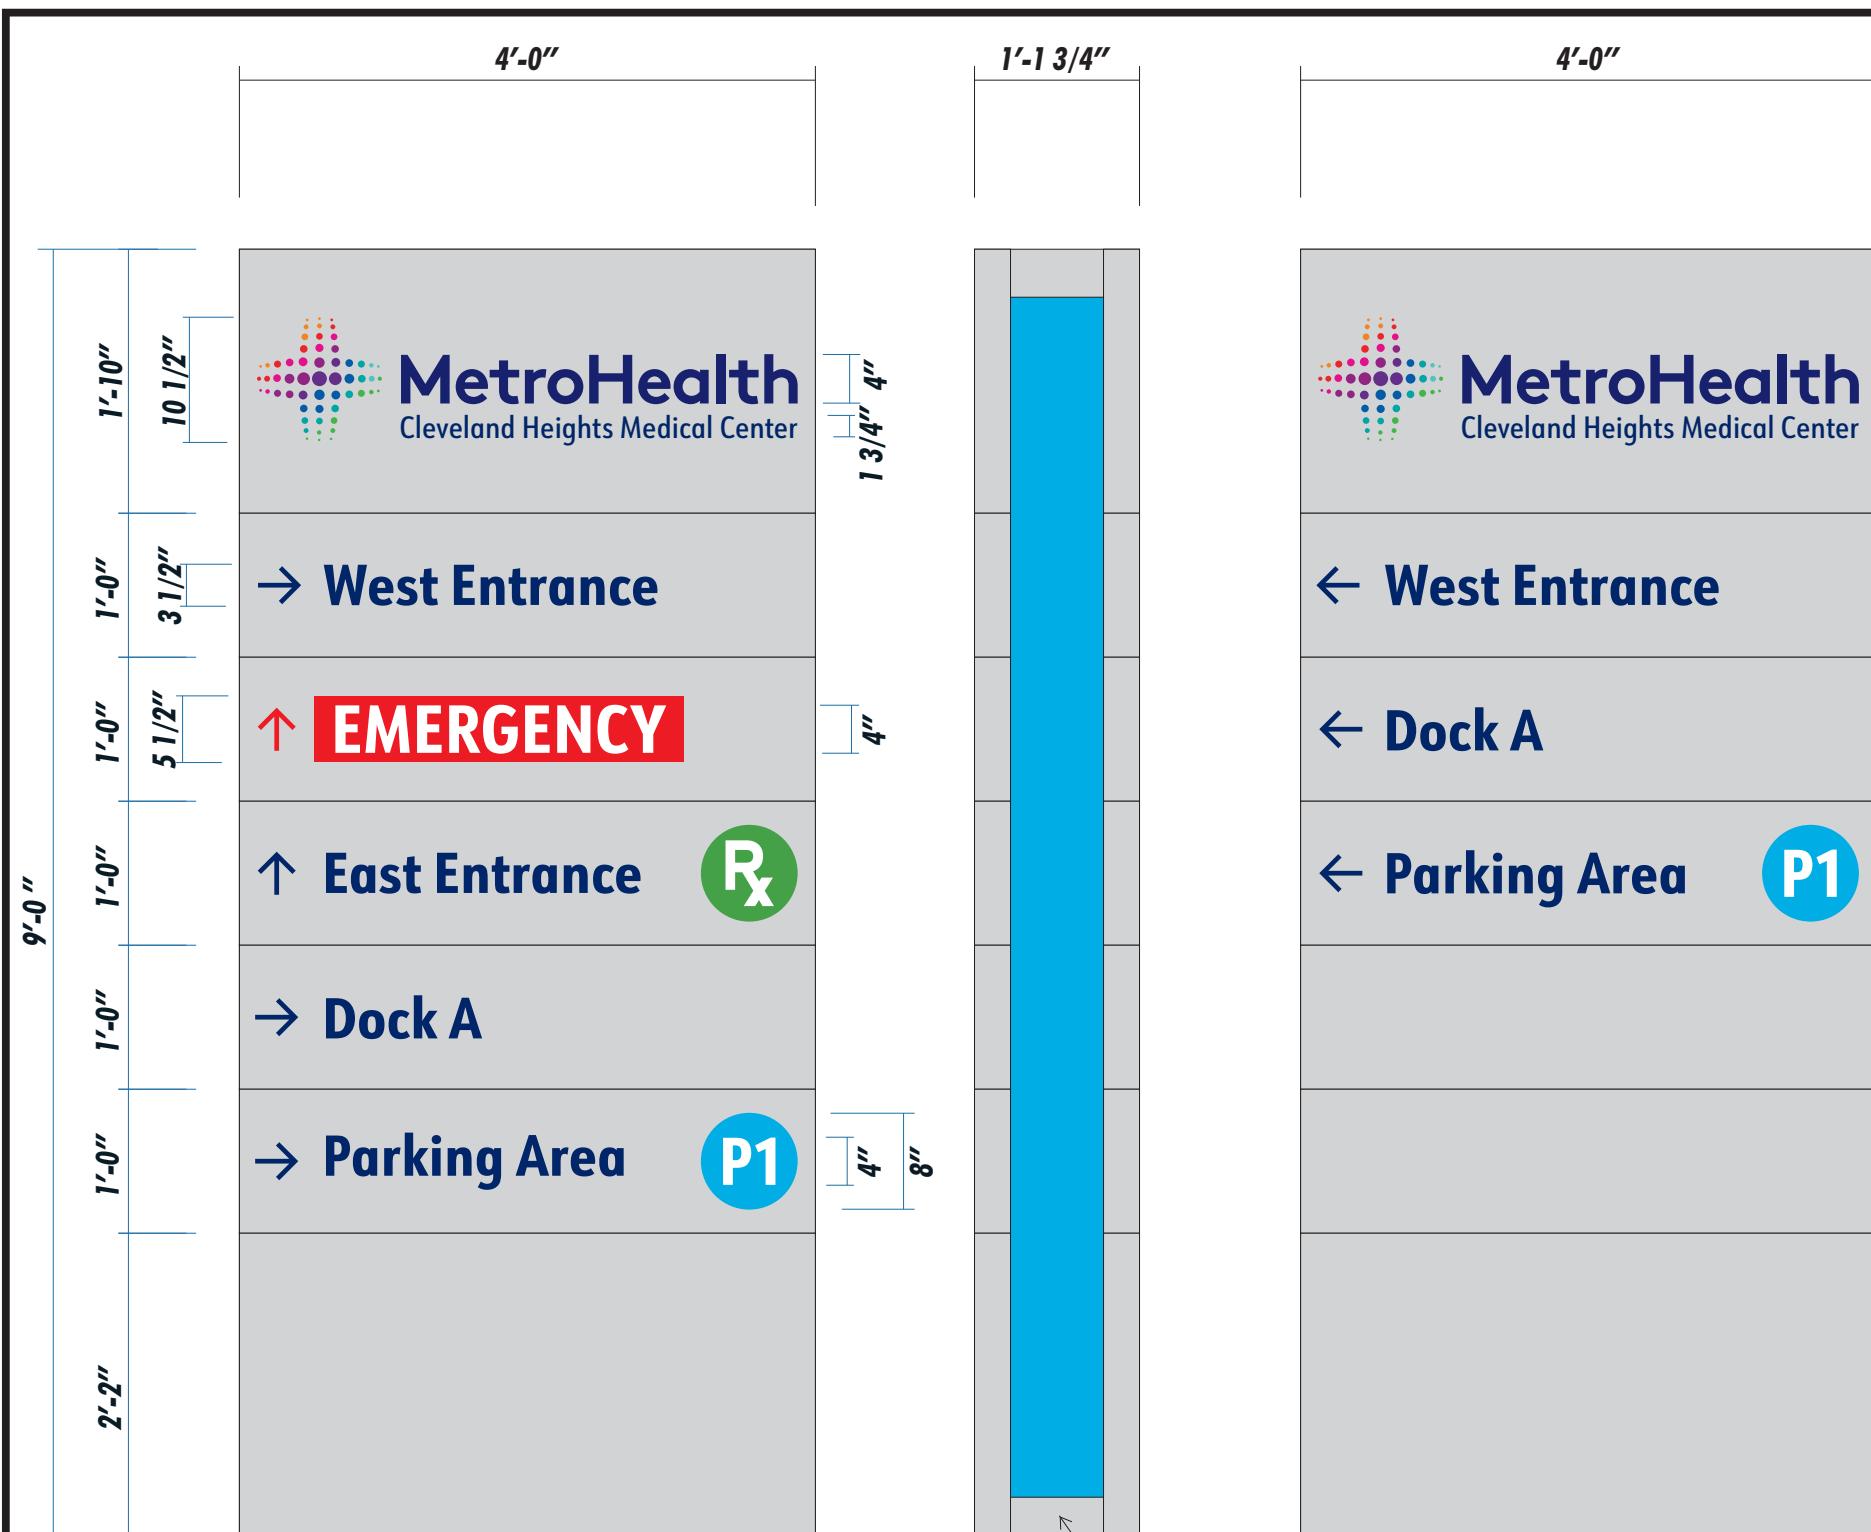

LOGO COLOR KEY

● Kumquat Orange 3630-74	● Plum Purple 3630-128
● Scarlet Red 3630-163	● Bristol Blue 3630-97
● Intense Magenta 3630-118	● Turquoise 3630-236
● Bright Violet 3630-158	● Vivid Green 3630-156

Paint existing cabinet Matthews Brushed Aluminum. Illuminated band to remain as is.

SIGN 1

NOTES:

Two (2) routed aluminum replacement faces, each divided into seven (7) separate panels, for existing double-face, internally-illuminated directional sign. Logo dots, letters, arrows, parking, and "Emergency" background panel to be routed out of aluminum faces. Logo to be backed up with white 2447 acrylic with standard translucent vinyls applied to first surface; colors per color key at left.

Letters and arrows on main lower directional field to be backed up with white 2447 acrylic with applied perforated duo film, custom printed blue to match PMS 281C.

"Emergency" to be white 7328 acrylic panel backed up to opening, with applied UC-900-424-T translucent vinyl applied to first surface.

"Emergency" arrow to be routed out, with opening backed up with white 7328 acrylic with applied UC-900-424 vinyl.

Parking symbols to be backed up with white 7328 acrylic with applied Light European Blue 3630-147 vinyl; copy to be reversed out of vinyl.

Pharmacy symbol to be backed up with white 7328 acrylic with applied Vivid Green 3630-156 vinyl; symbol to be reversed out of vinyl.

Reminder of aluminum face backgrounds to be painted Matthews Brushed Aluminum.

Existing cabinet to be painted Matthews Brushed Aluminum.

NOTE: due to printer limitations, colors shown may not exactly match specified. Refer to material charts for true colors.




Brilliant Electric Sign Co., Ltd.
4811 VAN EPPS RD., CLEVELAND, OHIO 44131 (216)741-3800

NOTE: THIS IS AN ORIGINAL UNPUBLISHED DRAWING, CREATED BY BRILLIANT SIGNS. IT IS SUBMITTED FOR YOUR PERSONAL USE, IN CONJUNCTION WITH A PROJECT BEING PLANNED FOR YOU. IT IS NOT TO BE USED, REPRODUCED, COPIED OR EXHIBITED IN ANY FASHION.

COMPANY NAME	MetroHealth	SALESMAN <i>jm</i>	DATE <i>9-20-24</i>	REVISION <i>2-5-25</i>	DESIGN NO. <i>B24-1305</i>
LOCATION	10 Severance Circle, Cleveland Hts., Ohio	DESIGNER <i>dm</i>	SCALE <i>3/4" = 1'-0"</i>	2-14-25	COPYRIGHT © <i>2024</i>

FILE NAME *N/metrohealth/10 severance circle*

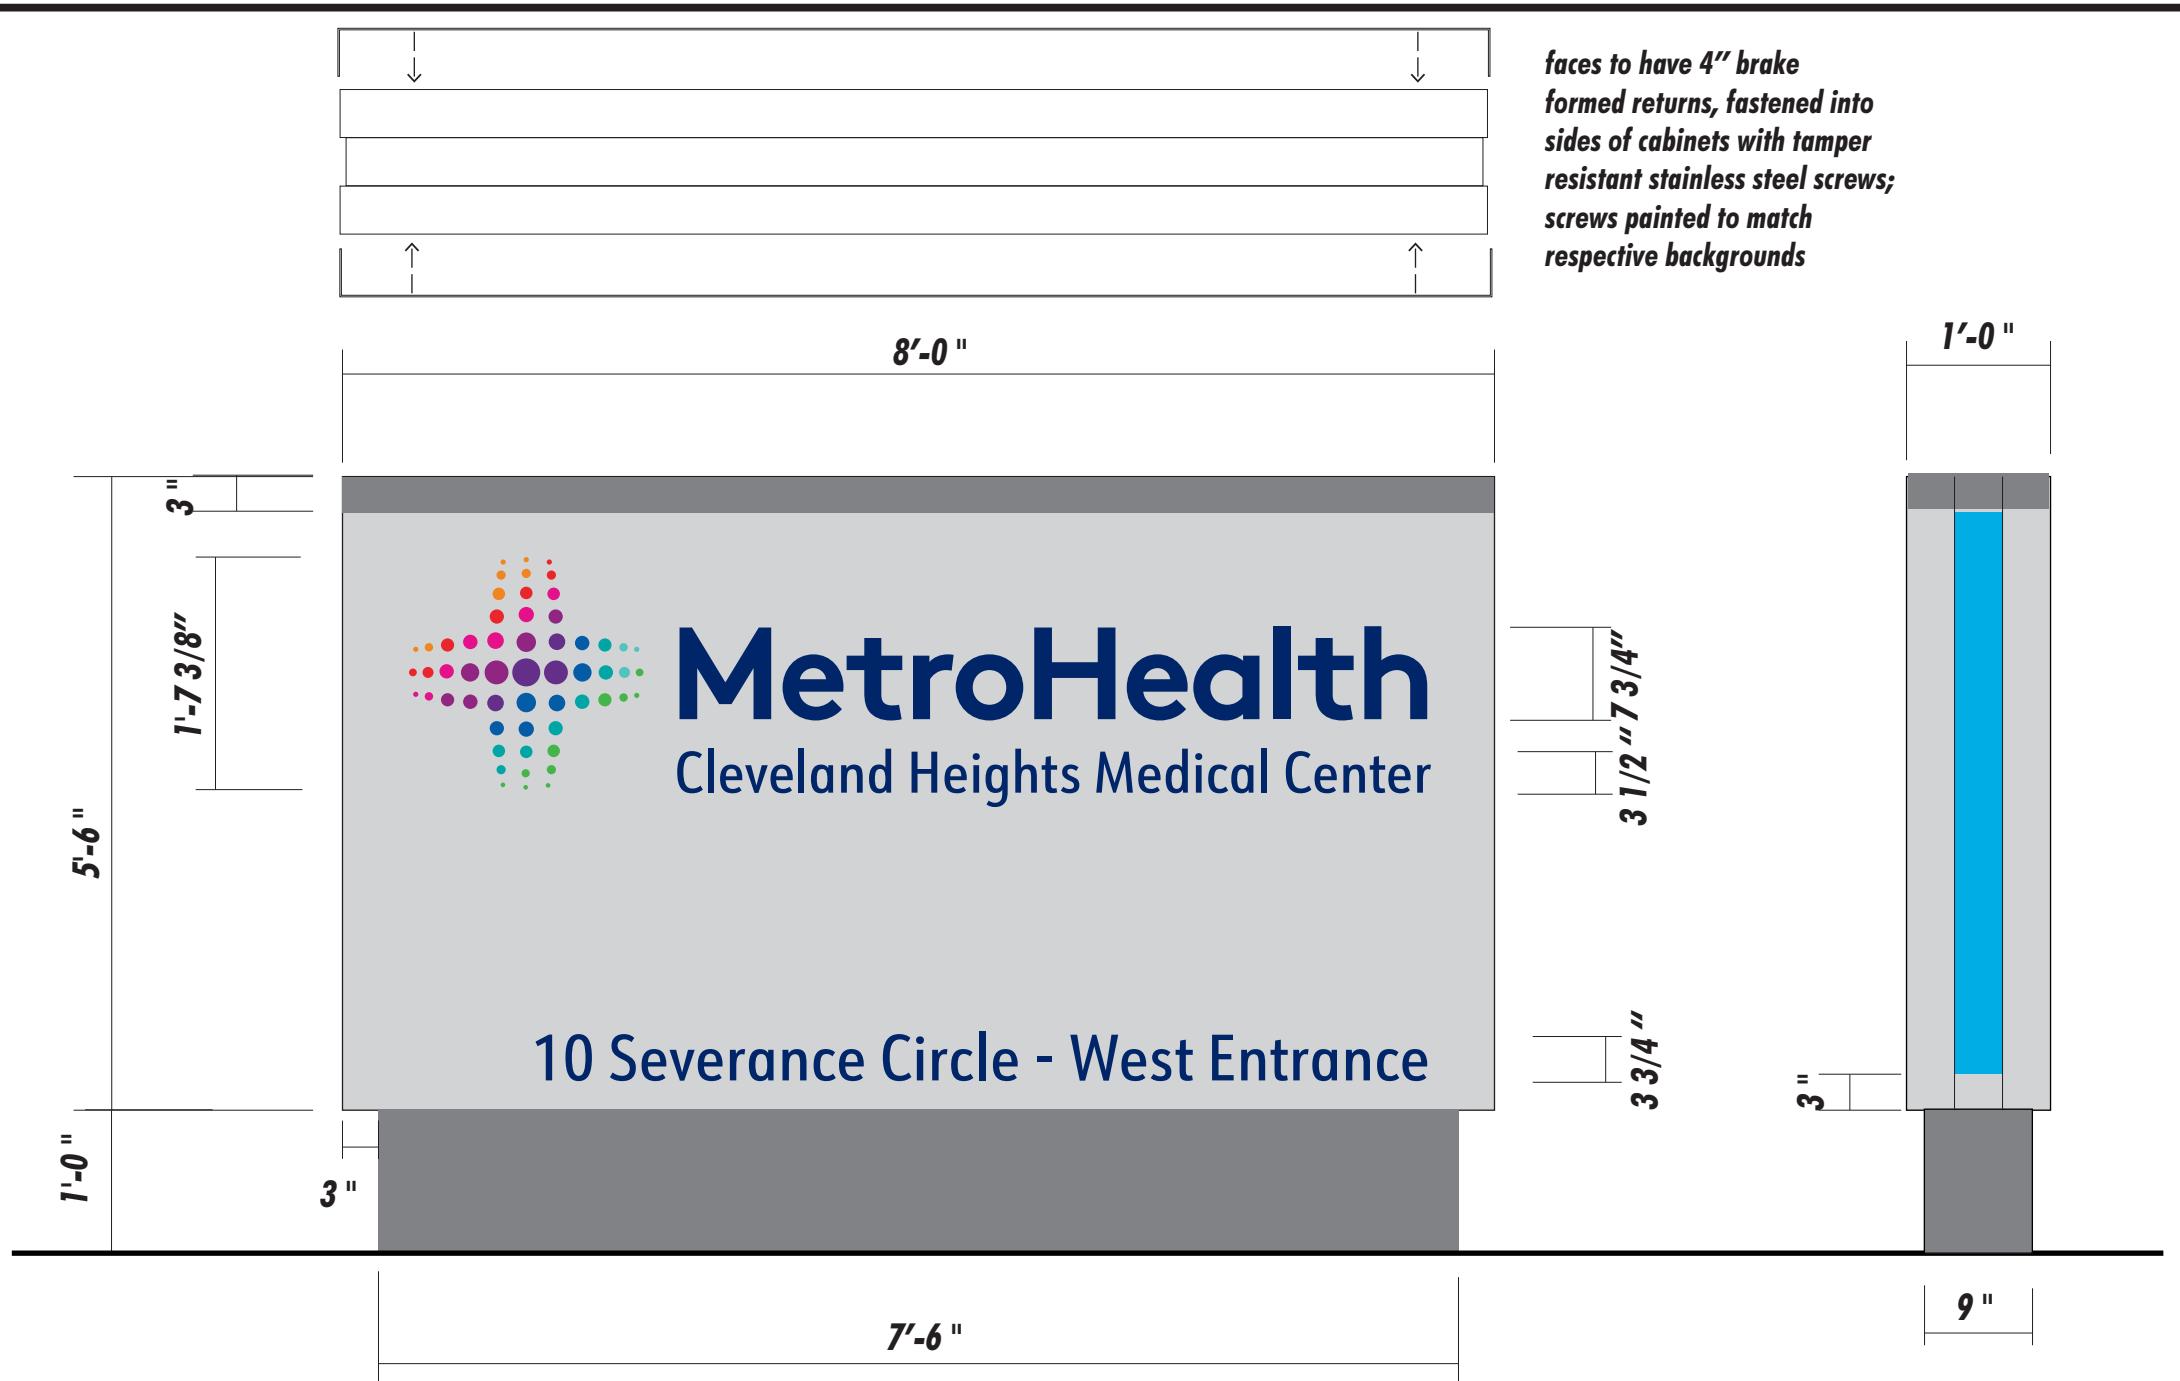

SIGN 2 - TYPE A2

NOTES:

Double-face, internally-illuminated, fabricated aluminum ground sign with routed aluminum faces, backed-up first-surface decorated acrylic graphics, illuminated end reveals, and LED illumination. All copy to have white 2447 acrylic backed up to cut out openings in aluminum faces; acrylic back up to have digitally-printed custom blue PMS 281C perforated duo-film applied to first surface. Logo to have white 2447 acrylic backed up to cut out openings; back up to have various colors of vinyl applied to follow color key, left. Face background and cabinet to be painted Matthews Brushed Aluminum, with upper band and skirt painted SW 7018 Dovetail. Vertical bands on ends of cabinet to be routed out, with openings backed up with white 2447 acrylic with applied 3M Light European Blue 3630-147 vinyl.

● Kumquat Orange 3630-74	● Plum Purple 3630-128
● Scarlet Red 3630-163	● Bristol Blue 3630-97
● Intense Magenta 3630-118	● Turquoise 3630-236
● Bright Violet 3630-158	● Vivid Green 3630-156

RATED 120 VOLTS



Brilliant Electric Sign Co., Ltd.
4811 VAN EPPS RD., CLEVELAND, OHIO 44131 (216)741-3800

NOTE: due to printer limitations, colors shown may not exactly match specified. Refer to material charts for true colors.

NOTE: THIS IS AN ORIGINAL UNPUBLISHED DRAWING, CREATED BY BRILLIANT SIGNS. IT IS SUBMITTED FOR YOUR PERSONAL USE, IN CONJUNCTION WITH A PROJECT BEING PLANNED FOR YOU. IT IS NOT TO BE USED, REPRODUCED, COPIED OR EXHIBITED IN ANY FASHION.	DESIGN NO. B24-1306
REVISION 9-23-24	REVISION 2-5-25
FILE NAME N/metrohealth/10 severance circle	COPYRIGHT © 2024


5'-0" 4'-5 1/4"

20'-0 "



MetroHealth
Cleveland Heights Medical Center

7 3/4" 1'-9"

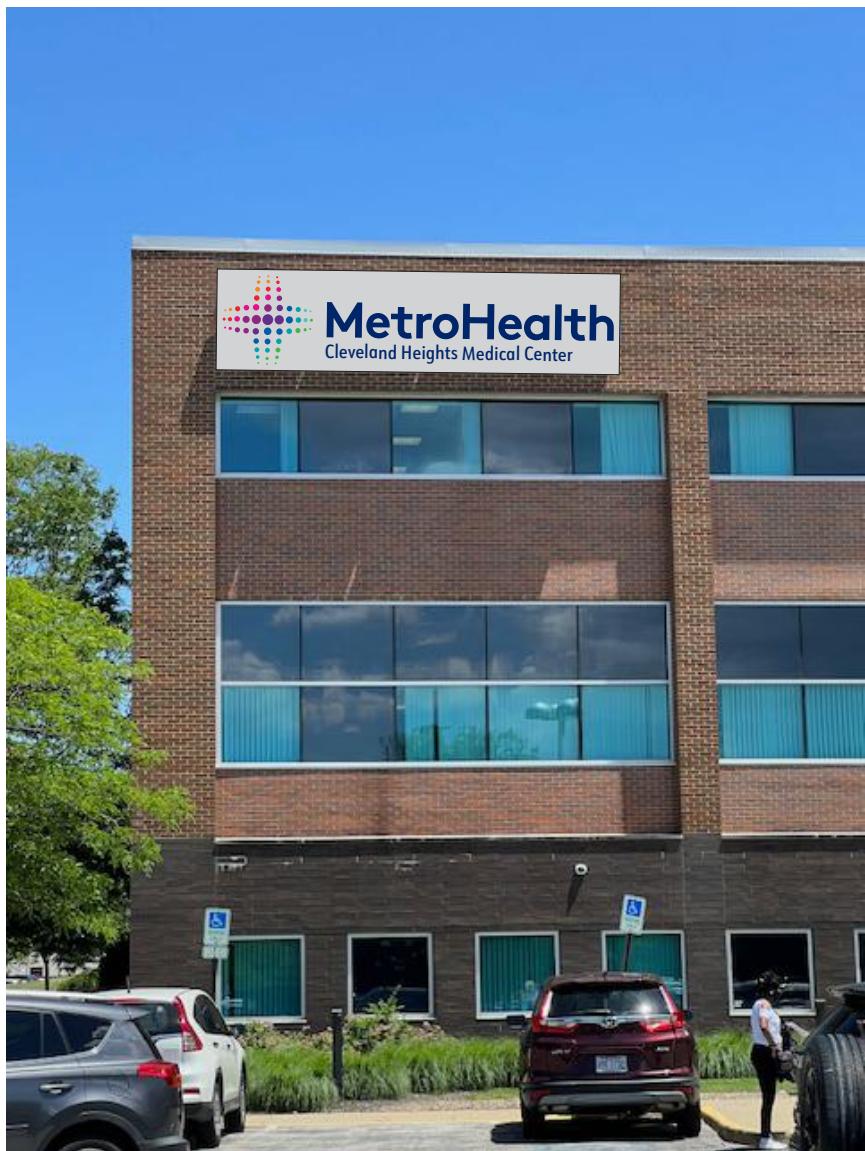

LOGO COLOR KEY

● Kumquat Orange 3630-74	● Plum Purple 3630-128
● Scarlet Red 3630-163	● Bristol Blue 3630-97
● Intense Magenta 3630-118	● Turquoise 3630-236
● Bright Violet 3630-158	● Vivid Green 3630-156

SIGN 3

NOTES:

Single-face, internally-illuminated fabricated aluminum wall sign with routed face, backed up acrylic graphics, and LED illumination, to flush mount to fascia.

Copy and logo dots routed out and backed up with white 2447 acrylic with applied vinyls.

Logo dot vinyls to be standard translucent vinyls per color key, above.

Copy vinyl to be perforated duo-film, custom printed blue PMS 281C.

Face background and cabinet to be painted Matthews Brushed Aluminum.

RATED 120 VOLTS

NOTE: due to printer limitations, colors shown may not exactly match specified. Refer to material charts for true colors.

RE5
Brilliant Electric Sign Co., Ltd.

4811 VAN EPPS RD., CLEVELAND, OHIO 44131 (216)741-3800

COMPANY NAME **MetroHealth**

DESIGN NO. **B24-1307**

COPYRIGHT © **2024**

FILE NAME **N/metrohealth/10 severance circle**

NOTE: THIS IS AN ORIGINAL UNPUBLISHED DRAWING, CREATED BY BRILLIANT SIGNS. IT IS SUBMITTED FOR YOUR PERSONAL USE, IN CONJUNCTION WITH A PROJECT BEING PLANNED FOR YOU. IT IS NOT TO BE USED, REPRODUCED, COPIED OR EXHIBITED IN ANY FASHION.

15'-0"

1'-6"



MetroHealth West Entrance

LOGO COLOR KEY

● Kumquat Orange 3630-74	● Plum Purple 3630-128
● Scarlet Red 3630-163	● Bristol Blue 3630-97
● Intense Magenta 3630-118	● Turquoise 3630-236
● Bright Violet 3630-158	● Vivid Green 3630-156



SIGN 4

NOTES:

Single-face, non-illuminated, fabricated shoe-box type aluminum wall sign with vinyl graphics.
Logo colors to follow color key, above.
Copy to be Dark Blue 7125-397.
Background to be painted Matthews Brushed Aluminum.

NOTE: due to printer limitations, colors shown may not exactly match specified. Refer to material charts for true colors.




Brilliant Electric Sign Co., Ltd.
4811 VAN EPPS RD., CLEVELAND, OHIO 44131 (216)741-3800

COMPANY NAME	MetroHealth	SALESMAN <i>JM</i>	DATE <i>9-20-24</i>	REVISION <i>2-5-25</i>	DESIGN NO. B24-1308
LOCATION	10 Severance Circle, Cleveland Hts., Ohio	DESIGNER <i>DM</i>	SCALE <i>3/4" = 1'-0"</i>	REVISION <i>2-14-25</i>	COPYRIGHT © 2024

NOTE: THIS IS AN ORIGINAL UNPUBLISHED DRAWING, CREATED BY BRILLIANT SIGNS. IT IS SUBMITTED FOR YOUR PERSONAL USE, IN CONJUNCTION WITH A PROJECT BEING PLANNED FOR YOU. IT IS NOT TO BE USED, REPRODUCED, COPIED OR EXHIBITED IN ANY FASHION.

FILE NAME /N/metrohealth/10 severance circle

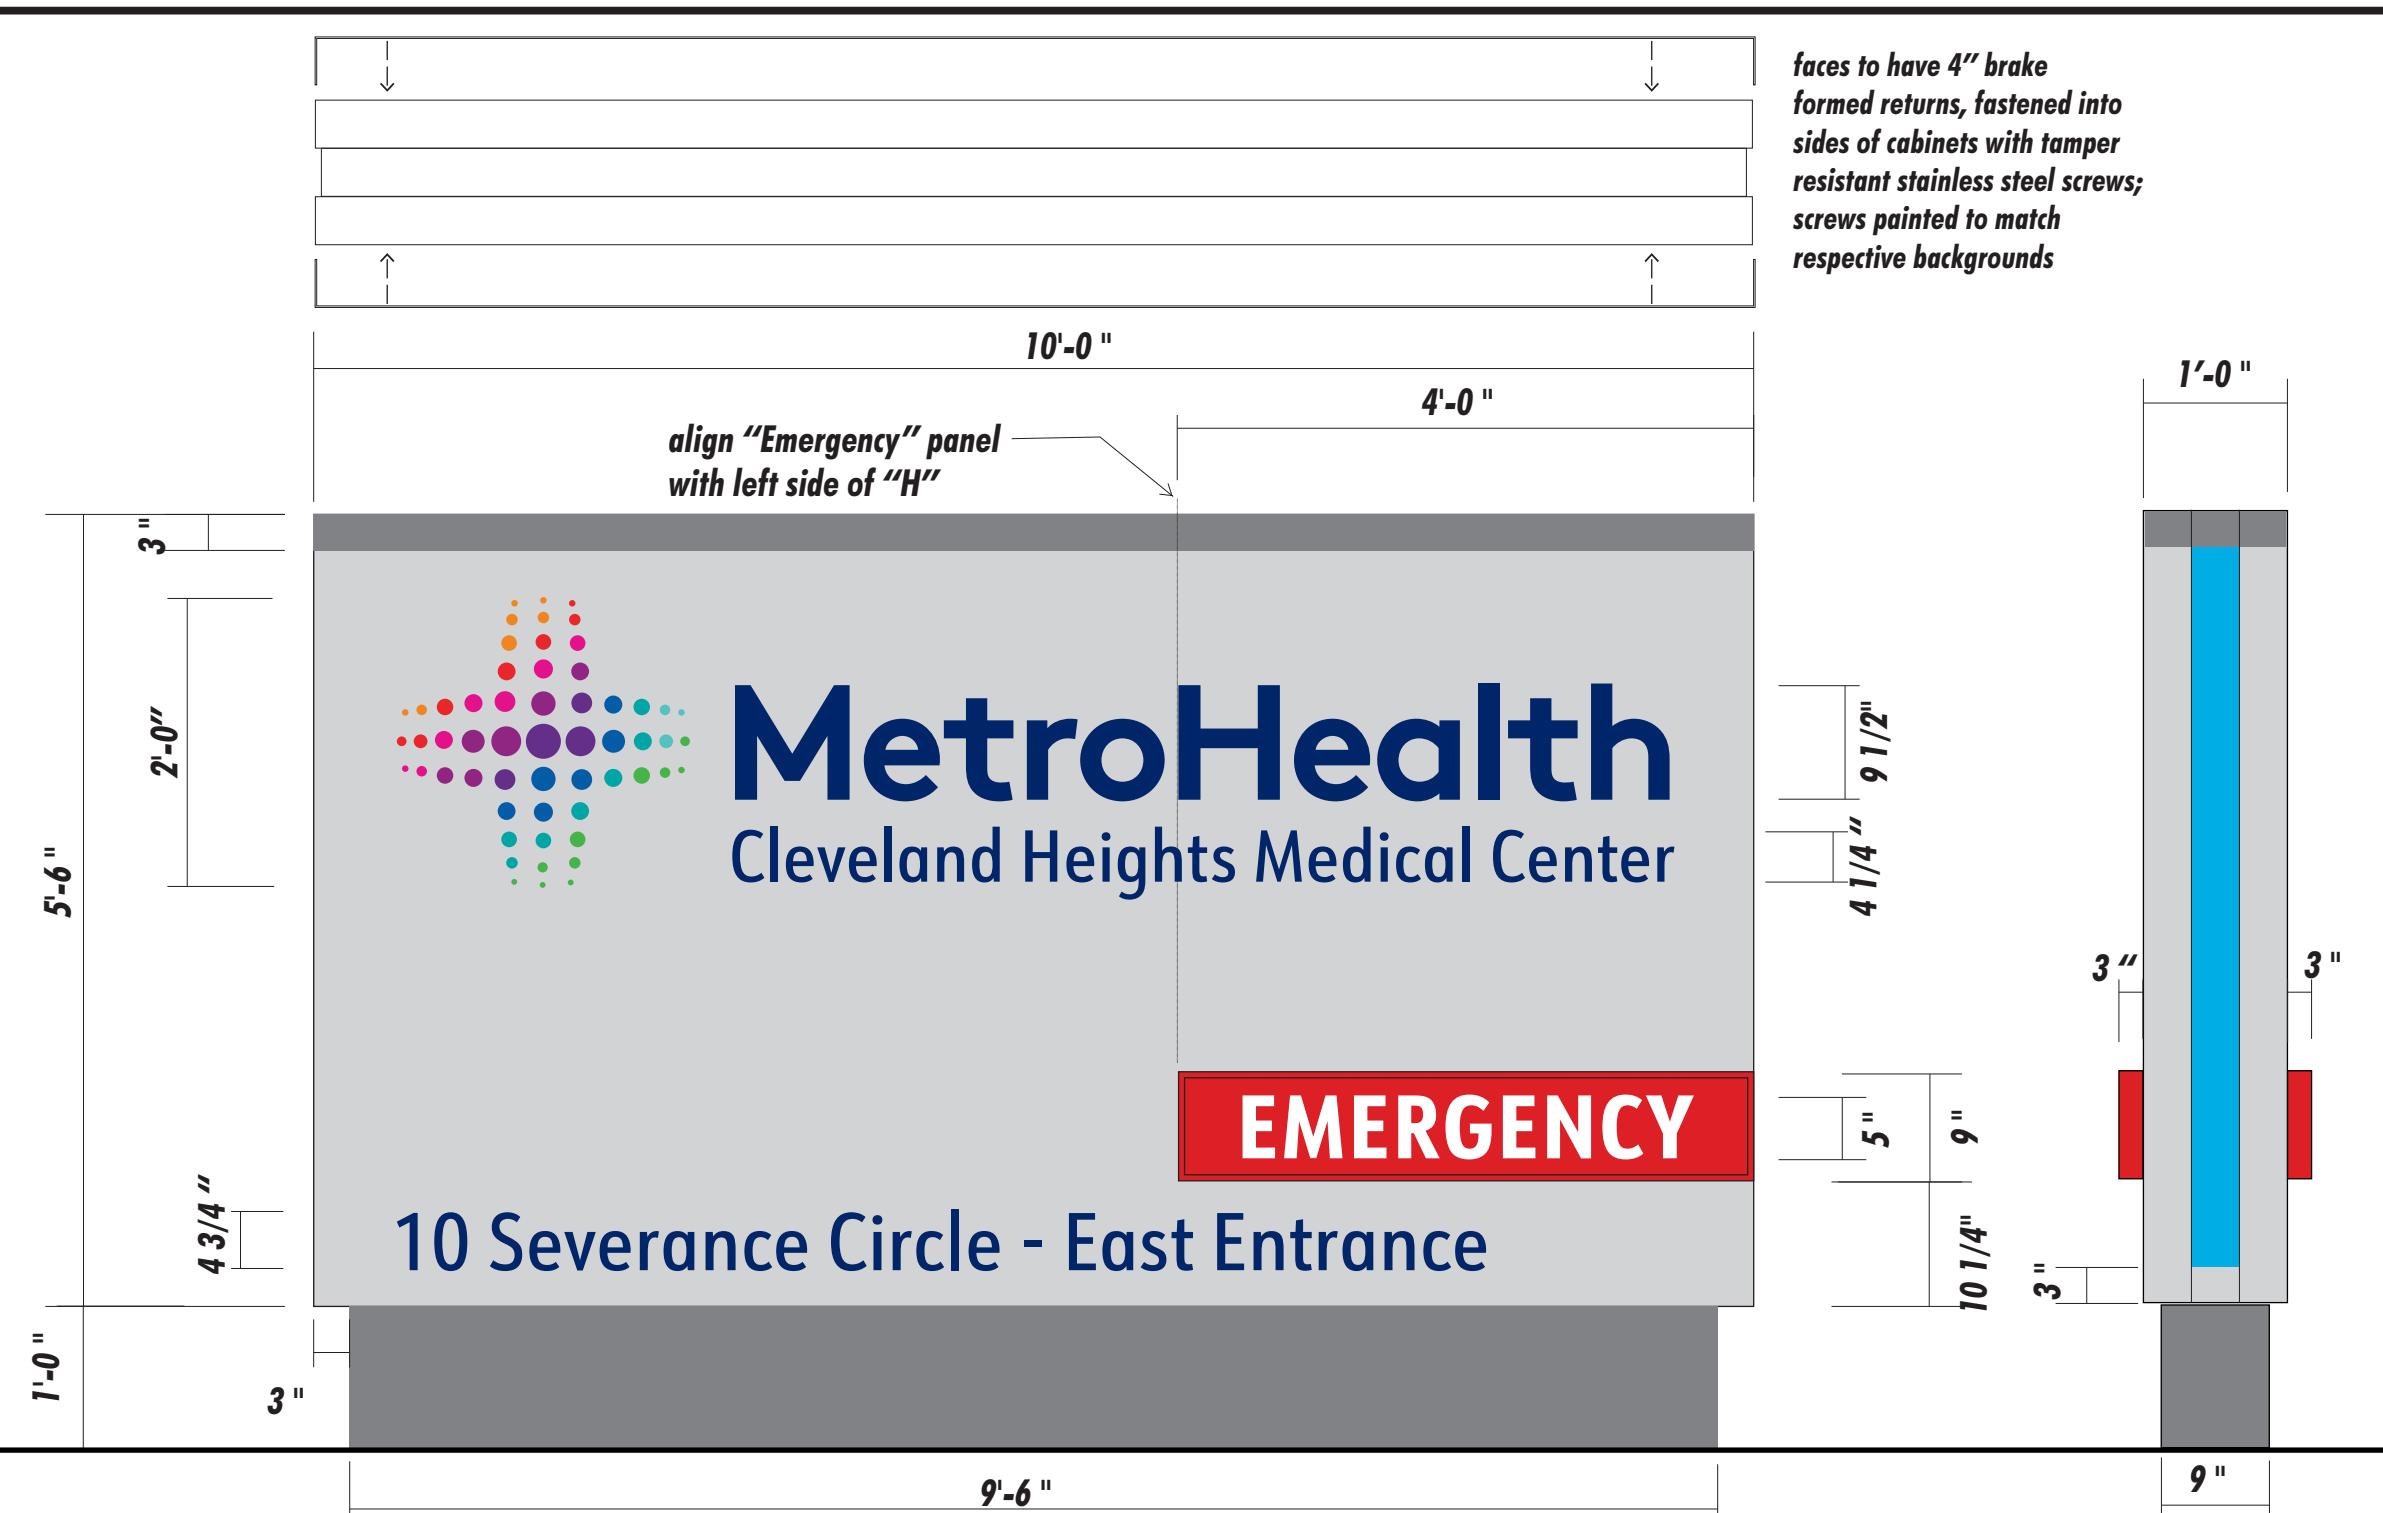

SIGN 5 - TYPE A2

NOTES:

One (1) double-face, internally-illuminated, fabricated aluminum ground sign with routed aluminum faces, backed-up first-surface decorated acrylic graphics, illuminated side reveals, and LED illumination. All main copy to have white 2447 acrylic backed up to cut out openings in aluminum faces; acrylic back up to have digitally-printed custom blue PMS 281C perforated duo-film applied to first surface. Logo to have white 2447 acrylic backed up to cut out openings; back up to have various colors of vinyl applied per color key, left. "Emergency" panel to be 1" deep aluminum shoe box, with opening cut out, and white 7328 acrylic backed up opening; back up to have Light Tomato Red UC-900-424-T translucent vinyl applied to first surface with copy reversed out to reveal white. Aluminum shoe box to be painted red to match face color. End reveals to be routed out, with openings backed up with white 2447 acrylic with applied Light European Blue vinyl 3630-147. Face backgrounds and cabinet to be painted Matthews Brushed Aluminum, with upper band and pole cover painted SW 7018 Dovetail.

RATED 120 VOLTS

RESC Brilliant Electric Sign Co., Ltd.
4811 VAN EPPS RD., CLEVELAND, OHIO 44131 (216)741-3800
COMPANY NAME
LOCATION 10 Severance Circle, Cleveland Hts., Ohio

Brilliant Electric Sign Co., Ltd.

4811 VAN EPPS RD., CLEVELAND, OHIO 44131 (216)741-3800

4811 VAN EPPS RD., CLEVELAND, OHIO 44131 (216)741-3800

4811 VAN EPPS RD., CLEVELAND, OHIO 44131 (216)741-3800

COMPANY NAME
LOCATION 10 Severance Circle, Cleveland Hts., Ohio

Brilliant Electric Sign Co., Ltd.

4811 VAN EPPS RD., CLEVELAND, OHIO 44131 (216)741-3800

COMPANY NAME
LOCATION 10 Severance Circle, Cleveland Hts., Ohio

Brilliant Electric Sign Co., Ltd.

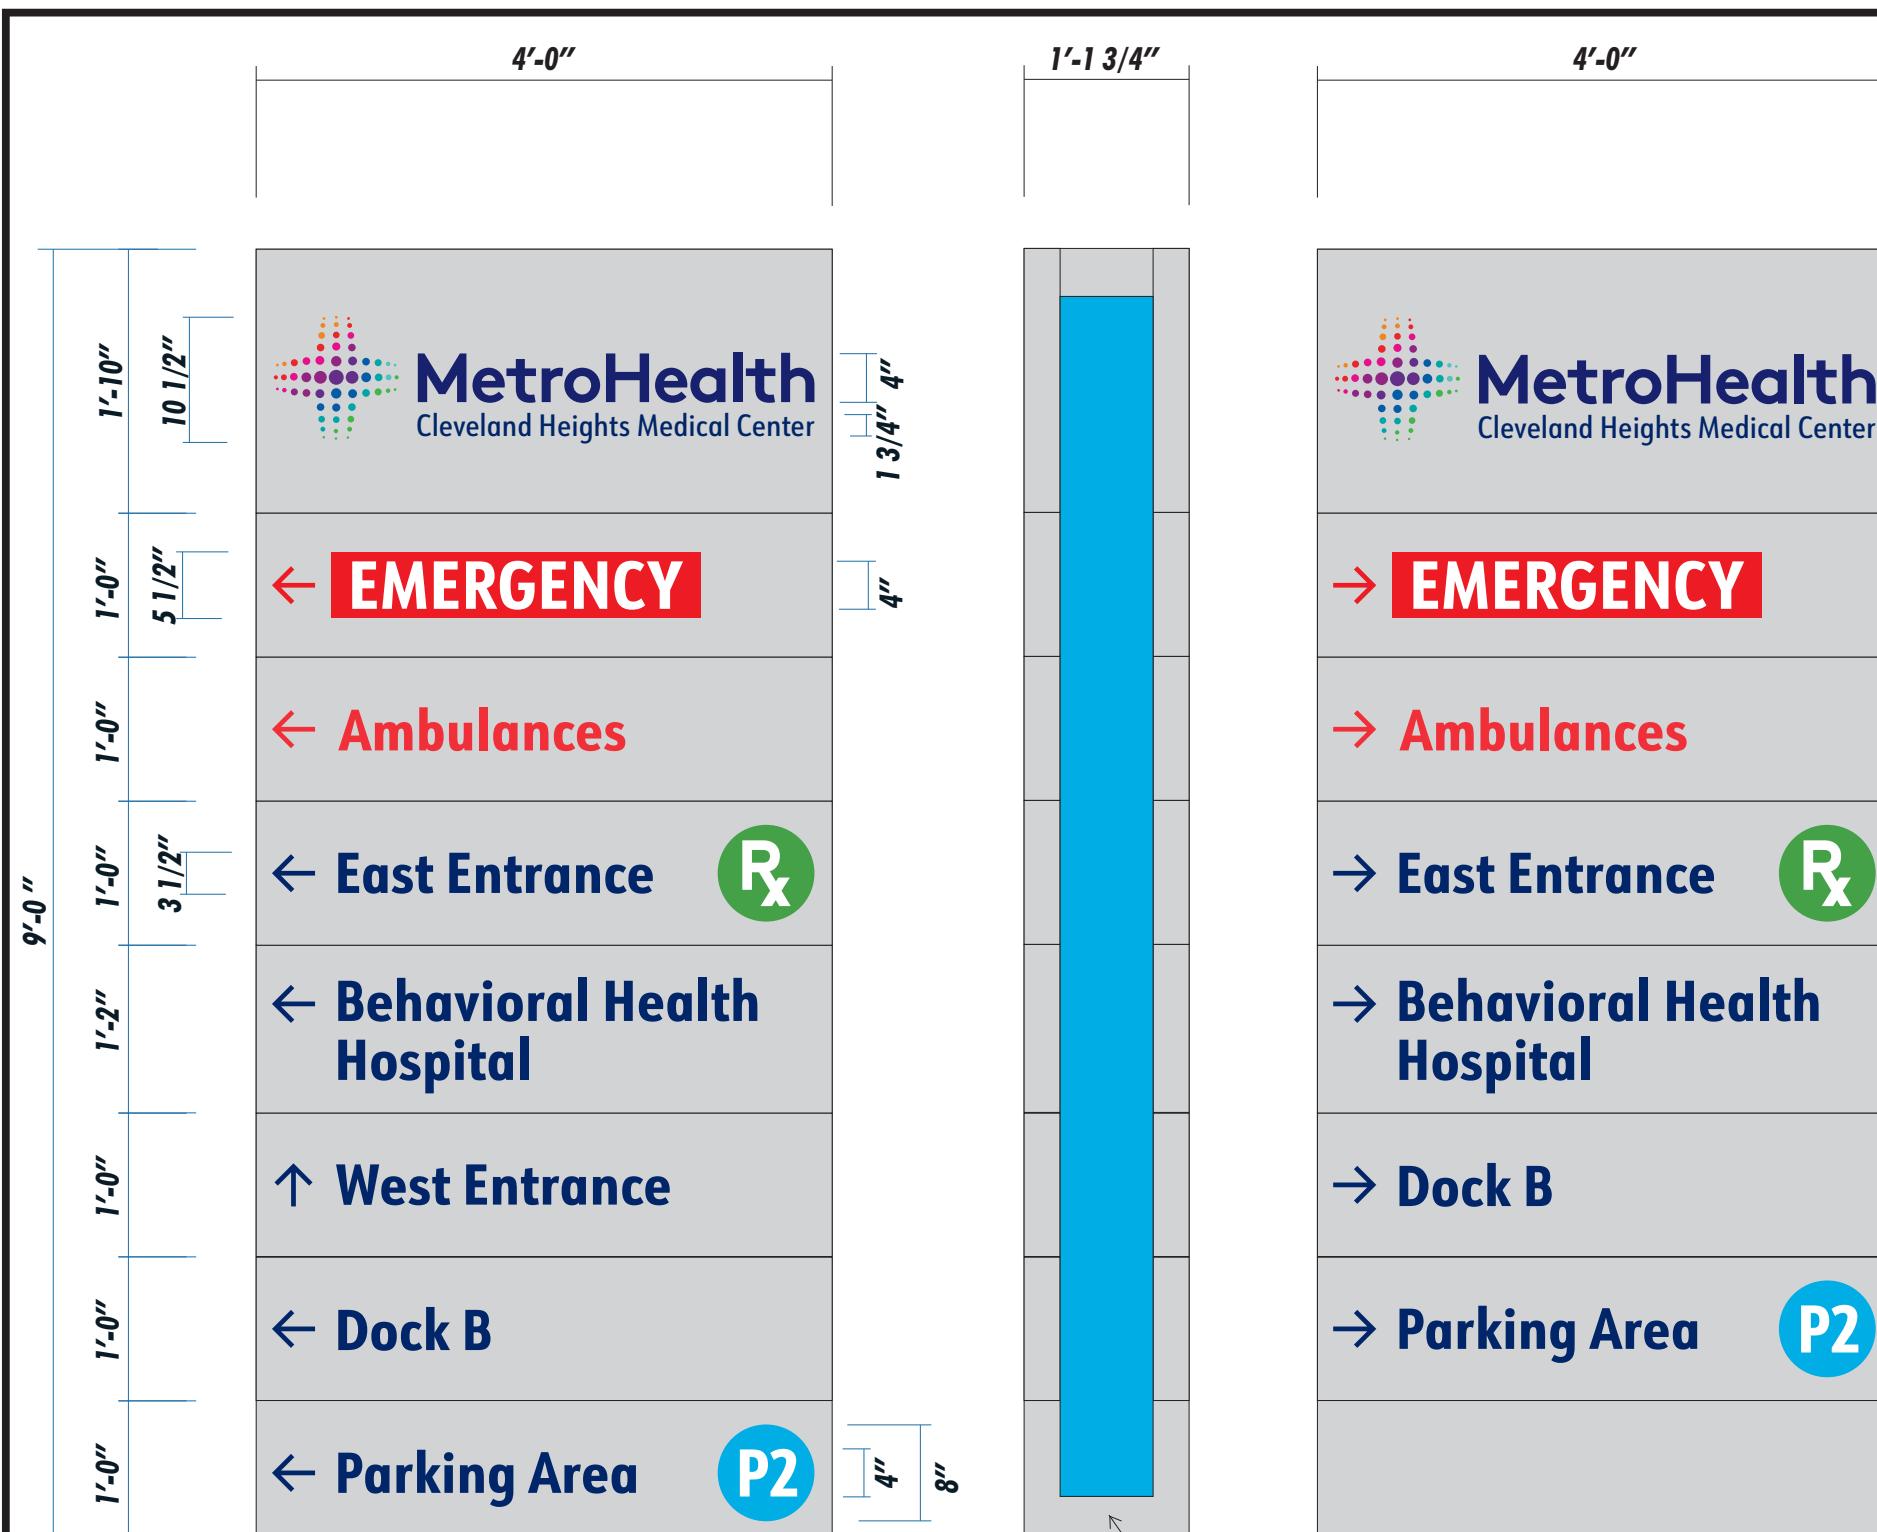

LOGO COLOR KEY

● Kumquat Orange 3630-74	● Plum Purple 3630-128
● Scarlet Red 3630-163	● Bristol Blue 3630-97
● Intense Magenta 3630-118	● Turquoise 3630-236
● Bright Violet 3630-158	● Vivid Green 3630-156

Paint existing cabinet Matthews Brushed Aluminum. Illuminated band to remain as is.

SIGN 6

NOTES:

Two (2) routed aluminum replacement faces, each divided into seven (7) separate panels, for existing double-face, internally-illuminated directional sign. Logo dots, letters, arrows, parking, and "Emergency" background panel to be routed out of aluminum faces. Logo to be backed up with white 2447 acrylic with standard translucent vinyls applied to first surface; colors per color key at left. Letters and arrows on main lower directional field to be backed up with white 2447 acrylic with applied perforated duo film, custom printed blue to match PMS 281C.

"Emergency" to be white 7328 acrylic panel backed up to opening, with applied UC-900-424-T translucent vinyl applied to first surface.

"Emergency" arrow and "Ambulances" with arrows to be routed out, with opening backed up with white 7328 acrylic with applied UC-900-424 vinyl.

Parking symbols to be backed up with white 7328 acrylic with applied Light European Blue 3630-147 vinyl; copy to be reversed out of vinyl.

Pharmacy symbol to be backed up with white 7328 acrylic with applied Vivid Green 3630-156 vinyl; symbol to be reversed out of vinyl.

Reminder of aluminum face backgrounds to be painted Matthews Brushed Aluminum.

Existing cabinet to be painted Matthews Brushed Aluminum.

NOTE: due to printer limitations, colors shown may not exactly match specified. Refer to material charts for true colors.



Brilliant Electric Sign Co., Ltd.
4811 VAN EPPS RD., CLEVELAND, OHIO 44131 (216)741-3800

NOTE: THIS IS AN ORIGINAL UNPUBLISHED DRAWING, CREATED BY BRILLIANT SIGNS. IT IS SUBMITTED FOR YOUR PERSONAL USE, IN CONJUNCTION WITH A PROJECT BEING PLANNED FOR YOU. IT IS NOT TO BE USED, REPRODUCED, COPIED OR EXHIBITED IN ANY FASHION.

COMPANY NAME	MetroHealth	SALESMAN <i>JM</i>	DATE <i>9-20-24</i>	REVISION <i>2-5-25</i>	DESIGN NO. <i>B24-1310</i>
LOCATION	10 Severance Circle, Cleveland Hts., Ohio	DESIGNER <i>DM</i>	SCALE <i>3/4" = 1'-0"</i>	2-14-25	COPYRIGHT © <i>2024</i>

FILE NAME /i/metrohealth/10 severance circle

5'-0"

4'-5 1/4"

20'-0 "



MetroHealth
Cleveland Heights Medical Center

7 3/4" 1'-9"



LOGO COLOR KEY

● Kumquat Orange 3630-74	● Plum Purple 3630-128
● Scarlet Red 3630-163	● Bristol Blue 3630-97
● Intense Magenta 3630-118	● Turquoise 3630-236
● Bright Violet 3630-158	● Vivid Green 3630-156

SIGN 7

NOTES:

Single-face, internally-illuminated fabricated aluminum wall sign with routed face, backed up acrylic graphics, and LED illumination, to flush mount to fascia.

Copy and logo dots routed out and backed up with white 2447 acrylic with applied vinyls.

Logo dot vinyls to be standard translucent vinyls per color key, above.

Copy vinyl to be perforated duo-film, custom printed blue PMS 281C.

Face background and cabinet to be painted Matthews Brushed Aluminum.

RATED 120 VOLTS

NOTE: due to printer limitations, colors shown may not exactly match specified. Refer to material charts for true colors.

RES
RTI

Brilliant Electric Sign Co., Ltd.
4811 VAN EPPS RD., CLEVELAND, OHIO 44131 (216)741-3800

COMPANY NAME

MetroHealth

DESIGN NO.

B24-1311

LOCATION


10 Severance Circle, Cleveland Hts., Ohio

COPYRIGHT ©

2024

NOTE: THIS IS AN ORIGINAL UNPUBLISHED DRAWING, CREATED BY BRILLIANT SIGNS. IT IS SUBMITTED FOR YOUR PERSONAL USE, IN CONJUNCTION WITH A PROJECT BEING PLANNED FOR YOU. IT IS NOT TO BE USED, REPRODUCED, COPIED OR EXHIBITED IN ANY FASHION.

FILE NAME /N/metrohealth/10 severance circle

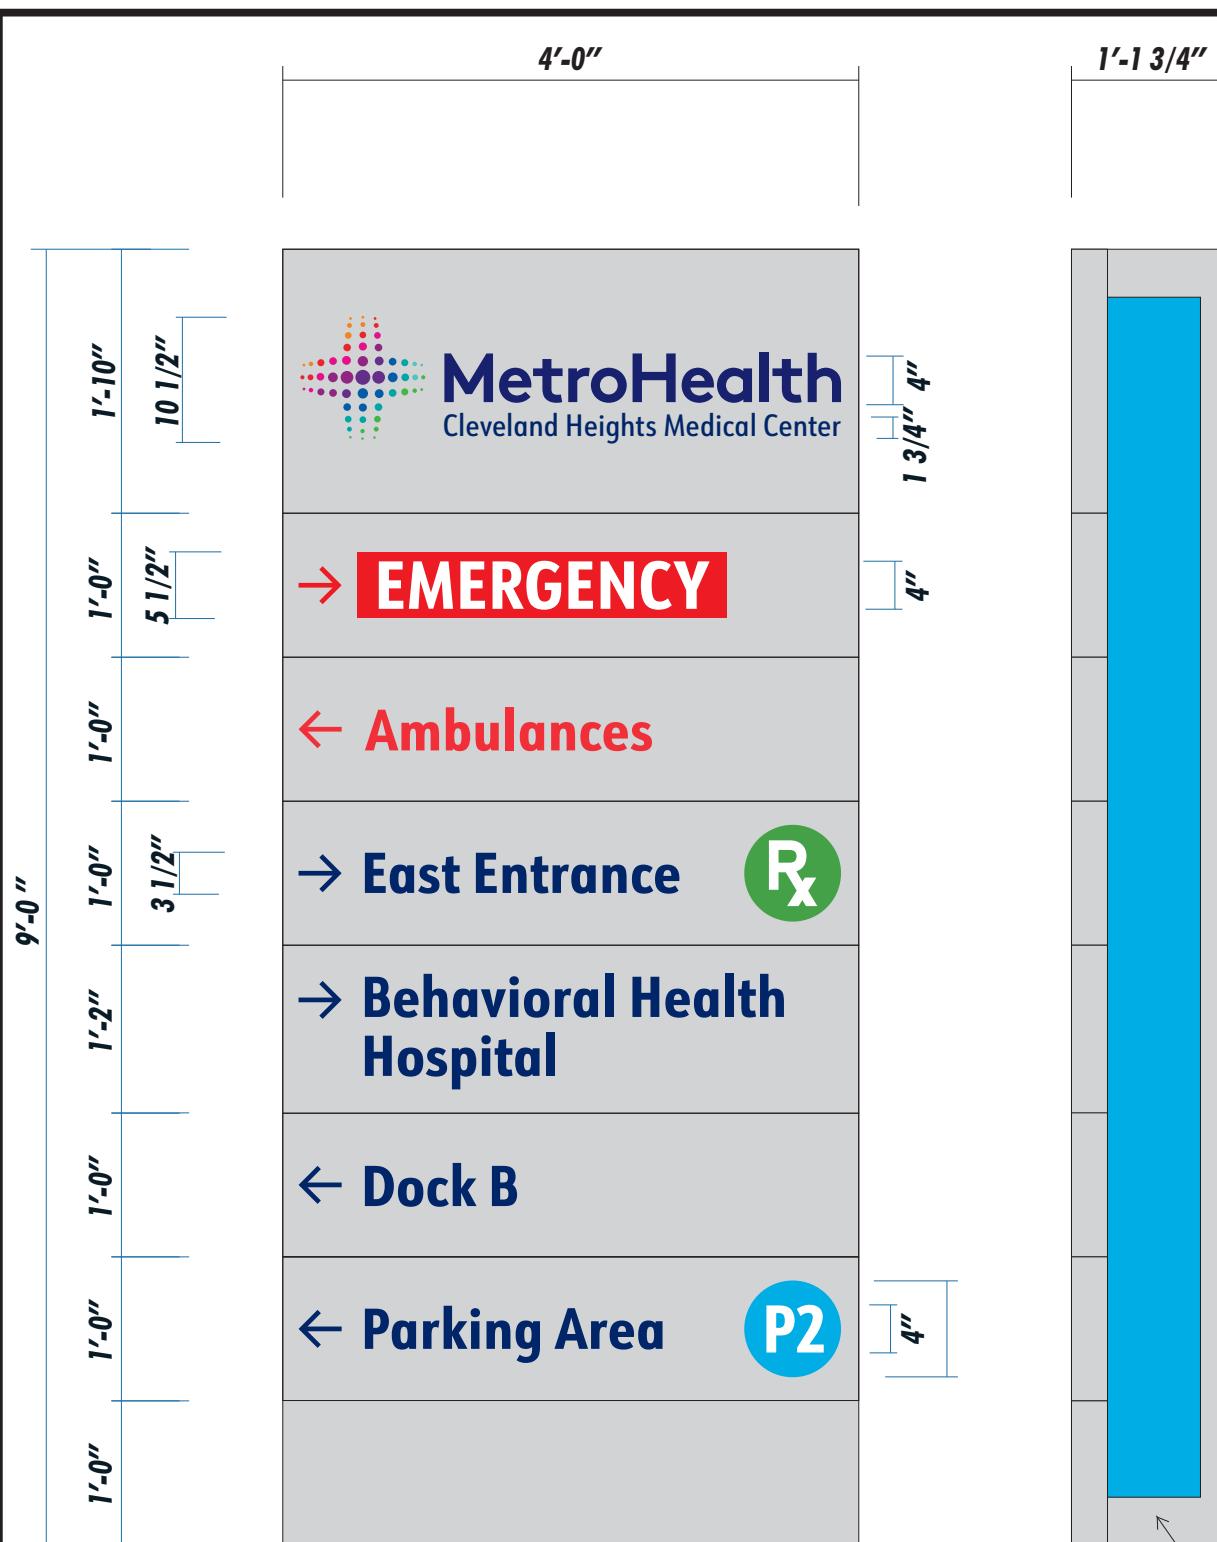

LOGO COLOR KEY

● Kumquat Orange 3630-74	● Plum Purple 3630-128
● Scarlet Red 3630-163	● Bristol Blue 3630-97
● Intense Magenta 3630-118	● Turquoise 3630-236
● Bright Violet 3630-158	● Vivid Green 3630-156

Paint existing cabinet and back of sign Matthews Brushed Aluminum. Illuminated band to remain as is.

SIGN 8

NOTES:

One (1) routed aluminum replacement face, divided into eight (8) separate panels, for existing single-face, internally-illuminated directional sign.

Logo dots, letters, arrows, parking, and "Emergency" background panel to be routed out of aluminum faces. Logo to be backed up with white 2447 acrylic with standard translucent vinyls applied to first surface; colors per color key at left.

Letters and arrows on main lower directional field to be backed up with white 2447 acrylic with applied perforated duo film, custom printed blue to match PMS 281C.

"Emergency" to be white 7328 acrylic panel backed up to opening, with applied UC-900-424-T translucent vinyl applied to first surface.

"Emergency" arrow and "Ambulances" with arrows to be routed out, with opening backed up with white 7328 acrylic with applied UC-900-424 vinyl.

Parking symbols to be backed up with white 7328 acrylic with applied Light European Blue 3630-147 vinyl; copy to be reversed out of vinyl.

Pharmacy symbol to be backed up with white 7328 acrylic with applied Vivid Green 3630-156 vinyl; symbol to be reversed out of vinyl.

Reminder of aluminum face backgrounds to be painted Matthews Brushed Aluminum.

Existing cabinet and back of sign to be painted Matthews Brushed Aluminum.

NOTE: due to printer limitations, colors shown may not exactly match specified. Refer to material charts for true colors.




Brilliant Electric Sign Co., Ltd.
4811 VAN EPPS RD., CLEVELAND, OHIO 44131 (216)741-3800

COMPANY NAME	MetroHealth	SALESMAN <i>JM</i>	DATE <i>9-20-24</i>	REVISION <i>2-5-25</i>	DESIGN NO. <i>B24-1312</i>
LOCATION	10 Severance Circle, Cleveland Hts., Ohio	DESIGNER <i>DM</i>	SCALE <i>3/4" = 1'-0"</i>	2-14-25	COPYRIGHT © <i>2024</i>

NOTE: THIS IS AN ORIGINAL UNPUBLISHED DRAWING, CREATED BY BRILLIANT SIGNS. IT IS SUBMITTED FOR YOUR PERSONAL USE, IN CONJUNCTION WITH A PROJECT BEING PLANNED FOR YOU. IT IS NOT TO BE USED, REPRODUCED, COPIED OR EXHIBITED IN ANY FASHION.

FILE NAME *N/metrohealth/10 severance circle*

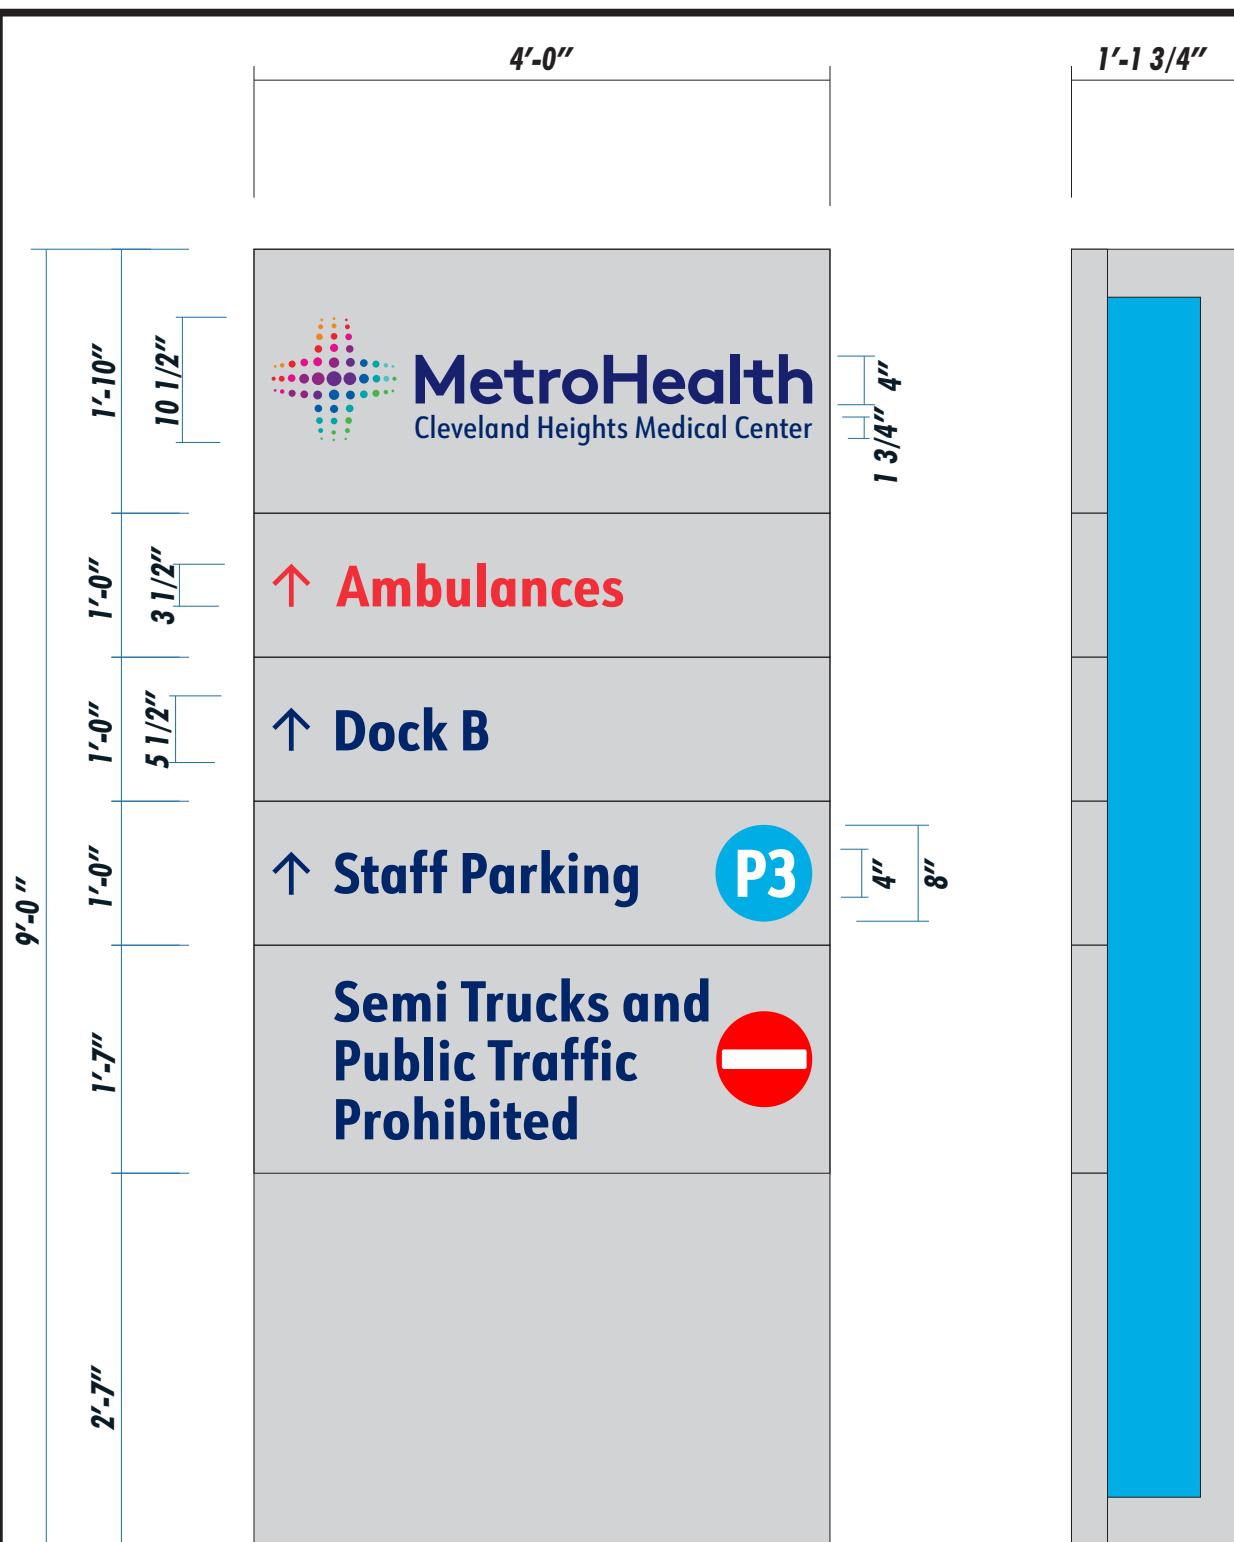

LOGO COLOR KEY

● Kumquat Orange 3630-74	● Plum Purple 3630-128
● Scarlet Red 3630-163	● Bristol Blue 3630-97
● Intense Magenta 3630-118	● Turquoise 3630-236
● Bright Violet 3630-158	● Vivid Green 3630-156

Paint existing cabinet and back of sign Matthews Brushed Aluminum. Illuminated band to remain as is.

SIGN 9

NOTES:

One (1)routed aluminum replacement face, divided into six (6) separate panels, for existing single-face, internally-illuminated directional sign. Logo dots, letters, arrows, parking, and do not enter to be routed out of aluminum faces.

Logo to be backed up with white 2447 acrylic with standard translucent vinyls applied to first surface; colors per color key at left.

"Ambulances" and arrow to be backed up with white 2447 acrylic with applied UC-900-424-T vinyl.

Letters and arrows on main lower directional field to be backed up with white 2447 acrylic with applied perforated duo film, custom printed blue to match PMS 281C.

"do not enter" symbol to be white 7328 acrylic backed up to opening, with applied UC-900-424-T translucent vinyl applied to first surface.

Parking symbol to be backed up with white 7328 acrylic with applied Light European Blue 3630-147 vinyl; copy to be reversed out of vinyl.

Reminder of aluminum face backgrounds to be painted Matthews Brushed Aluminum.

Existing cabinet and back of sign to be painted Matthews Brushed Aluminum.

NOTE: due to printer limitations, colors shown may not exactly match specified. Refer to material charts for true colors.



Brilliant Electric Sign Co., Ltd.
4811 VAN EPPS RD., CLEVELAND, OHIO 44131 (216)741-3800

COMPANY NAME **MetroHealth**

LOCATION **10 Severance Circle, Cleveland Hts., Ohio**

NOTE: THIS IS AN ORIGINAL UNPUBLISHED DRAWING, CREATED BY BRILLIANT SIGNS. IT IS SUBMITTED FOR YOUR PERSONAL USE, IN CONJUNCTION WITH A PROJECT BEING PLANNED FOR YOU. IT IS NOT TO BE USED, REPRODUCED, COPIED OR EXHIBITED IN ANY FASHION.

REVISION 9-23-24	DESIGN NO. B24-1313
SCALE 3/4" = 1'-0"	COPYRIGHT © 2024
FILE NAME N/metrohealth/10 severance circle	

22'-0 "

5'-6"

4'-10 3/4"



MetroHealth

Cleveland Heights Medical Center

8 1/2" 1'11"



LOGO COLOR KEY

● Kumquat Orange 3630-74	● Plum Purple 3630-128
● Scarlet Red 3630-163	● Bristol Blue 3630-97
● Intense Magenta 3630-118	● Turquoise 3630-236
● Bright Violet 3630-158	● Vivid Green 3630-156

SIGN 10

NOTES:

Single-face, internally-illuminated fabricated aluminum wall sign with routed face, backed up acrylic graphics, and LED illumination, to flush mount to fascia.

Copy and logo dots routed out and backed up with white 2447 acrylic with applied vinyls.

Logo dot vinyls to be standard translucent vinyls per color key, above.

Copy vinyl to be perforated duo-film, custom printed blue PMS 281C.

Face background and cabinet to be painted Matthews Brushed Aluminum.

RATED 120 VOLTS

NOTE: due to printer limitations, colors shown may not exactly match specified. Refer to material charts for true colors.

RE5
RE5

Brilliant Electric Sign Co., Ltd.
4811 VAN EPPS RD., CLEVELAND, OHIO 44131 (216)741-3800

COMPANY NAME

MetroHealth

DESIGN NO.

B24-1314

LOCATION

10 Severance Circle, Cleveland Hts., Ohio

COPYRIGHT ©

2024

FILE NAME /N/metrohealth/10 severance circle

NOTE: THIS IS AN ORIGINAL UNPUBLISHED DRAWING, CREATED BY BRILLIANT SIGNS. IT IS SUBMITTED FOR YOUR PERSONAL USE, IN CONJUNCTION WITH A PROJECT BEING PLANNED FOR YOU. IT IS NOT TO BE USED, REPRODUCED, COPIED OR EXHIBITED IN ANY FASHION.

2'-0"

22'-0"



LOGO COLOR KEY

● Kumquat Orange 3630-74	● Plum Purple 3630-128
● Scarlet Red 3630-163	● Bristol Blue 3630-97
● Intense Magenta 3630-118	● Turquoise 3630-236
● Bright Violet 3630-158	● Vivid Green 3630-156

SIGN 11

NOTES:

Single-face, internally-illuminated fabricated aluminum wall sign with routed face, backed up acrylic graphics, and LED illumination, to flush mount to fascia.

Copy and logo dots routed out and backed up with white 2447 acrylic with applied vinyls.

Logo dot vinyls to be standard translucent vinyls per color key, above.

Copy vinyl to be perforated duo-film, custom printed blue PMS 281C.

Symbol to be routed out and backed up with white 7328 acrylic with applied Vivid Green 3630-156 vinyl; symbol to be reversed out.

Face background and cabinet to be painted Matthews Brushed Aluminum.

RATED 120 VOLTS

NOTE: due to printer limitations, colors shown may not exactly match specified. Refer to material charts for true colors.

RES **Brilliant Electric Sign Co., Ltd.**
4811 VAN EPPS RD., CLEVELAND, OHIO 44131 (216)741-3800

COMPANY NAME **MetroHealth**

LOCATION **10 Severance Circle, Cleveland Hts., Ohio**

NOTE: THIS IS AN ORIGINAL UNPUBLISHED DRAWING, CREATED BY BRILLIANT SIGNS. IT IS SUBMITTED FOR YOUR PERSONAL USE, IN CONJUNCTION WITH A PROJECT BEING PLANNED FOR YOU. IT IS NOT TO BE USED, REPRODUCED, COPIED OR EXHIBITED IN ANY FASHION.

DESIGN NO. **B25-223**

COPYRIGHT © **2025**

FILE NAME **N/metrohealth/10 severance circle**



SIGN 12

NOTES:

Two (2) single-face, internally-illuminated LED channel symbols with plastic faces and self-contained power supplies.

Face to be white 7328 acrylic with applied Vivid Green 3630-156 vinyl; symbol to be reversed out.

Face trim and returns to be painted Matthews Brushed Aluminum.

RATED 120 VOLTS

NOTE: due to printer limitations, colors shown may not exactly match specified. Refer to material charts for true colors.

RES **Brilliant Electric Sign Co., Ltd.**


4811 VAN EPPS RD., CLEVELAND, OHIO 44131 (216)741-3800

COMPANY NAME	MetroHealth	SALESMAN <i>JM</i>	DATE <i>2-14-25</i>	REVISION	DESIGN NO. B25-224
LOCATION	10 Severance Circle, Cleveland Hts., Ohio	DESIGNER <i>DM</i>	SCALE <i>1-1/2" = 1'-0"</i>		COPYRIGHT © 2025

FILE NAME /N/metrohealth/10 severance circle

NOTE: THIS IS AN ORIGINAL UNPUBLISHED DRAWING, CREATED BY BRILLIANT SIGNS. IT IS SUBMITTED FOR YOUR PERSONAL USE, IN CONJUNCTION WITH A PROJECT BEING PLANNED FOR YOU. IT IS NOT TO BE USED, REPRODUCED, COPIED OR EXHIBITED IN ANY FASHION.

FILE NAME /N/metrohealth/10 severance circle

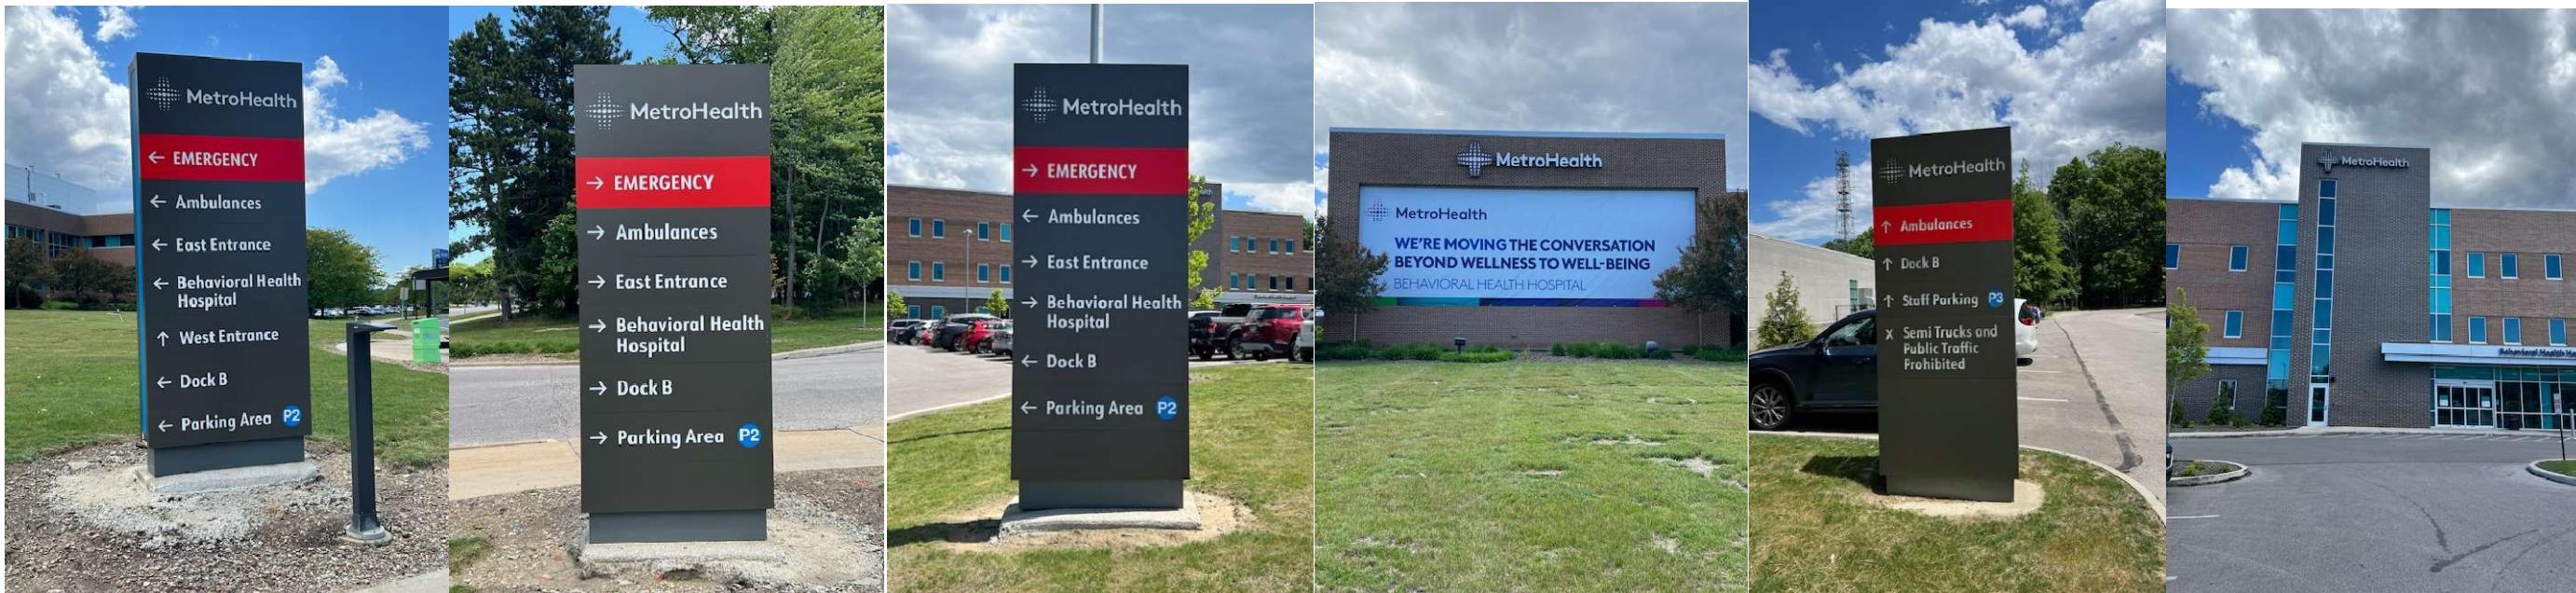

Current signage in order from 1 – 11 as presented in sign package. Adding two (2) RX sign #12 to East Entrance Canopy. Replacing the front of the East Entrance Canopy with sign #11.

10 Severance Circle
Sign Size Comparison Chart

Replacement/New									Existing						
Design No.	Sign	Type	Height	Width	Square Ft.	*Copy Square Ft.	Notes	Justification for Variance	Sign	Type	Height	Width	Square Ft.	*Copy Square Ft.	Notes
B24-1305	Directional Sign 1 (two sided)	Directional	9'	4'	72	72	Face Change Only	N/A	Directional Sign 1 (two sided)	Directional	9'	4'	72	72	
B24-1306	West Entrance Ground Sign (two sided)	Commercial Identification	5' 6"	8'	88	88		Larger ground sign conforms to other signs throughout the MetroHealth footprint	West Entrance Ground Sign (two sided)	Commercial Identification	4'	8'	64	64	
B24-1307	Wall Sign 1	Commercial Identification	5'	20'	100	49		Copy size must be large enough to provide clear and concise visibility with the addition of "Cleveland Heights Medical Center"	Wall Sign 1	Commercial Identification	4' 6"	20'	33	33	
B24-1308	West Entrance Canopy Sign (awning)	Commercial Identification	1' 6"	15'	22.5	13.3		Larger sign to support copy change from "MetroHealth" to "MetroHealth West Entrance" for better facility identification for visitors. Past canopy sign excluded from calculation.	West Entrance Canopy Sign (awning)	Instructional	1'	10'	10	10	Instructional Sign < 10 Sq Ft.(not required to be included in site's allowable signage)
B24-1309	East Entrance Ground Sign (two sided)	Commercial Identification	5' 6"	10'	110	110		Larger ground sign for main entrance conforms to other signs throughout the MetroHealth footprint.	East Entrance Ground Sign (two sided)	Commercial Identification	5'	10'	100	100	
B24-1310	Directional Sign 2 (two sided)	Directional	9'	4'	72	72	Face Change Only	N/A	Directional Sign 2 (two sided)	Directional	9'	4'	72	72	
B24-1311	Wall Sign 2	Commercial Identification	5'	20'	100	49		Copy size must be large enough to provide clear and concise visibility with the addition of "Cleveland Heights Medical Center"	Wall Sign 2	Commercial Identification	4' 6"	20'	33	33	
B24-1312	Directional Sign 3	Directional	9'	4'	36	36	Face Change Only	N/A	Directional Sign 3	Directional	9'	4'	36	36	
B24-1313	Directional Sign 4	Directional	9'	4'	36	36	Face Change Only	N/A	Directional Sign 4	Directional	9'	4'	36	36	
B24-1314	Wall Sign 3	Commercial Identification	5' 6"	22'	121	49		Copy size must be large enough to provide clear and concise visibility with the addition of "Cleveland Heights Medical Center"	Wall Sign 3	Commercial Identification	4' 6"	20'	33	33	
B25-223	East Entrance Canopy Front (awning)	Commercial Identification	2'	22'	44	25.4		Larger sign to support copy change from "MetroHealth" to "MetroHealth West Entrance" for better facility identification for visitors. Past canopy sign excluded from calculation.	East Entrance Canopy Front (awning)	Instructional	1	10	10	10	Instructional Sign < 10 Sq Ft.(not required to be included in site's allowable signage)
	Behavioral Health Letters (awning)	Commercial Identification	1'	18'	18	18	Sign remaining as is	N/A	Behavioral Health Letters (awning)	Commercial Identification	1'	18'	18	18	
B25-224	RX Symbol (2)	Instructional	1' 6"	1' 6"	4.5	4.5	Instructional Sign < 10 Sq Ft.(not required to be included in site's allowable signage)	N/A							
	Total New/Replacement Directional Signage Square Ft				216	216			Total Existing Directional Signage Square Ft.				216	216	
	Total New/Replacement Commercial Identification Signage Square Ft				603.5	401.7			Total Existing Commercial Identification Signage Square Ft				281	281	

*Copy Square Ft. represents copy of canopy/ awning, and wall cabinets only