

# GREENBUD, LLC DISPENSARY PROPOSED DRIVE-THRU IMPROVEMENTS

PLANNING COMMISSION - 11.11.2025



## DRAWING INDEX

|        |                              |
|--------|------------------------------|
| G-100  | TITLE SHEET                  |
| EX-100 | SITE PHOTOGRAPHS             |
| S-001  | MASTER SITE DEVELOPMENT PLAN |
| S-101  | SITE PLAN                    |
| A-101  | FIRST FLOOR PLAN             |

OLIVER ARCHITECTURE

216.245.2661  
7100 Euclid Ave. #200  
Cleveland, OH 44103  
www.oliverarchitect.com



GREENBUD, LLC DISPENSARY

2203 LEE ROAD  
CLEVELAND HTS., OHIO 44118

NOT FOR CONSTRUCTION

TITLE SHEET

Date:  
11/11/2025


Sheet:  
G-100



VIEW OF PROPOSED DRIVE-THRU ENTRY FROM TULLAMORE RD.



VIEW DOWN TULLAMORE RD.

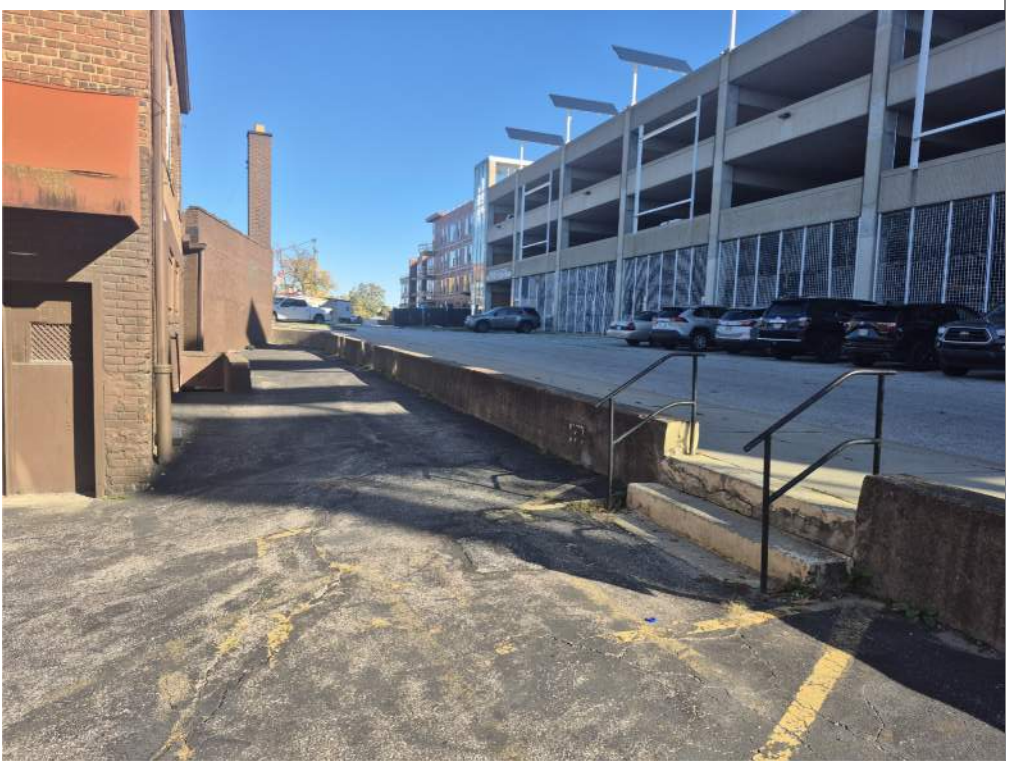

VIEW AT MIDPOINT OF DRIVE-THRU/EXISTING PEDESTRIAN STAIR FROM PARKING GARAGE



VIEW OF PROPOSED DRIVE-THRU LANE AND DISPENSARY REAR ENTRY



VIEW OF PROPOSED DRIVE-THRU LANE



VIEW OF END OF DRIVE-THRU LANE AND EXISTING GRADE DIFFERENCE

OLIVER ARCHITECTURE

216.245.2661  
7100 Euclid Ave. #200  
Cleveland, OH 44103  
www.oliverarchitect.com



# GREENBUD, LLC DISPENSARY


2203 LEE ROAD  
CLEVELAND HTS., OHIO 44118

NOT FOR CONSTRUCTION

## SITE PHOTOGRAPHS

Date:  
11/11/2025

Sheet:  
EX-100

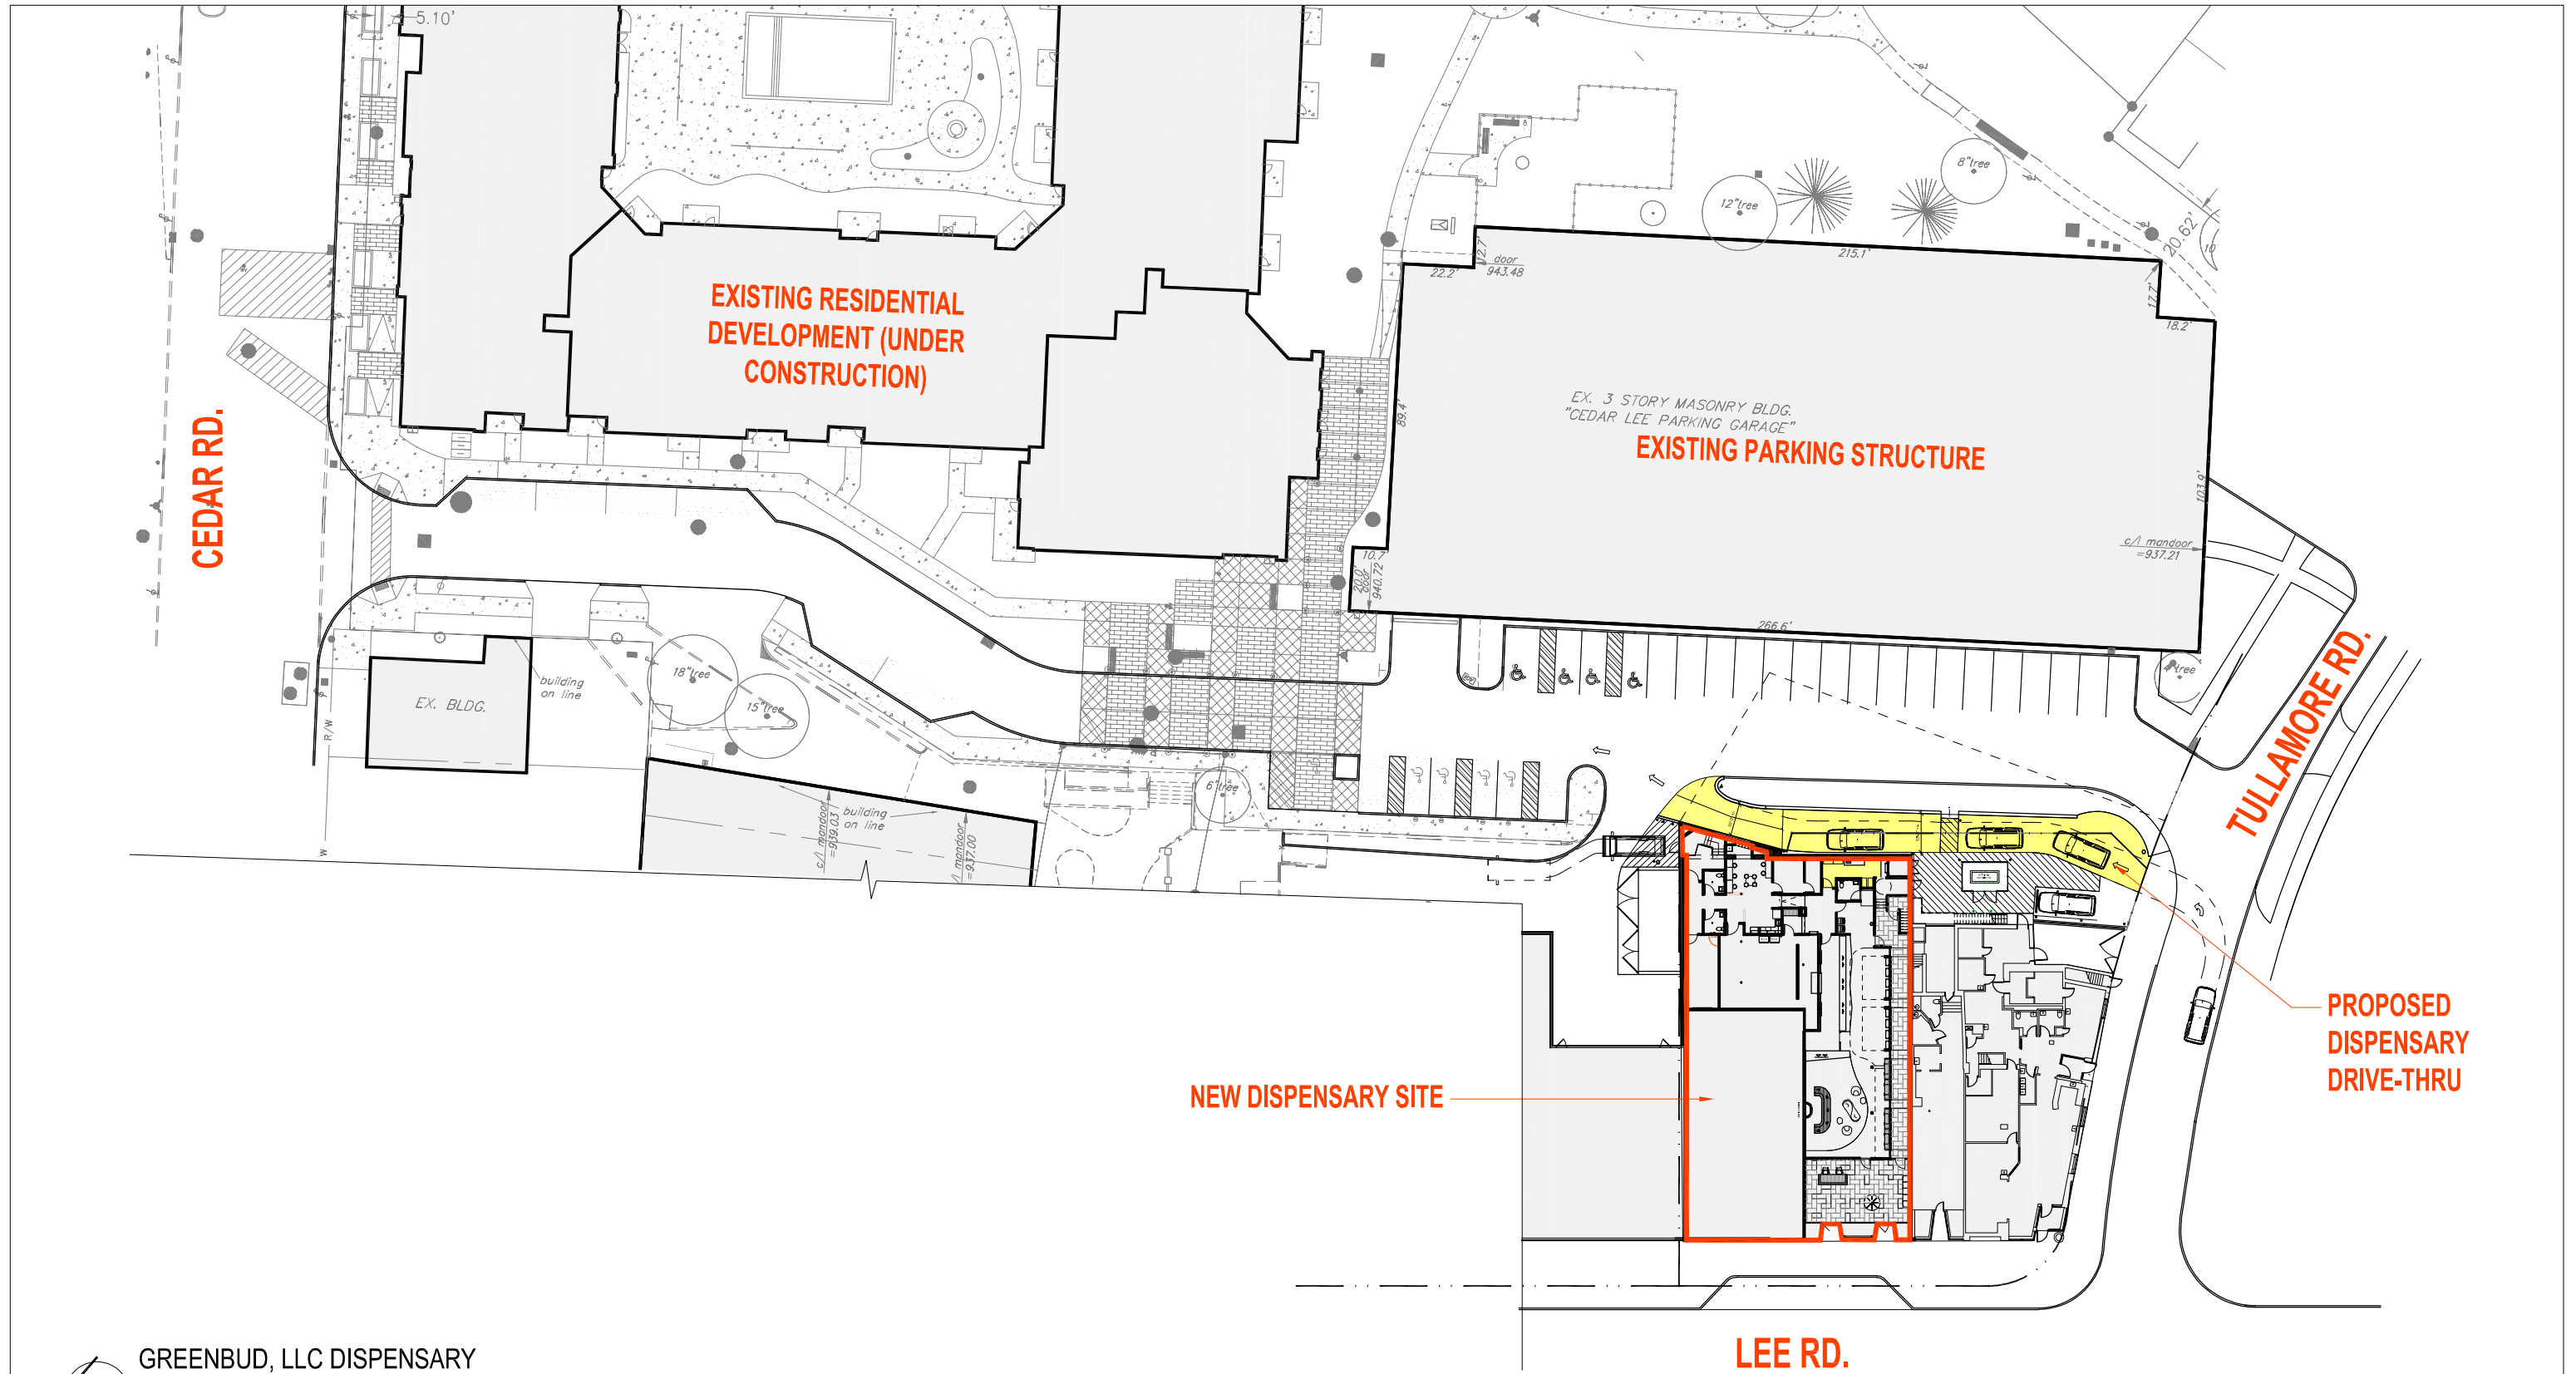

GREENBUD, LLC DISPENSARY  
 MASTER SITE DEVELOPMENT PLAN  
 1" = 50'-0"

OLIVER ARCHITECTURE  
 216.245.2661  
 7100 Euclid Ave. #200  
 Cleveland, OH 44103  
 www.oliverarchitect.com



# GREENBUD, LLC DISPENSARY



2203 LEE ROAD  
 CLEVELAND HTS., OHIO 44118

NOT FOR CONSTRUCTION

## MASTER SITE DEVELOPMENT PLAN

Date:  
 11/11/2025

Sheet:  
 S-001

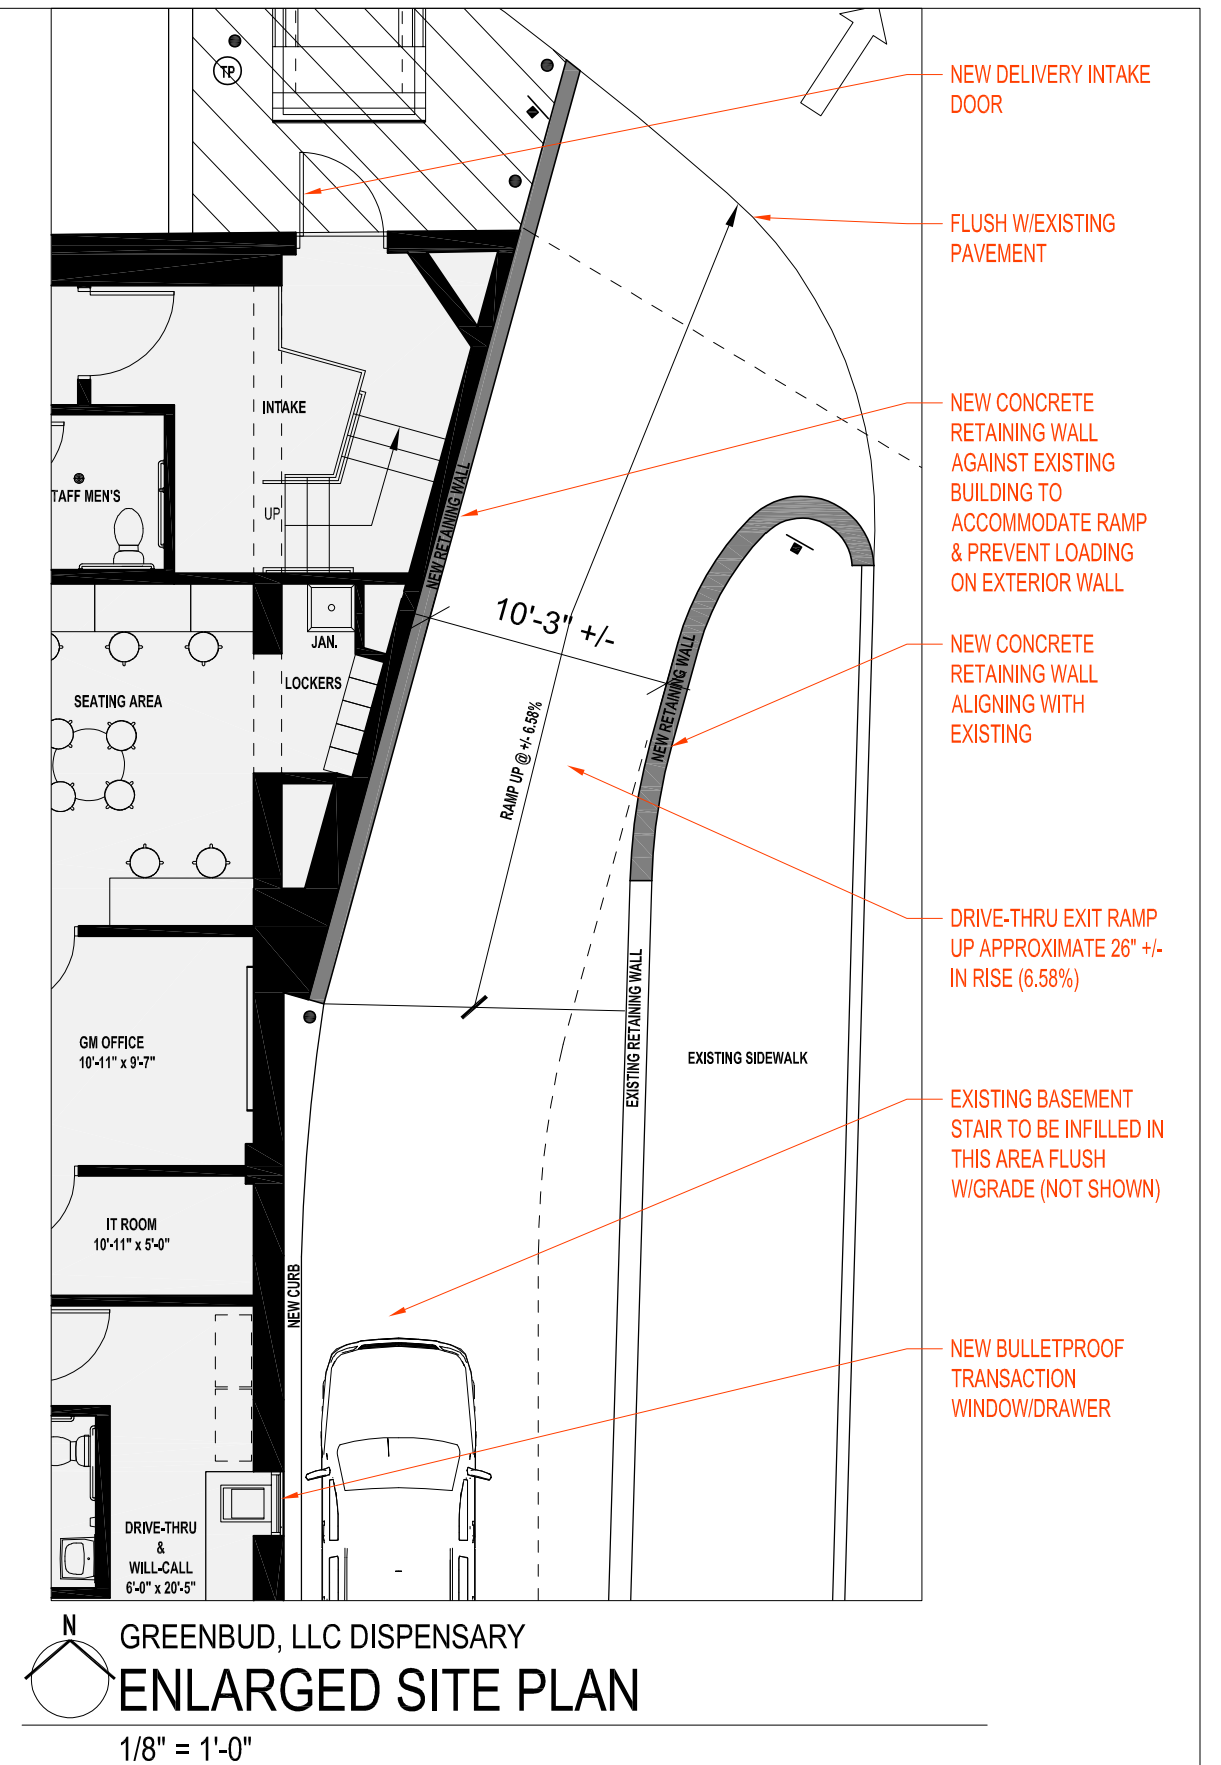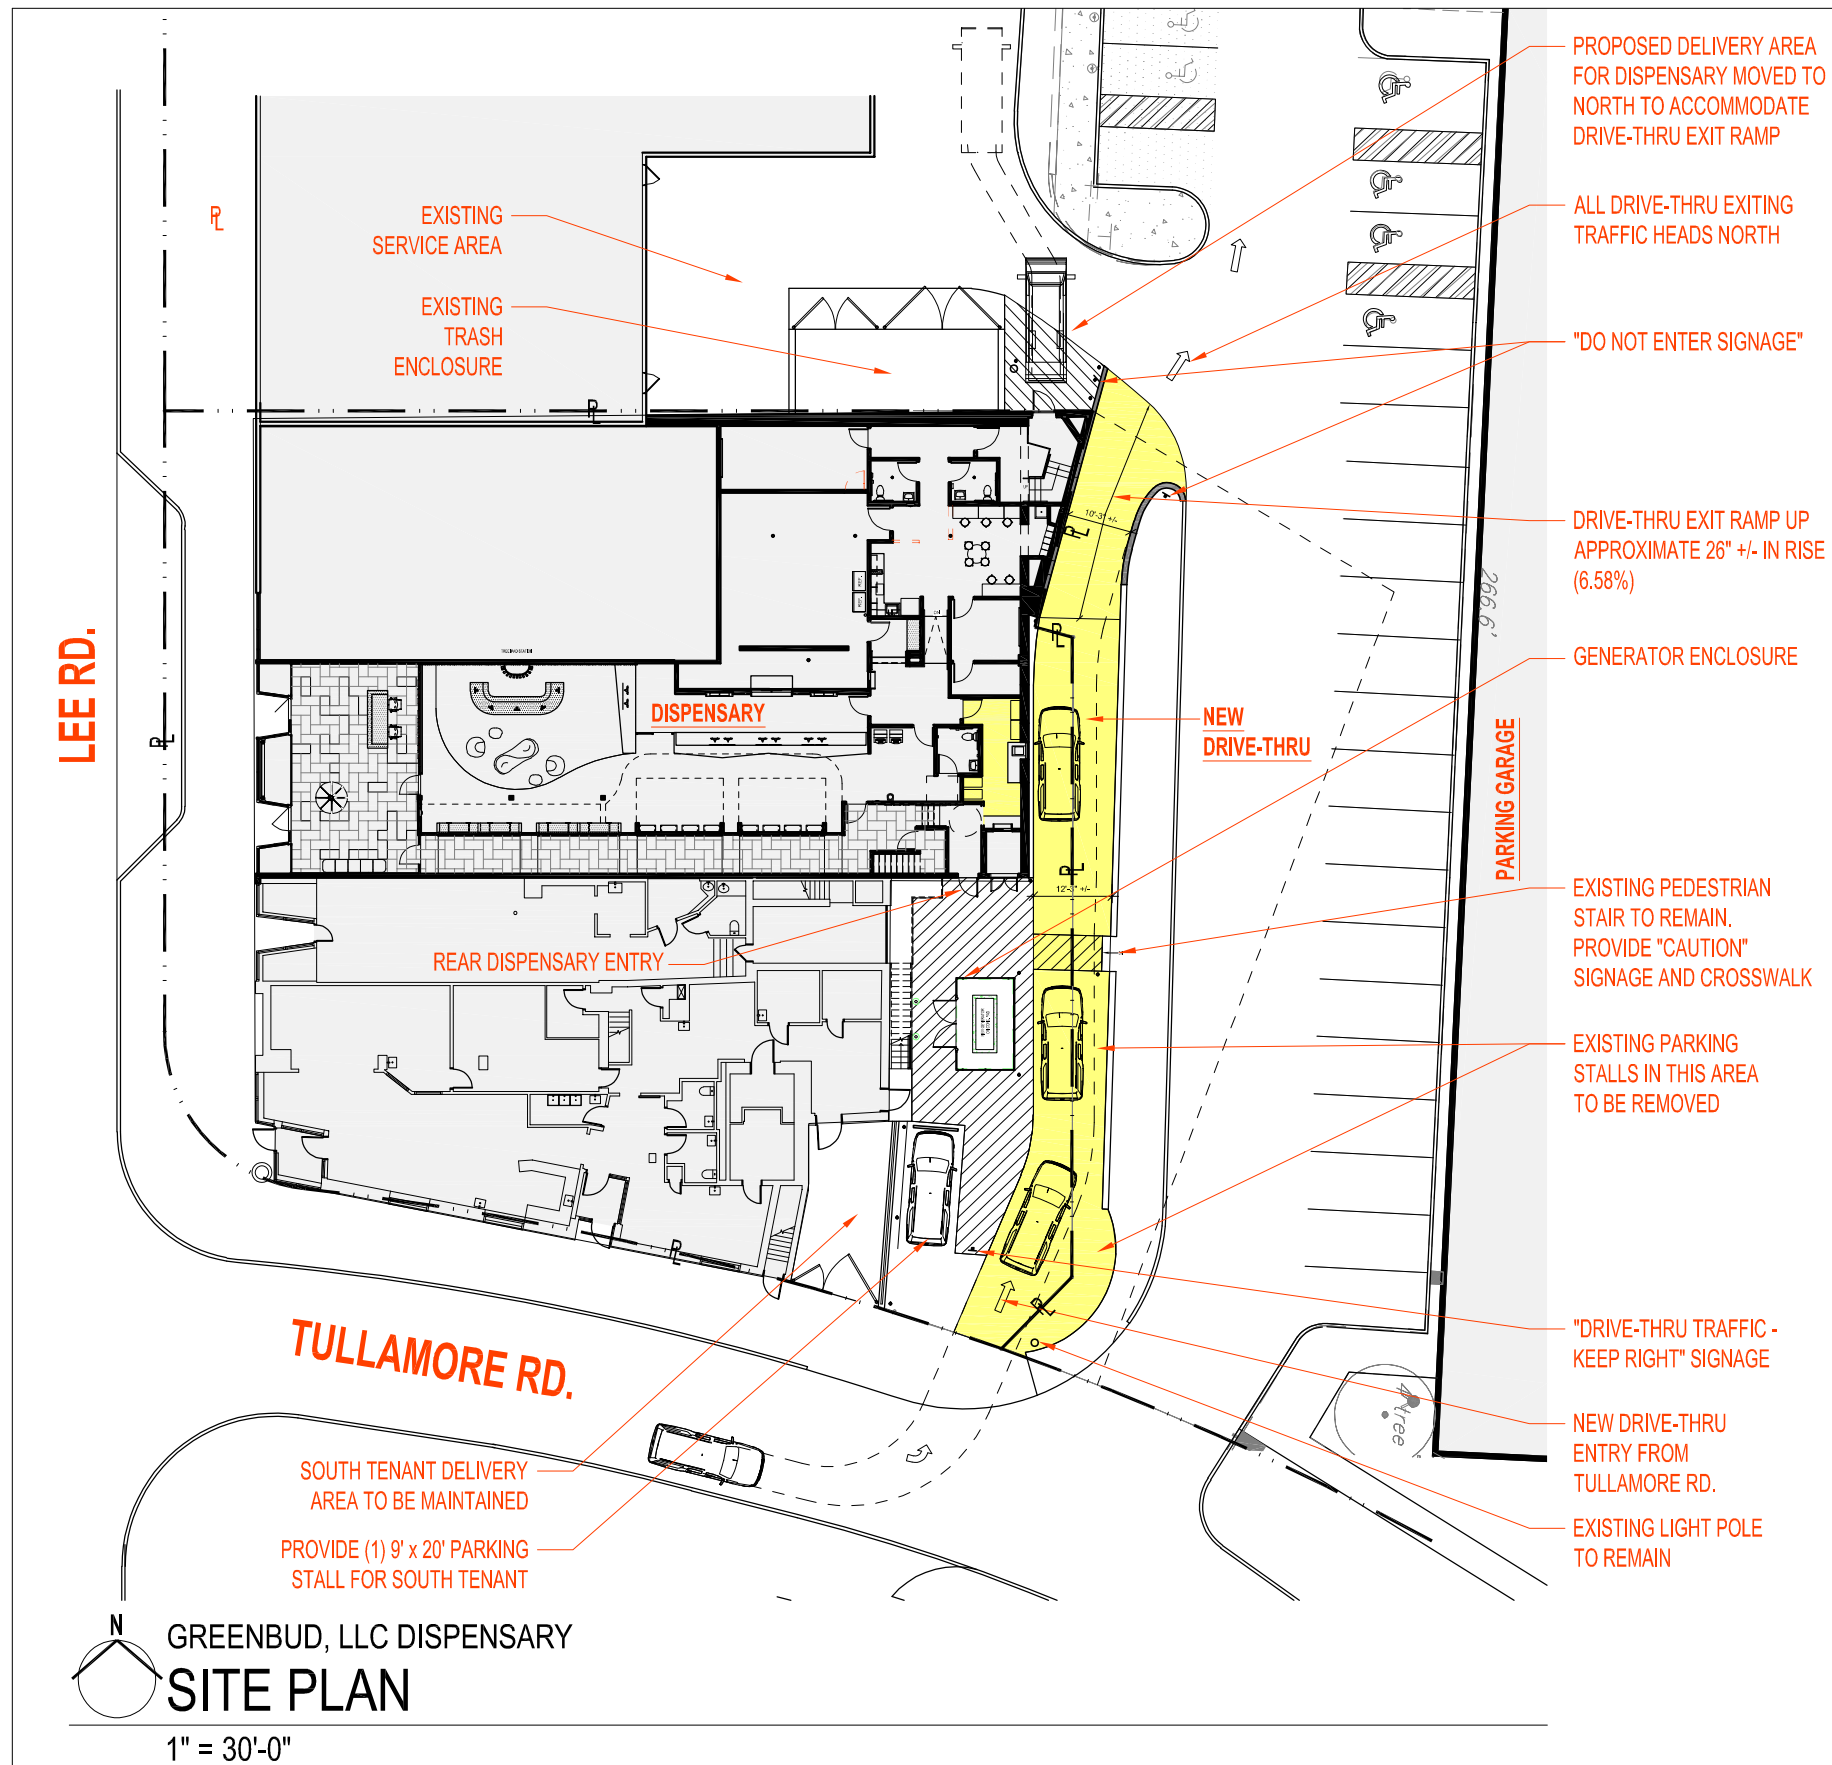

OLIVER ARCHITECTURE

216.245.2661  
7100 Euclid Ave. #200  
Cleveland, OH 44103  
www.oliverarchitect.com



# GREENBUD, LLC DISPENSARY



2203 LEE ROAD  
CLEVELAND HTS., OHIO 44118

NOT FOR CONSTRUCTION

SITE PLAN

Date:  
11/11/2025

Sheet:  
S-101

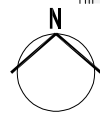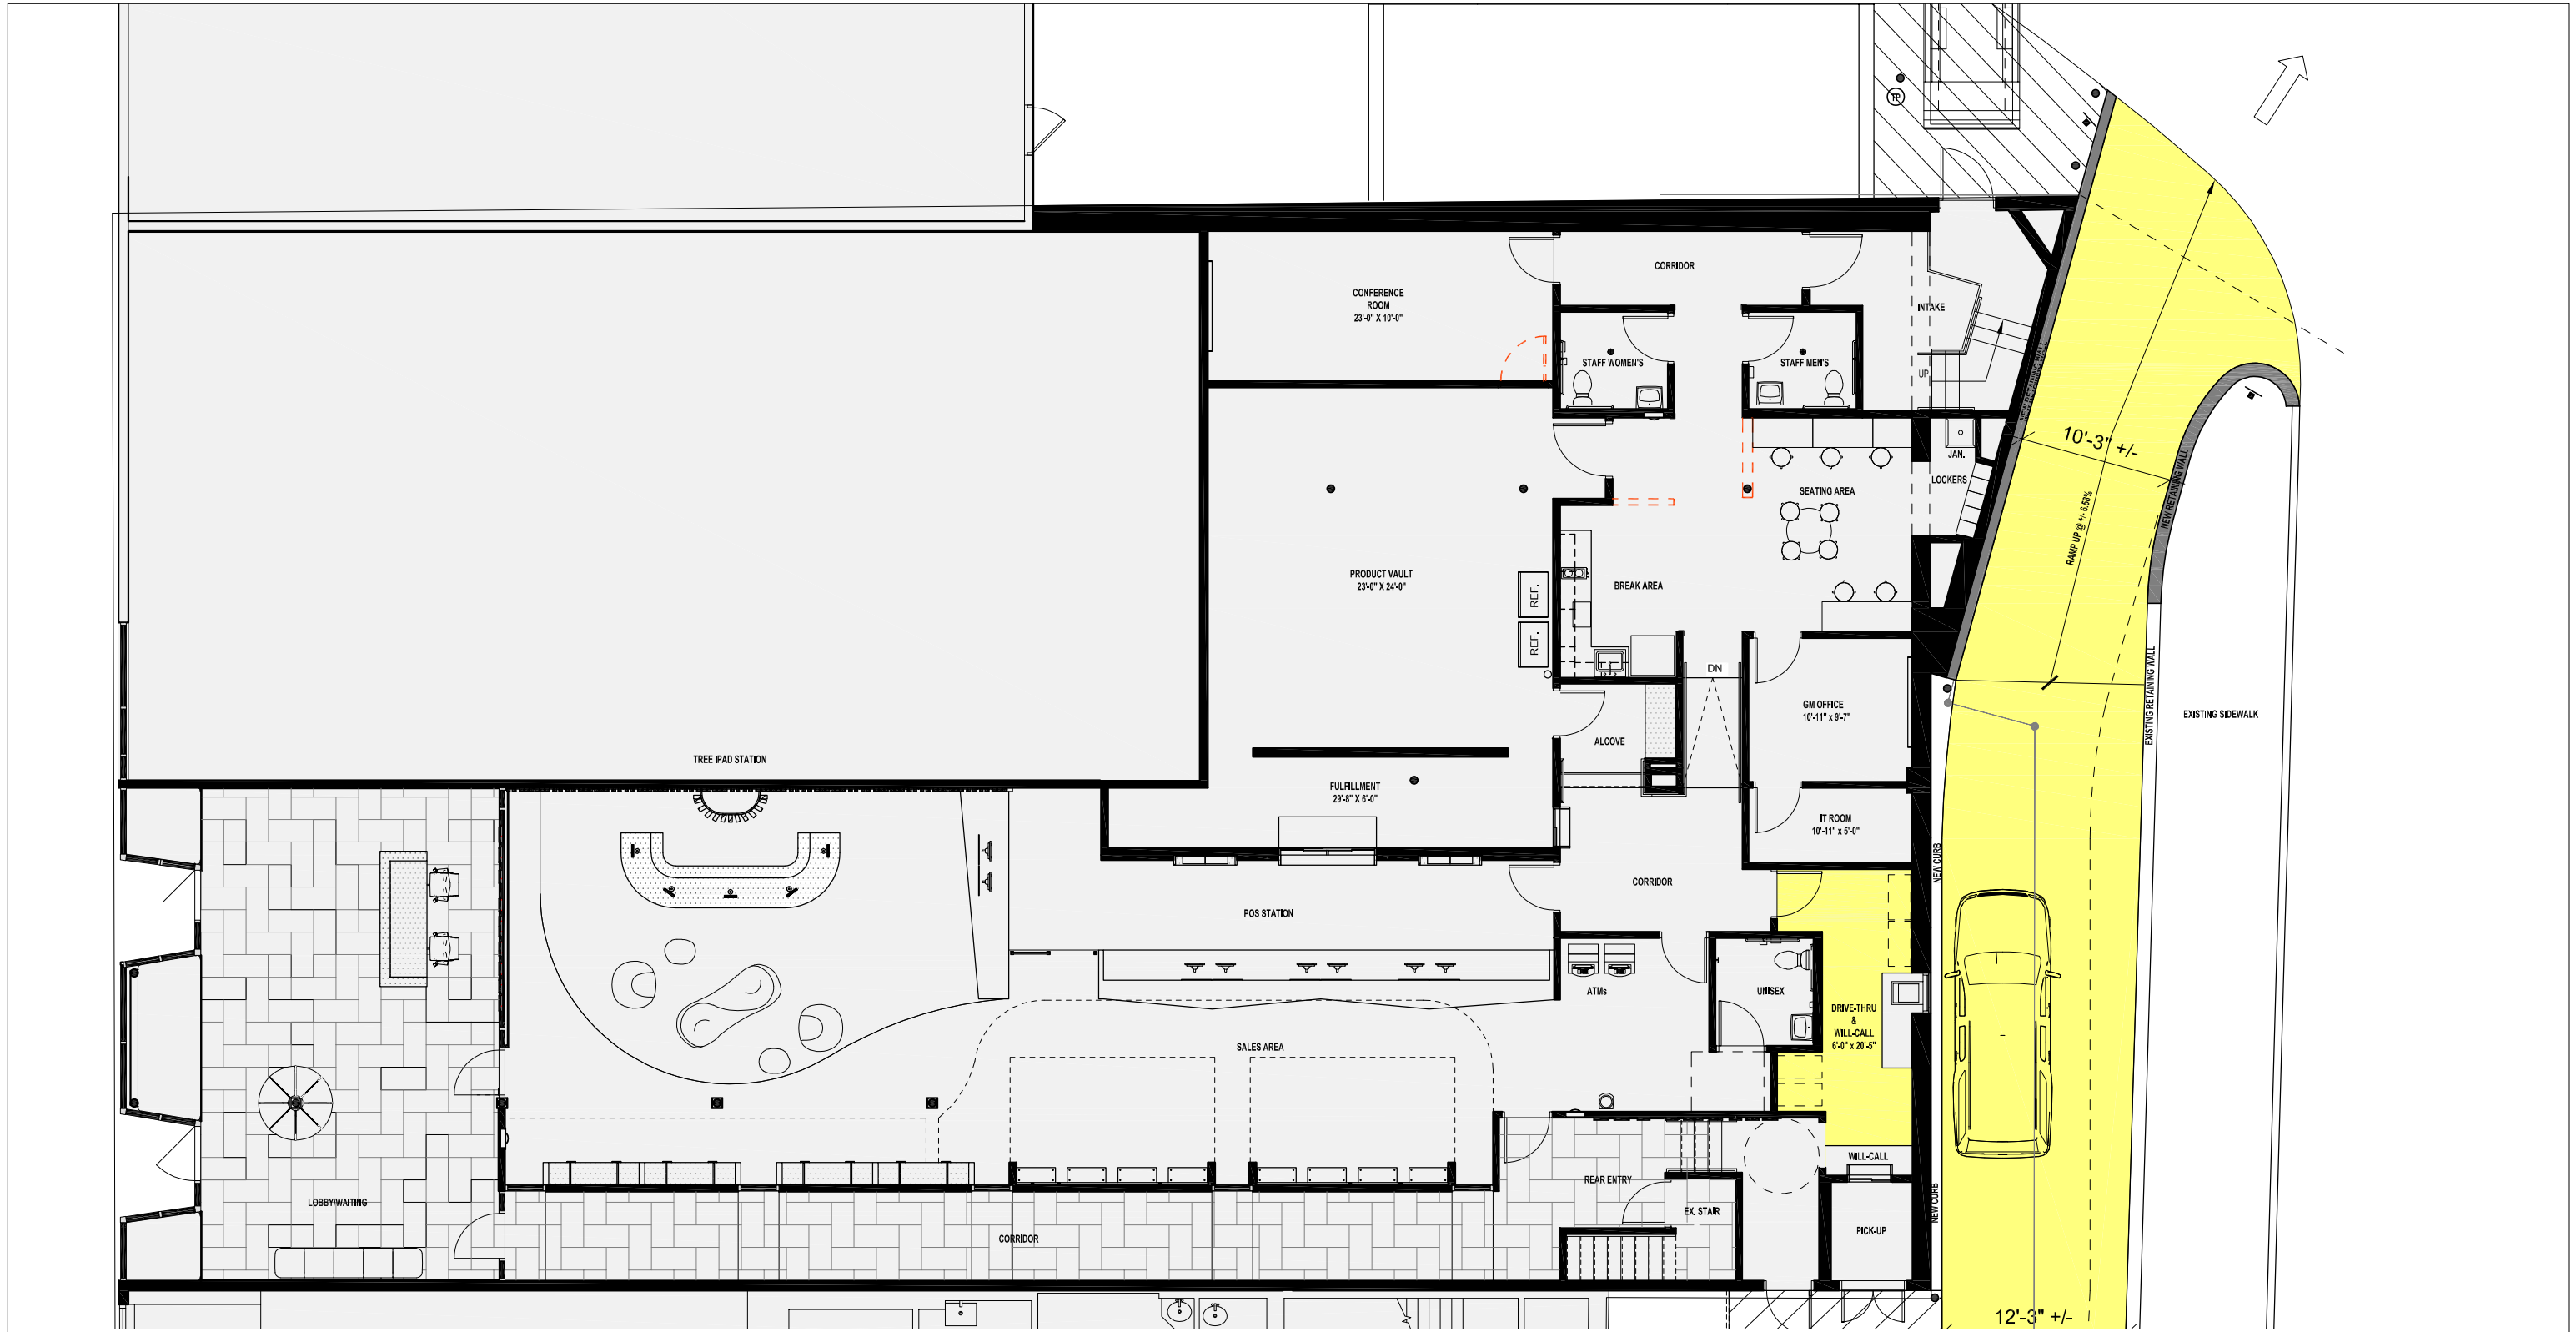

GREENBUD, LLC DISPENSARY

## FIRST FLOOR IMPROVEMENT PLAN

3/32" = 1'-0"

OLIVER ARCHITECTURE

216.245.2661  
7100 Euclid Ave. #200  
Cleveland, OH 44103  
www.oliverarchitect.com



## GREENBUD, LLC DISPENSARY

2203 LEE ROAD  
CLEVELAND HTS., OHIO 44118

NOT FOR CONSTRUCTION

FIRST FLOOR IMPROVEMENT PLAN

Date:  
11/11/2025

Sheet:  
A-101