

GREENBUD, LLC DISPENSARY PROPOSED DRIVE-THRU IMPROVEMENTS


PLANNING COMMISSION - 11.11.2025



DRAWING INDEX

G-100	TITLE SHEET
EX-100	SITE PHOTOGRAPHS
S-001	MASTER SITE DEVELOPMENT PLAN
S-101	SITE PLAN
A-101	FIRST FLOOR PLAN




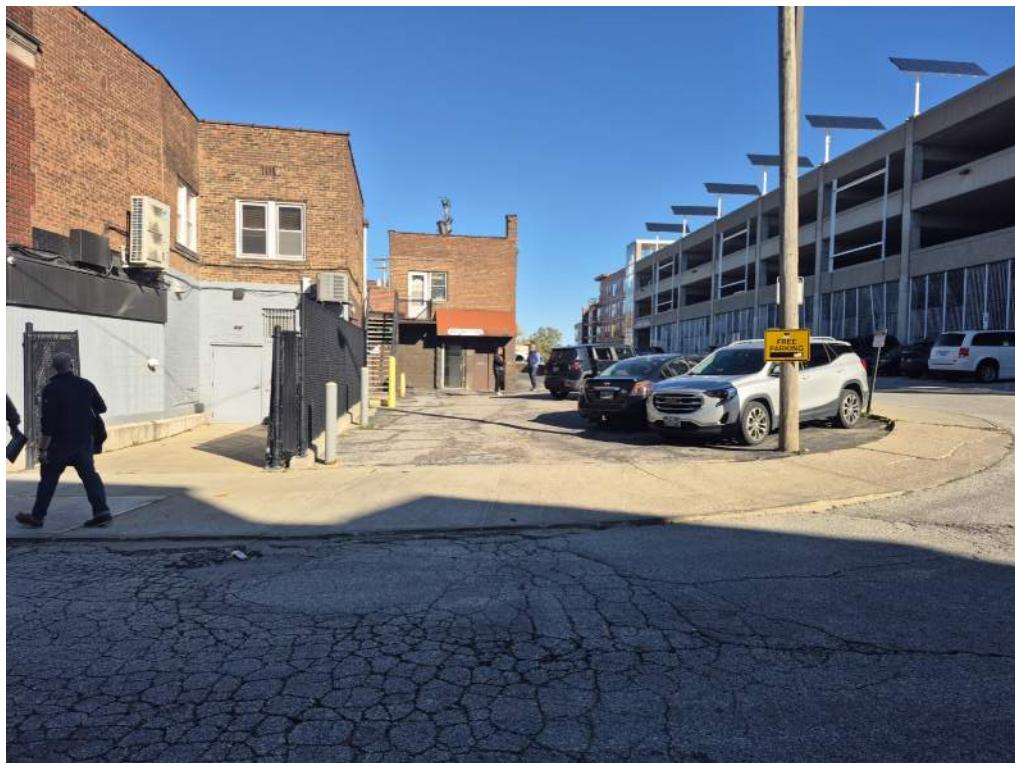

VIEW OF PROPOSED DRIVE-THRU ENTRY FROM TULLAMORE RD.



VIEW DOWN TULLAMORE RD.

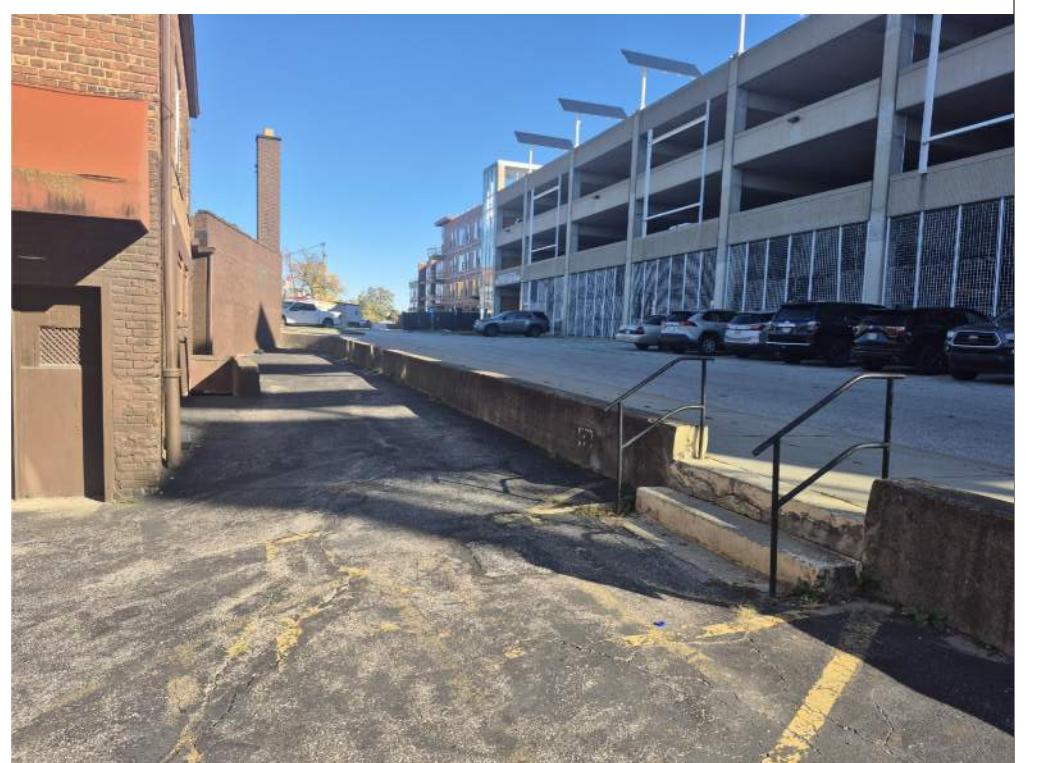

VIEW AT MIDPOINT OF DRIVE-THRU/EXISTING PEDESTRIAN STAIR FROM PARKING GARAGE



VIEW OF PROPOSED DRIVE-THRU LANE AND DISPENSARY REAR ENTRY



VIEW OF PROPOSED DRIVE-THRU LANE



VIEW OF END OF DRIVE-THRU LANE AND EXISTING GRADE DIFFERENCE



GREENBUD, LLC DISPENSARY


2203 LEE ROAD
CLEVELAND HTS., OHIO 44118

NOT FOR CONSTRUCTION

SITE PHOTOGRAPHS

Date:
11/11/2025

Sheet:
EX-100

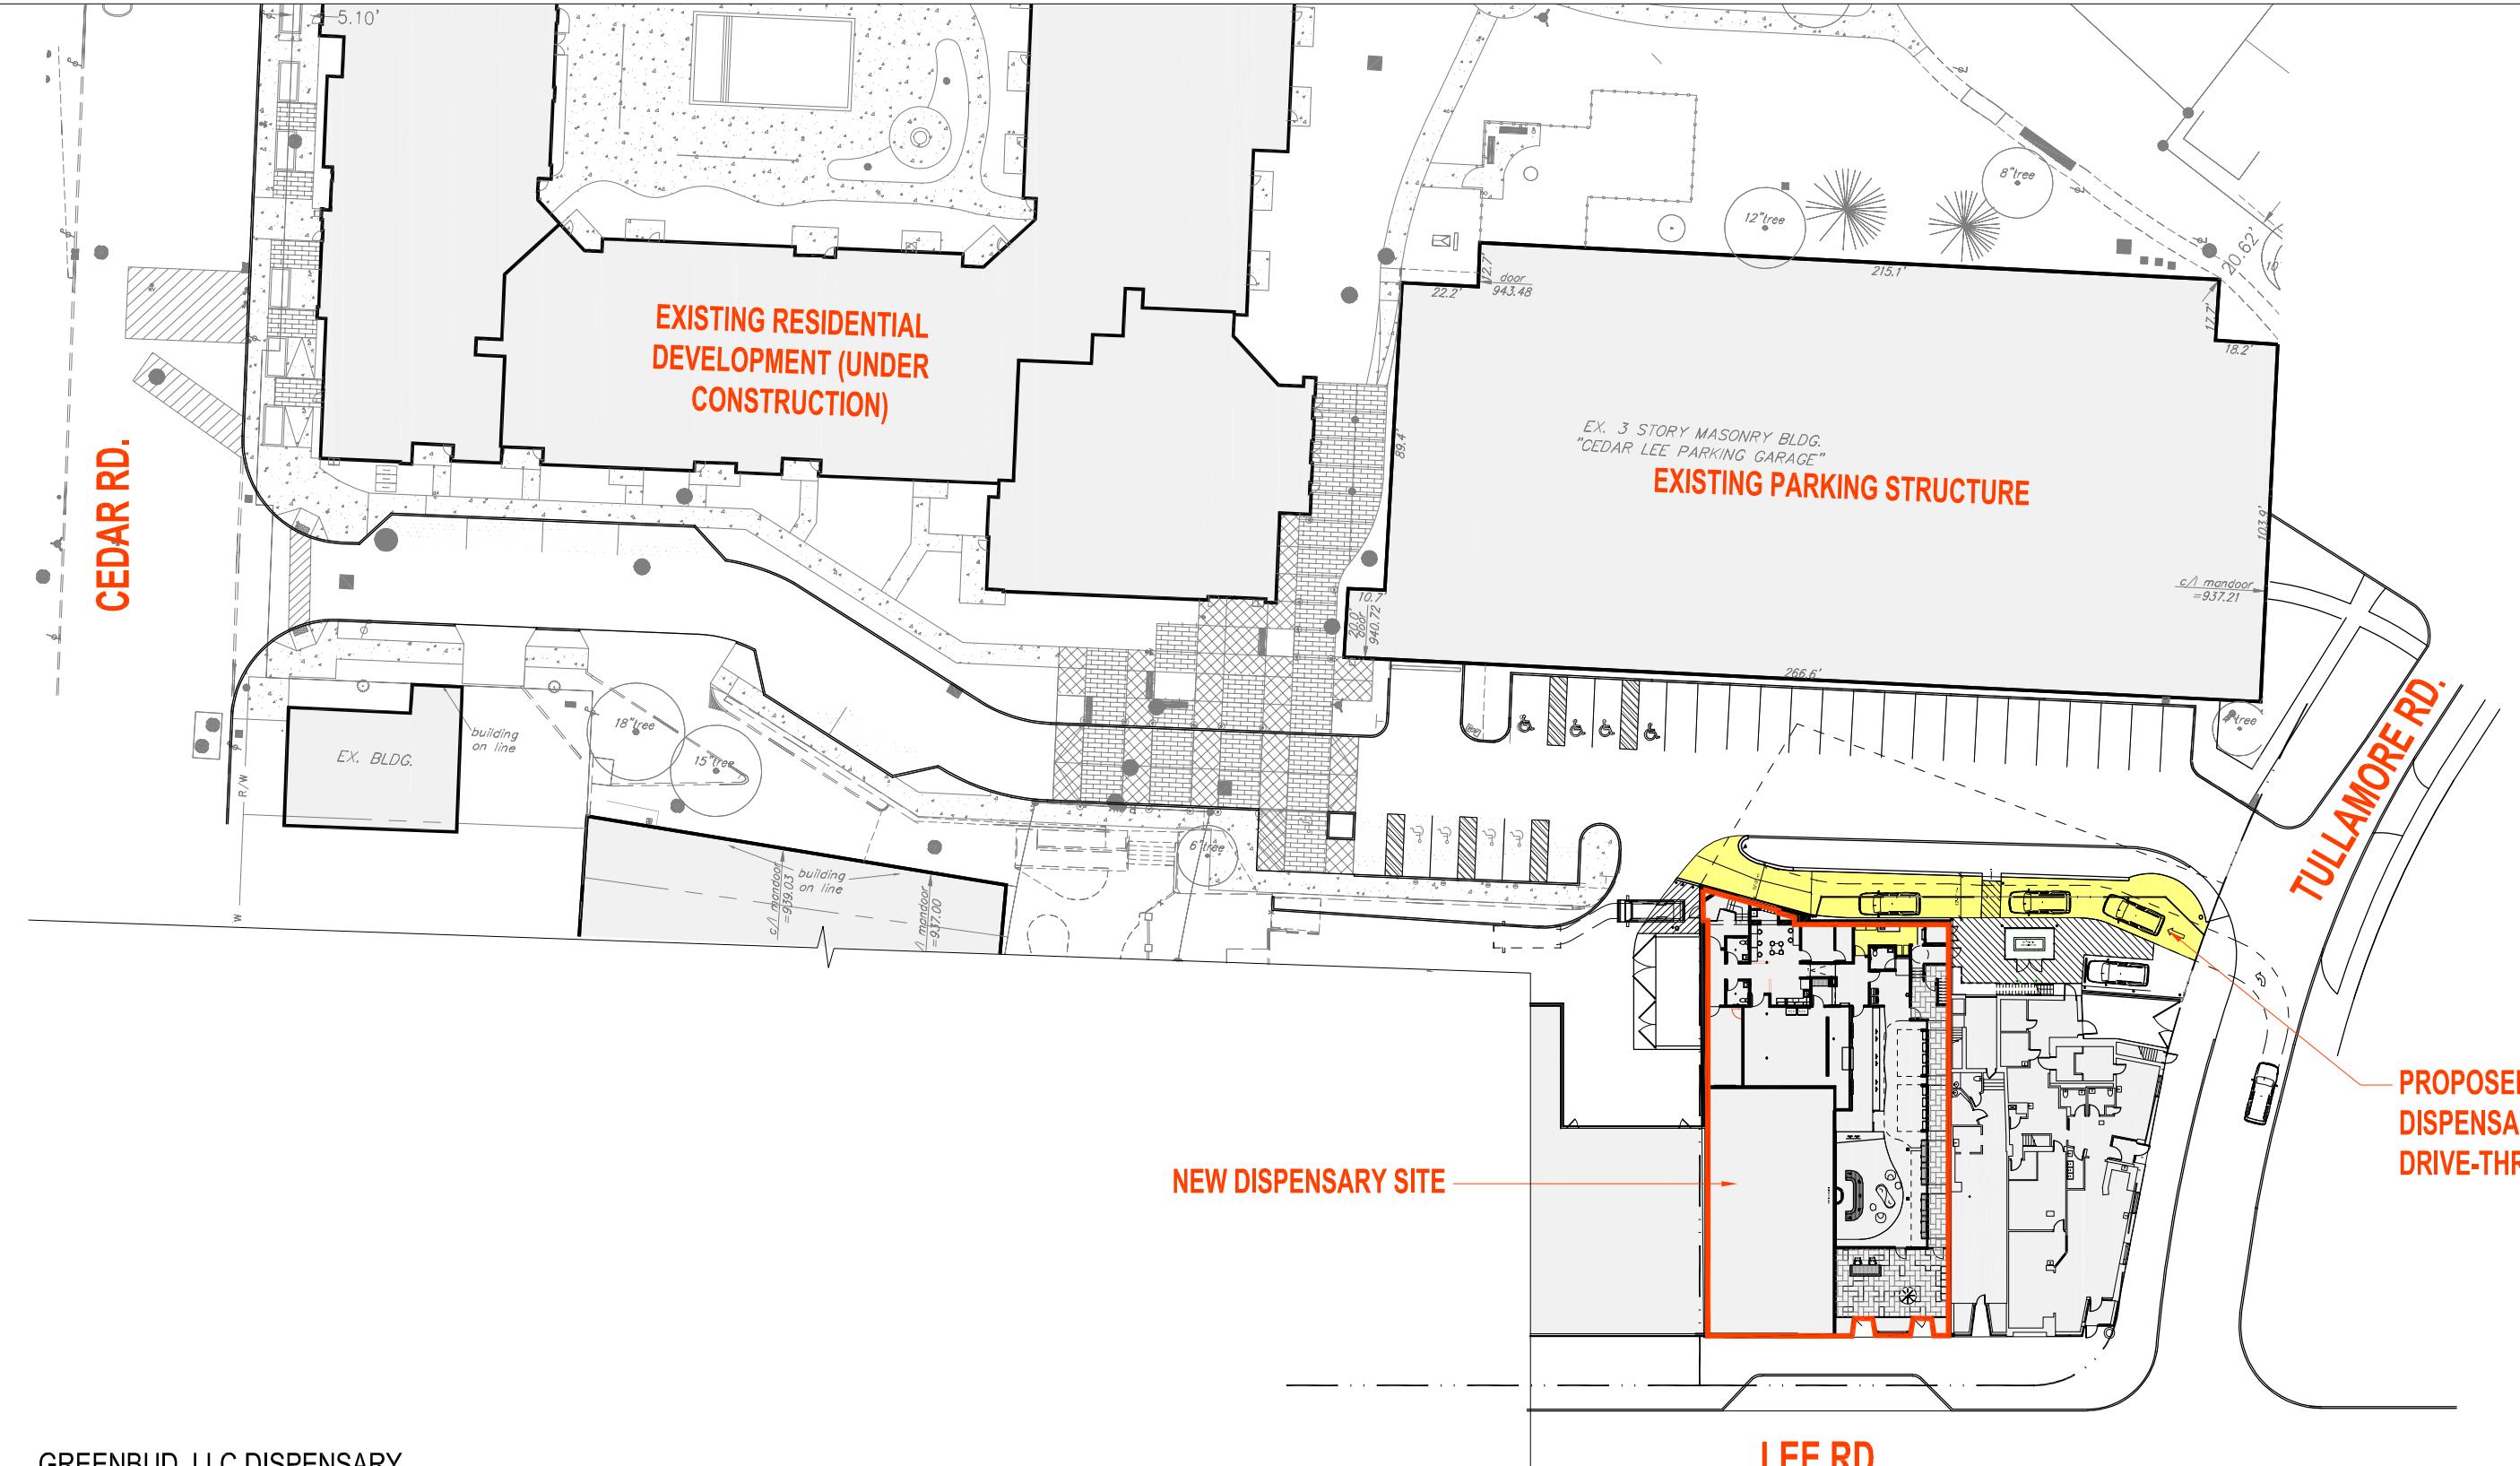

GREENBUD, LLC DISPENSARY
MASTER SITE DEVELOPMENT PLAN

1" = 50'-0"

OLIVER ARCHITECTURE

216.245.2661
7100 Euclid Ave. #200
Cleveland, OH 44103
www.oliverarchitect.com



GREENBUD, LLC DISPENSARY



2203 LEE ROAD
CLEVELAND HTS., OHIO 44118


NOT FOR CONSTRUCTION

MASTER SITE DEVELOPMENT PLAN

Date:
11/11/2025

Sheet:
S-001

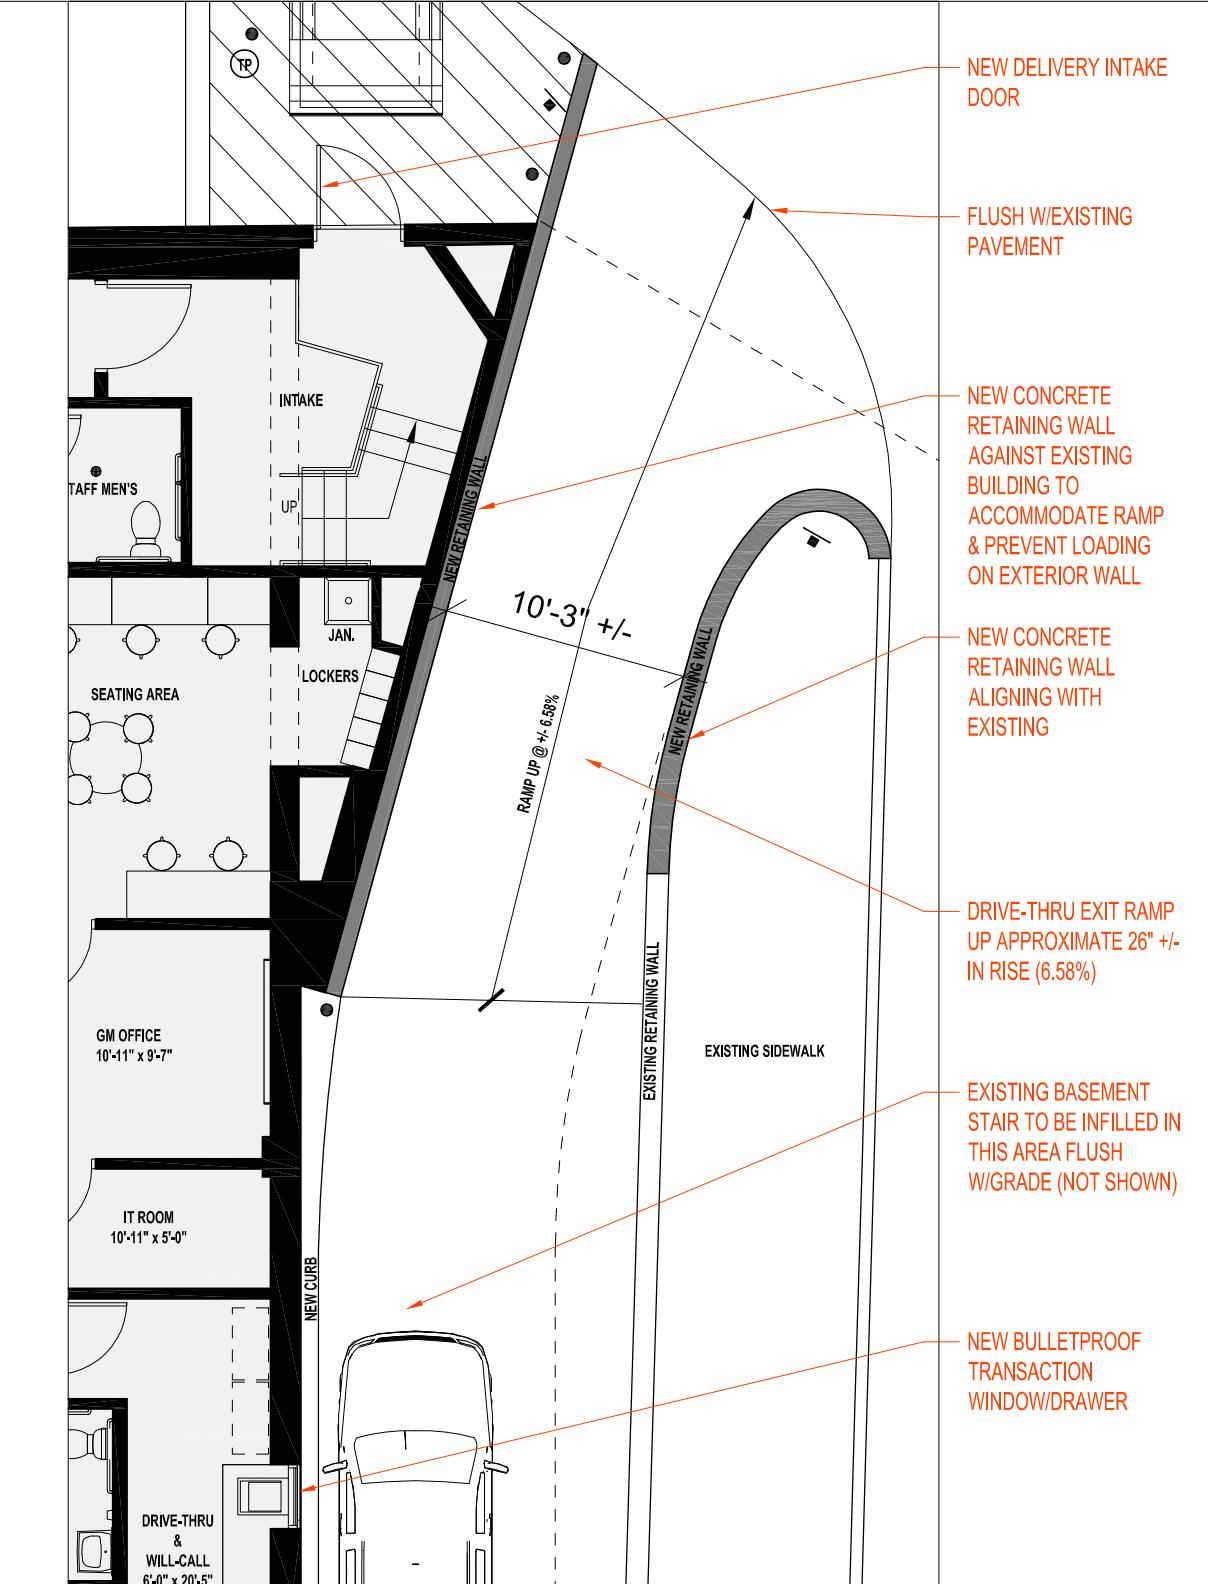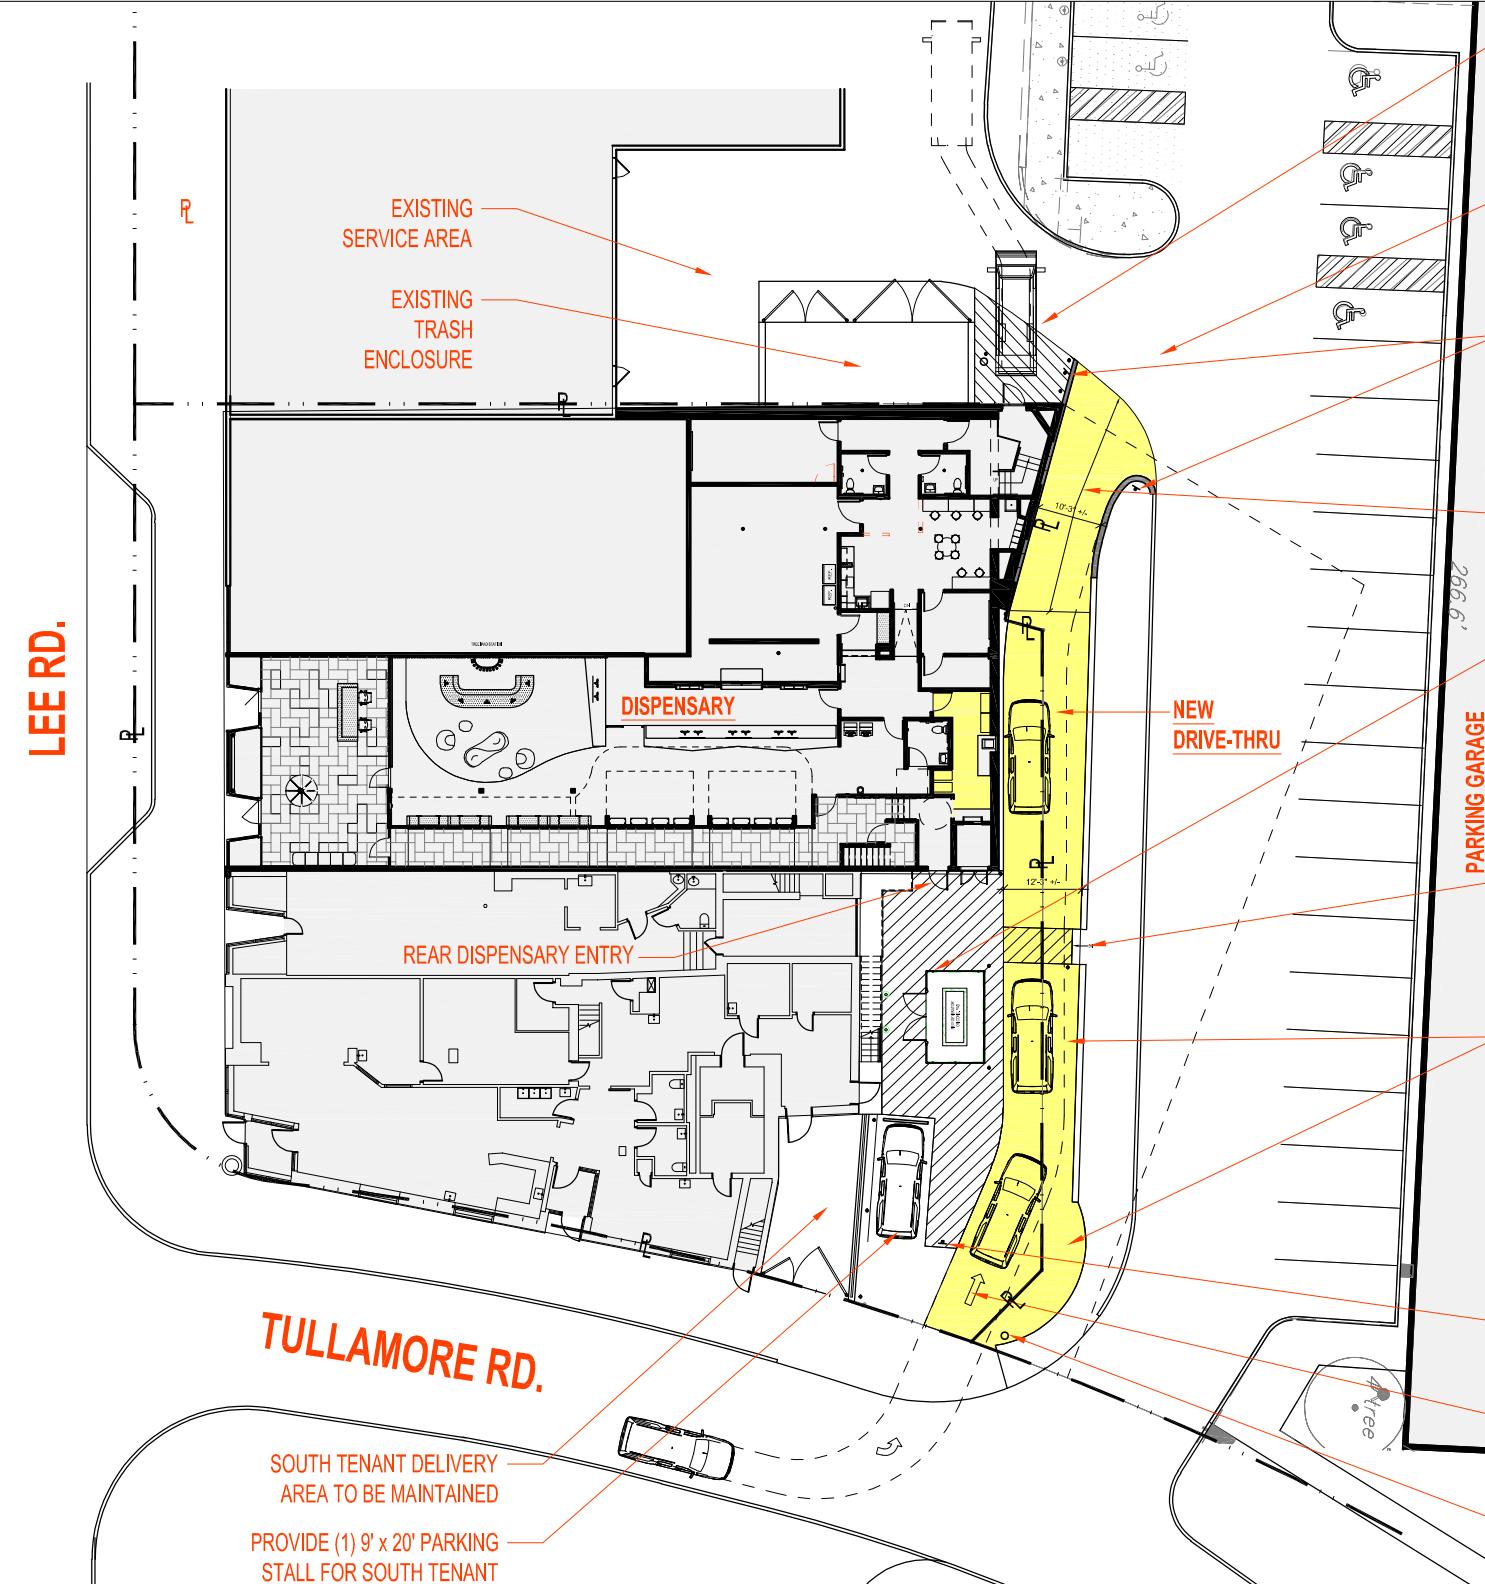

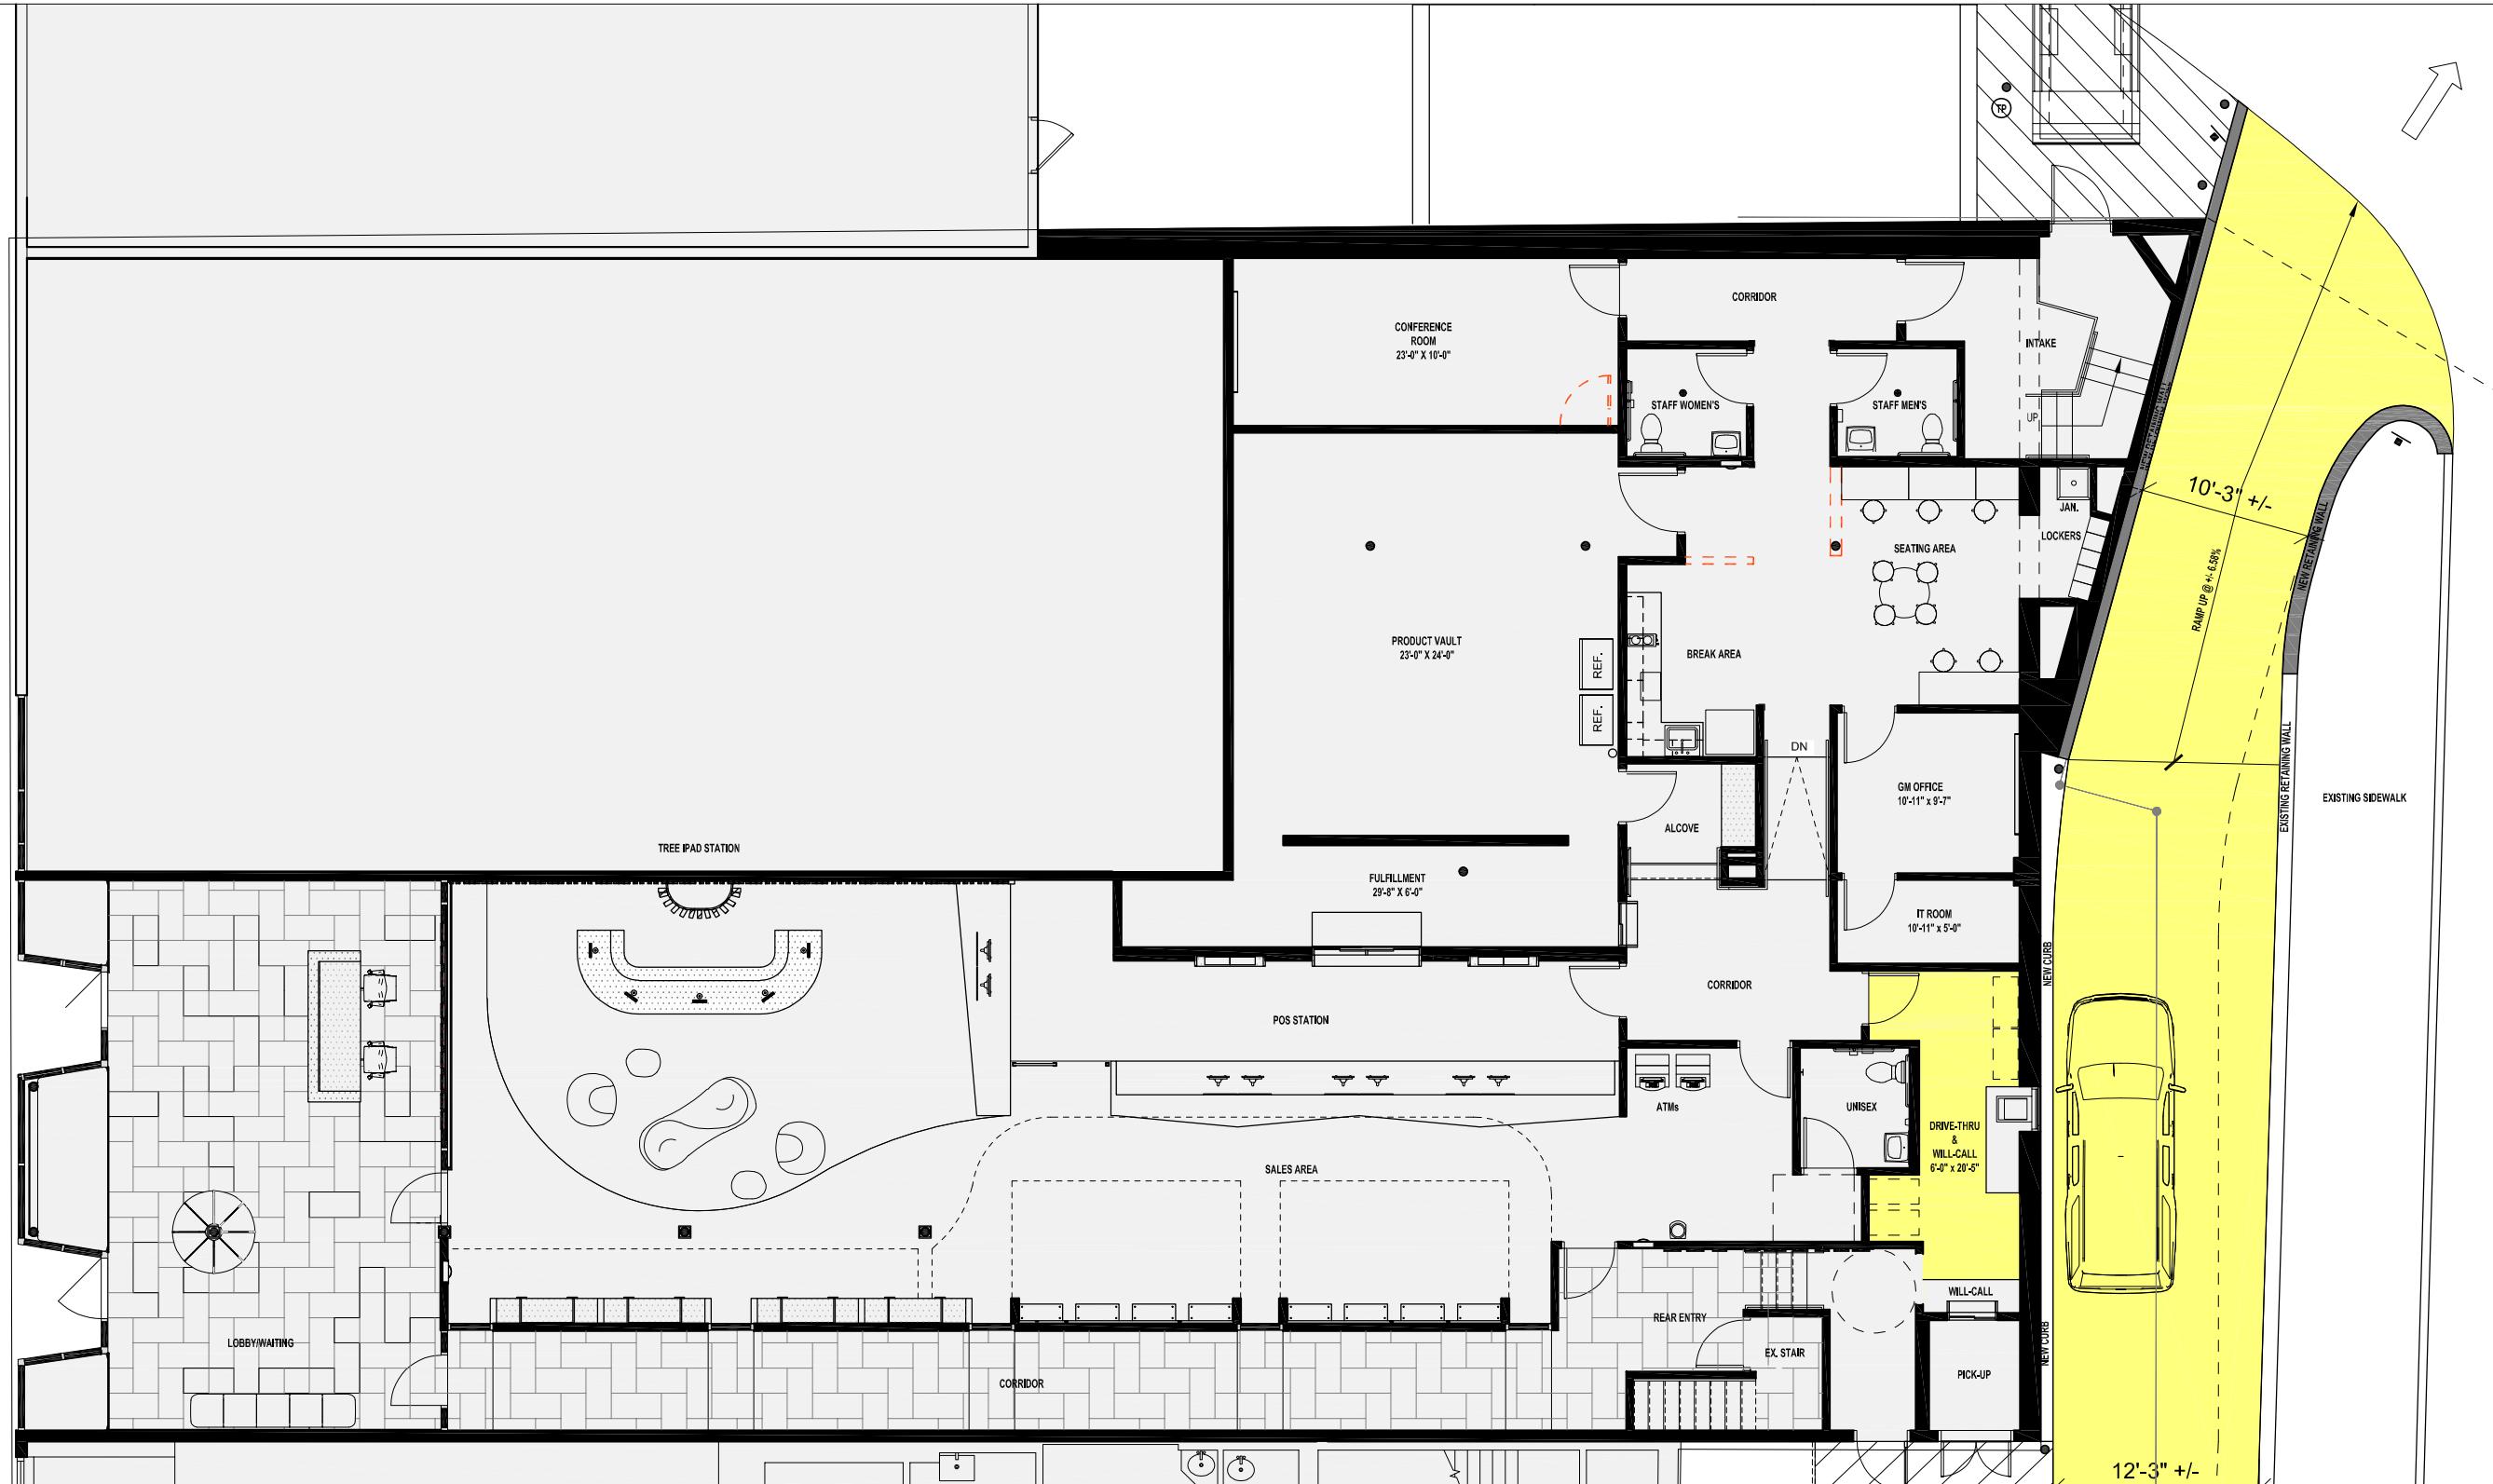

N
GREENBUD, LLC DISPENSARY

FIRST FLOOR IMPROVEMENT PLAN

3/32" = 1'-0"

OLIVER ARCHITECTURE

216.245.2661
7100 Euclid Ave. #200
Cleveland, OH 44103
www.oliverarchitect.com



GREENBUD, LLC DISPENSARY

2203 LEE ROAD
CLEVELAND HTS., OHIO 44118

NOT FOR CONSTRUCTION

FIRST FLOOR IMPROVEMENT PLAN

Date:
11/11/2025

Sheet:
A-101