

# GREENBUD, LLC DISPENSARY PROPOSED DRIVE-THRU IMPROVEMENTS


PLANNING/ZONING SUBMISSION - 1.21.2026



## DRAWING INDEX

G-100	TITLE SHEET
EX-100	SITE PHOTOGRAPHS
S-001	MASTER SITE DEVELOPMENT PLAN
S-101	SITE PLAN
A-101	FIRST FLOOR PLAN




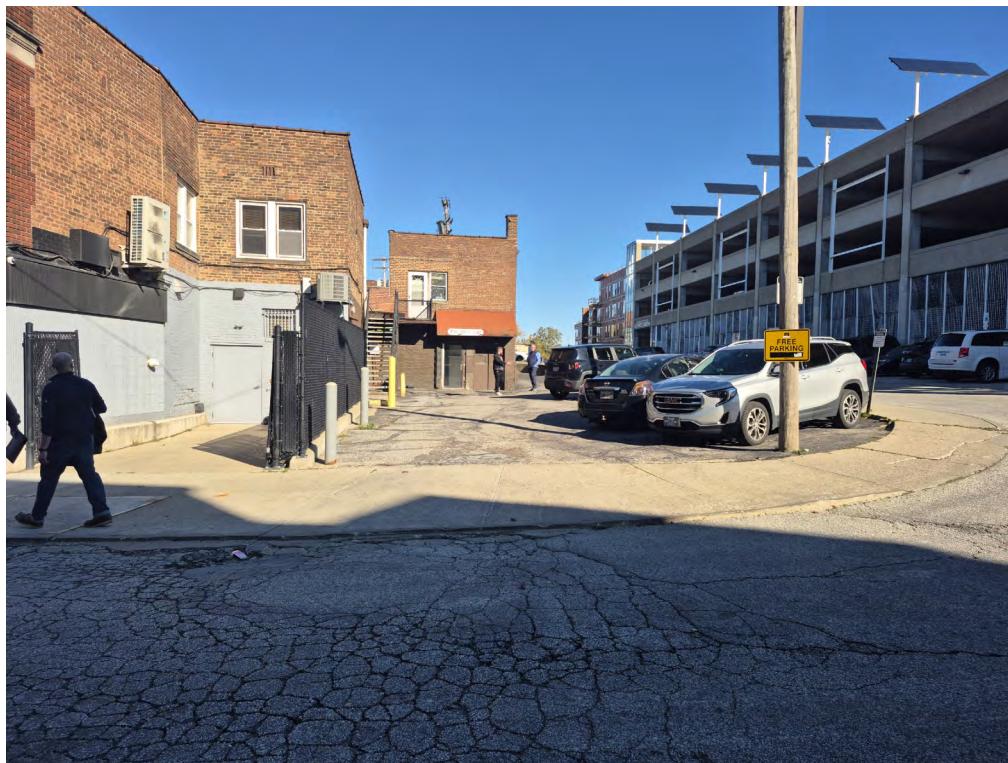

VIEW OF PROPOSED DRIVE-THRU ENTRY FROM TULLAMORE RD.



VIEW DOWN TULLAMORE RD.

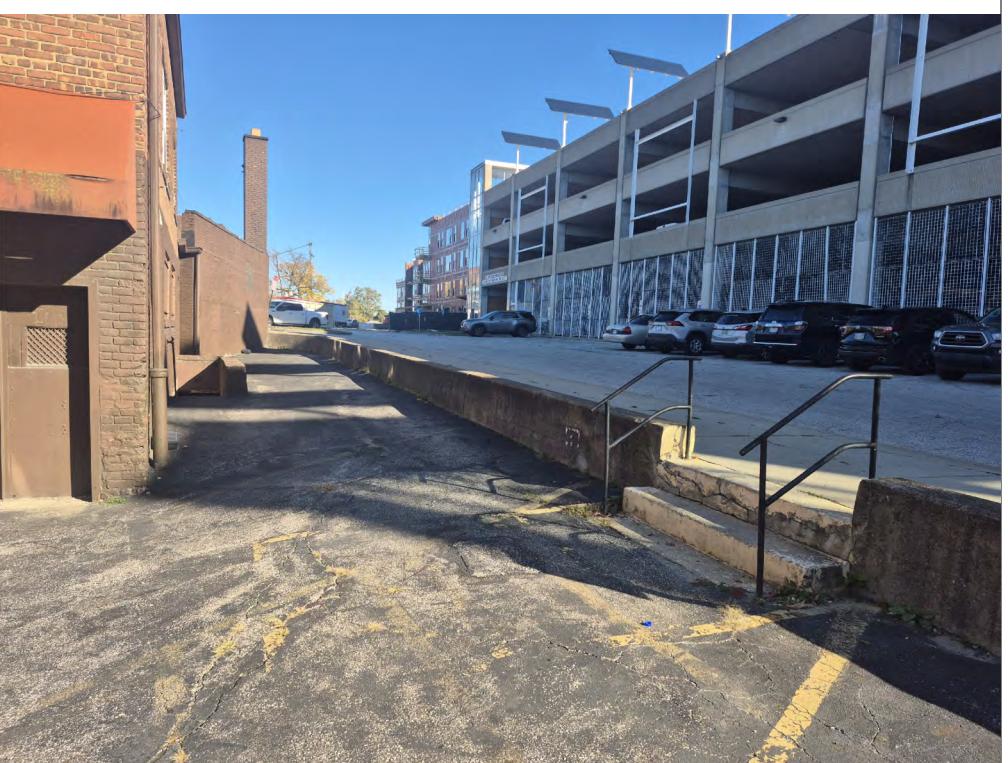

VIEW AT MIDPOINT OF DRIVE-THRU/EXISTING PEDESTRIAN STAIR FROM PARKING GARAGE



VIEW OF PROPOSED DRIVE-THRU LANE AND DISPENSARY REAR ENTRY



VIEW OF PROPOSED DRIVE-THRU LANE



VIEW OF END OF DRIVE-THRU LANE AND EXISTING GRADE DIFFERENCE



## GREENBUD, LLC DISPENSARY


2203 LEE ROAD  
CLEVELAND HTS., OHIO 44118

NOT FOR CONSTRUCTION

### SITE PHOTOGRAPHS

Date:  
1/21/2026

Sheet:  
EX-100

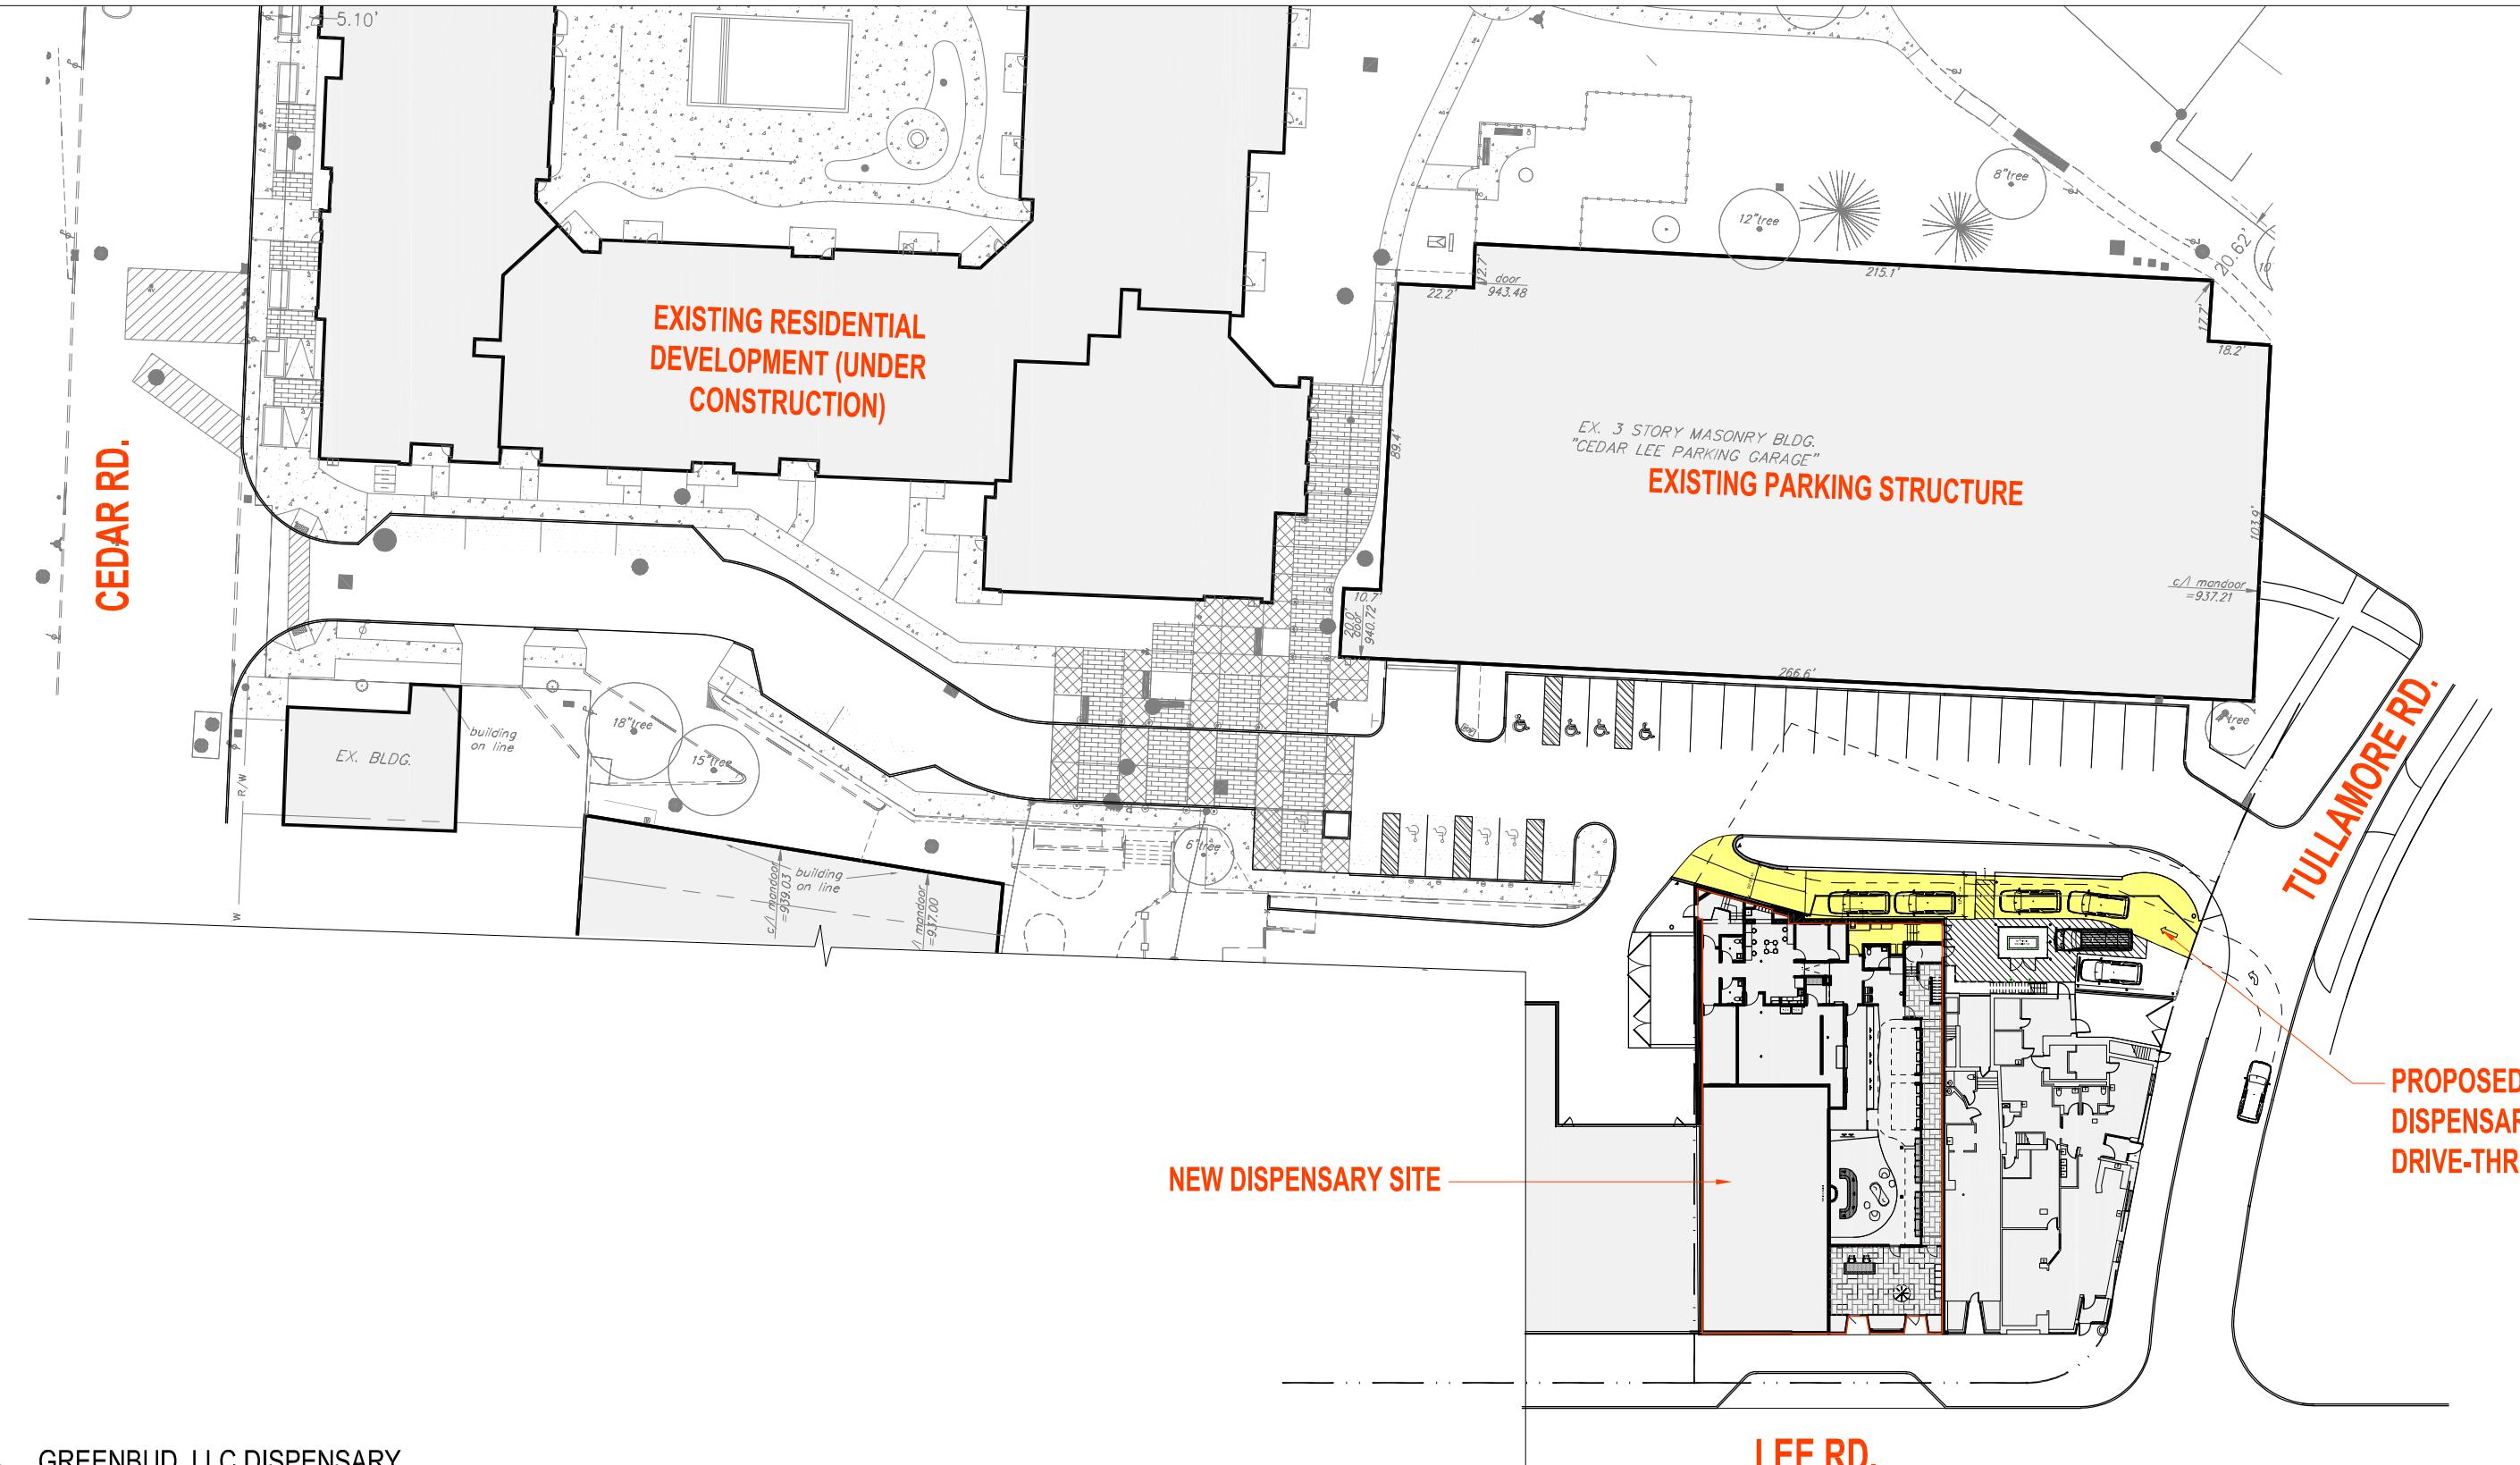

GREENBUD, LLC DISPENSARY  
MASTER SITE DEVELOPMENT PLAN

1" = 50'-0"

OLIVER ARCHITECTURE

216.245.2661  
7100 Euclid Ave. #200  
Cleveland, OH 44103  
www.oliverarchitect.com



GREENBUD, LLC DISPENSARY



2203 LEE ROAD  
CLEVELAND HTS., OHIO 44118

NOT FOR CONSTRUCTION

MASTER SITE DEVELOPMENT PLAN

Date:  
1/21/2026

Sheet:  
S-001

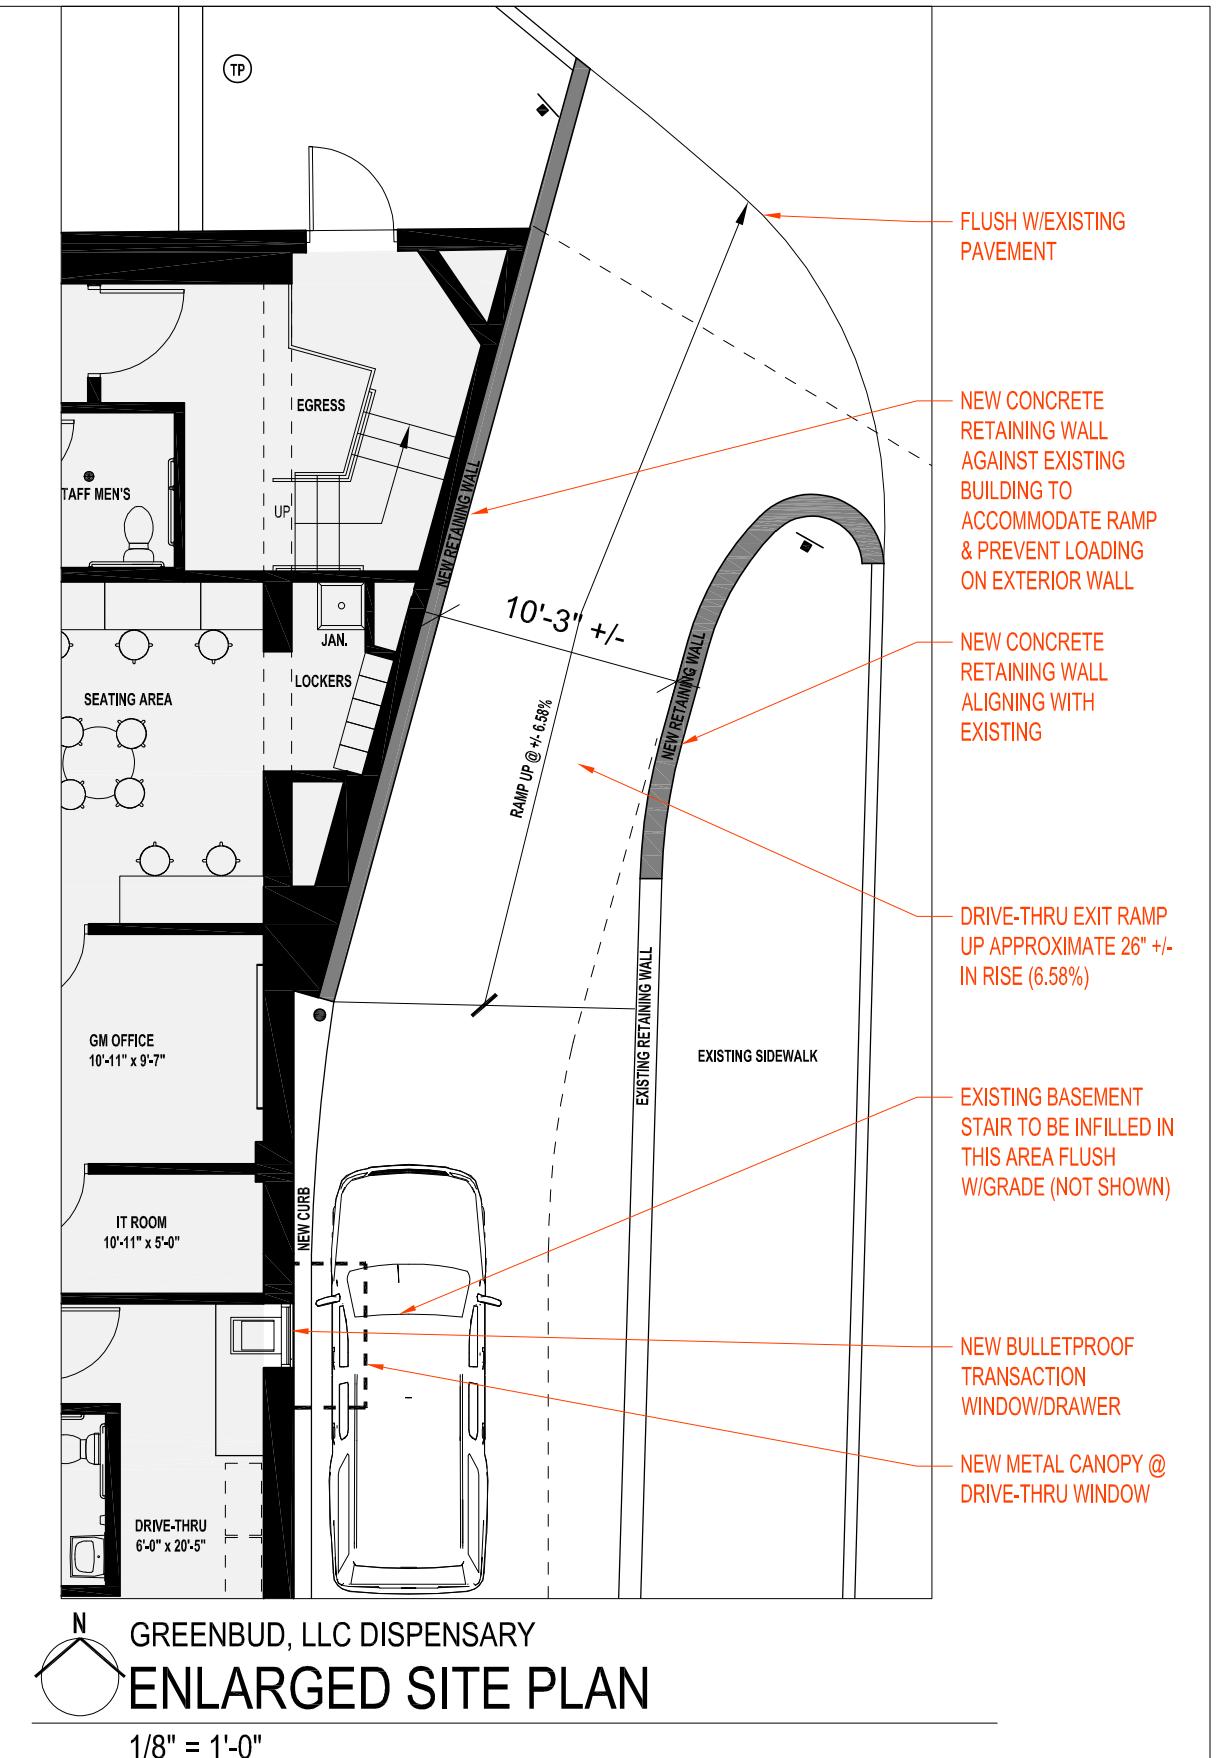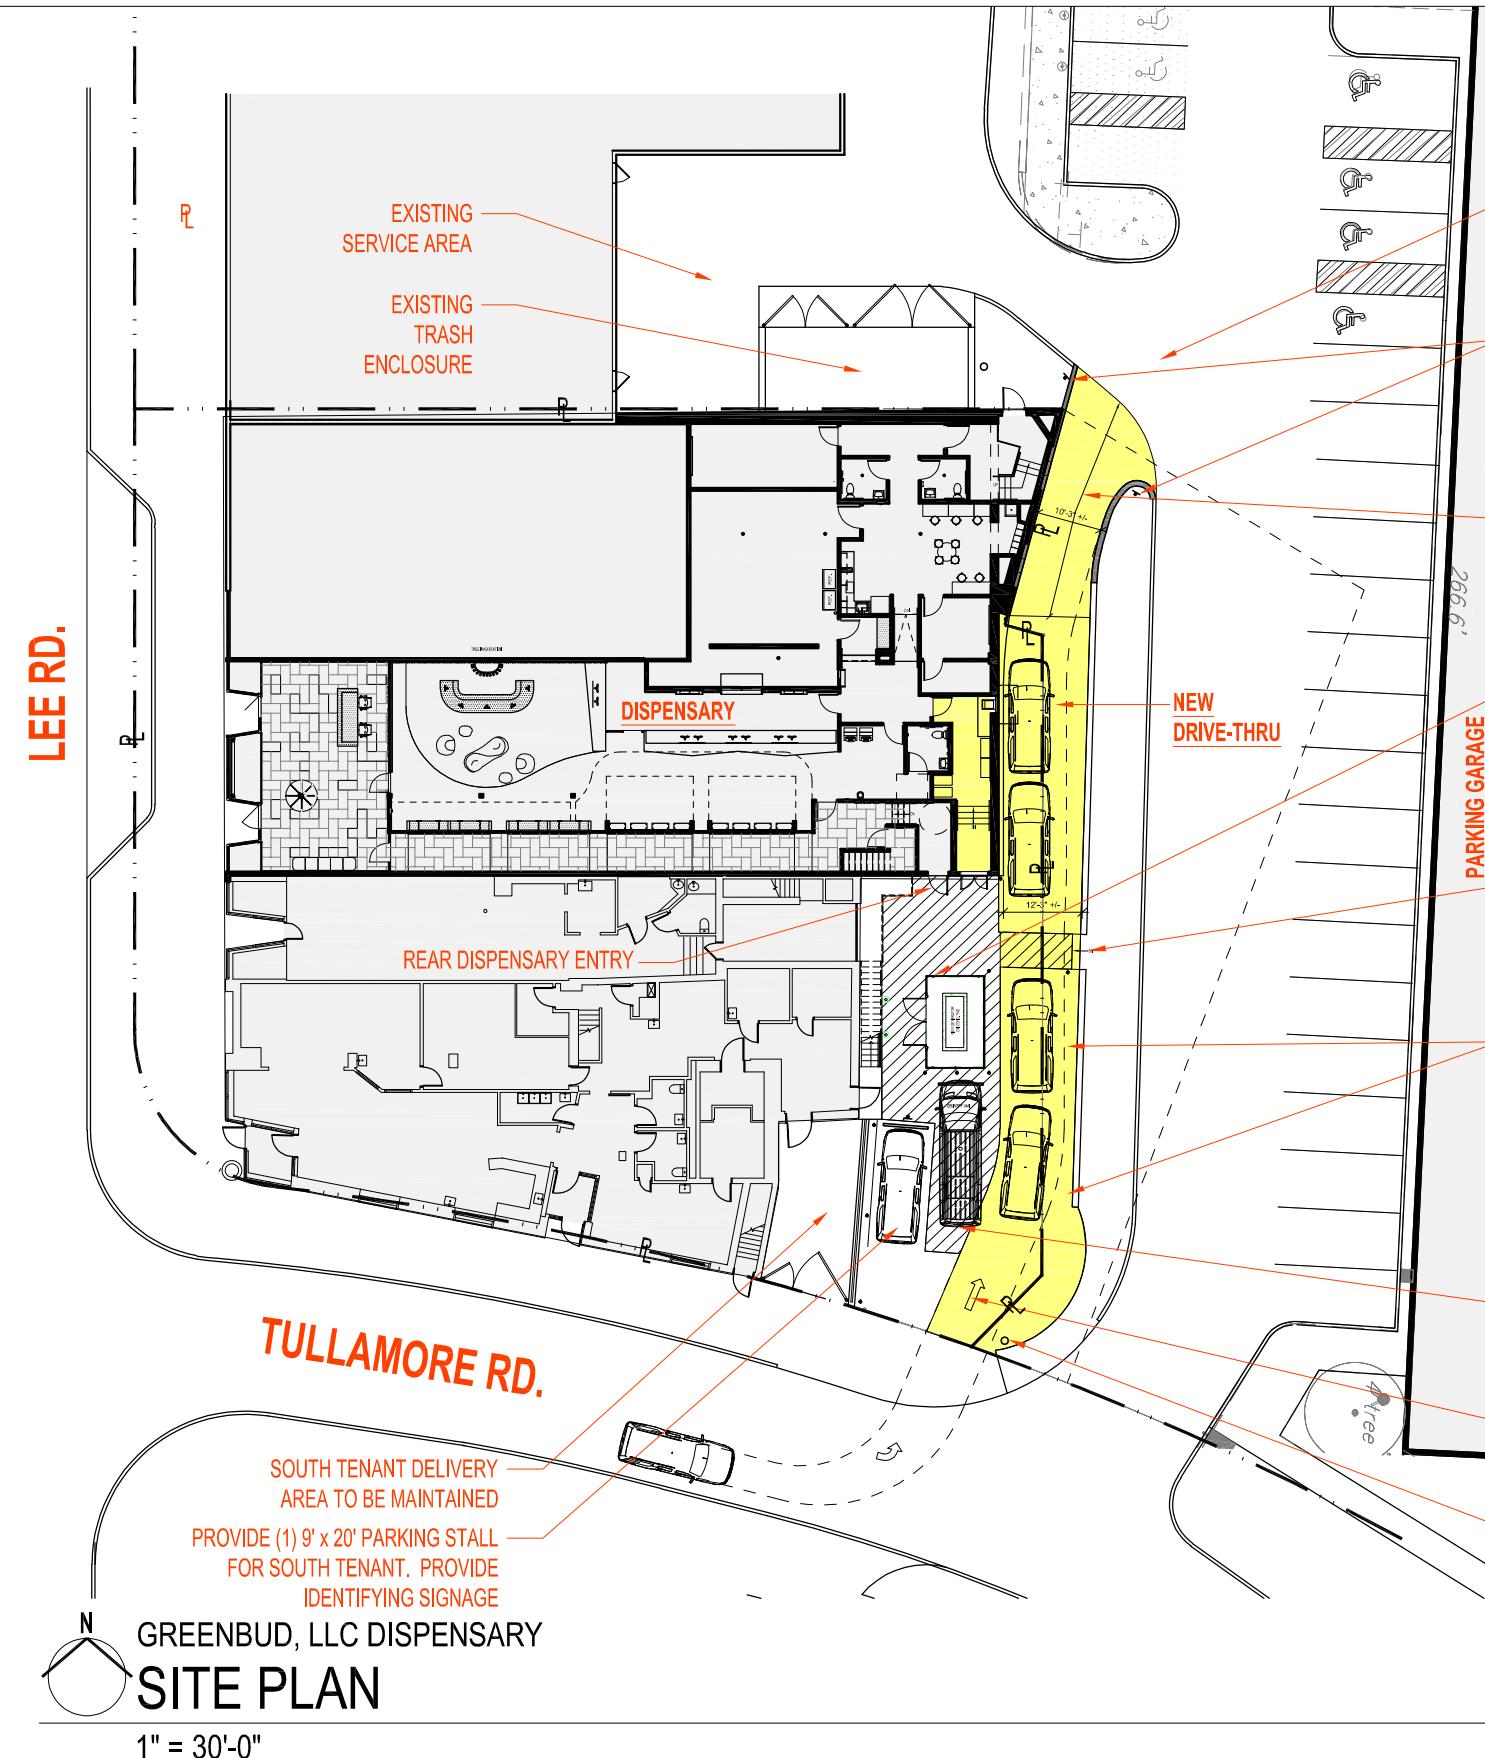



GREENBUD, LLC DISPENSARY

## FIRST FLOOR IMPROVEMENT PLAN

3/32" = 1'-0"

OLIVER ARCHITECTURE

216.245.2661  
7100 Euclid Ave. #200  
Cleveland, OH 44103  
www.oliverarchitect.com



# GREENBUD, LLC DISPENSARY

2203 LEE ROAD  
CLEVELAND HTS., OHIO 44118

NOT FOR CONSTRUCTION

FIRST FLOOR IMPROVEMENT PLAN

Date:  
1/21/2026

Sheet:  
A-101