


27A
JET BAIRD
15-019
00679024

SUBLOT A
THIS PLAN WAS
MY KNOWLEDGE
HARRY S. JONES JR.

Existing Lots

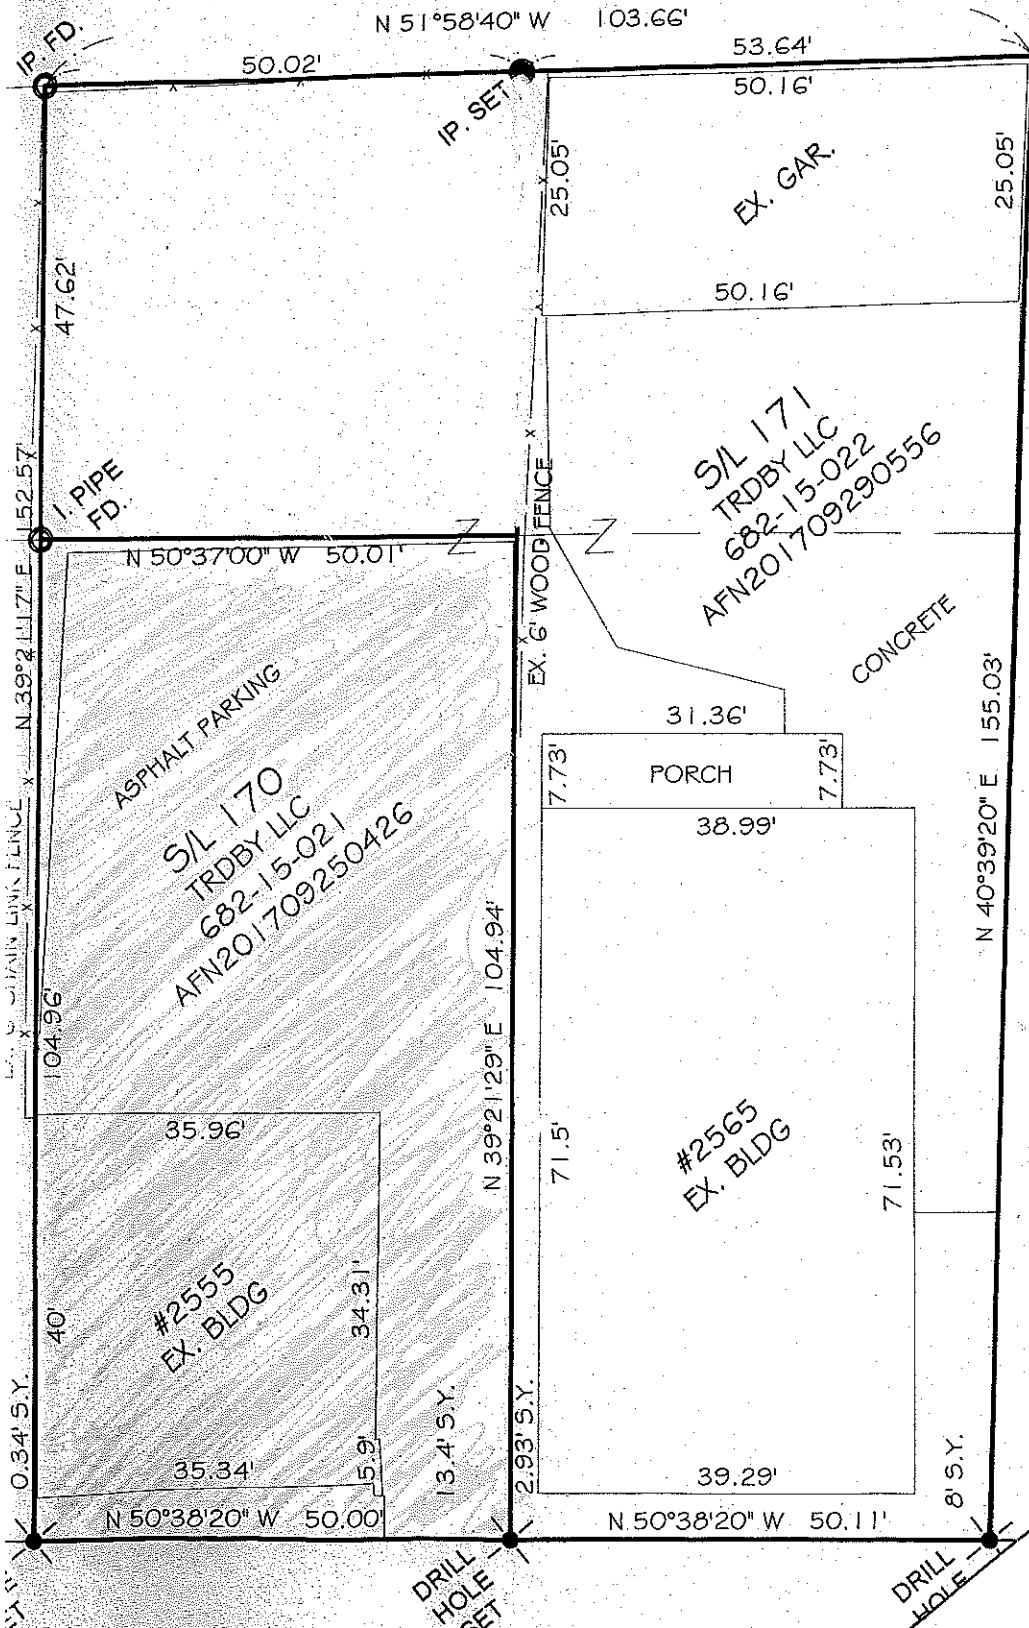

SITE PLAN CERTIFICATION:
This plan was prepared by me and is correct to the best of
my knowledge and belief.

Harry S. Jones Jr.
Harry S. Jones Jr. P.S. #6243
#6313


S/L 172
ELIAS & JACK DAHER
682-15-023
AFN201302150678

CAL. NO. 3452
rcvd. 3/16/2018

7A
ET BAIRD
15-019
00679024

SUBLOT N
THIS PLAN WA
MY KNOWLEDGE
HARRY S. JONES JR.

Proposed Lots

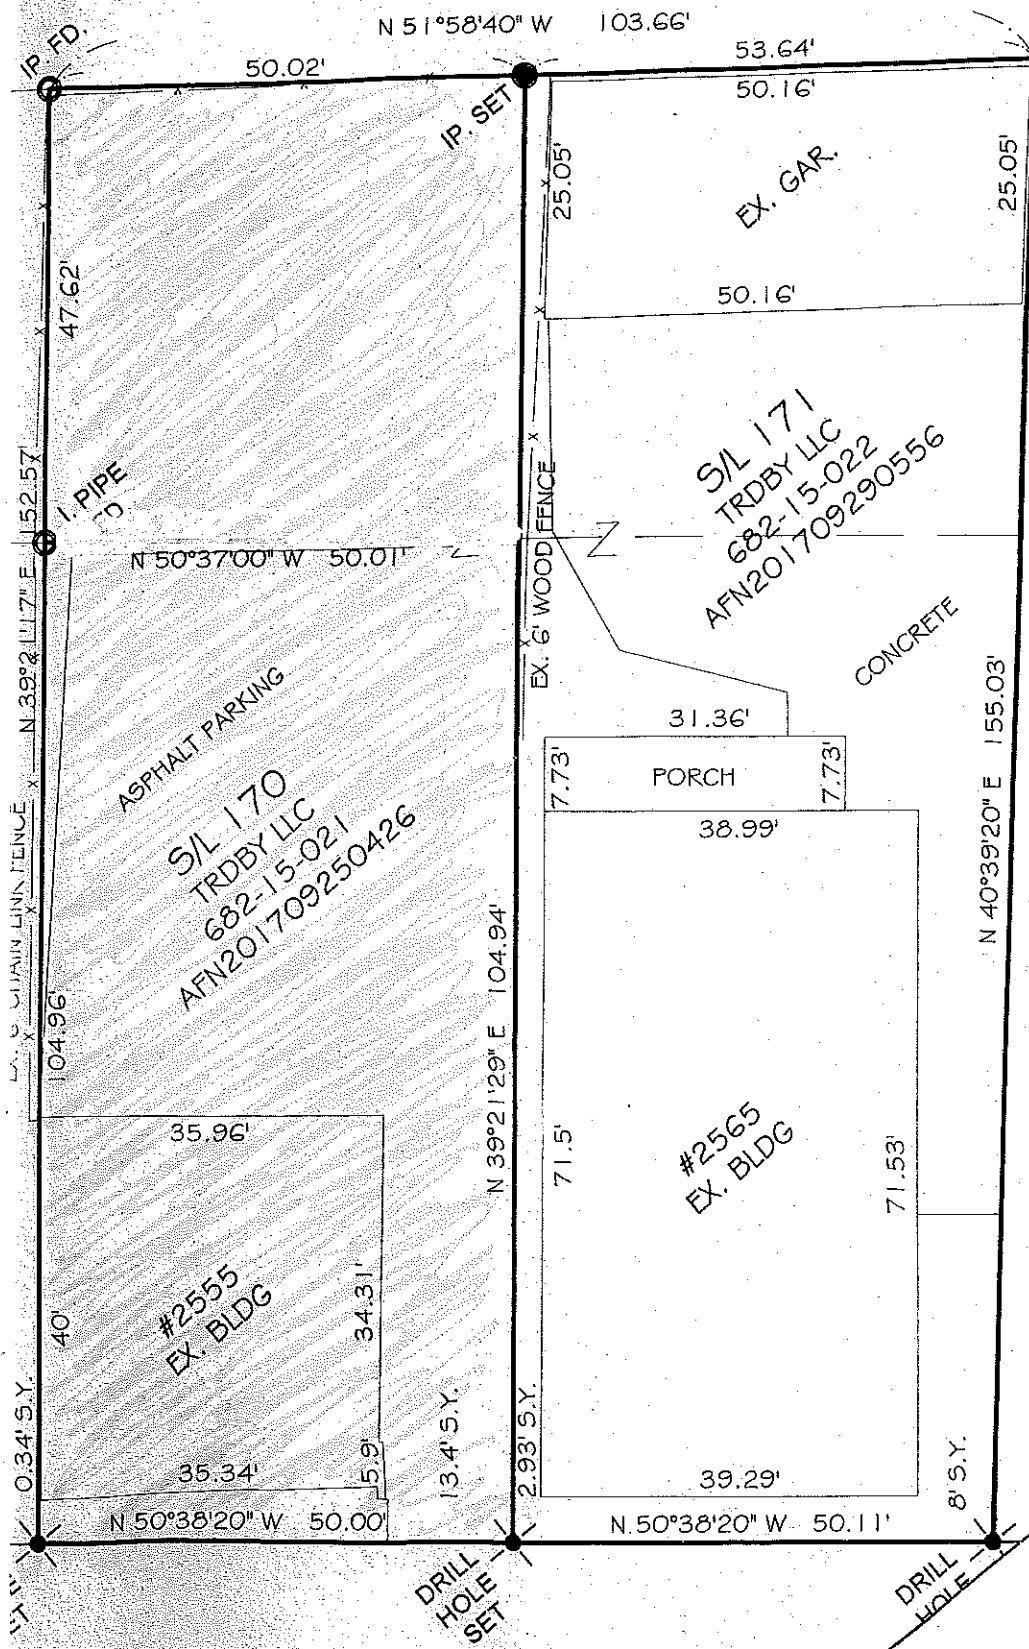

SITE PLAN CERTIFICATION:
 This plan was prepared by me and is correct to the best of my knowledge and belief.

Harry S. Jones Jr. #6313
 Harry S. Jones Jr. P.S. #62443

S/L 172
 ELIAS & JACK DAHER
 682-15-023
 AFN201302150678