



Epstein - Gawry Back Garden and Patio Renovation 2584 Shaker Road Cleveland Heights, OH - Summer 2021

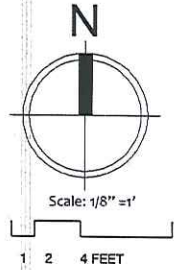

Jay Szabo - Designer

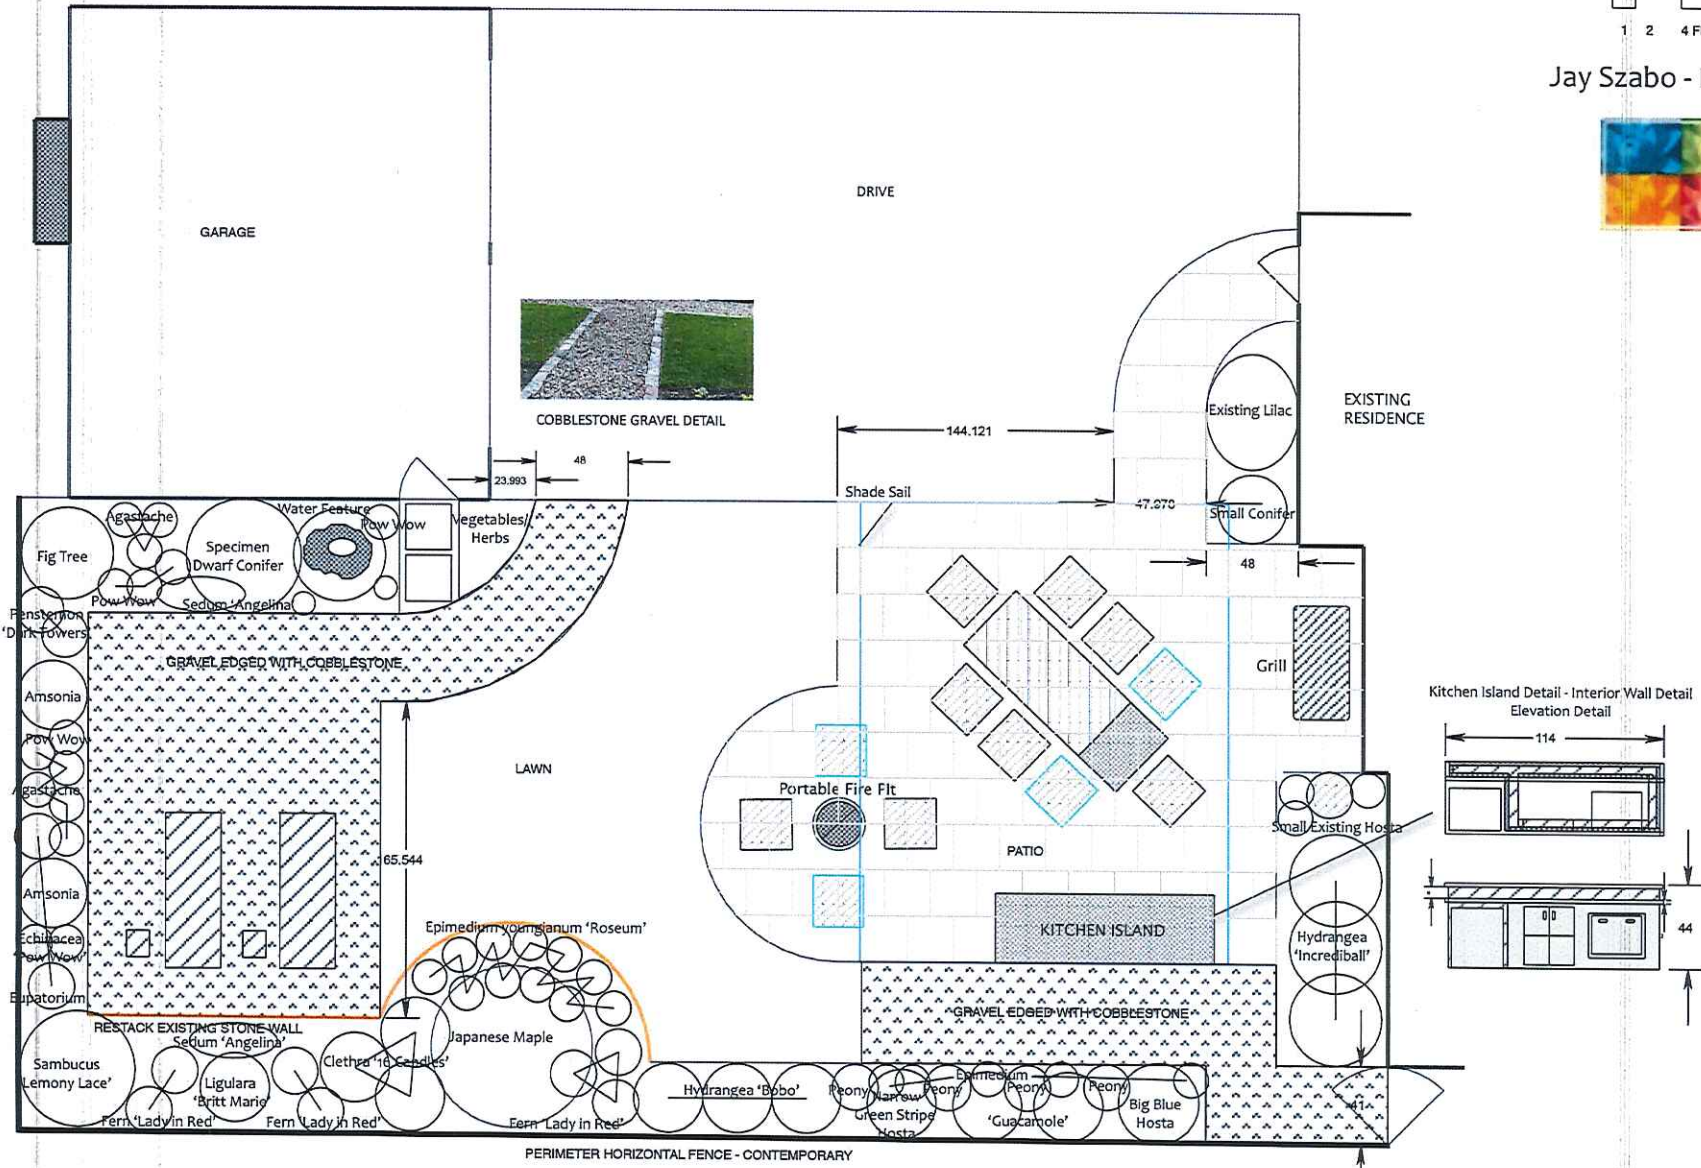

COBBLESTONE GRAVEL DETAIL

