




4 CITYGATE DRIVE | COLUMBUS | OHIO | 43219



MAYFIELD ROAD CRASH CHAMPIONS

PROPOSED ACCESSORY BUILDING

3965 MAYFIELD RD | CLEVELAND HEIGHTS | OH | 44121

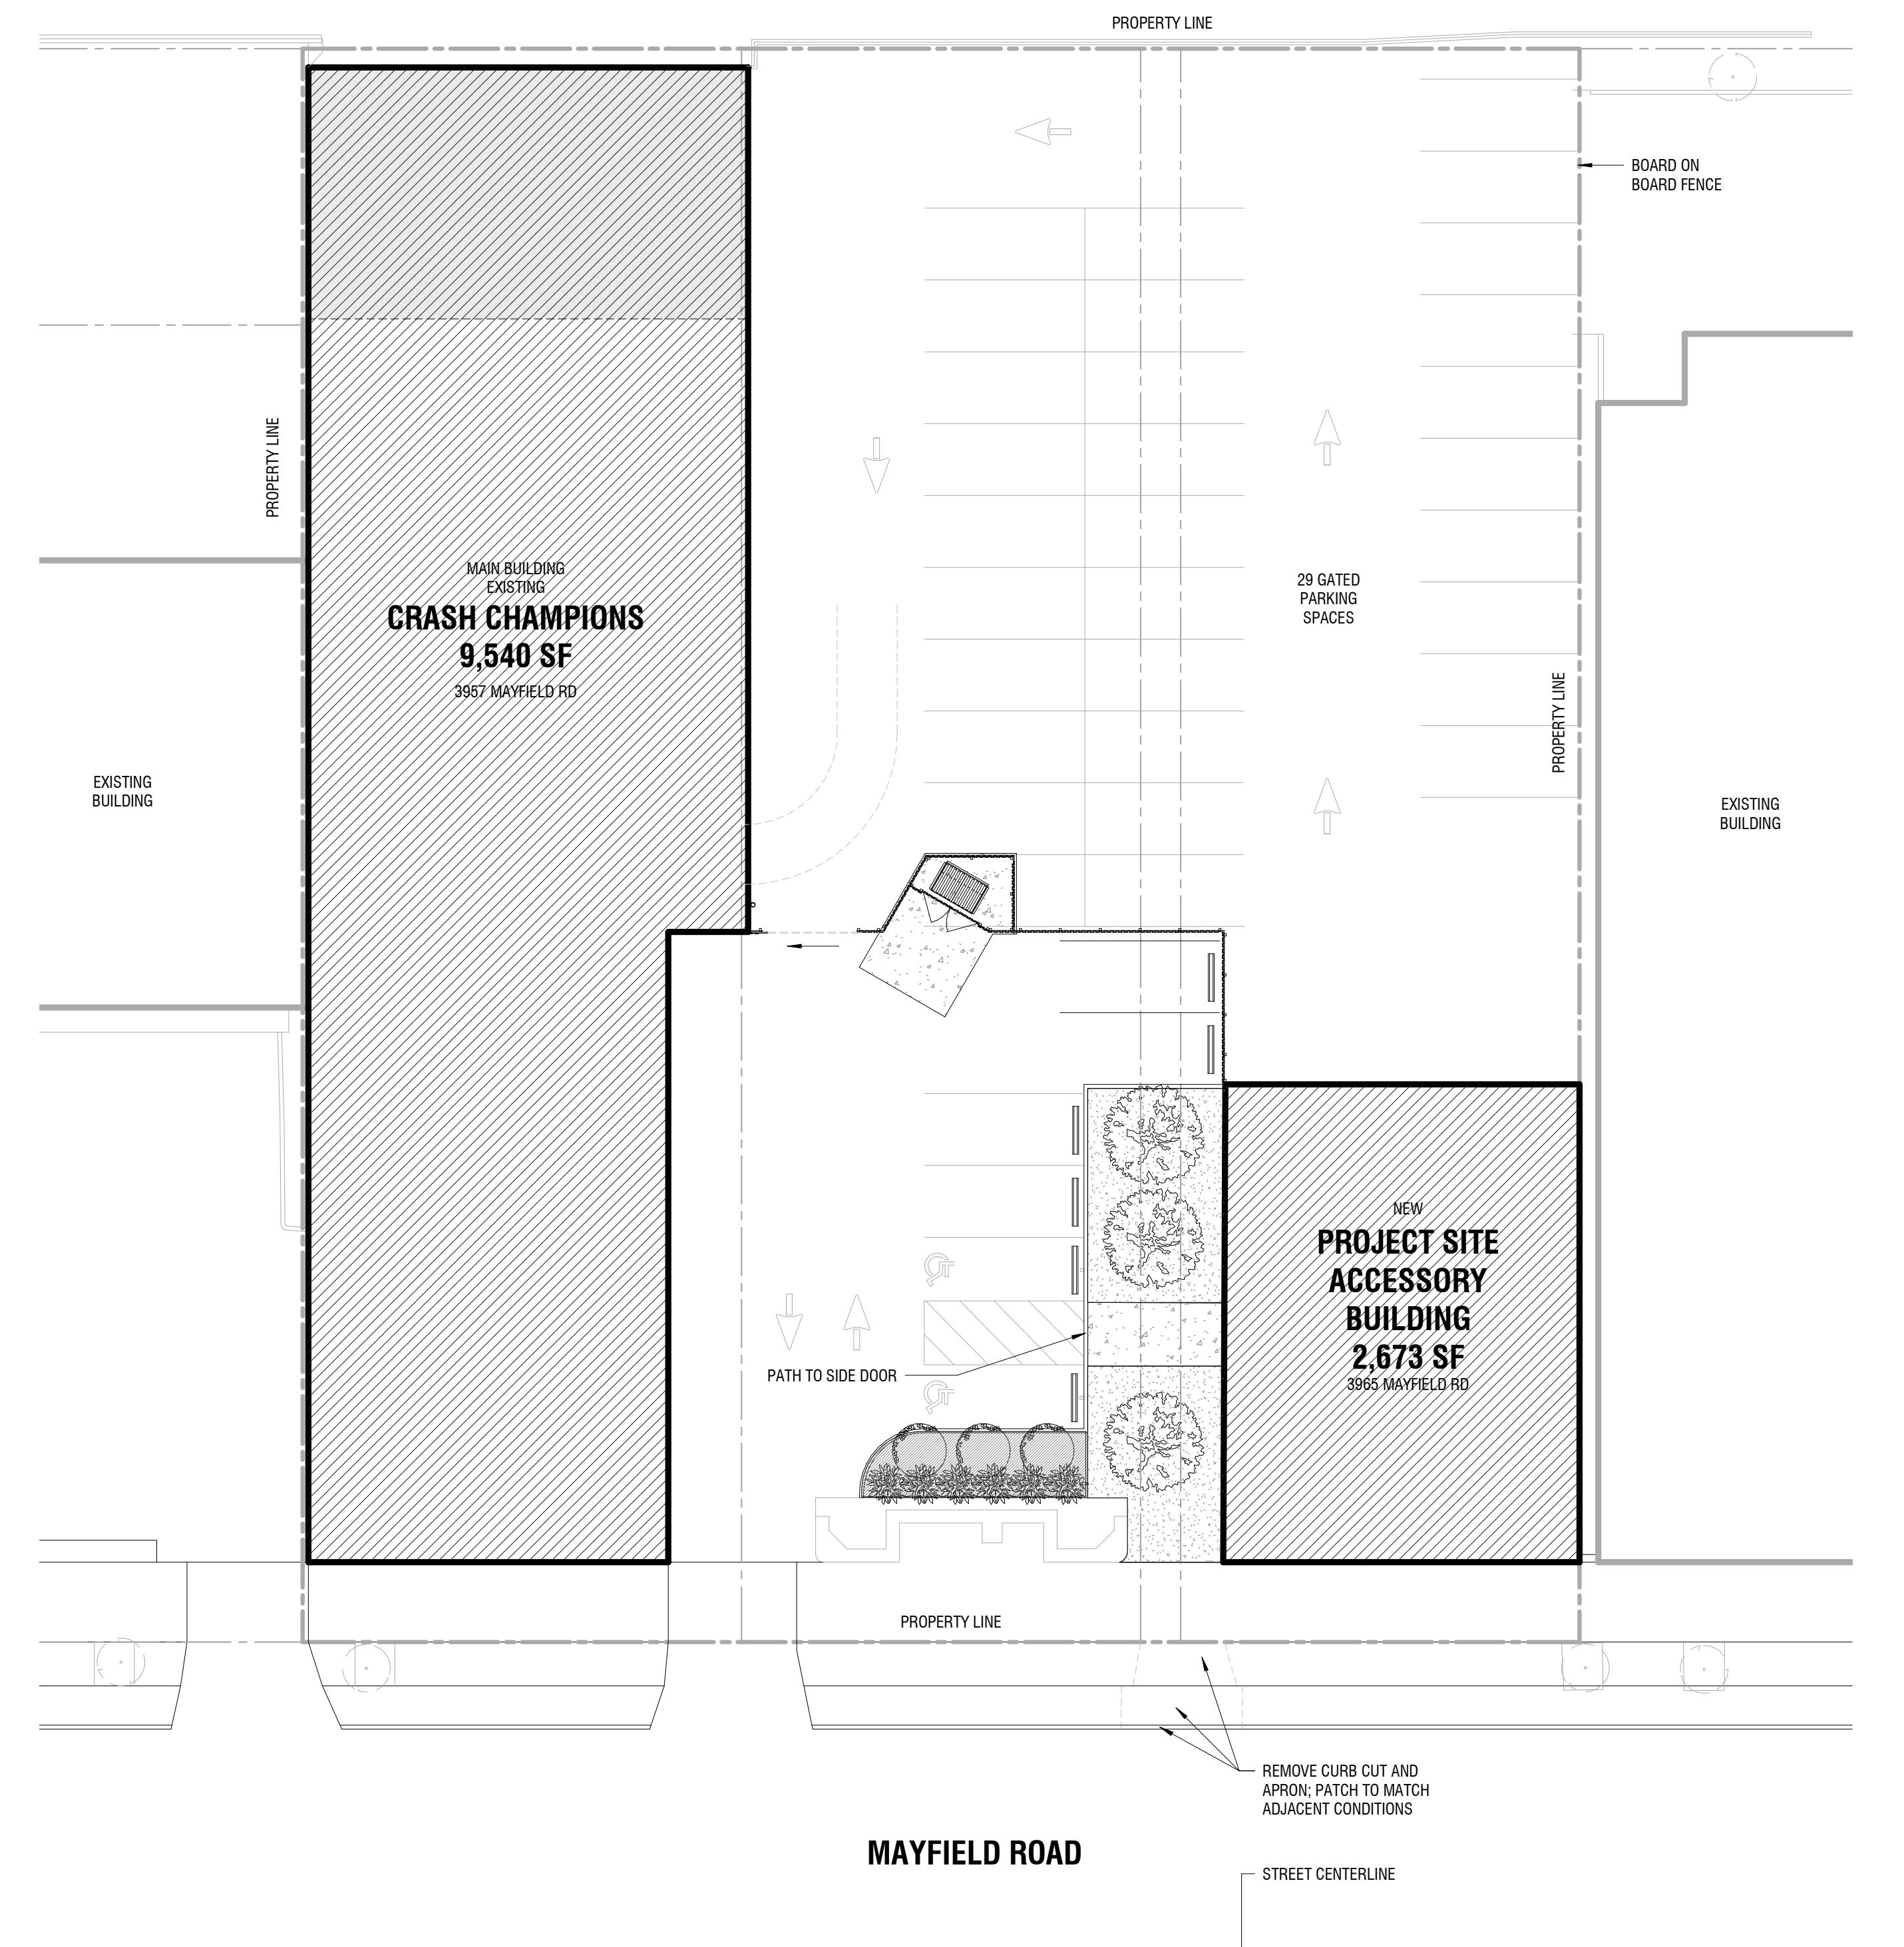

1

SITE PLAN

1/16" =

JECT NUMBER

021108

SET TITLE

SITE PLAN

A.001