




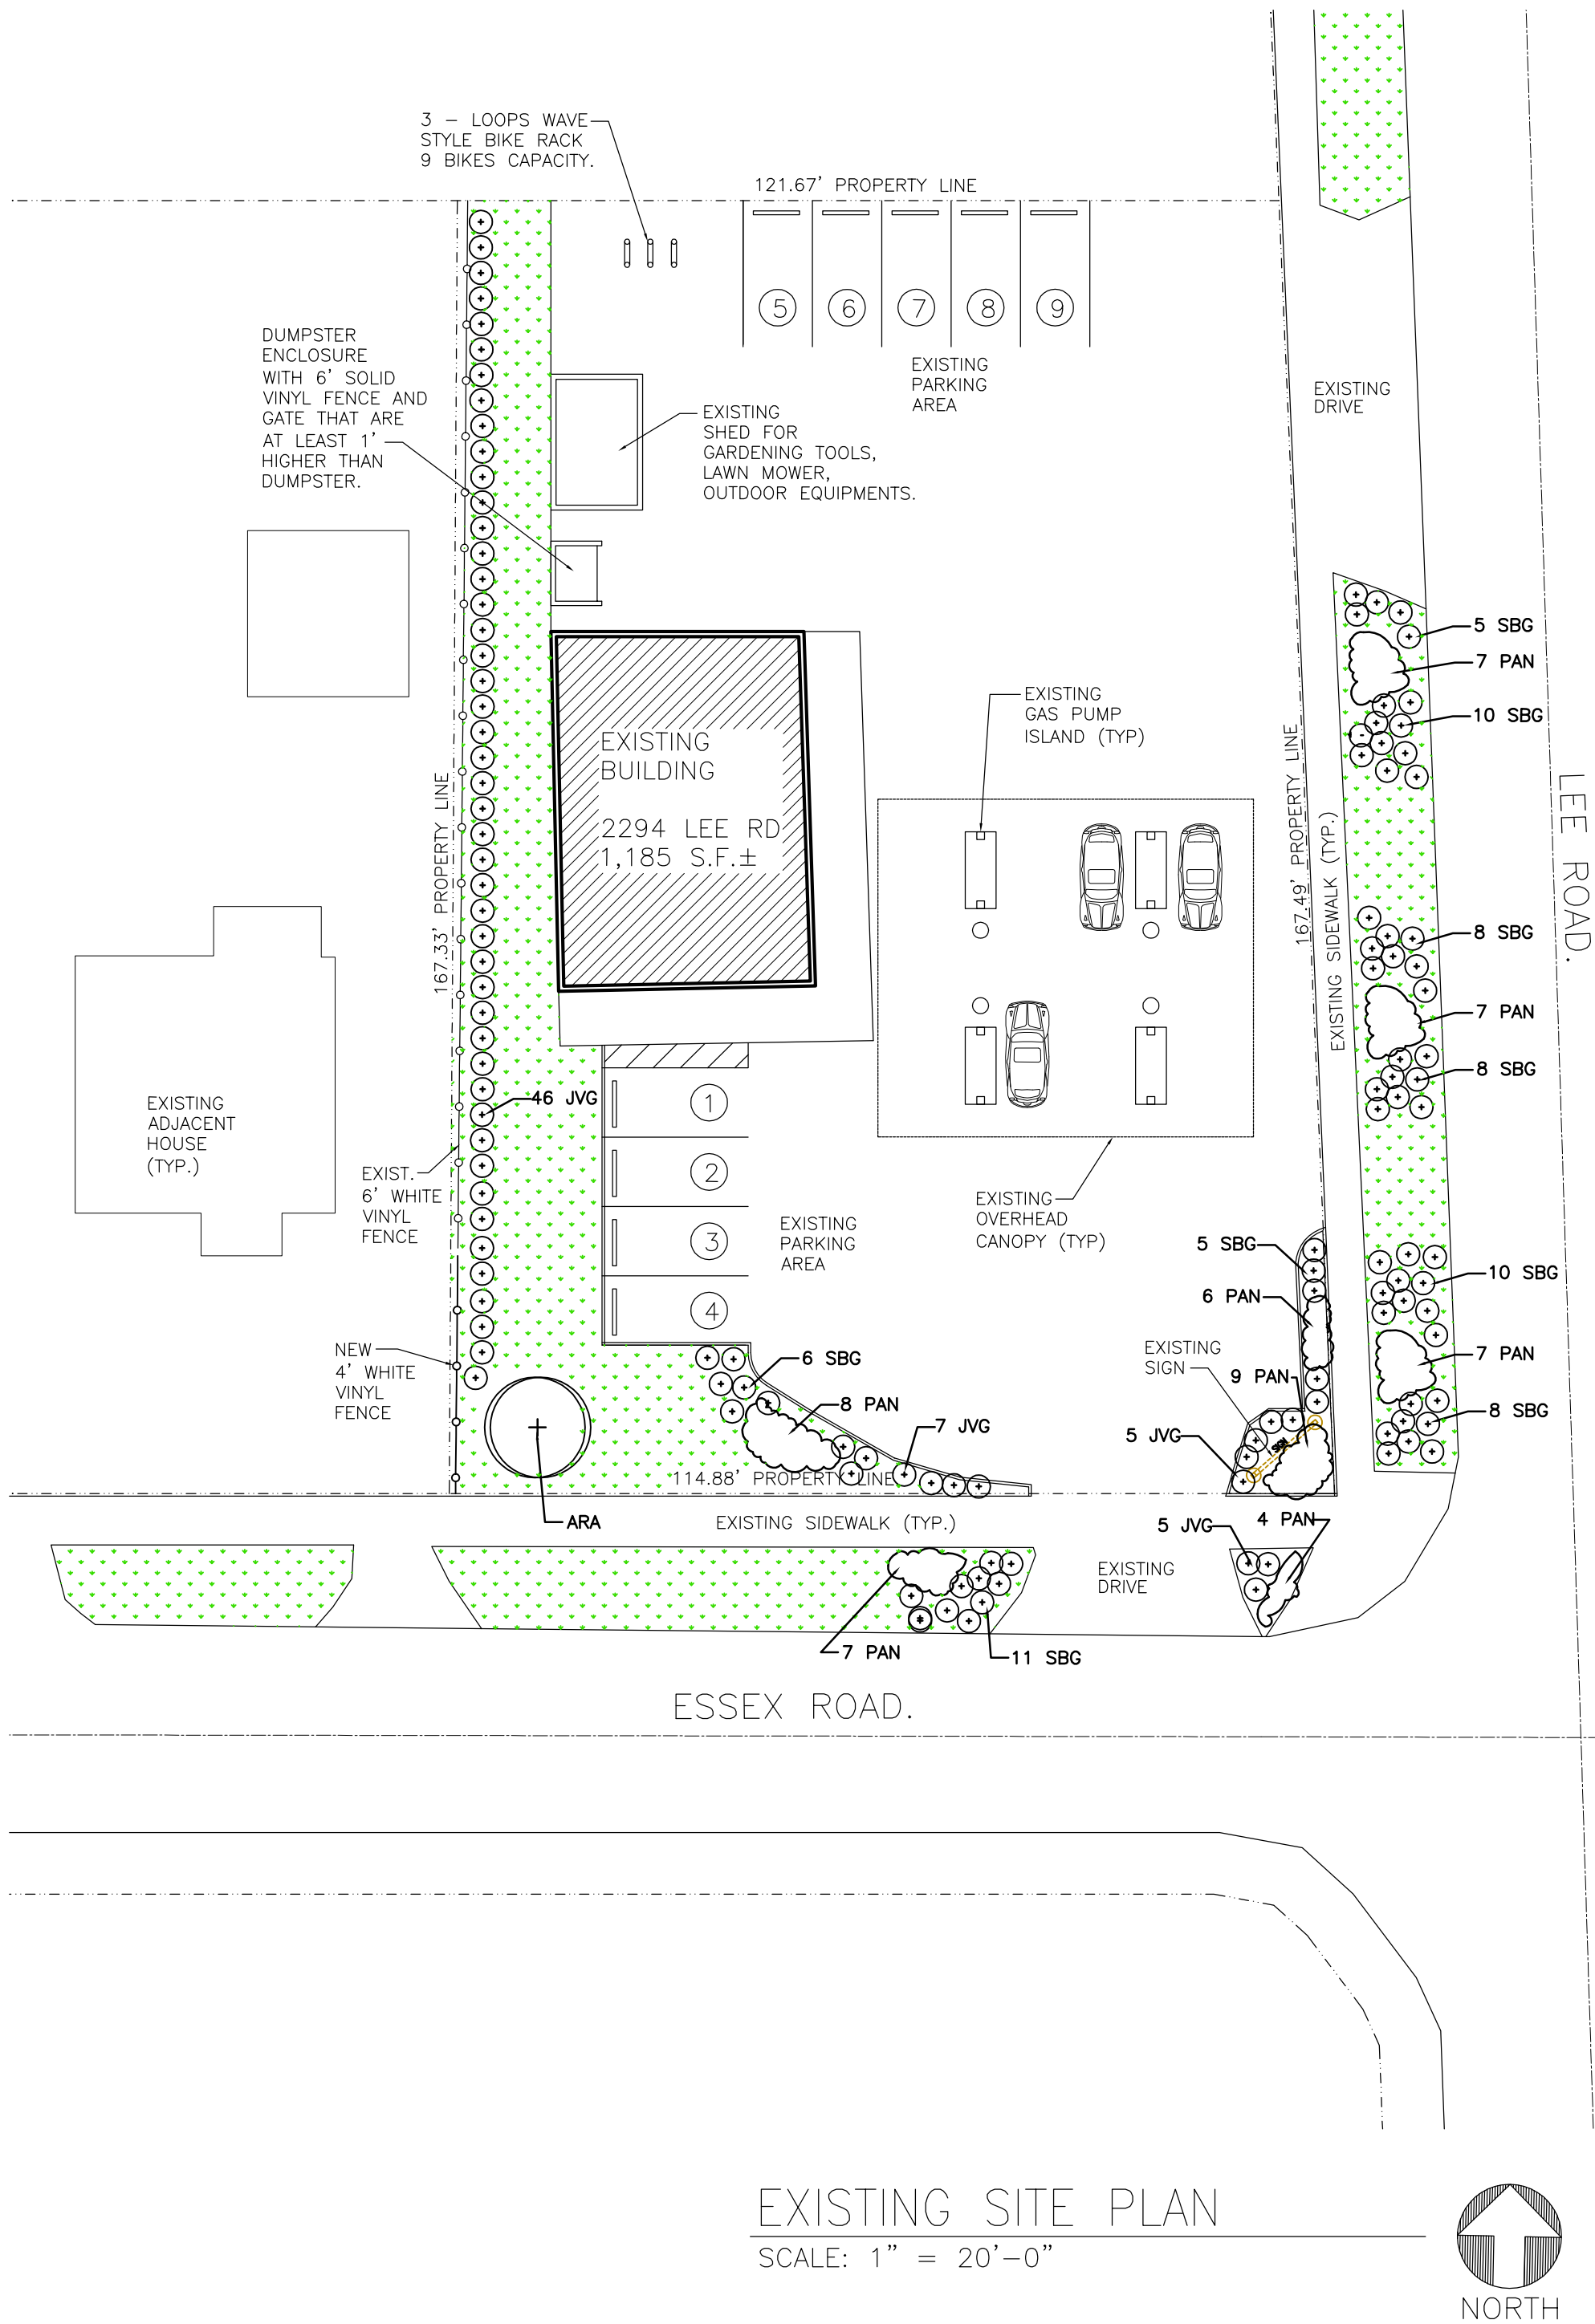


Plant Schedule					
Key	Qty	Botanical / Common Name	Size	Cond.	Spacing
Shrubs					
JVG	63	Juniperus virginiana "Grey Owl" / Medium Juniper	18"	No. 3	3' O.C.
SBG	71	Spiraea x bumalda "Gold Flame" / Pink Spirea	24"	No. 3	3' O.C.
Grasses					
PAN	55	Panicum virgatum "Shenandoah" / Switch Grass	Clump	No. 2	24" O.C.
ARA	1	Acer rubrum "ARMSTRONG" / Red Maple	2½" Cal.	B&B	30' O.C.

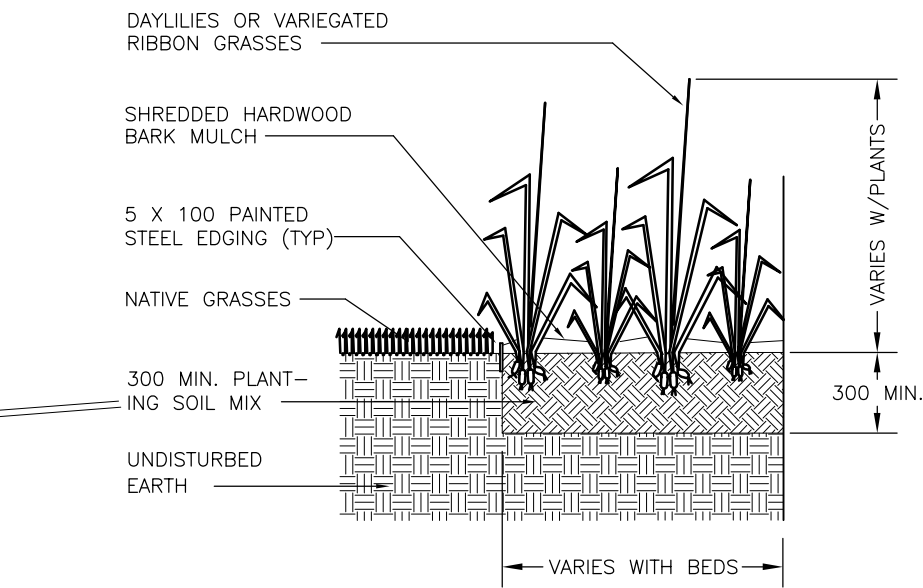


GROUNDCOVER BED PLANTING DETAIL
N.T.S.

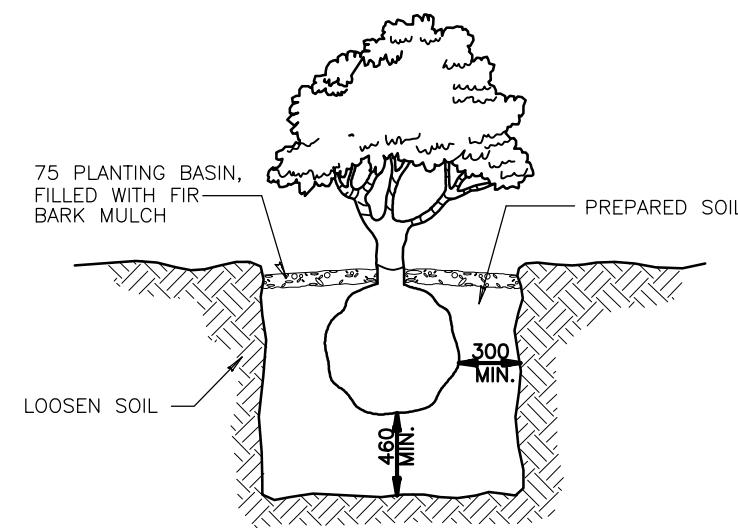

SHRUB PLANTING
N.T.S.

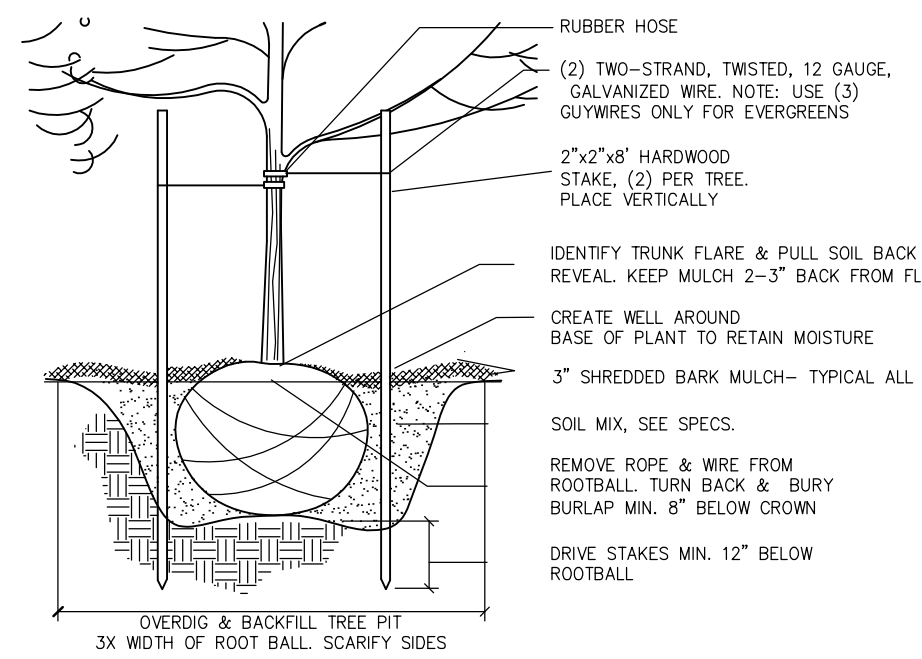

TREE PLANTING & STAKING
NOT TO SCALE

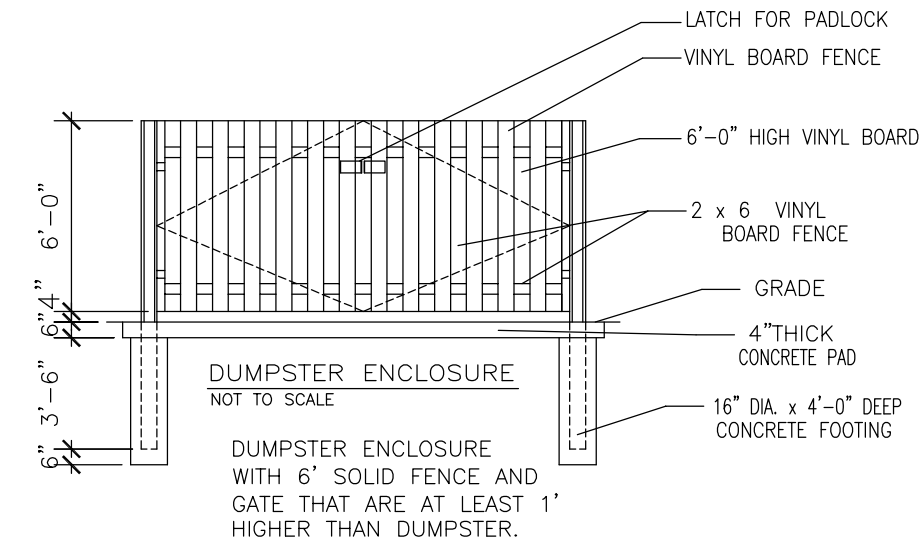

INTERIOR RENOVATION
2294 LEE RD
CLEVELAND HTS. OH 44118

MARTIN REESE - 216-304-0217
3396 MONTICELLO BLVD.
CLEVELAND HEIGHTS, OH. 44118

EXISTING
SITE PLAN



2-02-26

C-1