


6153 7W

EX. A-1 of 2

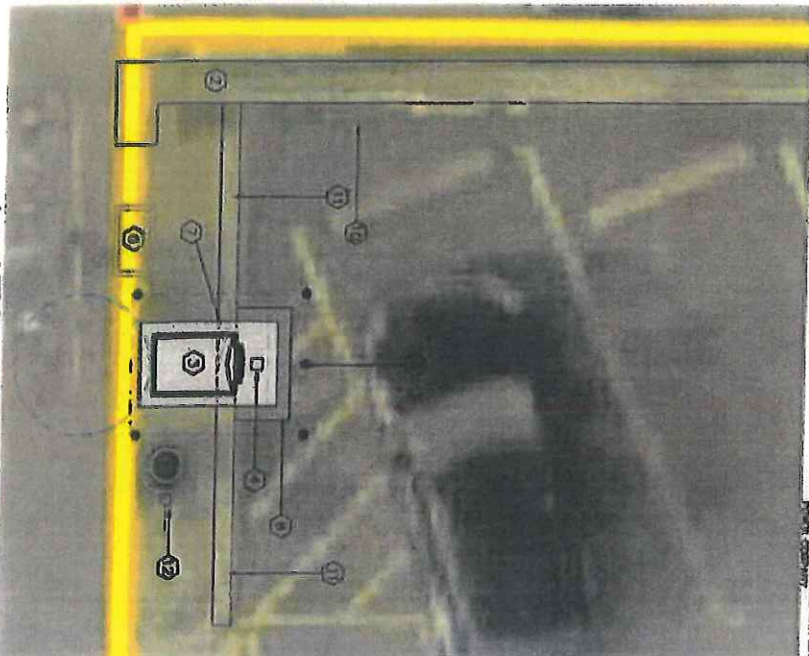


SITE PLAN
SCALE: 1" = 20'-0"



ATM PLAN
SCALE: 1/4" = 1'-0"


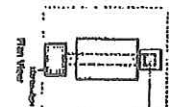

Project Location:
FIFTH THIRD BANK
Cleveland Heights Leave Behind
12401 Cedar Road
Cleveland Heights, OH 44106

DATE	9/29/20
SCALE	1" = 20'-0"
PROJECT	125
CLIENT	FIFTH THIRD BANK
DESIGNER	1

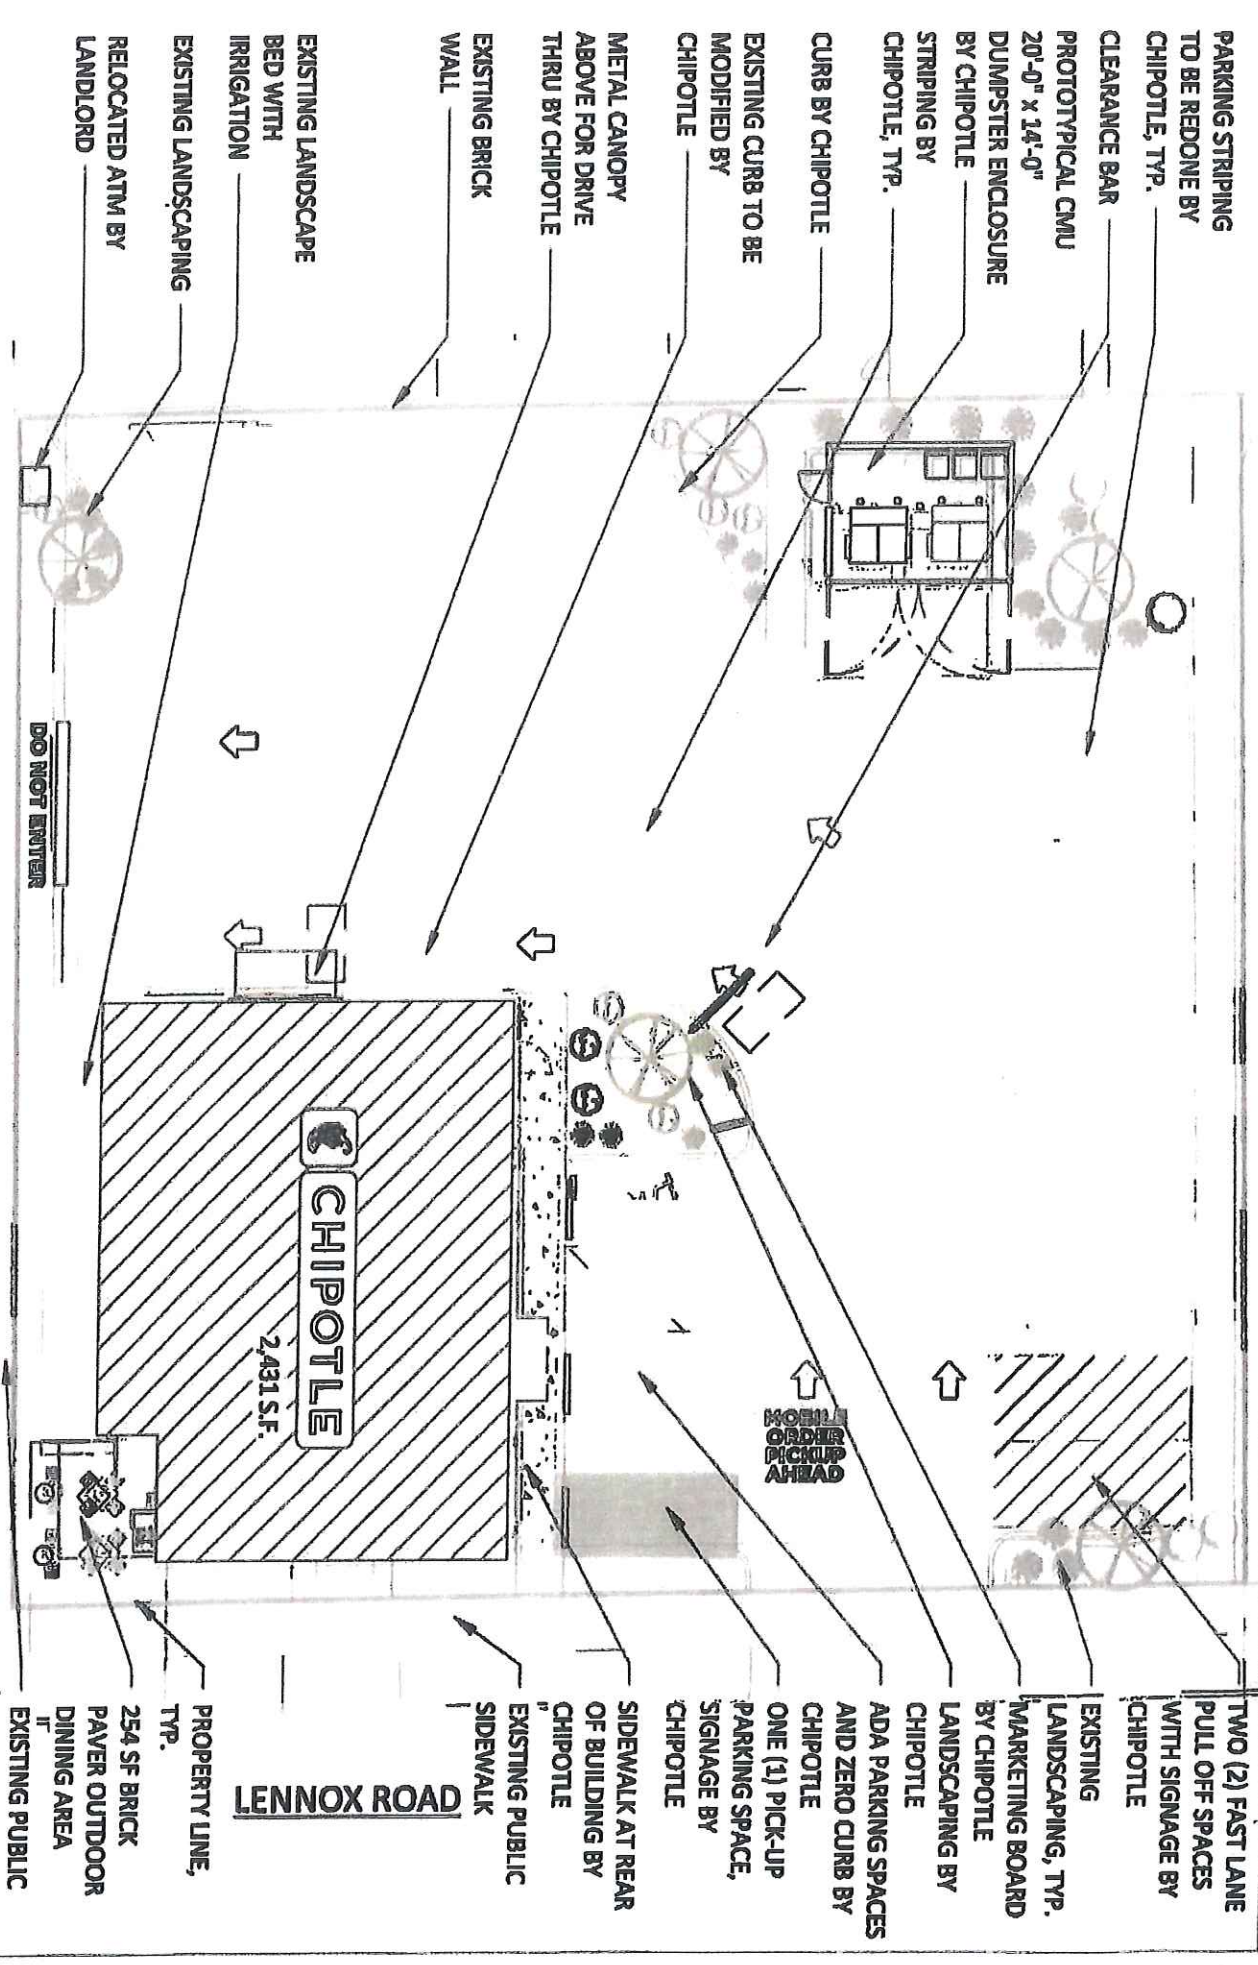

r e d

architecture + planning

589 W. reformation blvd.
 suite b
 columbus, ohio 43215
 tel: 614.487.8870
 fax: 614.487.8777
 www.reddarchitects.com



CLEVELAND HEIGHTS
LEASE EXHIBIT- SITE PLAN
 07/20/20
 1" = 20'-0"

Ex. A - 2 of 2


REQUIRED: 9 PARKING SPACES
PROVIDED: 19 PARKING SPACES



CALL 1-800-999-3600

CONSULT WITH DIEBOLD INSTALLATION/SERVICE BRANCH FOR ADDITIONAL DET/ AND INFORMATION. PLEASE SEE PLANNING AND SITE PREPARATION GUIDE TP-820919-001 PD 5769

DIMENSIONS IN MILLIMETRES
(DIMENSIONS IN FEET-INCHES)

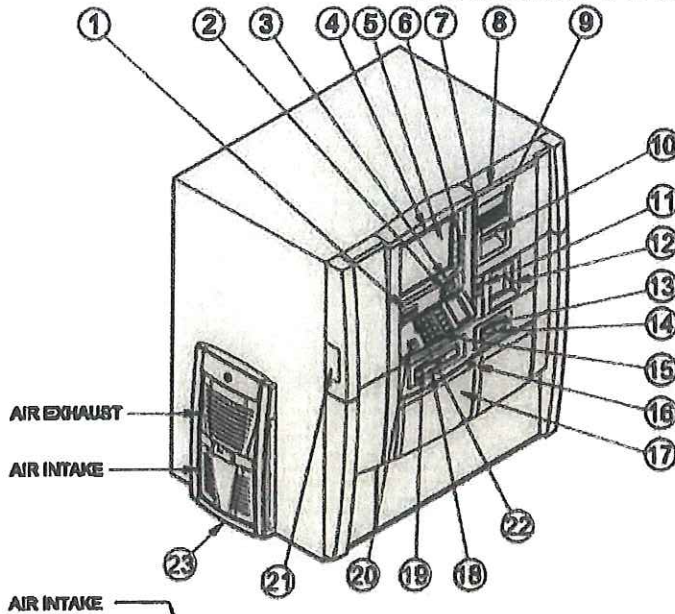

1. STATEMENT (OR RECEIPT) PRINTER LEAD-THROUGH INDICATOR
2. CARD ENTRY SLOT
3. CARD READER LEAD-THROUGH INDICATOR
4. TASK LIGHTING
5. CONSUMER DISPLAY (AND CONSUMER TOUCH SCREEN)
6. FUNCTION KEYPAD
7. INTELLIGENT DEPOSITORY MODULE (OR TWO-COLOR THERMAL RECEIPT PRINTER) LEAD - THROUGH INDICATOR
8. FASCIA LIGHTING
9. CAMERA PORT
10. INTELLIGENT DEPOSITORY MODULE (OR RECEIPT PRINTER) SLOT
11. UPPER FASCIA KEY LOCK
12. BULK CASH ACCEPTOR AND LEAD-THROUGH INDICATOR
13. DEPOSITOR LEAD-THROUGH INDICATOR
14. DEPOSITOR AND ENVELOPE SUPPLY SLOT
15. CONSUMER KEYPAD
16. LOWER FASCIA KEY LOCK
17. LOWER FASCIA ACCESS DOOR
18. DISPENSER SLOT
19. DISPENSER LEAD-THROUGH INDICATOR
20. STEREO HEADPHONE JACK
21. IN-SERVICE, OUT-OF-SERVICE INDICATOR
22. TWO-COLOR THERMAL STATEMENT (OR RECEIPT) PRINTER SLOT
23. EXTREME ENVIRONMENTAL KIT (AIR CONDITIONER)

(4) GUARD POST PIPES TO BE 102mm (4") DIA. FILLED WITH CONCRETE (ALL BY OWNER'S GENERAL CONTRACTOR). 00-051019-000G GUARD POST SLEEVE (OPTIONAL EXTRA) SLIPS OVER 102mm (4") TO 114mm (4") DIA. PIPE. MAXIMUM HEIGHT 1821mm (4'-4")


RECOMMENDED SIZE AND LOCATION FOR NEW CONSTRUCTION. EXISTING GUARD POST MAY OR MAY NOT NEED RELOCATED. LOCATION MUST NOT INTERFERE WITH SERVICE AREA REQUIREMENT

NOTE:

DIEBOLD ATMS ARE SPECIFICALLY DESIGNED TO MEET VARIOUS USER CRITERIA FOR DRIVE-UP AND WALK-UP APPLICATIONS INCLUDING REACH, PRIVACY AND SCREEN VIEW ABILITY. A DRIVE-UP ATM USED IN A WALK-UP APPLICATION MAY RESULT IN REDUCED USER PRIVACY. AN OPTIONAL KEYPAD PRIVACY SHIELD IS RECOMMENDED IN THIS APPLICATION.

THE CUSTOMER ACCEPTS ALL RESPONSIBILITY FOR ANY REDUCTION IN USER CONVENIENCE, VISIBILITY AND PRIVACY RISK ISSUES ASSOCIATED WITH USING DIEBOLD ATMS OUTSIDE OF THEIR INTENDED APPLICATIONS.

PAGE 1 OF 4


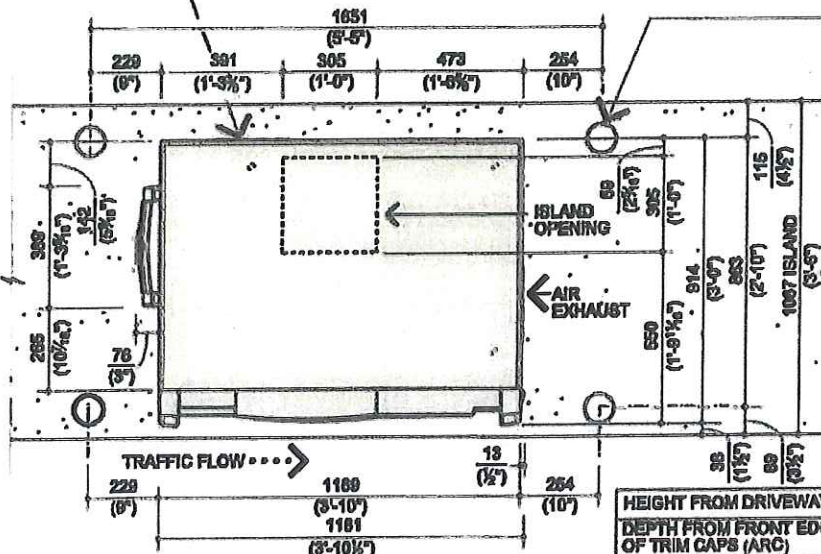


PLAN VIEW

	(A) TOP FUNCTION KEY	(B) CARD READER	(C) STATEMENT PRINTER	(D) ADVANCE FUNCTION DISPENSE
HEIGHT FROM DRIVEWAY	1270 (4'-2")	1062 (3'-5 1/4")	1062 (3'-5 1/4")	834 (2'-8 3/4")
DEPTH FROM FRONT EDGE OF TRIM CAPS (ARC)	91 (3 5/8")	113 (4 1/8")	102 (4")	32 (1 1/4")

ALL DIMENSIONS AND DESIGN CRITERIA SUBJECT TO CHANGE WITHOUT NOTICE

FILE NO. 177-473 REV. 11

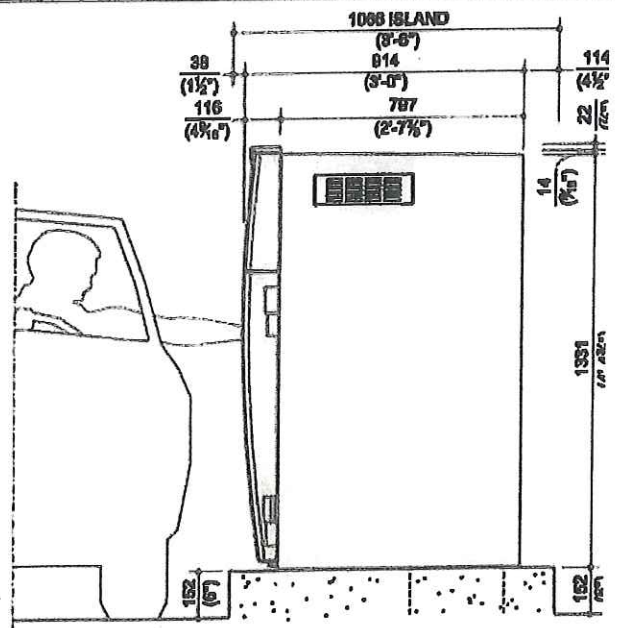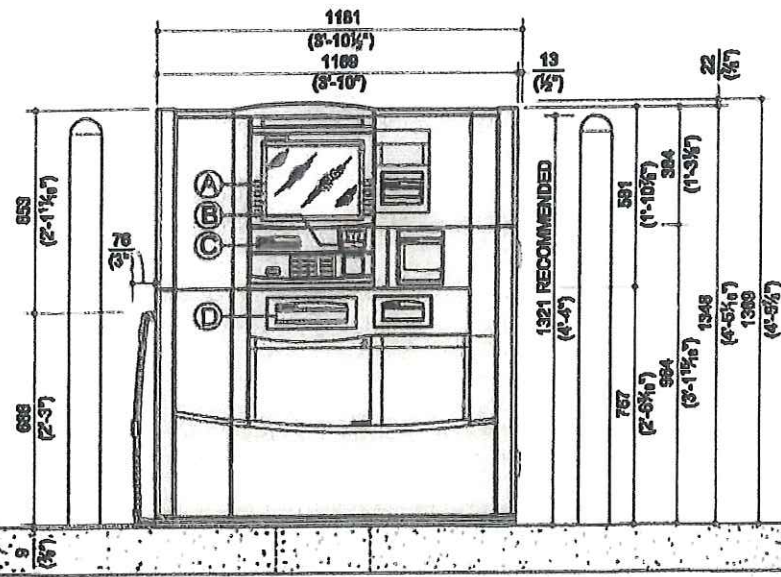

THE ATM REQUIRES SINGLE-PHASE THREE WIRE UNSWITCHED POWER. WIRING TO THE ATM MUST USE A THIRD-WIRE EARTH GROUND (CONDUIT GROUND IS NOT ACCEPTABLE). THE POWER SUPPLIED MUST BE AS SPECIFIED BELOW.

POWER TO THE ATM IS TO BE A DEDICATED SERVICE AND MUST BE PROTECTED BY A SAFETY QUICK-DISCONNECT DEVICE TO BREAK LINE VOLTAGE (SUCH AS A CIRCUIT BREAKER AT THE ELECTRICAL SERVICE PANEL). THE QUICK DISCONNECT DEVICE (OR CIRCUIT BREAKER) MUST TURN OFF THE LINE VOLTAGE AT THE AMPERAGE SPECIFIED BELOW.

100-127 VAC SERVICE, DISCONNECT AT 90 AMPERES
200-240 VAC SERVICE, DISCONNECT AT 15 AMPERES

MACHINE STATUS	①	① WITH HEATERS	②	② WITH HEATERS
IDLE (NO TRANSACTION)	310 WATTS	1,665 WATTS	376 WATTS	1,623 WATTS
TRANSACTION (DISPENSE OR BULK NOTE) IN PROGRESS	405 WATTS	1,665 WATTS	495 WATTS	1,746 WATTS
RAPID PROCESSING TRANSACTION IN PROGRESS	670 WATTS	1,820 WATTS	760 WATTS	2,010 WATTS

① PROCESSOR, COLOR LCD CONSUMER DISPLAY, MOTORIZED CARD READER, JOURNAL PRINTER, 80mm THERMAL RECEIPT PRINTER, STANDARD DEPOSITORY, FANS AND 4 HIGH AFD.

② PROCESSOR, 6VD LCD CONSUMER DISPLAY, MOTORIZED CARD READER, JOURNAL PRINTER, 80MM THERMAL RECEIPT PRINTER, IDM, 4 HIGH AFD, FANB AND BULK NOTE ACCEPTOR.


RAPID PROCESSING - SYSTEMS CONFIGURED FOR SIMULTANEOUS IDM (INTELLIGENT DEPOSITORY MODULE) AND ENA (ENHANCED NOTE ACCEPTOR) OR IDM AND BNA (BULK NOTE ACCEPTOR) OPERATIONS.

THE POWER USE DEPENDS ON THE NUMBER AND TYPE OF DEVICES PRESENT IN THE ATM, AND THE TYPE OF TRANSACTION THE ATM IS PERFORMING.

① 6,844 BTU/HR DISPENSE WITH HEATERS
1,067 BTU/HR IDLE WITHOUT HEATER
6,648 BTU/HR RAPID PROCESSING WITH HEATER

② 6,850 BTU/HR BULK NOTE WITH HEATERS
1,279 BTU/HR IDLE WITHOUT HEATER
6,654 BTU/HR RAPID PROCESSING WITH HEATER

0.654 BTU/HR RAPID PROCESSING WITH HEATER 1778 (2)

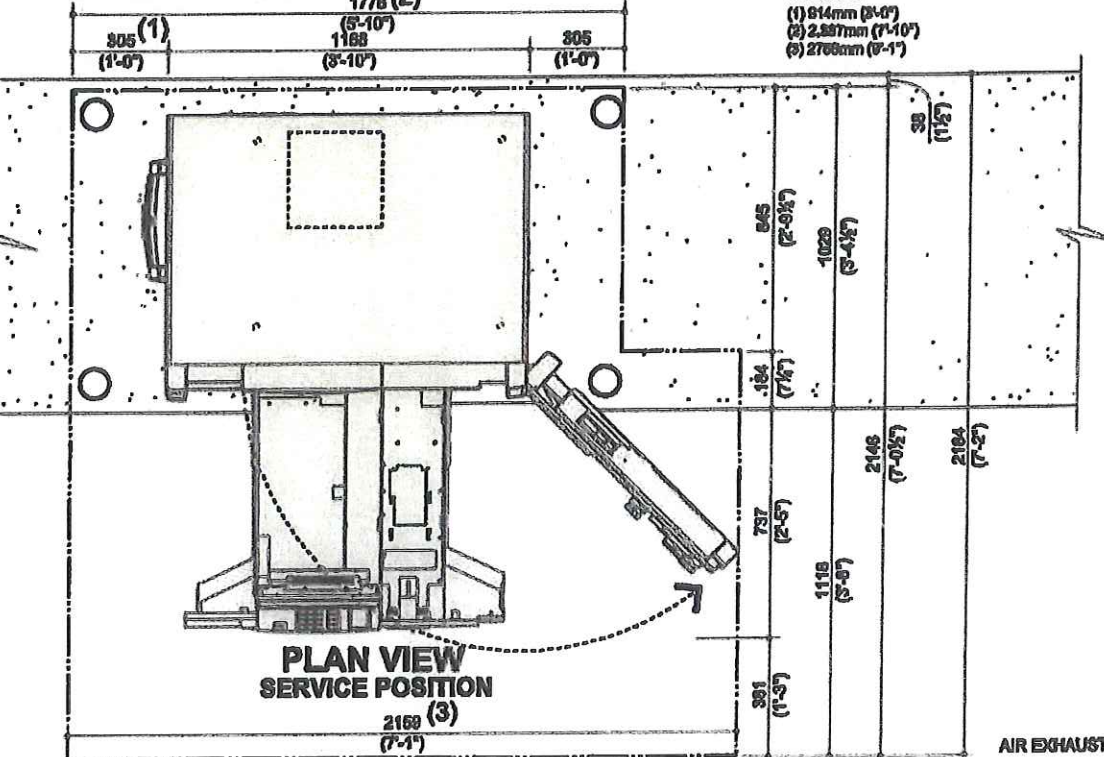

**-35° C TO 60° C (-31° F TO 122° F)
16% TO 100% RELATIVE HUMIDITY.**

IF THE AVERAGE DAILY MAXIMUM TEMPERATURE IN ANY ONE MONTH EXCEEDS 40° C (104° F), THE EXTREME ENVIRONMENTAL KIT (AIR CONDITIONER) IS STRONGLY RECOMMENDED.

IT IS RECOMMENDED THE UNIT BE PLACED UNDER COVER/CANOPY FOR OPERATOR/SERVICE AND SUN PROTECTION.

1,408kg (3,100 LBS.)

THE UL-LISTED SAFE IS EQUIPPED WITH A BASIC ALARM SENSOR PACKAGE. THE BASIC PACKAGE INCLUDES A SAFE DOOR OPEN SWITCH, ALARM BYPASSING SWITCH, AND RATE-OF-RISE HEAT SENSOR.

1068mm (3'-5") WIDE X 152mm (6") HIGH X 203mm (8") MIN. THICKNESS

THE SAFE MEETS THE REQUIREMENTS OF UL STANDARD 581 LEVEL 1 FOR AUTOMATED TELLER SYSTEMS FOR 24 HOUR SERVICE. THE SAFE DOOR IS PROVIDED WITH UL LISTED RELOCKING DEVICES AND A UL LISTED GROUP 1 ELECTRICAL LOCK WITH SINGLE OR DUAL COMBINATION LOCK. TO MEET REQUIREMENTS OF UL 281 THE UNIT MUST BE ANCHORED TO A CONCRETE PAD OF 152mm (6") MIN. THICKNESS USING ALL (4) OF THE 206mm (8") LONG WEDGE ANCHORS PROVIDED (MODEL OLD PART NUMBER 29-018978-000A, HILTI PART NUMBER 292220). INSTALL ANCHORS IN ACCORDANCE WITH INSTALLATION TEMPLATE 49-205631 (ALSO PROVIDED).

THE FOLLOWING DIMENSIONS ARE REQUIRED WHEN THE TERMINAL IS EQUIPPED WITH THE EXTREME ENVIRONMENT KIT (AIR CONDITIONER). SERVICE AREA INCREASES BY 2 ADDITIONAL FEET ON LEFT SIDE OF THIS TERMINAL.

(1) 814mm (3'-0")
(2) 2,287mm (7'-10")
(3) 2766mm (9'-1")

PAGE 2 OF 4

ALL DIMENSIONS AND DESIGN CRITERIA
SUBJECT TO CHANGE WITHOUT NOTICE.

FILE NO. 177-473 REV. 11

**DIMENSIONS IN MILLIMETRES
(DIMENSIONS IN FEET-INCHES)**




**THIRD ANGLE
PROJECTION**

SIDE VIEW

DIMENSIONS IN MILLIMETRES
(DIMENSIONS IN FEET-INCHES)



PAGE 3 OF 4

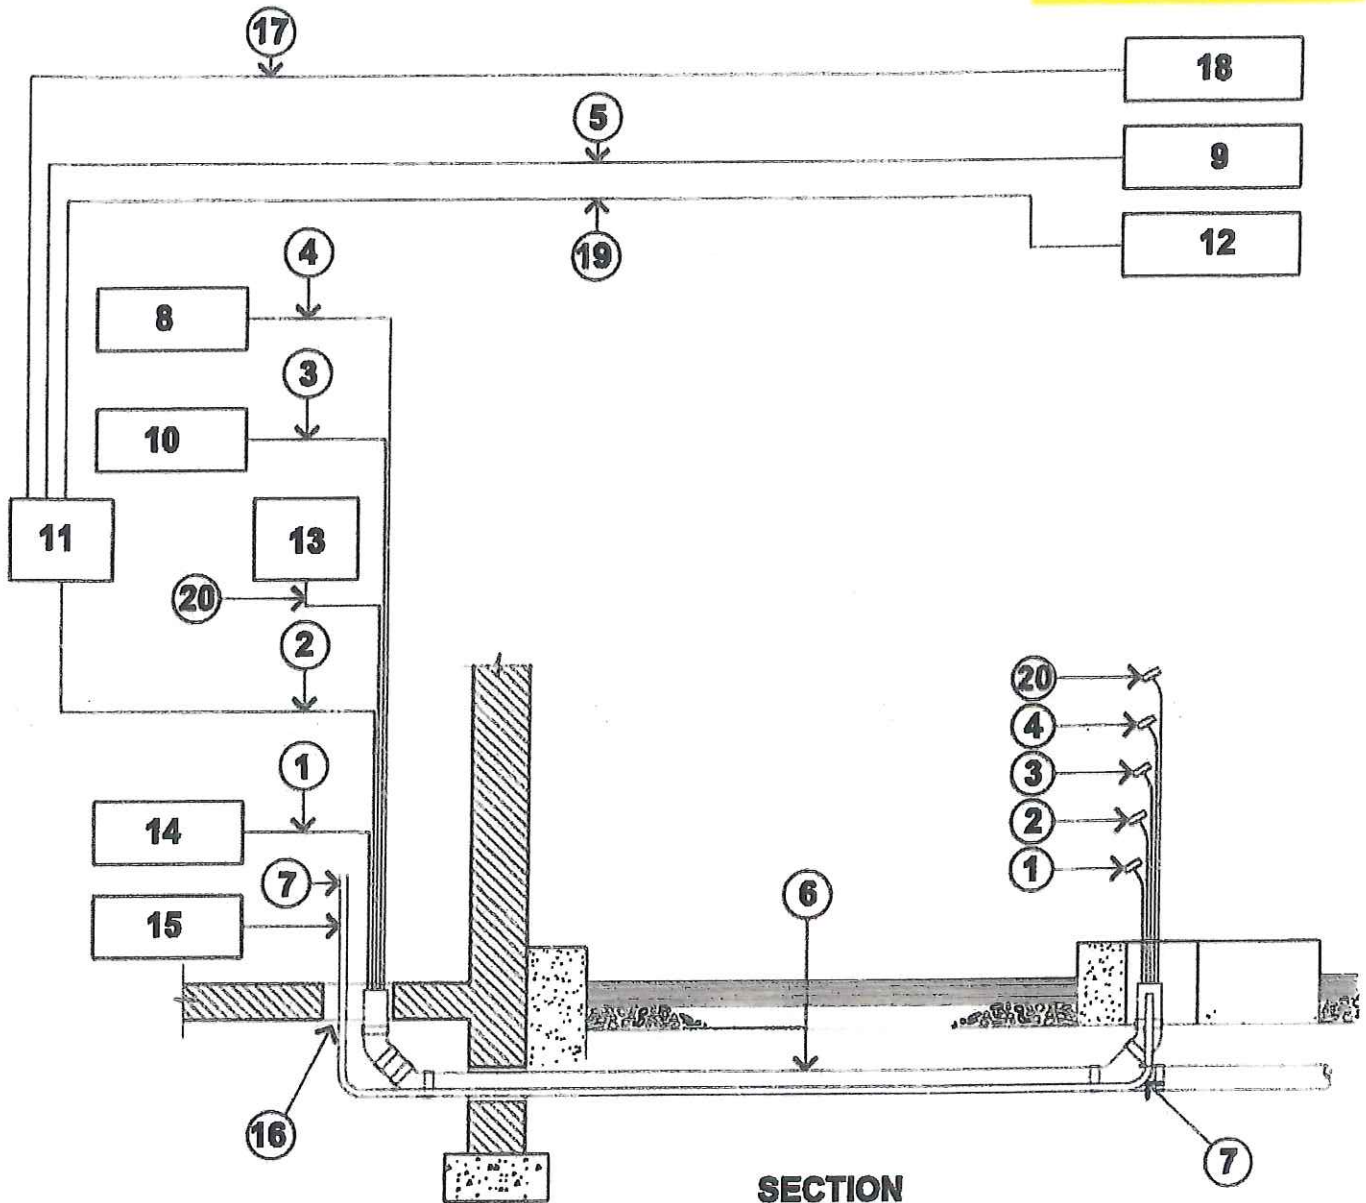

1. COMMUNICATIONS CABLE-DIEBOLD TO FURNISH (OPTIONAL AND EXTRA) RS-232 CABLE TO BE INSTALLED BY THE OWNER.
2. CABLE FOR REMOTE OPTIONS-FURNISHED AND INSTALLED BY OWNER.
3. VIDEO SURVEILLANCE SYSTEM CABLE-FURNISHED AND INSTALLED BY OWNER.
4. ALARM CABLE-TO CONFORM TO GRADE A REQUIREMENTS, ALARM CABLE MUST BE HOME RUN FROM THE ATM BACK TO THE ALARM CONTROL CABINET, FURNISHED AND INSTALLED BY OWNER.
5. TRAFFIC CONTROL LIGHT CABLING-ONLY WHEN TRAFFIC CONTROL LIGHT ARE PRESENT, CUSTOMER FURNISHED AND INSTALLED. OPTIONAL DIEBOLD EXTERNAL FEATURES INTERFACE REQUIRED.
6. 102mm (4") DIAMETER PVC PIPE-FURNISHED AND INSTALLED BY OWNER.
7. ELECTRICAL POWER CONDUIT-FURNISHED AND INSTALLED BY OWNER.
8. ALARM.
9. OPTIONAL TRAFFIC CONTROL LIGHTS.
10. VIDEO SURVEILLANCE SYSTEM.
11. OPTIONAL EXTERNAL FEATURES INTERFACE.
12. SIGNAGE.
13. OPTIONAL REMOTE STATUS INDICATOR (RSI).
14. MODEM.
15. ELECTRICAL CONDUIT TO BUILDINGS ELECTRICAL PANEL.
16. FLOOR OPENING FOR CABLES (RECOMMENDED TO BE IN THE ELECTRICAL EQUIPMENT ROOM).
17. AFTER HOUR DEPOSITORY CABLING.
18. AFTER HOURS DEPOSITORY.
19. SIGNAGE CABLING.
20. RSI CABLING - FURNISHED BY DIEBOLD AND INSTALLED BY OWNER.

ISLAND REQUIREMENTS


NOTES:

NEW CONSTRUCTION:

1. OWNER TO FURNISH AND INSTALL (1) 10mm (3/8") RIGID CONDUIT FOR ELECTRICAL POWER. (SEE POWER REQUIREMENTS)
2. OWNER TO FURNISH AND INSTALL 102mm (4") P.V.C. PIPE (RECOMMENDED METHOD FOR ROUTING COMMUNICATION CABLE, EXPRESS BUS CABLE, ALARM CABLE, AND VIDEO CABLE).
(ALTERNATE METHOD) OWNER'S ELECTRICAL CONTRACTOR TO FURNISH AND INSTALL (1) 25mm (1") RIGID CONDUIT FOR ALARM CABLE AND (1) 25mm (1") RIGID CONDUIT FOR COMMUNICATION CABLE, EXTERNAL OPTIONS CABLE, AND VIDEO CABLE.
3. PLEASE CONTACT THE DIEBOLD INSTALLING BRANCH IF CONSIDERING ATTACHMENT OF A REMOTE DESKTOP MONITOR/KEYBOARD TO THIS PRODUCT.
4. OWNER'S INSTALLER TO DRILL (4) 10mm (3/8") DIA. X 203mm (8" MIN.) DEEP HOLES IN ISLAND CONCRETE SLAB (RECOMMENDED COMPLETELY THROUGH ISLAND SLAB WHEN POSSIBLE) (TEMPLATE PROVIDED FOR LOCATING HOLES, PART NO. 49-205381) AND SECURE UNIT TO ISLAND WITH (4) 19mm (3/4")-10 X 203mm (8") LONG WEDGE ANCHORS (DIEBOLD PART NUMBER 29-016376-000A, HILTI PART NUMBER 282520) SUPPLIED WITH UNIT.
5. ISLAND TO BE FLAT AND LEVEL IN AREA OF UNIT.
6. ISLAND CONSTRUCTION MUST SUPPORT WEIGHT OF UNIT 1,408 kg (3,100 LBS.).
7. OWNER'S INSTALLER TO SET LEVEL, SECURE UNIT TO CONCRETE ISLAND AND CAULK AROUND BASE.


EXISTING CONSTRUCTION:

1. EXISTING ELECTRICAL CONDUIT, PNEUMATIC TUBE AND/OR P.V.C. PIPE MUST BE RE-ROUTED TO ALIGN WITH REQUIRED ISLAND OPENING. EXISTING PNEUMATIC TUBE OR P.V.C. PIPE MAY BE USED TO ROUTE COMMUNICATION CABLE, EXPRESS BUS CABLE, ALARM CABLE, AND VIDEO CABLE.
 2. EXISTING BUMPER GUARDS ON ISLAND MAY REQUIRE RELOCATION.
- (4) GUARD POST PIPES TO BE 102mm (4") DIA. FILLED WITH CONCRETE (ALL BY OWNER'S GENERAL CONTRACTOR). 00-051018-000C GUARD POST SLEEVE (OPTIONAL EXTRA) SLIPS OVER 102mm (4") TO 114mm (4 1/2") DIA. PIPE. MAXIMUM HEIGHT 1321mm (4'-4").
RECOMMENDED SIZE AND LOCATION FOR NEW CONSTRUCTION. EXISTING GUARD POST MAY OR MAY NOT NEED RELOCATED. LOCATION MUST NOT INTERFERE WITH SERVICE AREA REQUIREMENTS.

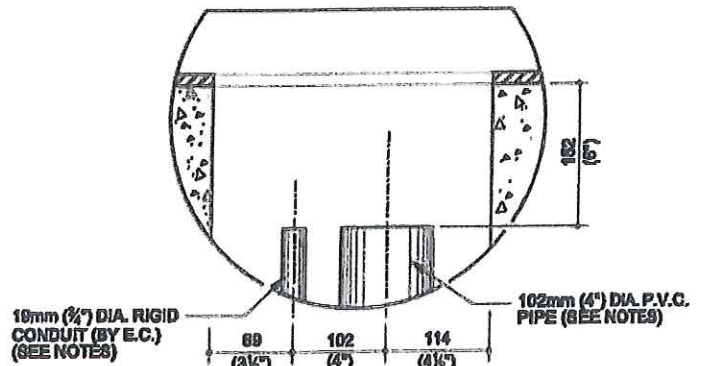

SECTION "A"

OWNER'S INSTALLER TO DRILL (4) 10mm (3/8") DIA. X 203mm (8" MIN.) DEEP HOLES IN ISLAND CONCRETE SLAB (RECOMMENDED DRILLING COMPLETELY THROUGH ISLAND SLAB WHEN POSSIBLE) (A TEMPLATE USED TO LOCATE THE HOLES, DIEBOLD PART NUMBER 49-205381 IS PROVIDED) AND TO BE SECURED TO THE CONCRETE ISLAND WITH (4) 19mm (3/4")-10 X 203mm (8") LONG WEDGE ANCHORS (SUPPLIED WITH UNIT, DIEBOLD PART NUMBER 29-016376-000A, HILTI PART NUMBER 282520).

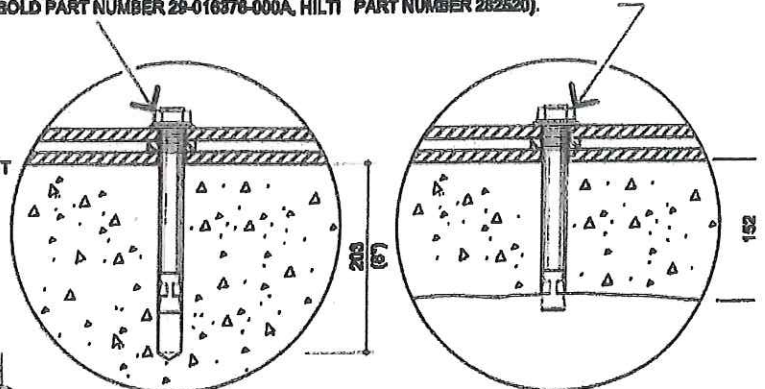

VIEW "A"

VIEW "B"

MINIMUM HOLE DEPTH 203mm (8")

TURNING HOLE


DIMENSIONS IN MILLIMETRES
(DIMENSIONS IN FEET-INCHES)

THIRD ANGLE
PROJECTION

PAGE 4 OF 4


*ALL DIMENSIONS AND DESIGN CRITERIA
SUBJECT TO CHANGE WITHOUT NOTICE

FILE NO. 177-473 REV. 11

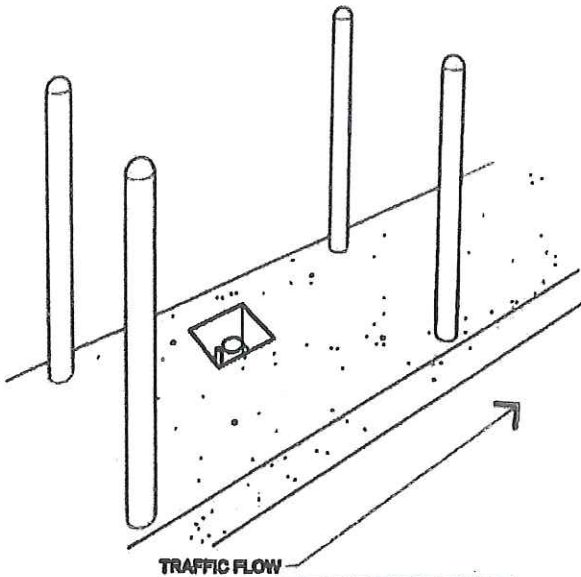


TRAFFIC FLOW

PERSPECTIVE

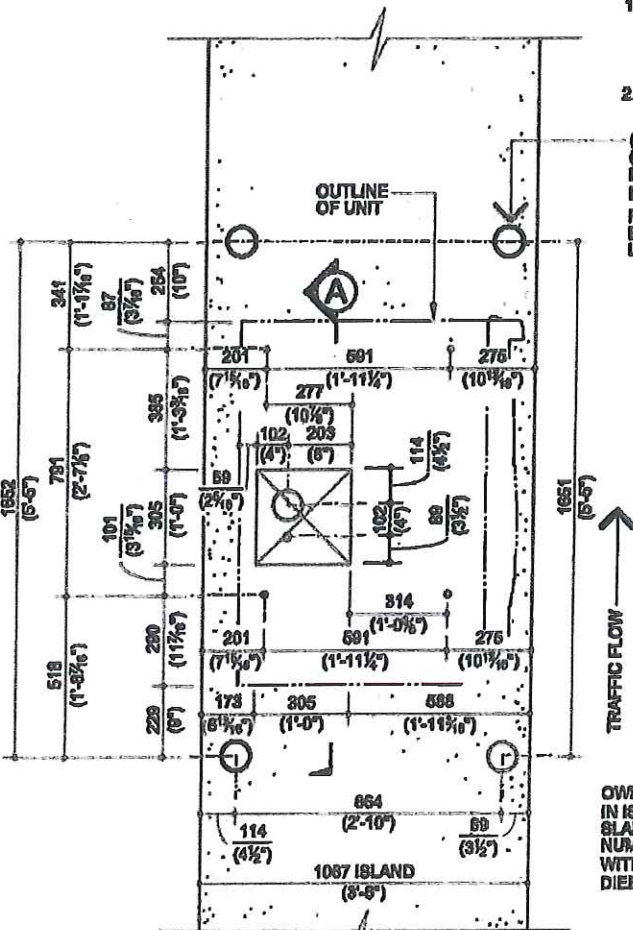

PLAN VIEW

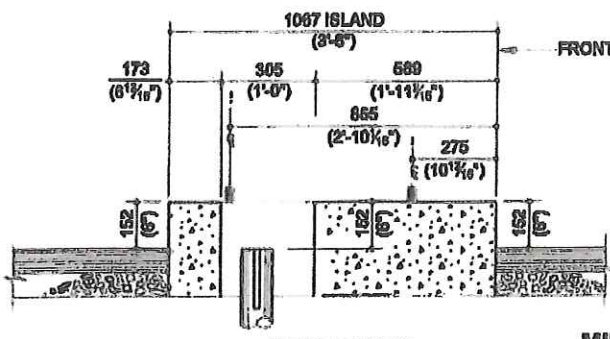

FRONT


Branding Detail

- A** Sapphire Blue Paint
Spec: Match of MPSS619
Finish: Smooth Satin Finish
- B** Silver Paint
Spec: Match of MPSS607
Finish: Smooth with a 42-228 Clear
Fine Stipple Finish

fabricated 12" x 18" x 3" deep
LED downlight area with white
acrylic lens. Lens needs to be
attached with tamperproof screws.

TOP SECTION OF ROOF
NEEDS TO BE SEAMLESS.

Plan View

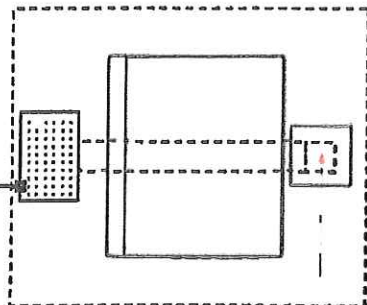

Canopy Detail (Front View)

- 4" x 6" x 3/16" thk. steel tube.
- .090 fabricated aluminum swang.
- 1" x 1" x 1/8" thk. aluminum angle at top.
Bottom to be welded.
- 10" x 10" x 3/8" thk. steel match plates.
- Fabricated .090 aluminum pan cover.
- 6" x 6" x 3/16" thk. steel tube.

- 10" x 10" x 3/8" thk. steel match plates.
- .090 aluminum ribs.
- .090 fabricated aluminum swang.
- 1" x 1" x 1/8" thk. aluminum angle at top.
Fabricated 12" x 18" x 3" deep LED
downlight area with white acrylic lens.
Bottom to be welded.
- 4" x 6" x 3/16" thk. steel tube.
- Fabricated .090 aluminum pan cover.
- .090 aluminum angle legs for attachment
of aluminum pan cover.
- 6" x 6" x 3/16" thk. steel tube.

Canopy Detail (Side View)


Preliminary Layout,
Subject to Change

PLEASE SEE PLATE DETAILS ON PAGE #2.

Ex. C-1 of 2

Left Elevation

Front Elevation

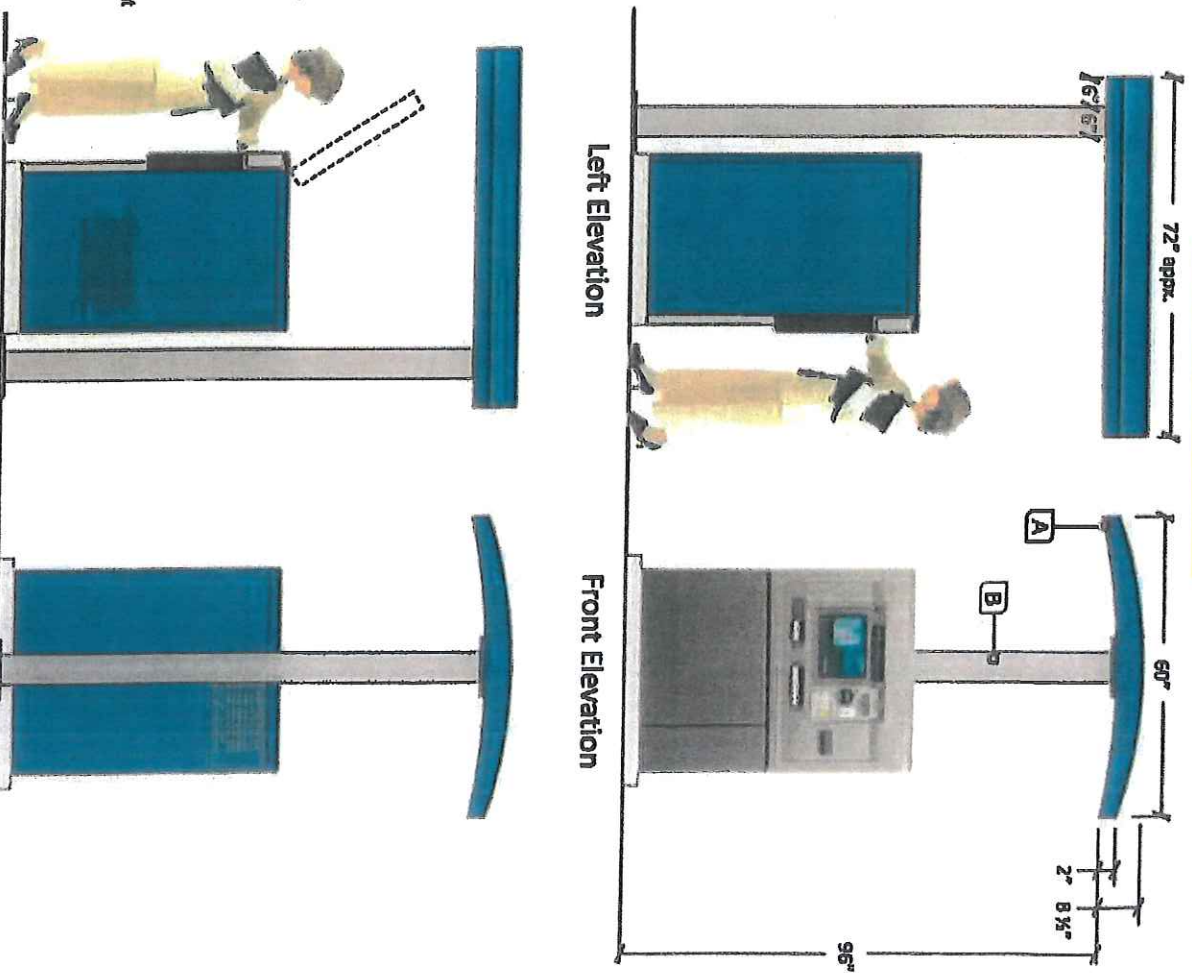

Right Elevation

Rear Elevation



PRODUCT NAME
FIFTH THIRD BANK

LOCATION


CITY, STATE, ZIP
NEWPORT, KY 41071

PRODUCT
HORIZON ARMING, 6638 TOPPER

REV

DATE

DESCRIPTION

REV

DATE




DESCRIPTION

THIS IS AN ORIGINAL DESIGN SUBMITTED BY
CONCEPT UNLIMITED FOR YOUR PERSONAL
USE. IT IS NOT TO BE SHOWN TO ANYONE
ELSE. YOUR ORGANIZATION NAME IS NOT TO
BE USED IN ANY MANNER WHATSOEVER. ALL OR
ANY PART OF THIS DESIGN (EXCEPT
REGISTERED TRADEMARKS) REMAIN THE
PROPERTY OF CONCEPT UNLIMITED, INC.



Concept
Unlimited, Inc.
7020 W. 10th St., Suite 100, Overland Park, KS 66210
Phone: (913) 759-4100

Ex. C-2 of 2

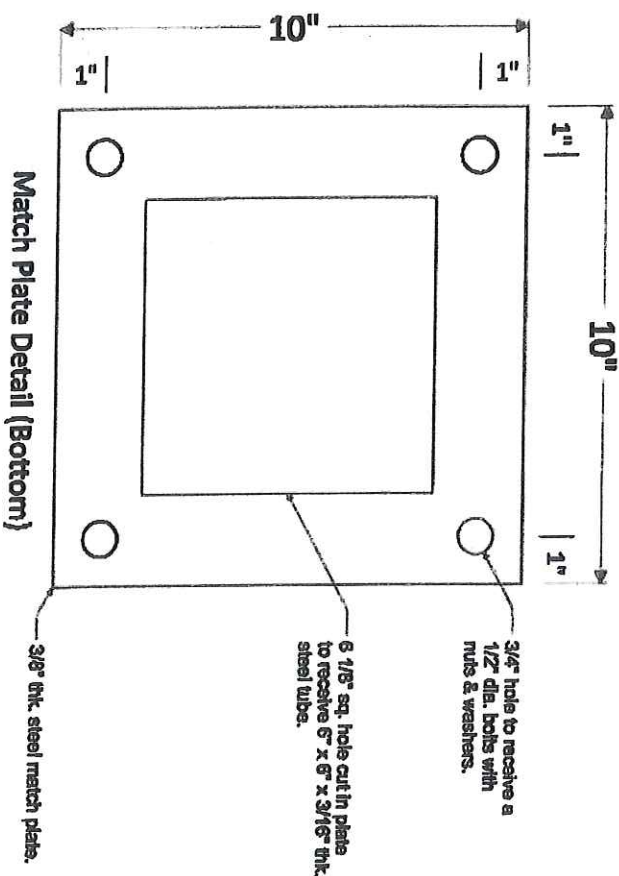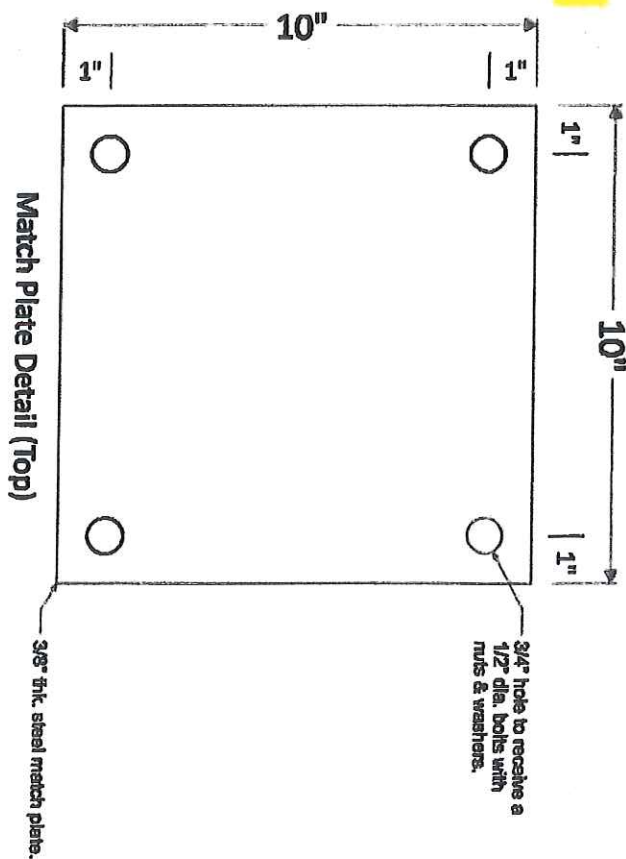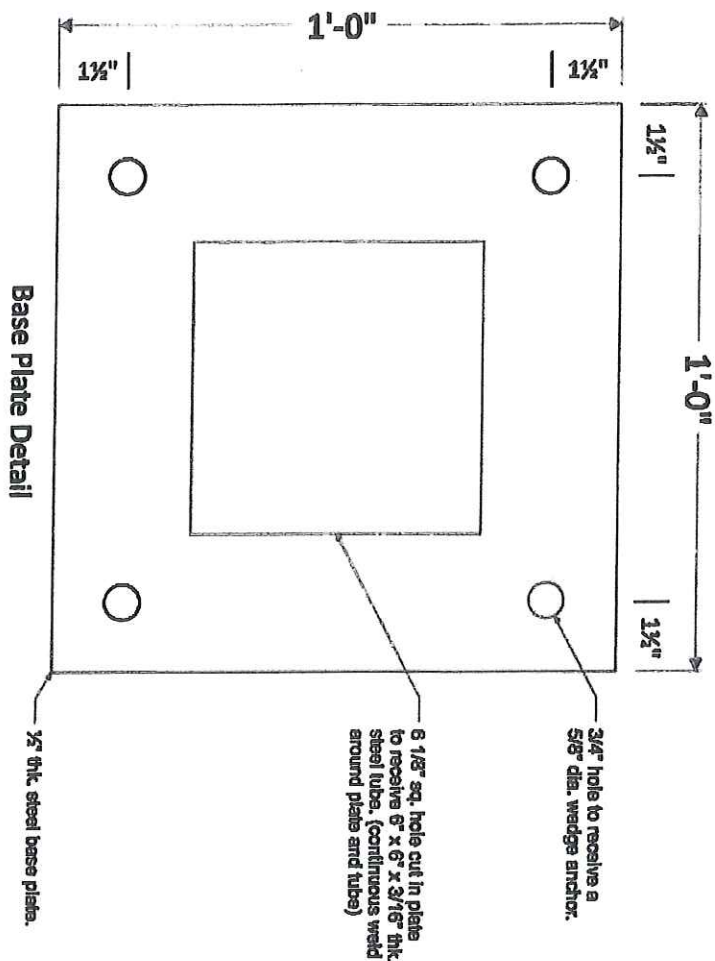

FIFTH THIRD BANK

PROJECT NAME: **FIFTH THIRD BANK**

LOCATION: **MONMOUTH ST. OFFSITE**

ADDRESS: **MONMOUTH ST.**

CITY, STATE, ZIP: **NEWPORT, KY 41071**

PROJECT: **HORIZON ARMING, 8633 TOPPER**

DESIGNED BY: **JR**




THIS IS AN ORIGINAL DESIGN SUBMITTED BY
CONCEPT UNLIMITED, INC. FOR YOUR PERSONAL
USE ONLY. IT IS NOT TO BE REPRODUCED, COPIED,
OR USED IN ANY MANNER WITHOUT THE WRITTEN
CONSENT OF CONCEPT UNLIMITED, INC.



CONCEPT
UNLIMITED, INC.
